

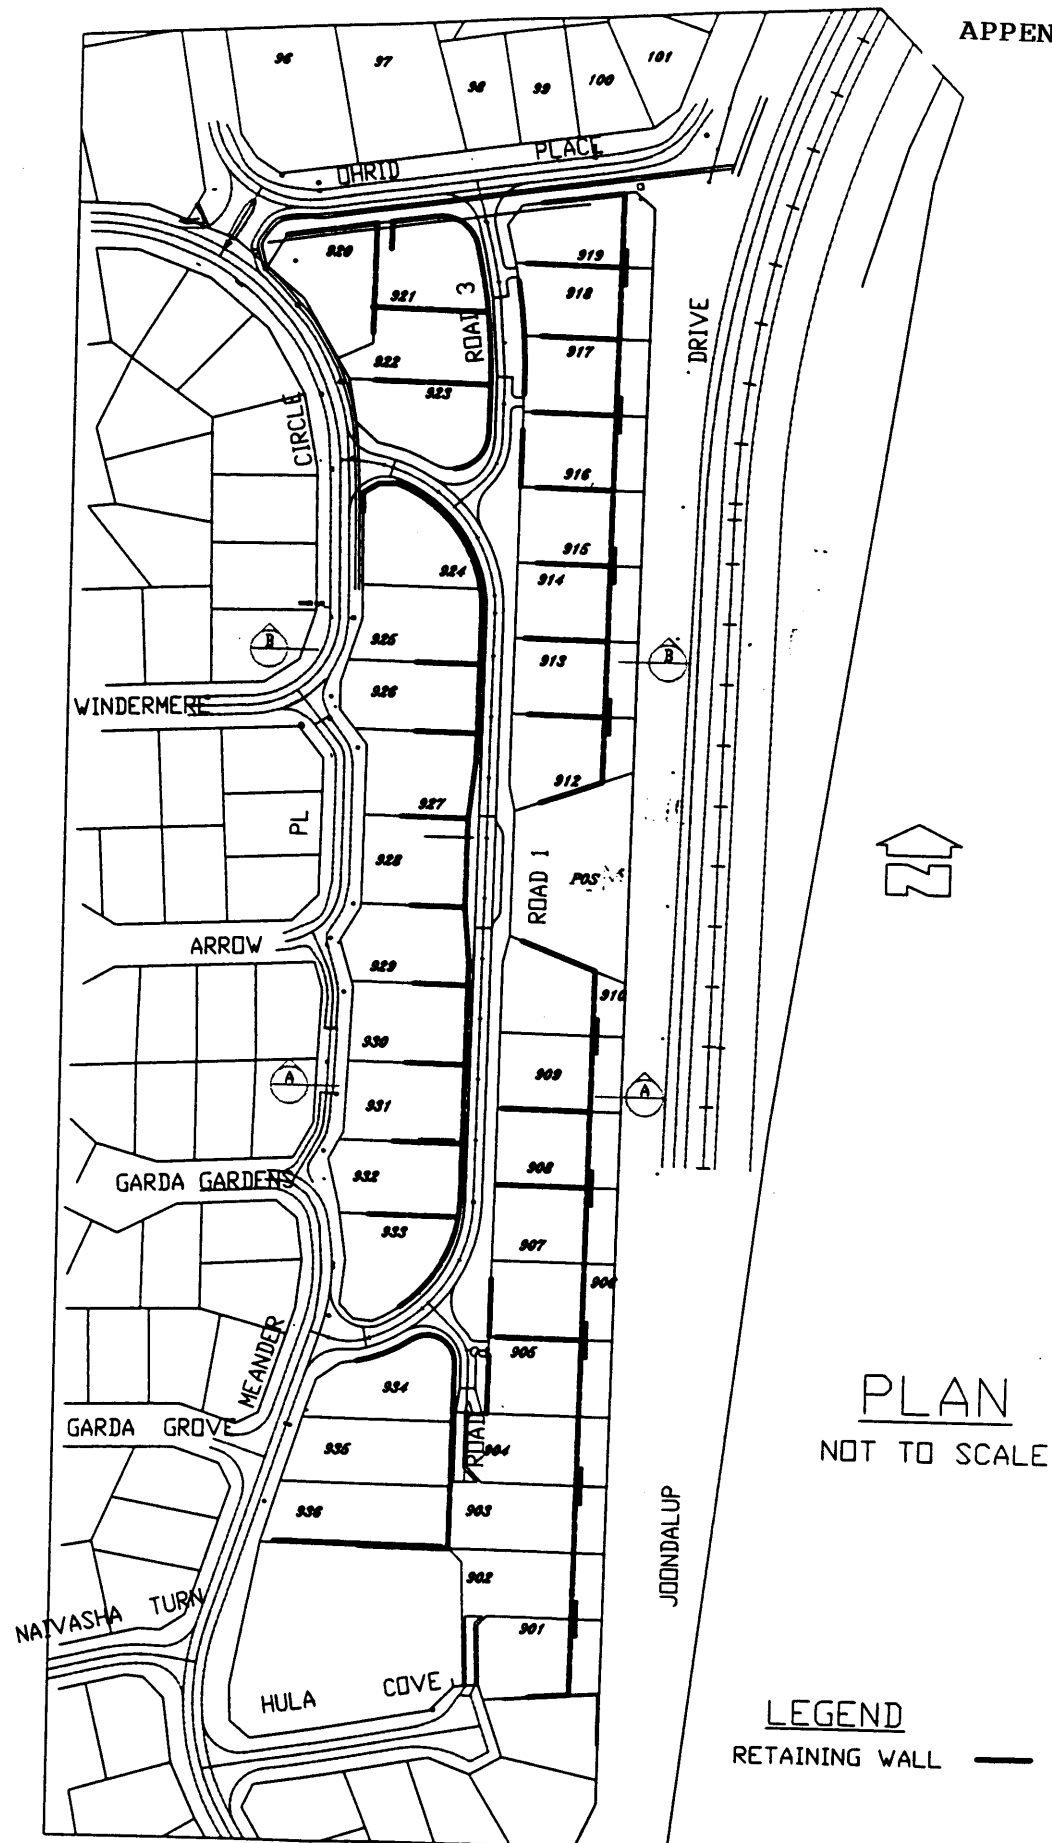


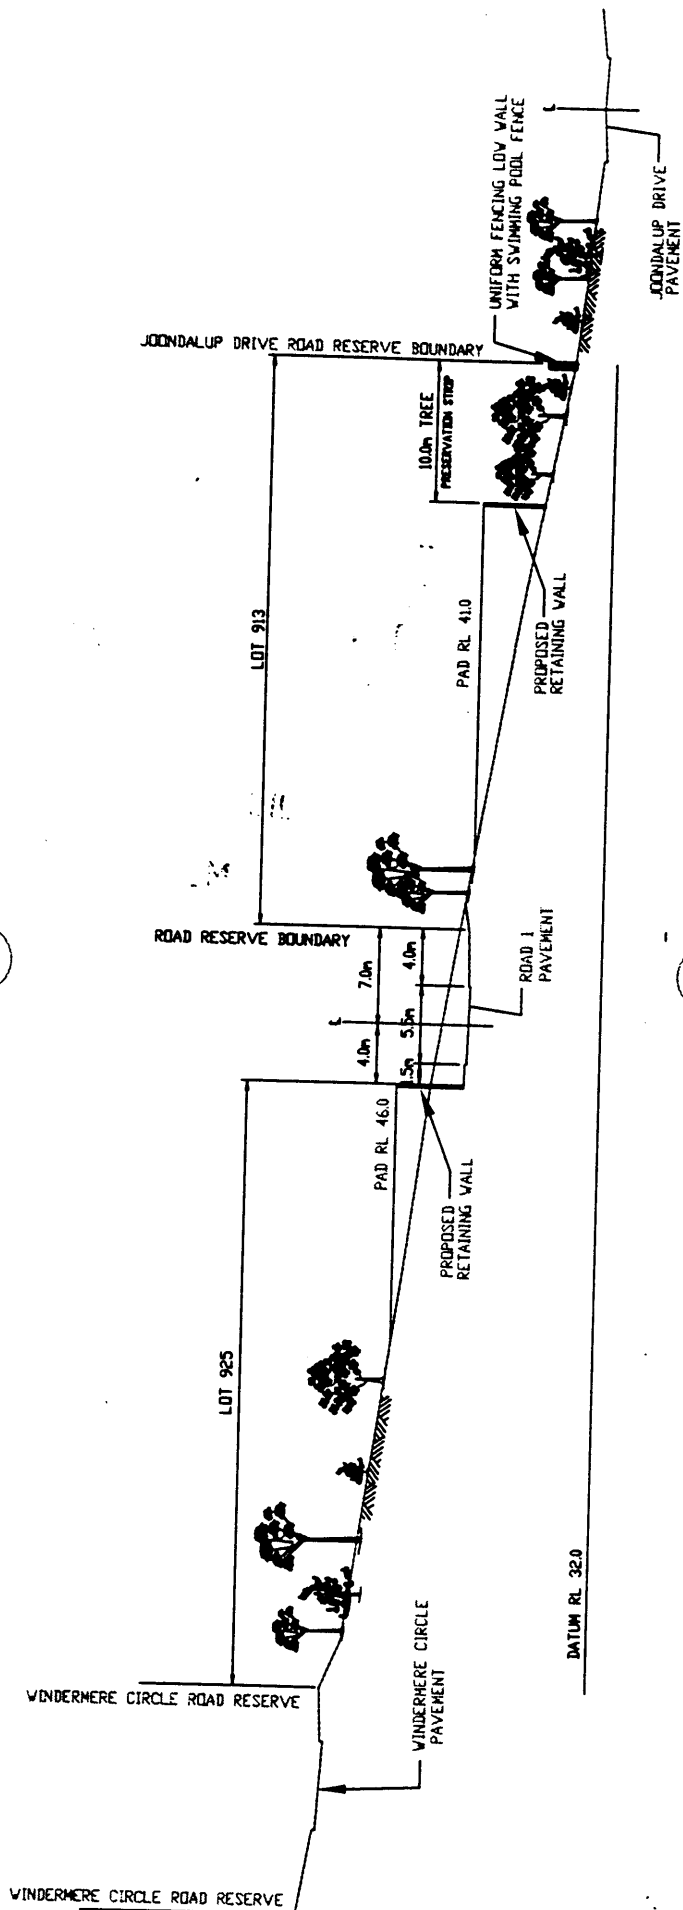

PROPOSED SUBDIVISIONAL RETAINING WALL
JOONDALUP STAGE 3
PROPOSED SUBDIVISION

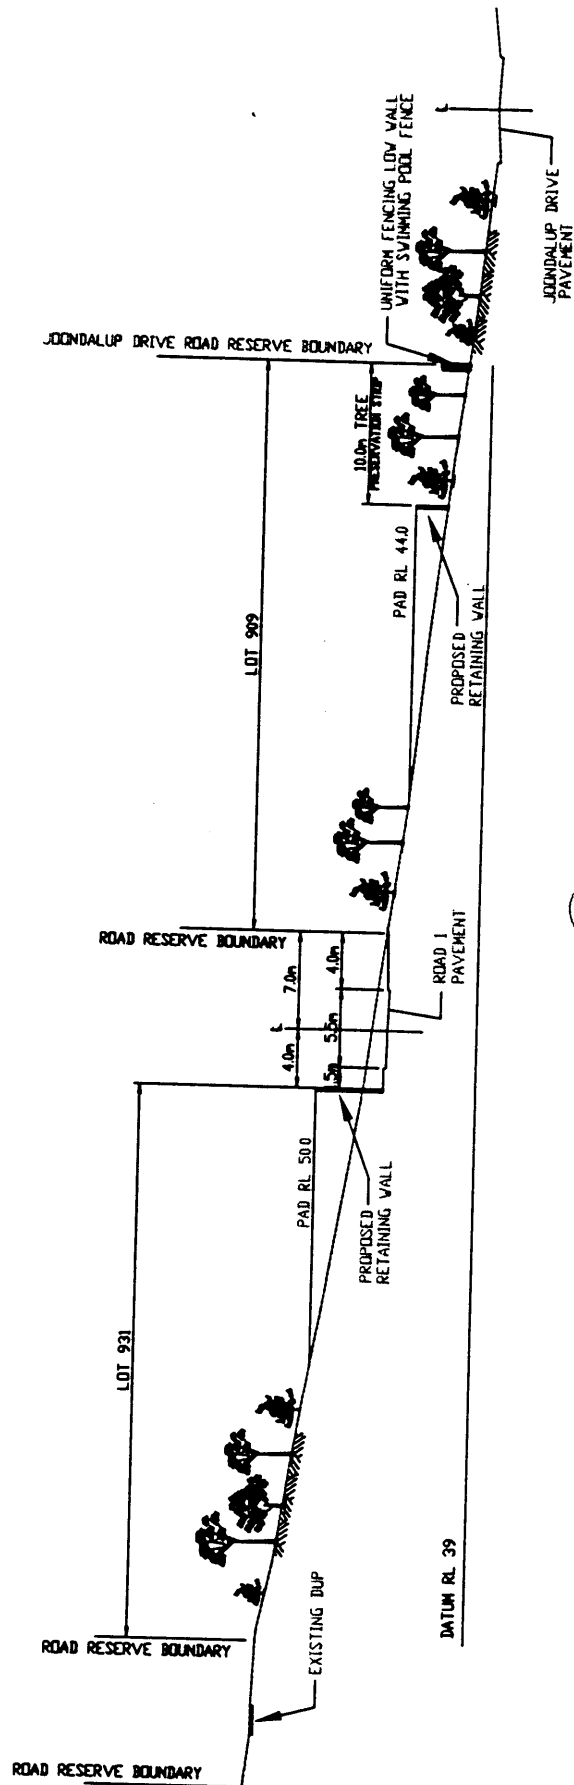

PROPOSED SUBDIVISIONAL RETAINING WALLS
JOONDALUP STAGE 3
CROSS SECTIONAL DETAILS