




APPENDIX 3

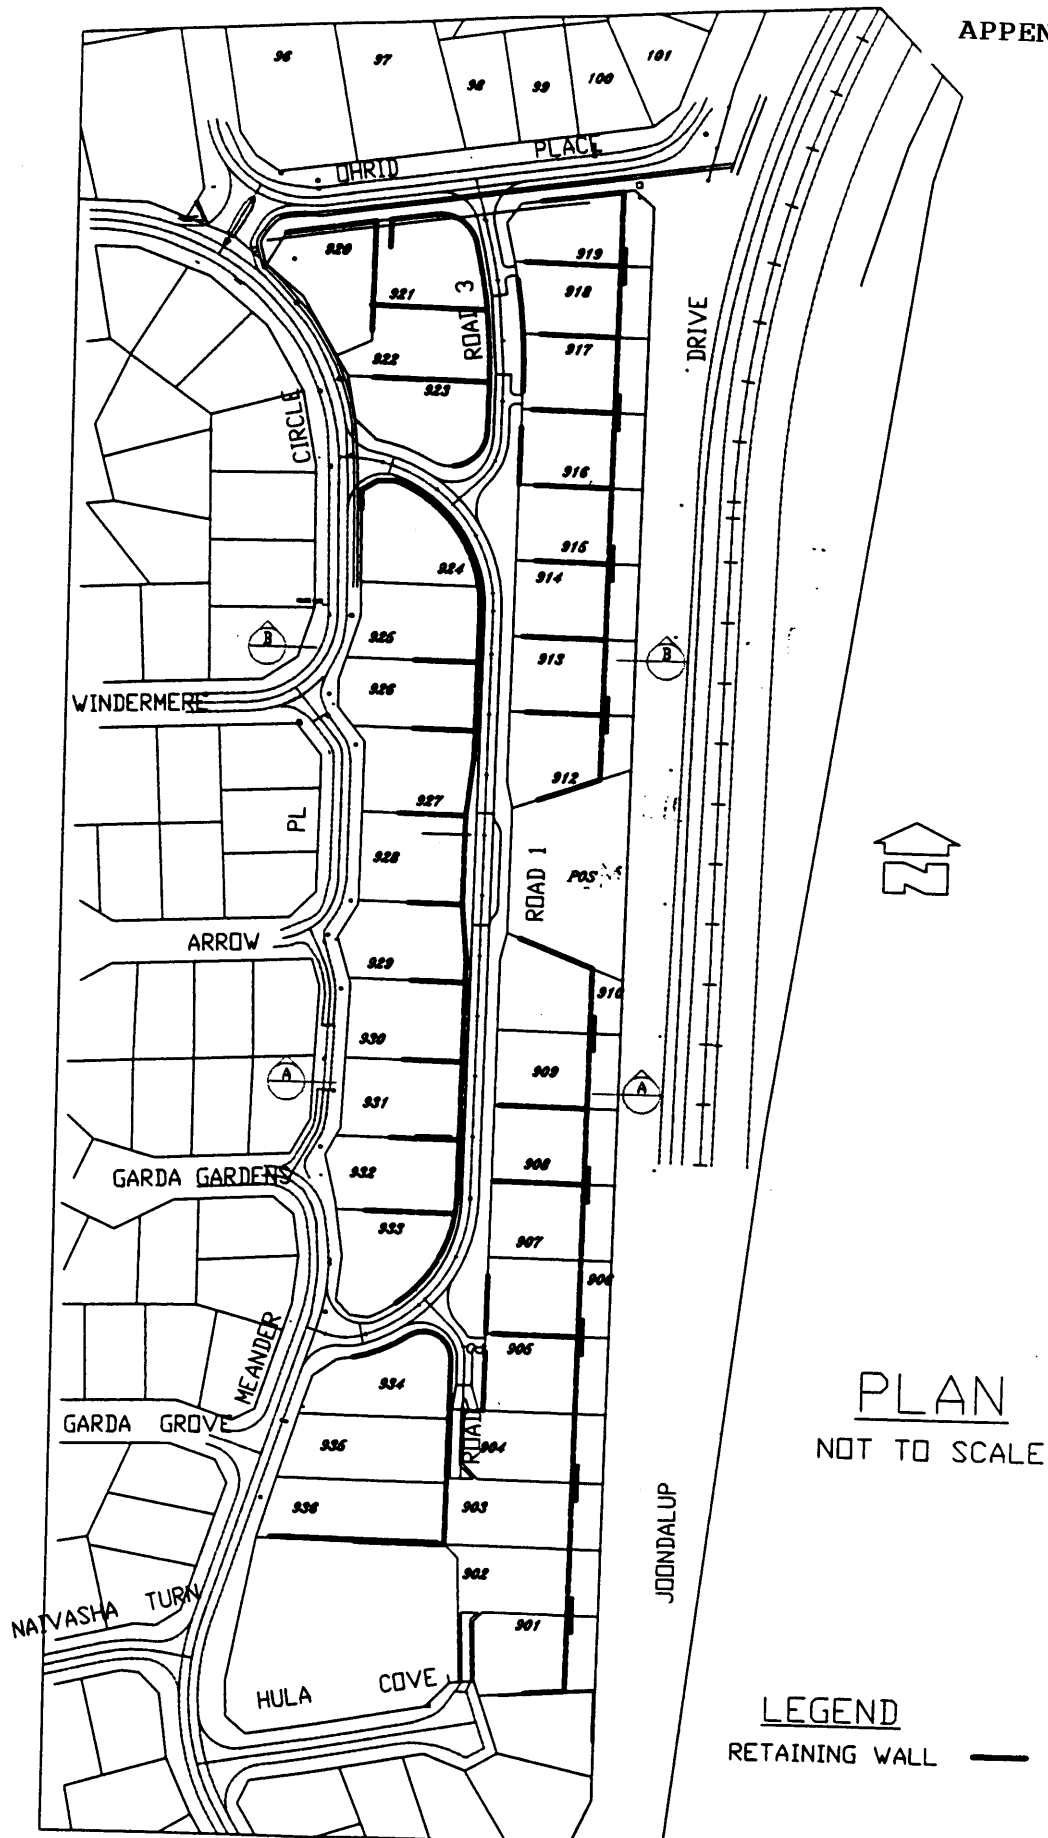

PROPOSED SUBDIVISIONAL RETAINING WALL
JOONDALUP STAGE 3
PROPOSED SUBDIVISION

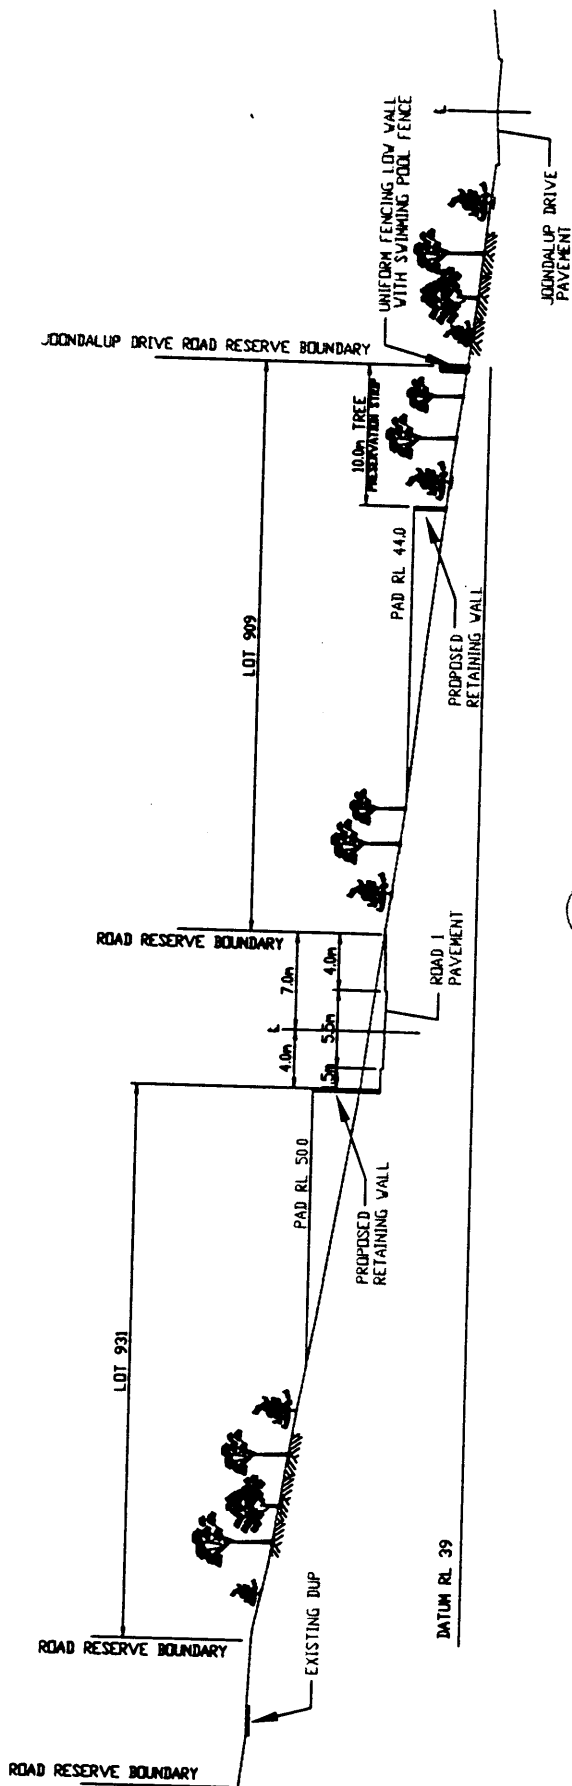

SECTION A-A
NOT TO SCALE

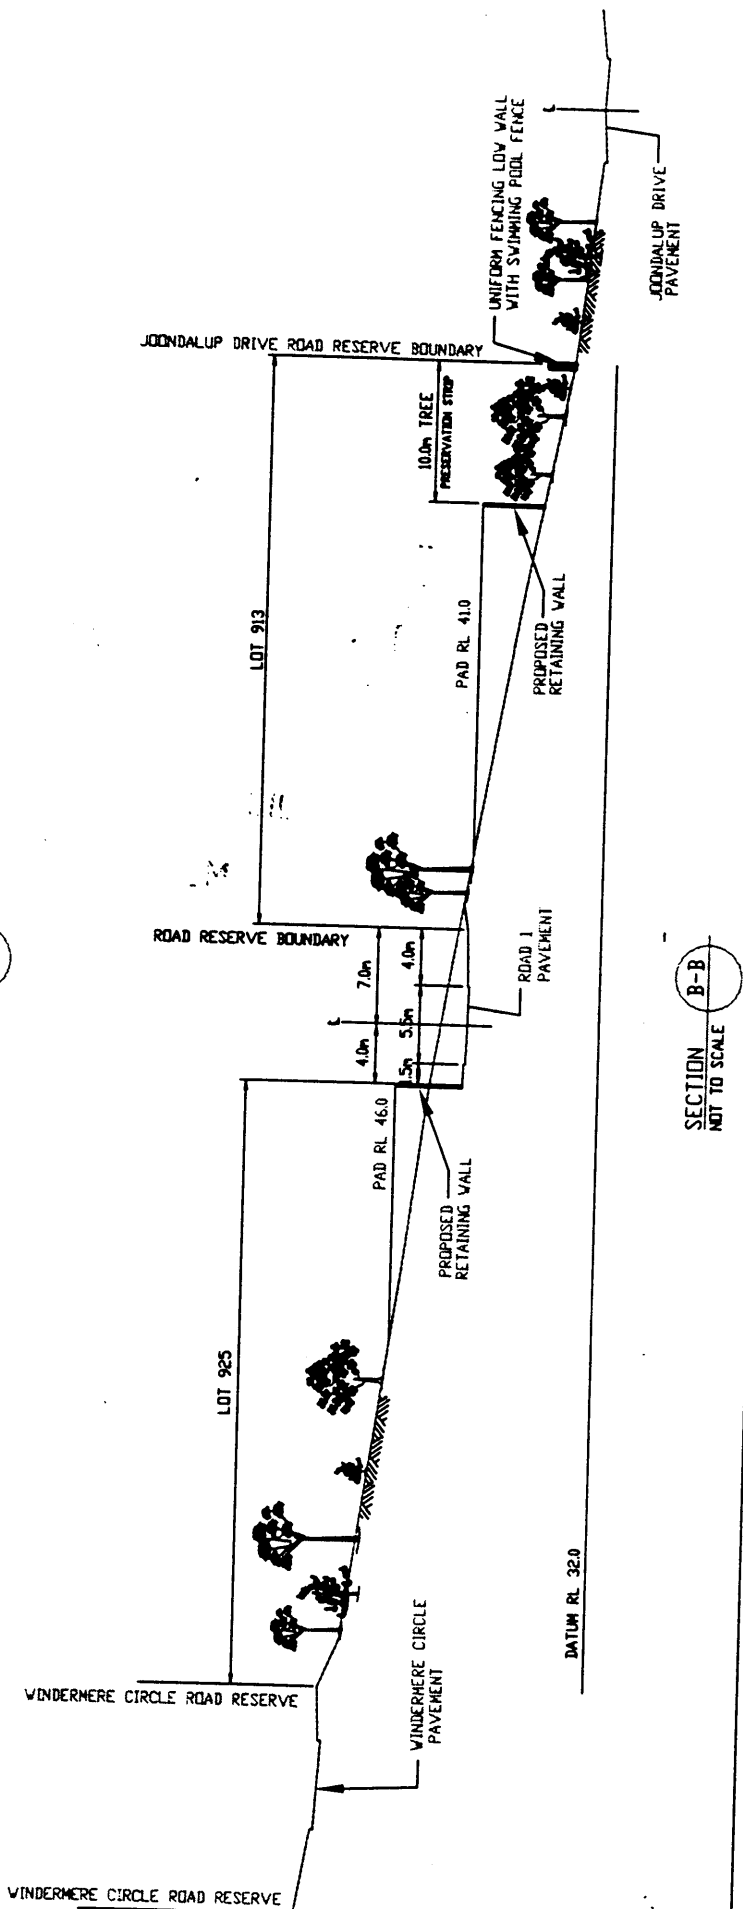

SECTION B-B
NOT TO SCALE

PROPOSED SUBDIVISIONAL RETAINING WALLS
JOONDALUP STAGE 3
CROSS SECTIONAL DETAILS