



APPENDIX 6

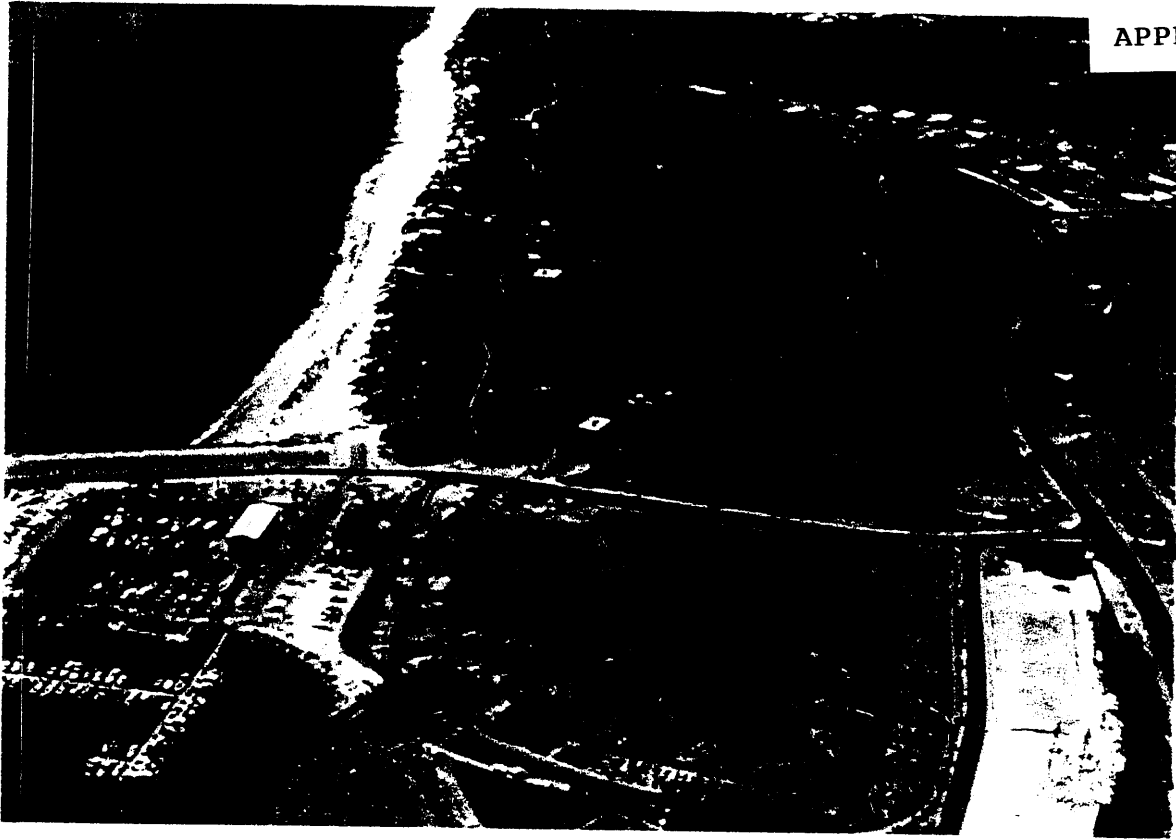


Proposed Hillarys Marina Site: contained within existing Department of Transport boundaries.



Proposed Hillarys Marina Site: contained within existing Department of Transport boundaries.

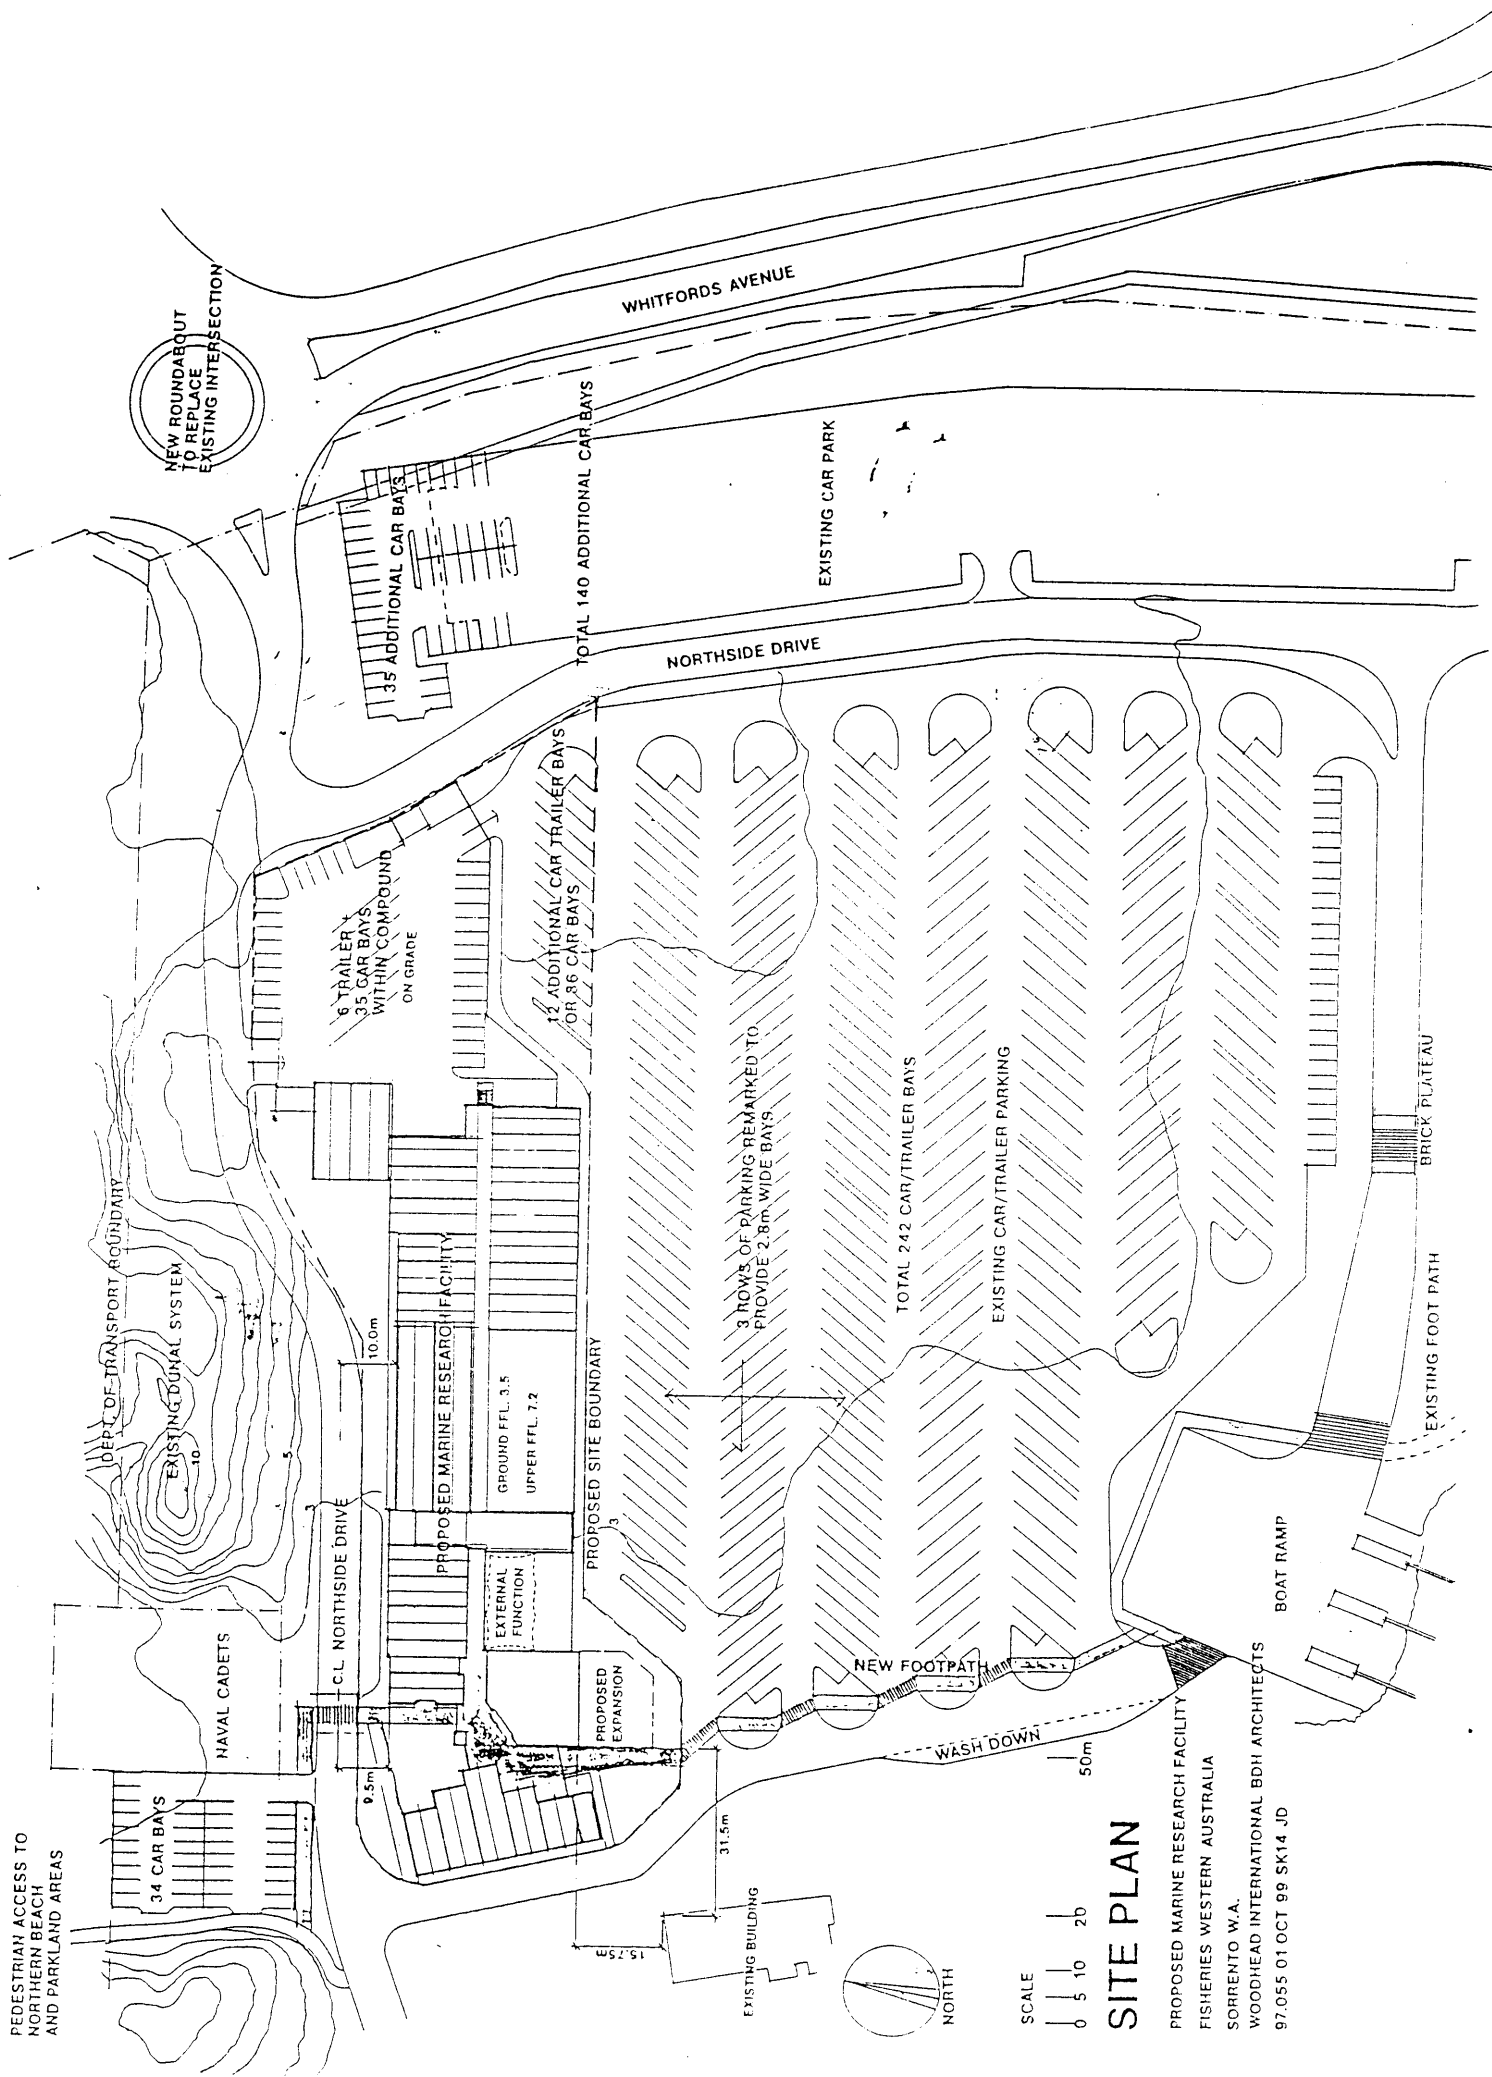

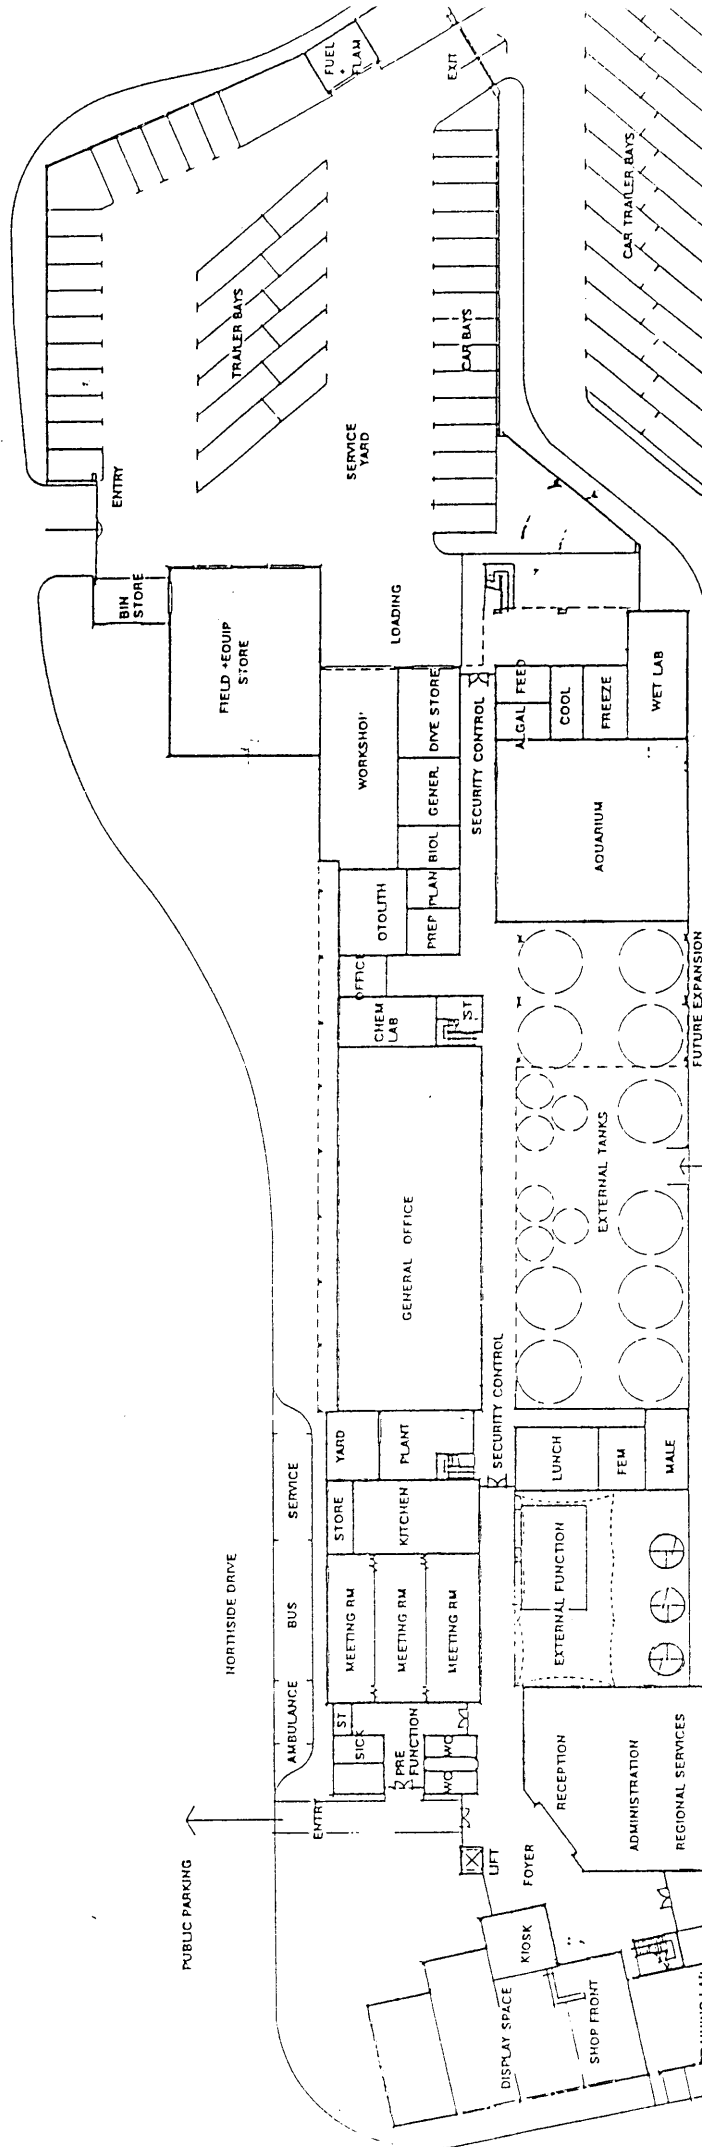

GROUND FLOOR PLAN

PROPOSED MARINE RESEARCH FACILITY
FISHERIES WESTERN AUSTRALIA
Sorrento WA
WOODHEAD INTERNATIONAL 90H ARCHITECTS
97.055 01 OCT 99 SK12 JD

SCALE
0 12 5 10 20 50m

CIRN

