



APPENDIX 11

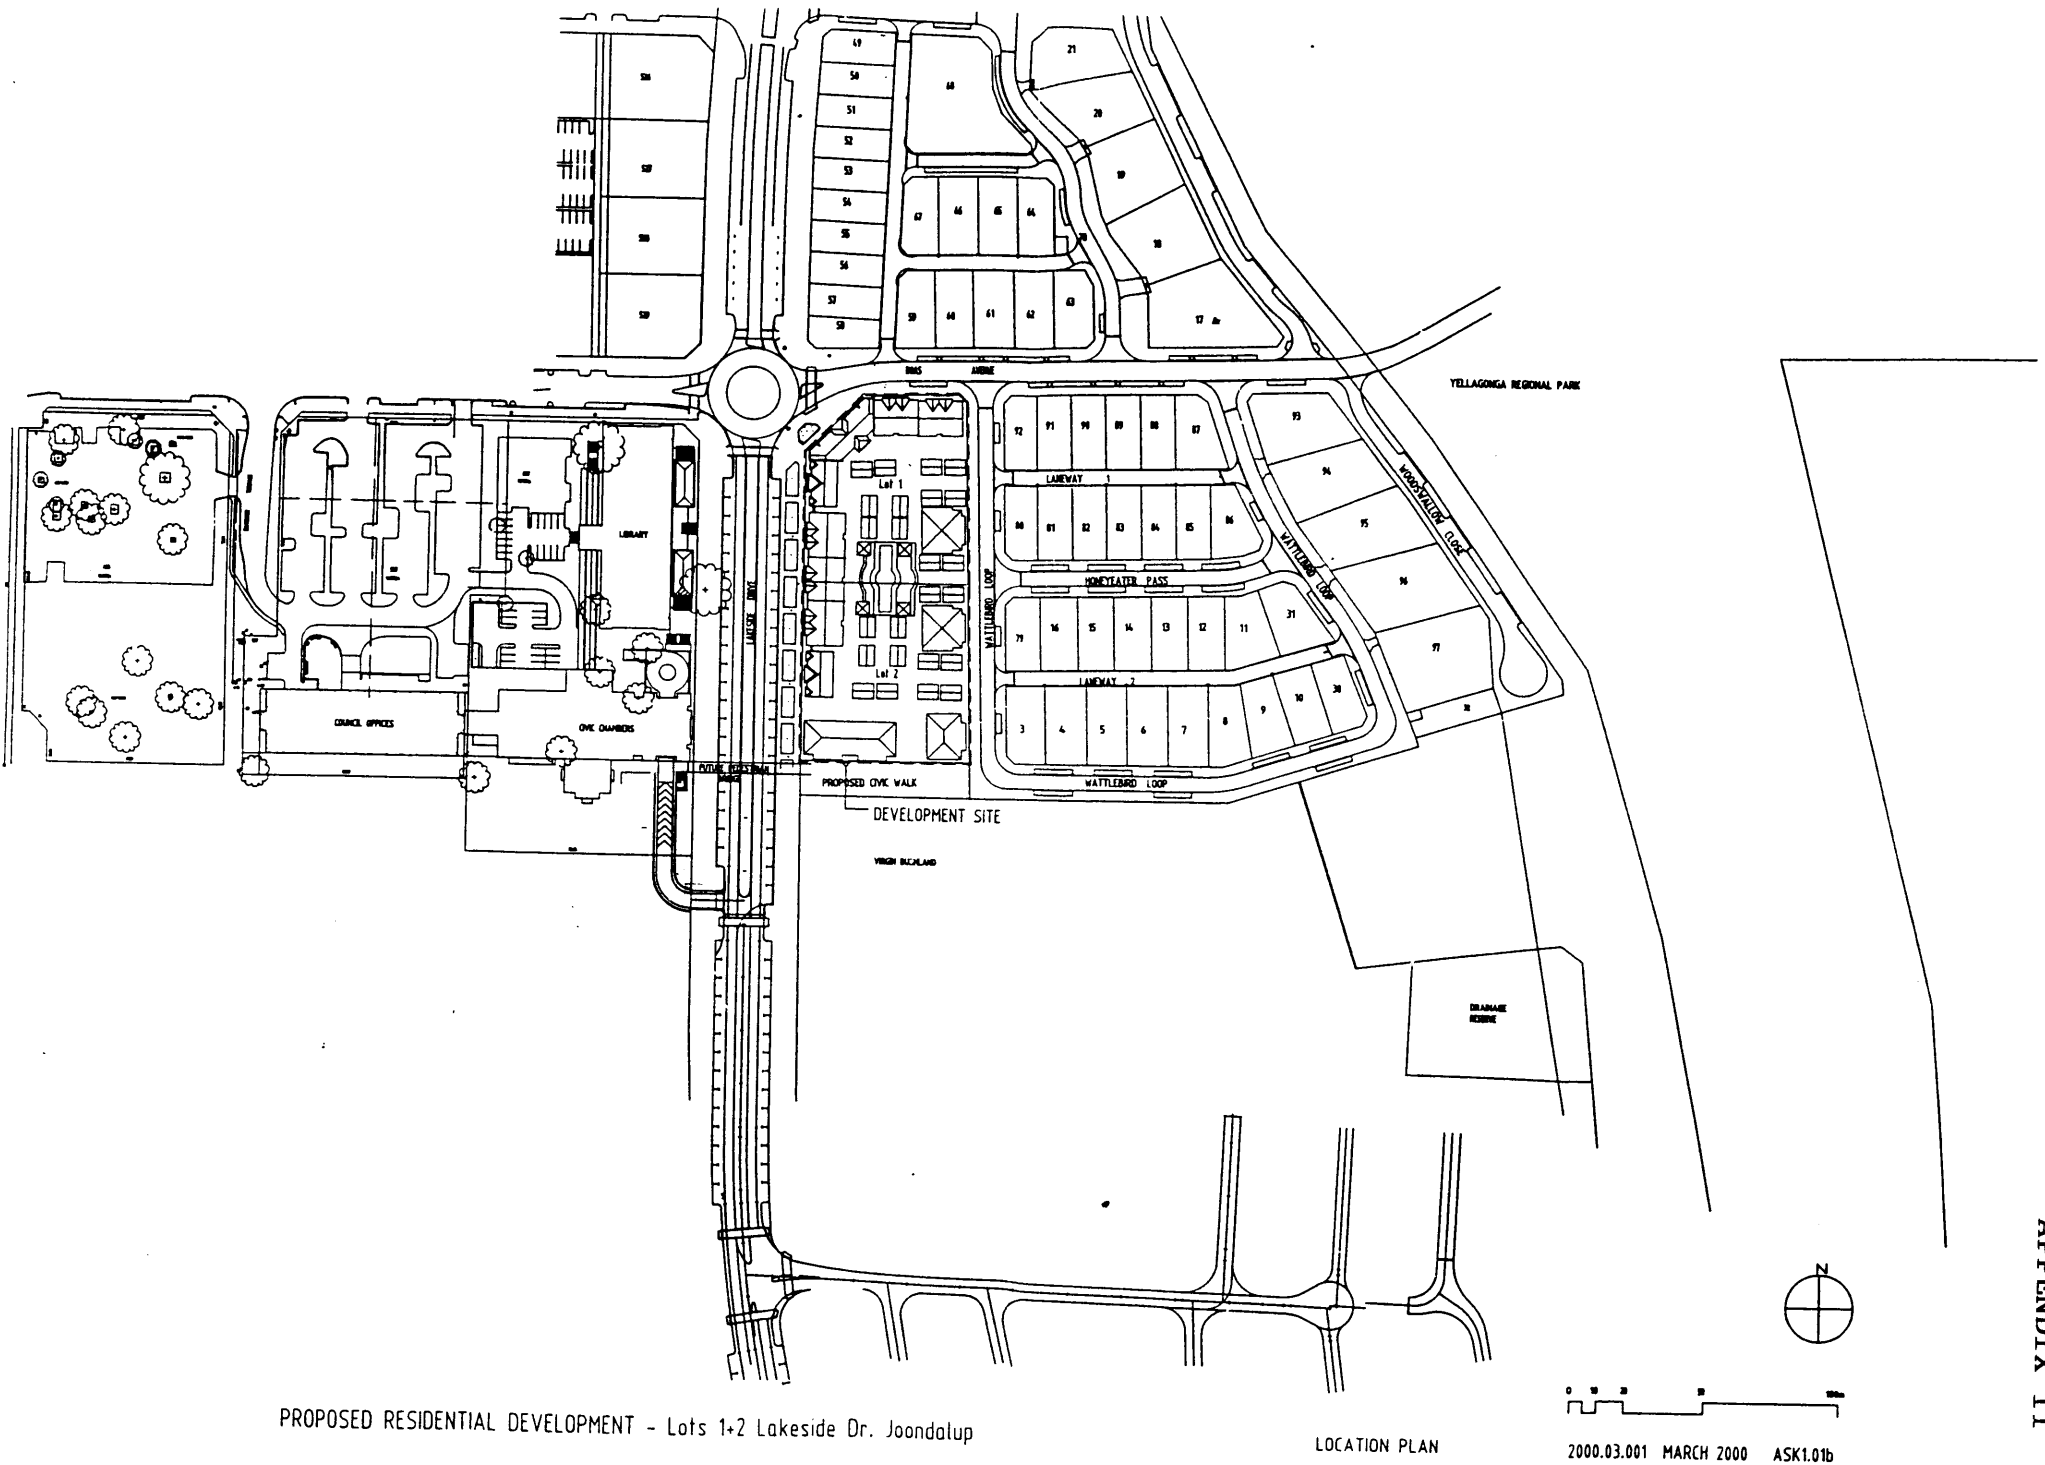

PROPOSED RESIDENTIAL DEVELOPMENT - Lots 1+2 Lakeside Dr. Joondalup

LOCATION PLAN

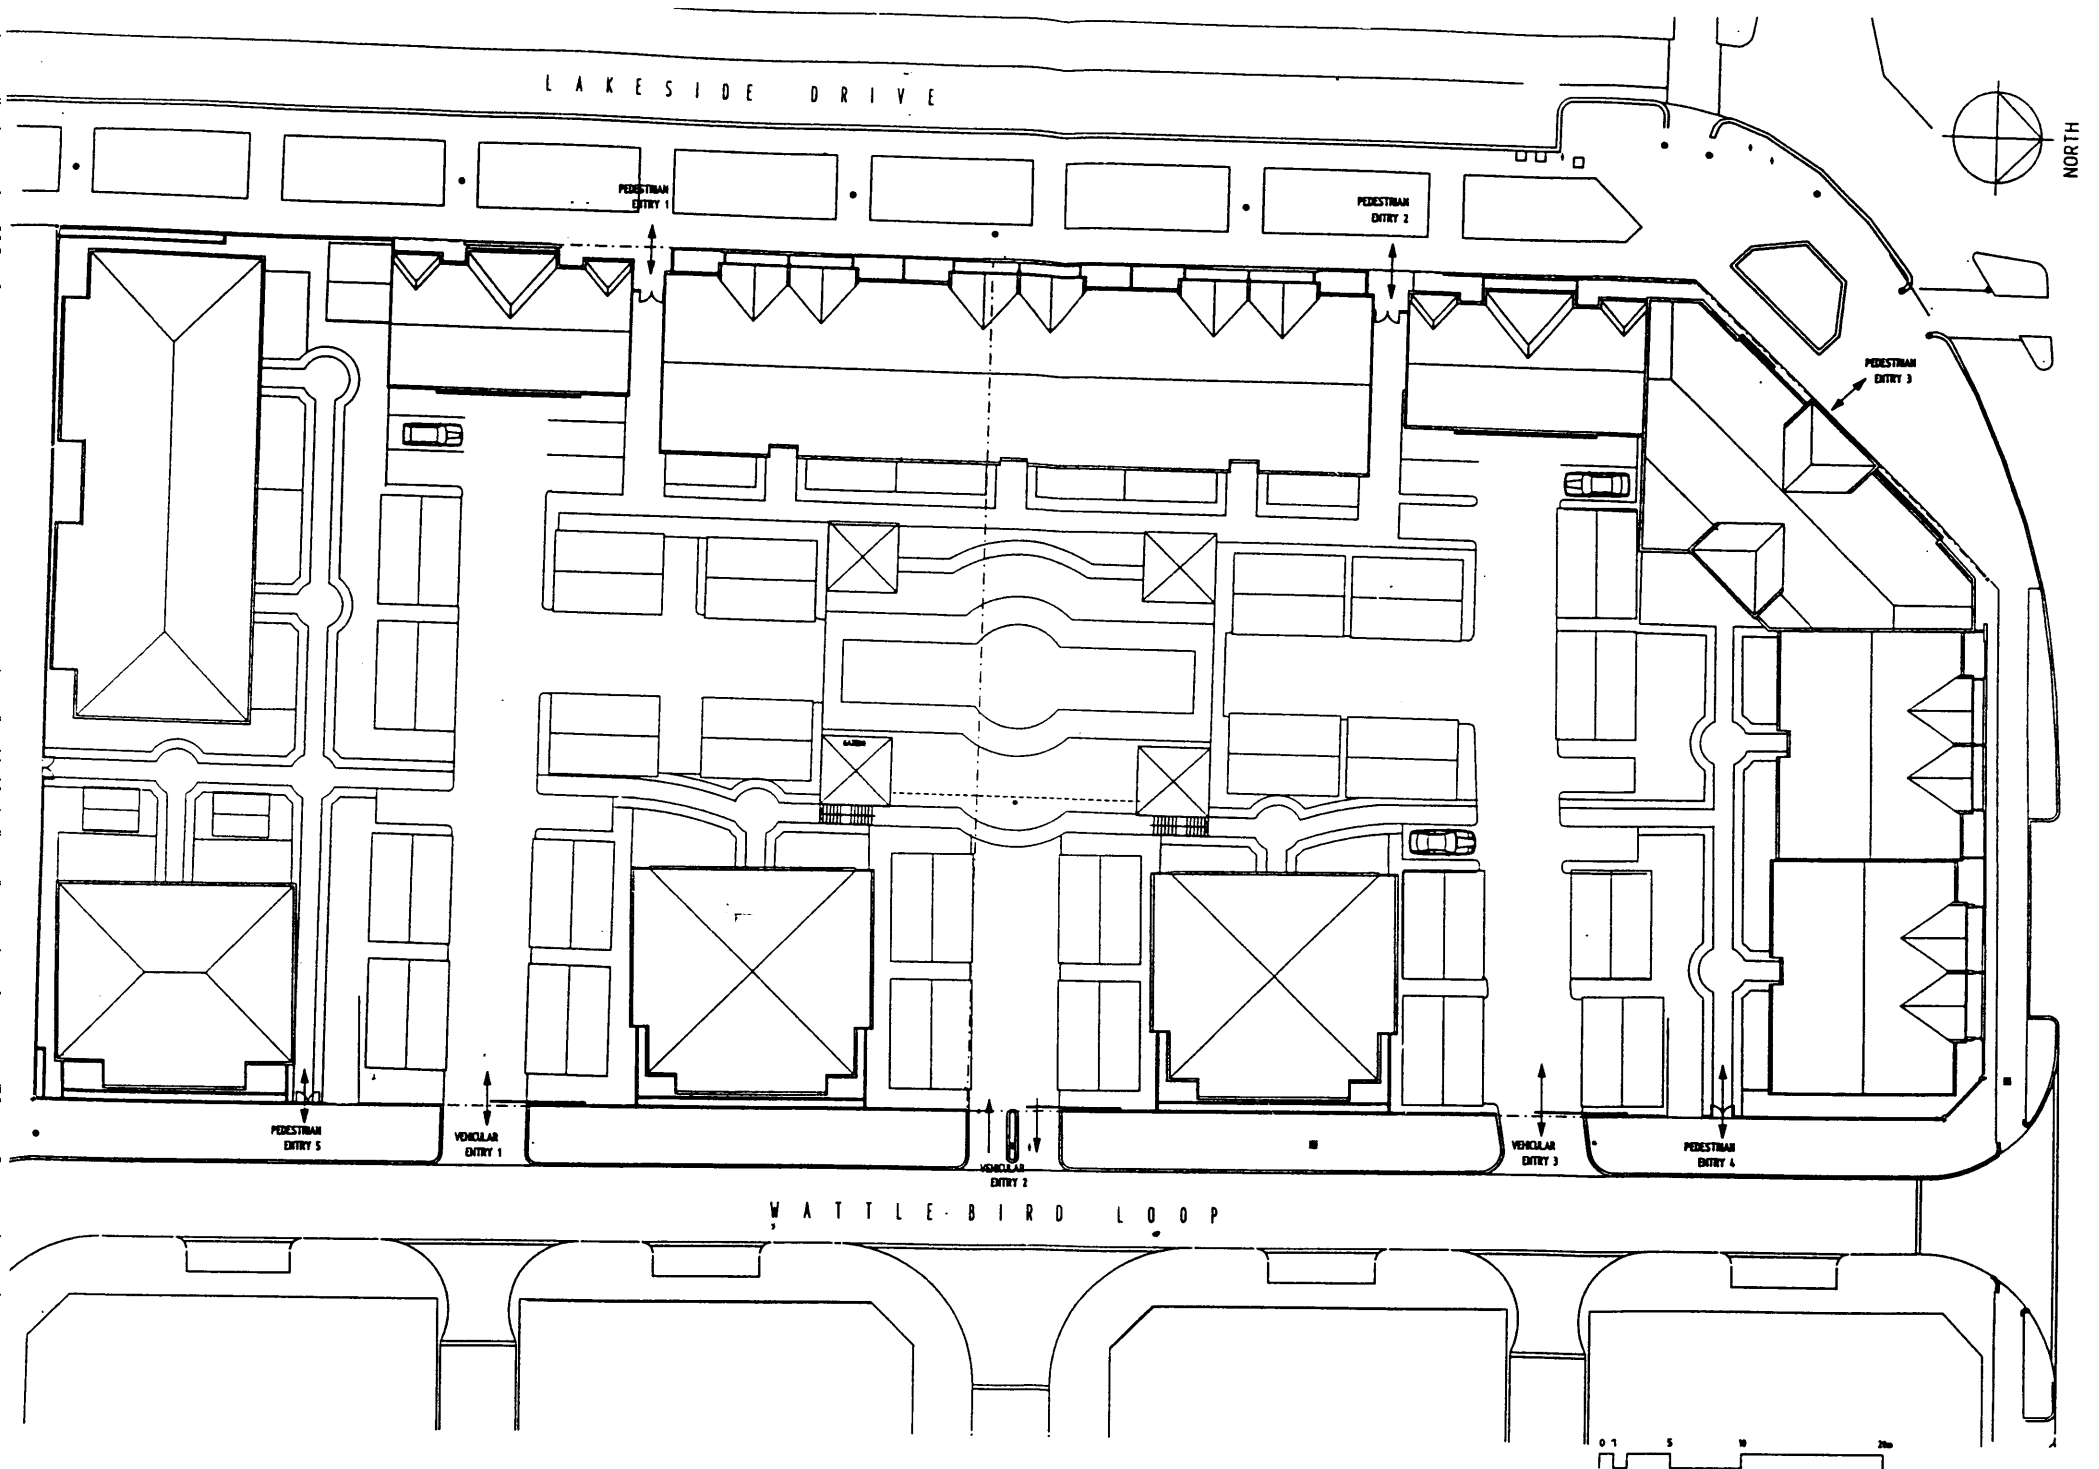



PROPOSED RESIDENTIAL DEVELOPMENT - Lakeside Dr. Joondalup



SITE PLAN

2000.03.001 February 2000 ASK102b


JUN 3 A V S V O B

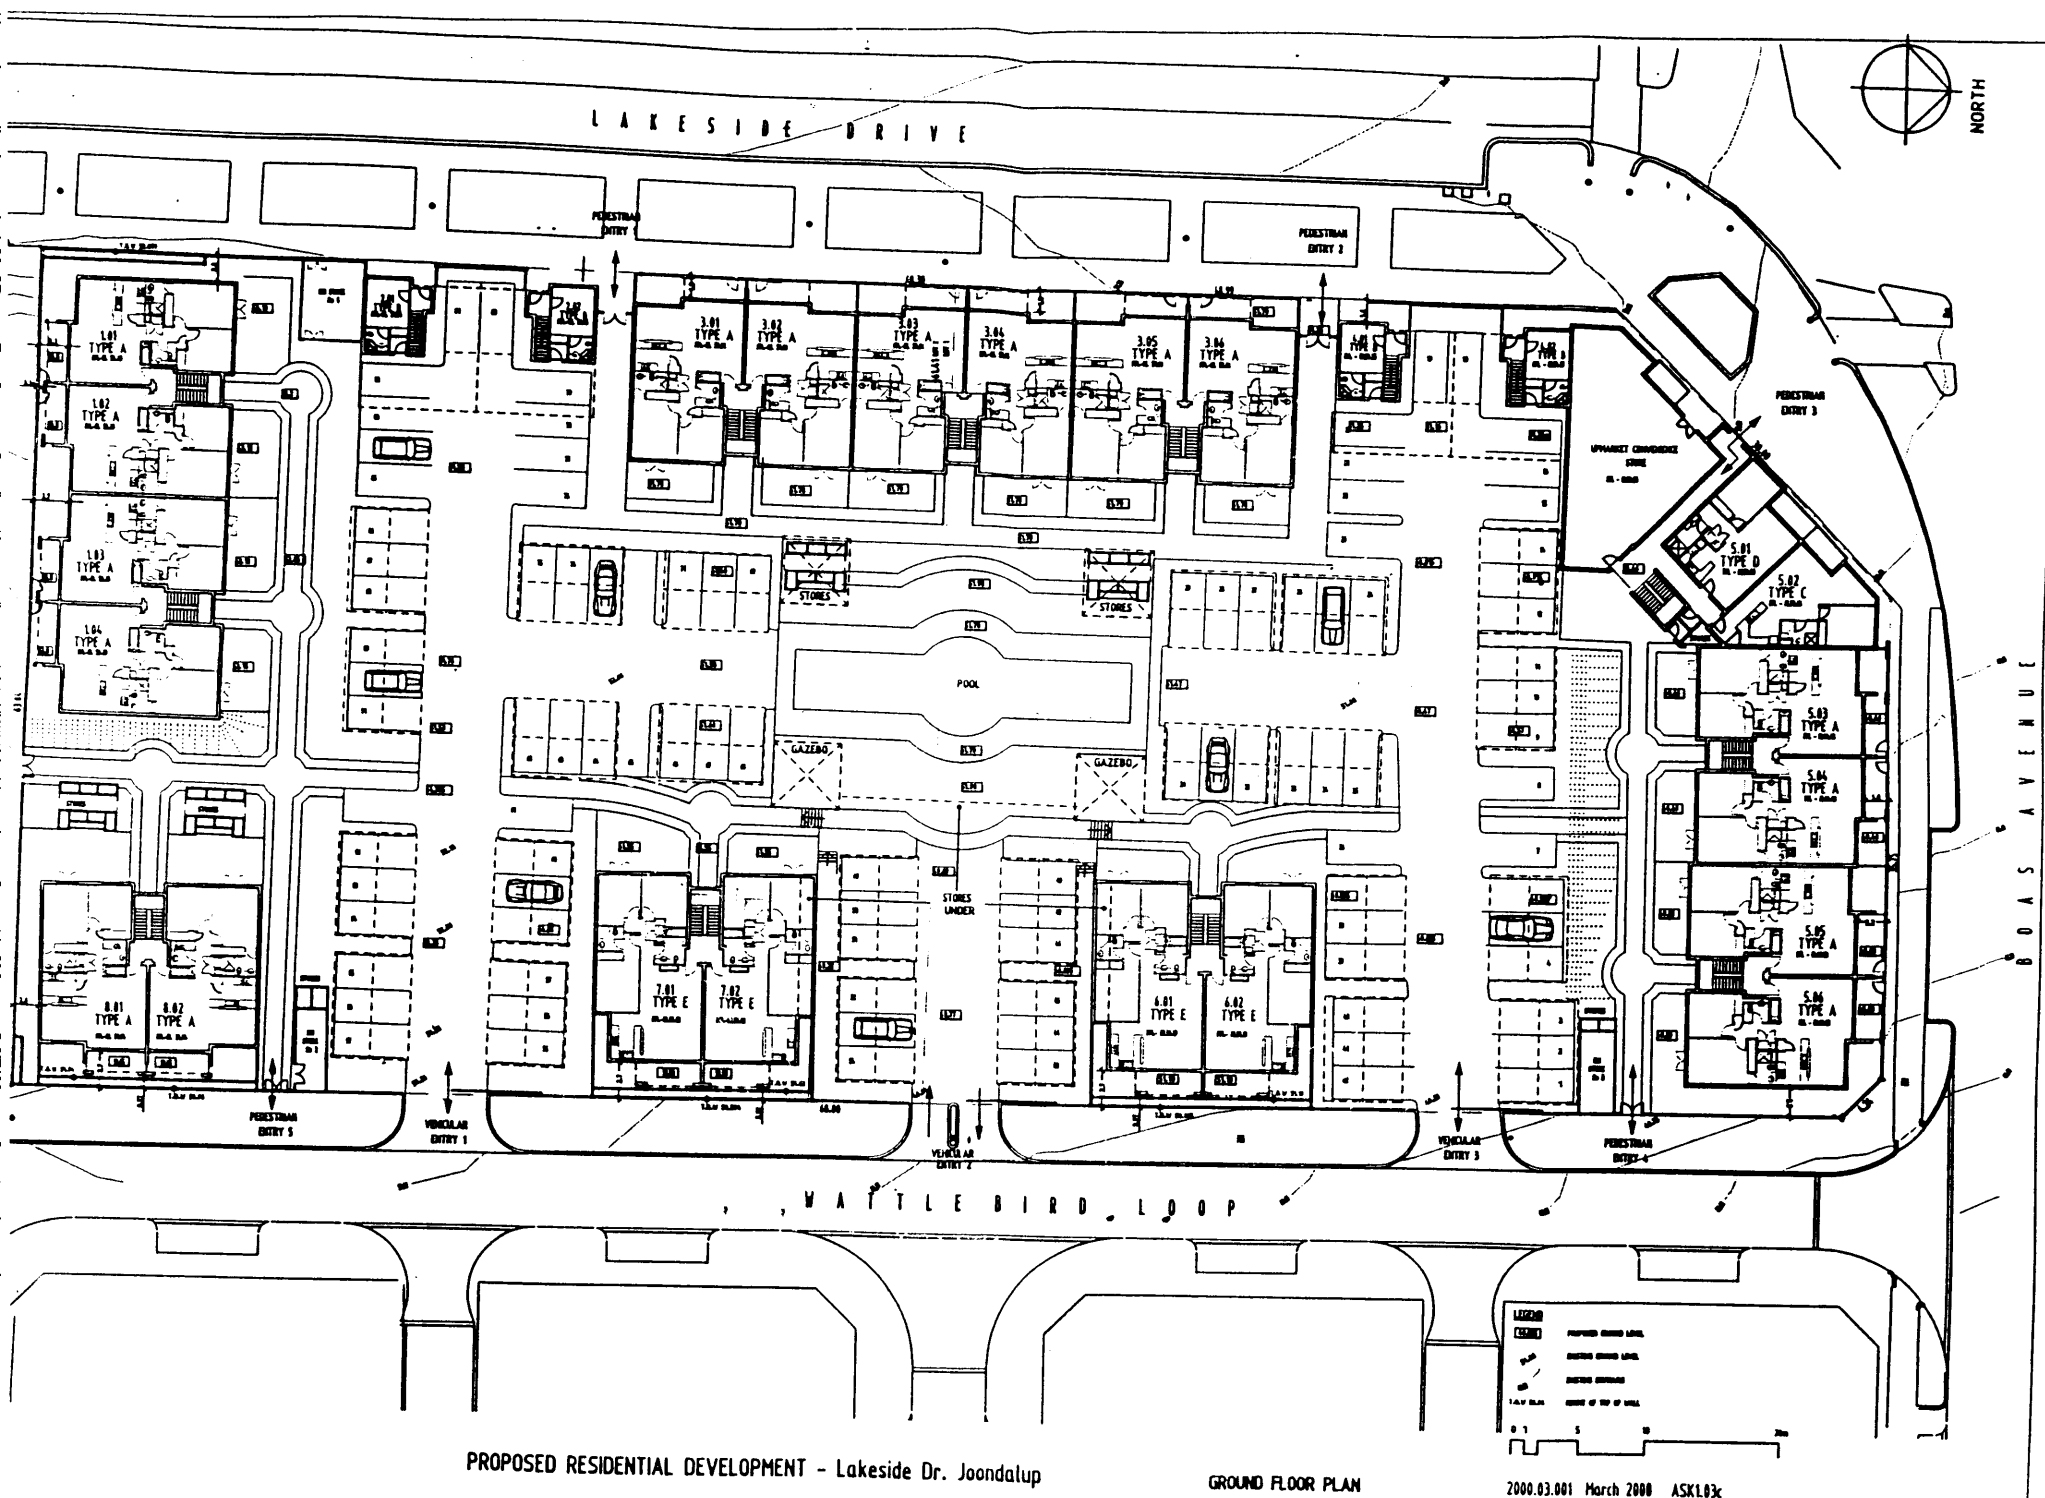


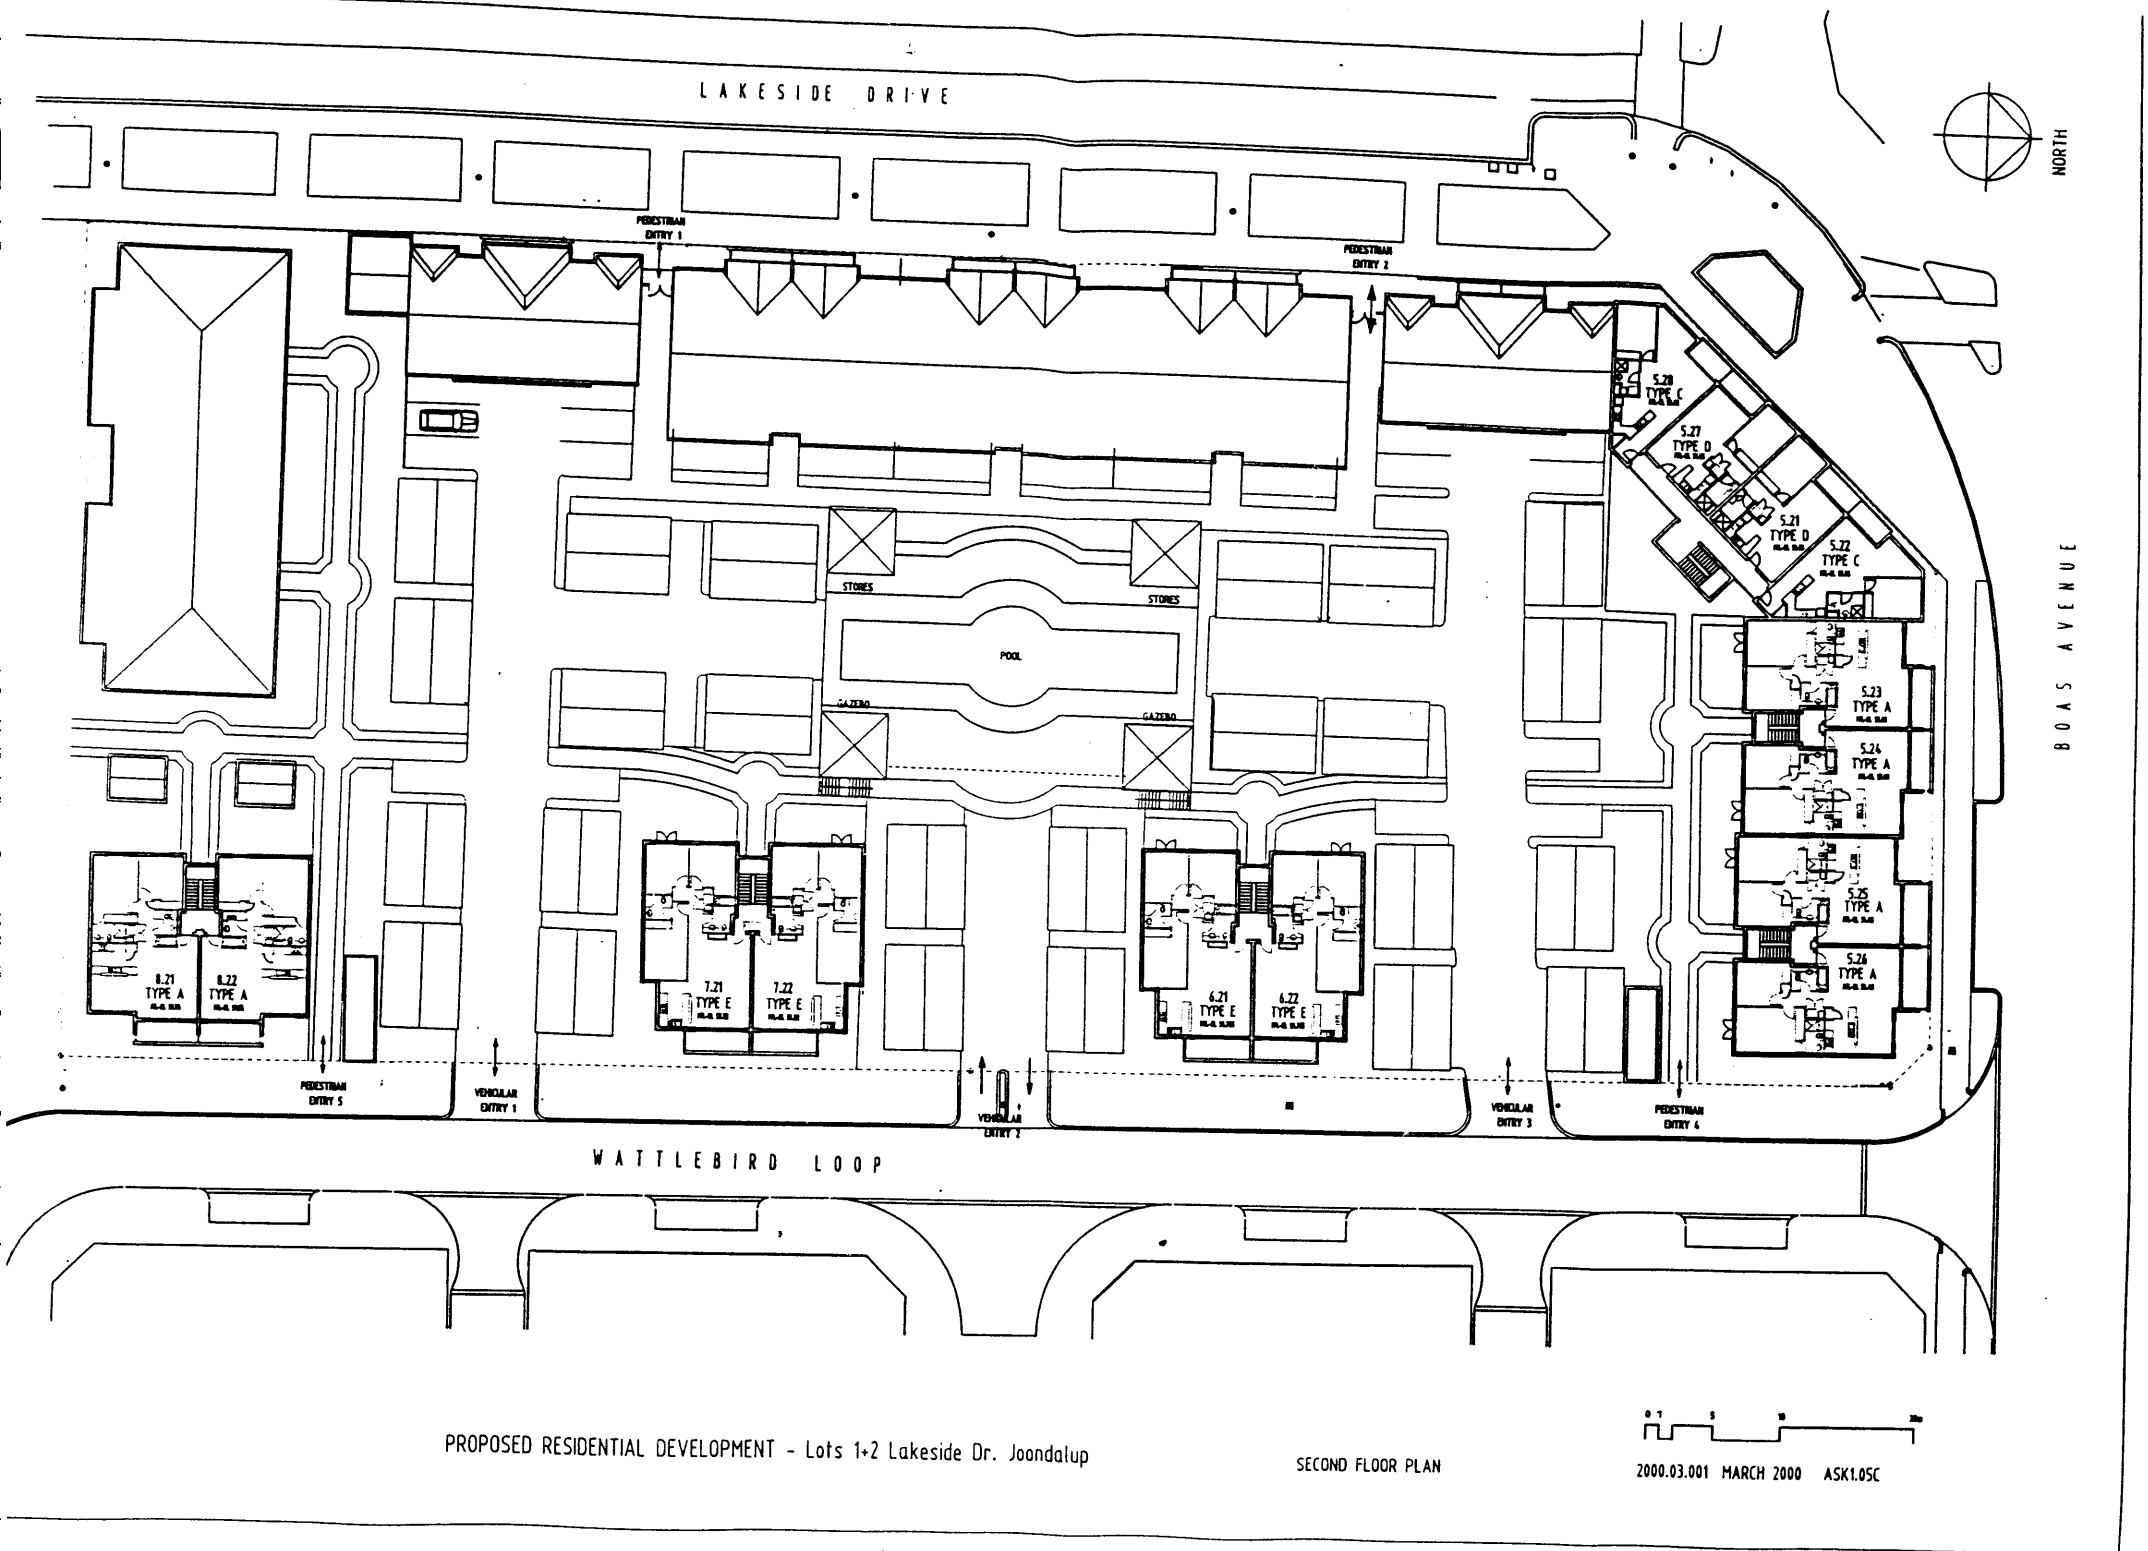


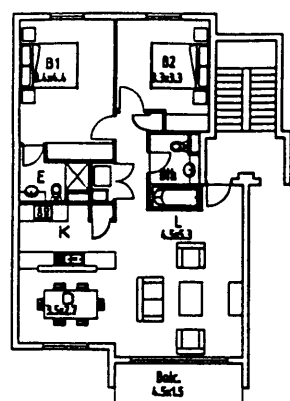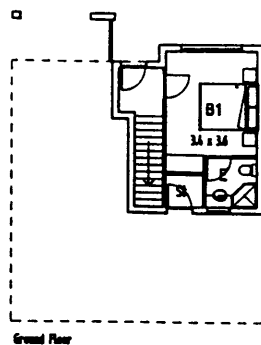UNIT TYPE A
67sqm net

Ground Floor

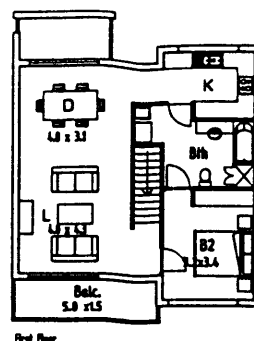UNIT TYPE B
89sqm net

First Floor

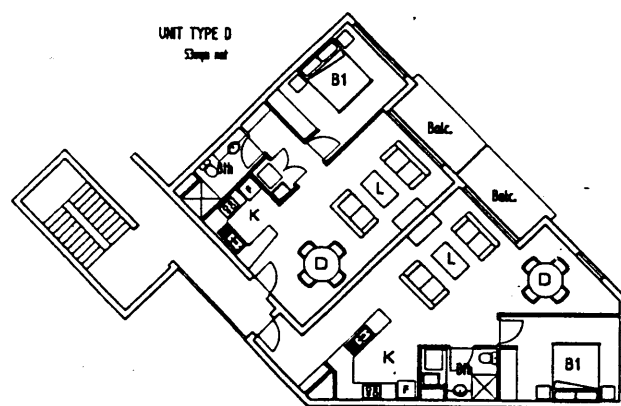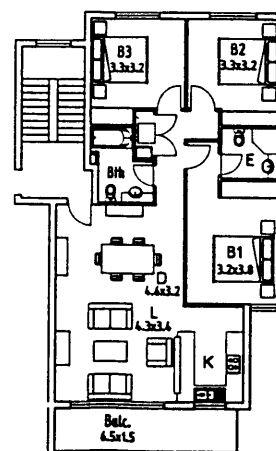UNIT TYPE D
59sqm netUNIT TYPE C
59sqm netUNIT TYPE E
75sqm net

PROPOSED RESIDENTIAL DEVELOPMENT - Lots 1+2 Lakeside Dr. Joondalup


UNIT LAYOUT PLANS

0 1 2 5 10m


2000.03.001 MARCH 2000 ASK1.06C




BOAS AVENUE ELEVATION

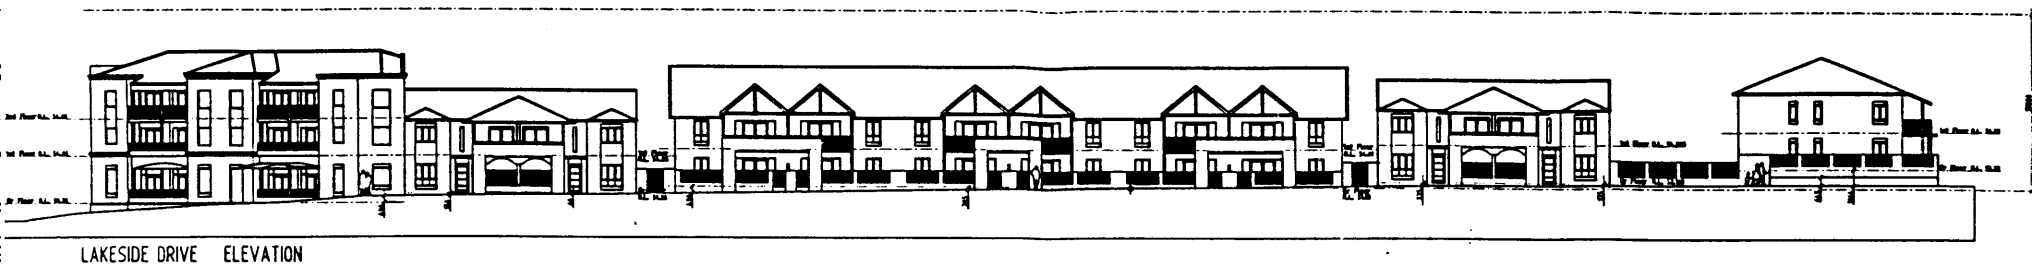

LAKESIDE DRIVE ELEVATION

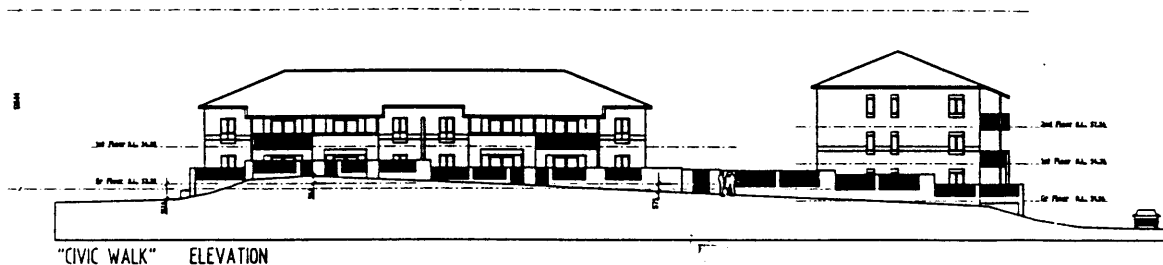

"CIVIC WALK" ELEVATION

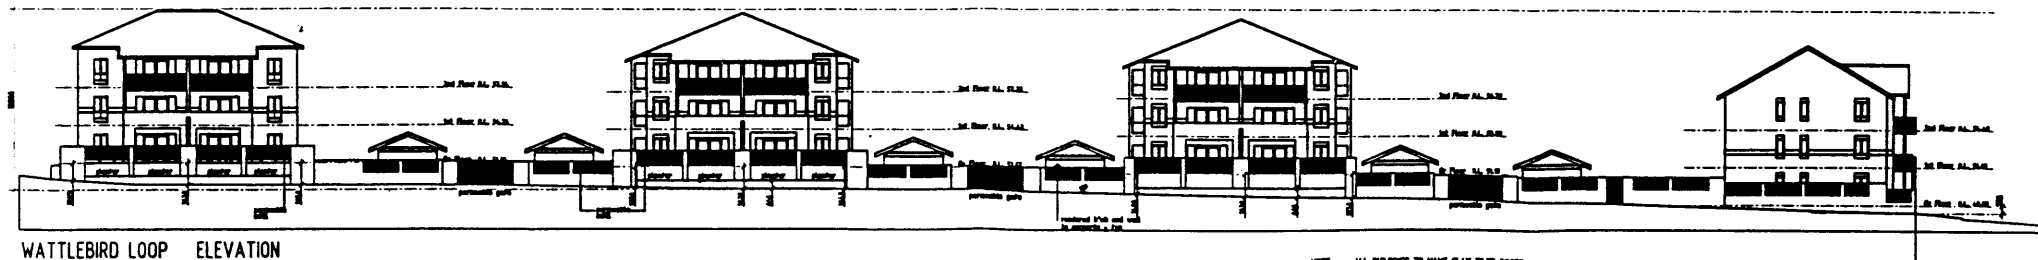

WATTLEBIRD LOOP ELEVATION



- NOTE:
- ALL BUILDINGS TO HAVE CLAY TILED ROOFS
 - WALLS TO BE PAINTED BLENDED BRICK WORK
 - EXTERNAL WALLS TO BE PAINTED BLENDED BRICKWORK WITH PERMEABLE STEEL ROOF PANELS
 - CARPORT STRUCTURES TO HAVE TILES ROOFS TO MATCH BUILDINGS. THIN/STEEL ROOF FRAMES AND CLADDING



PROPOSED RESIDENTIAL DEVELOPMENT - Lakeside Dr. Joondalup

ELEVATIONS

2000.03.001 March 2000 ASK107c

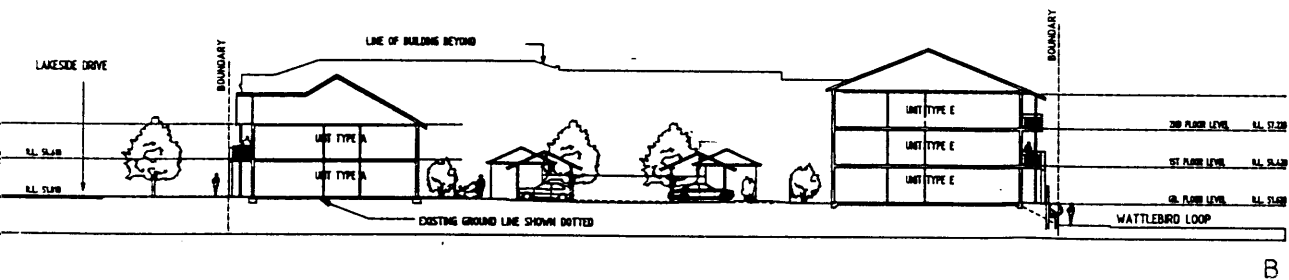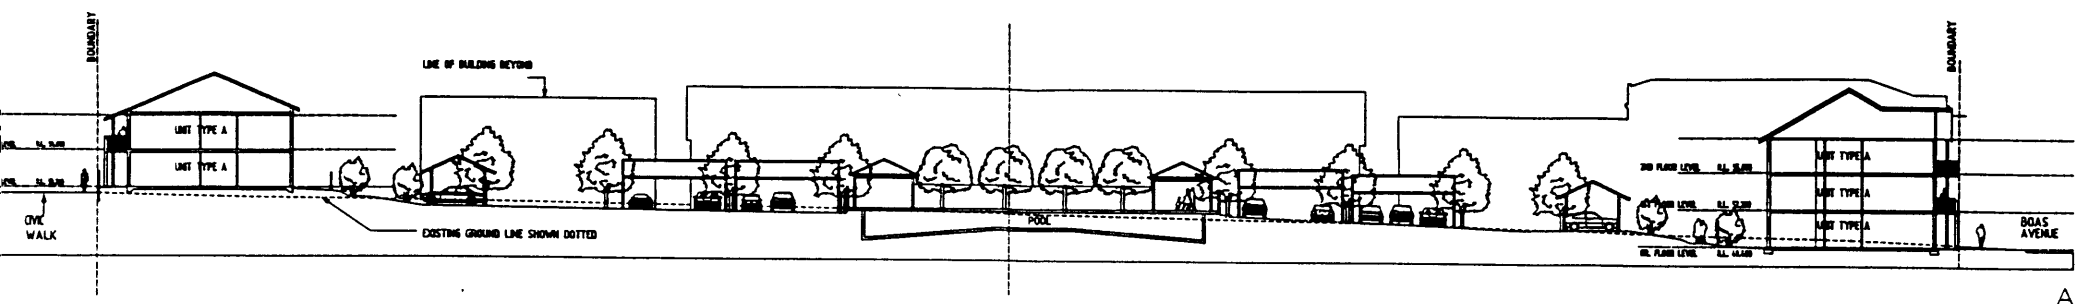

PROPOSED RESIDENTIAL DEVELOPMENT - Lots 1+2 Lakeside Dr. Joondalup

SECTIONS

2000.03.001 MARCH 2000 ASK1.08b