


8-6-5

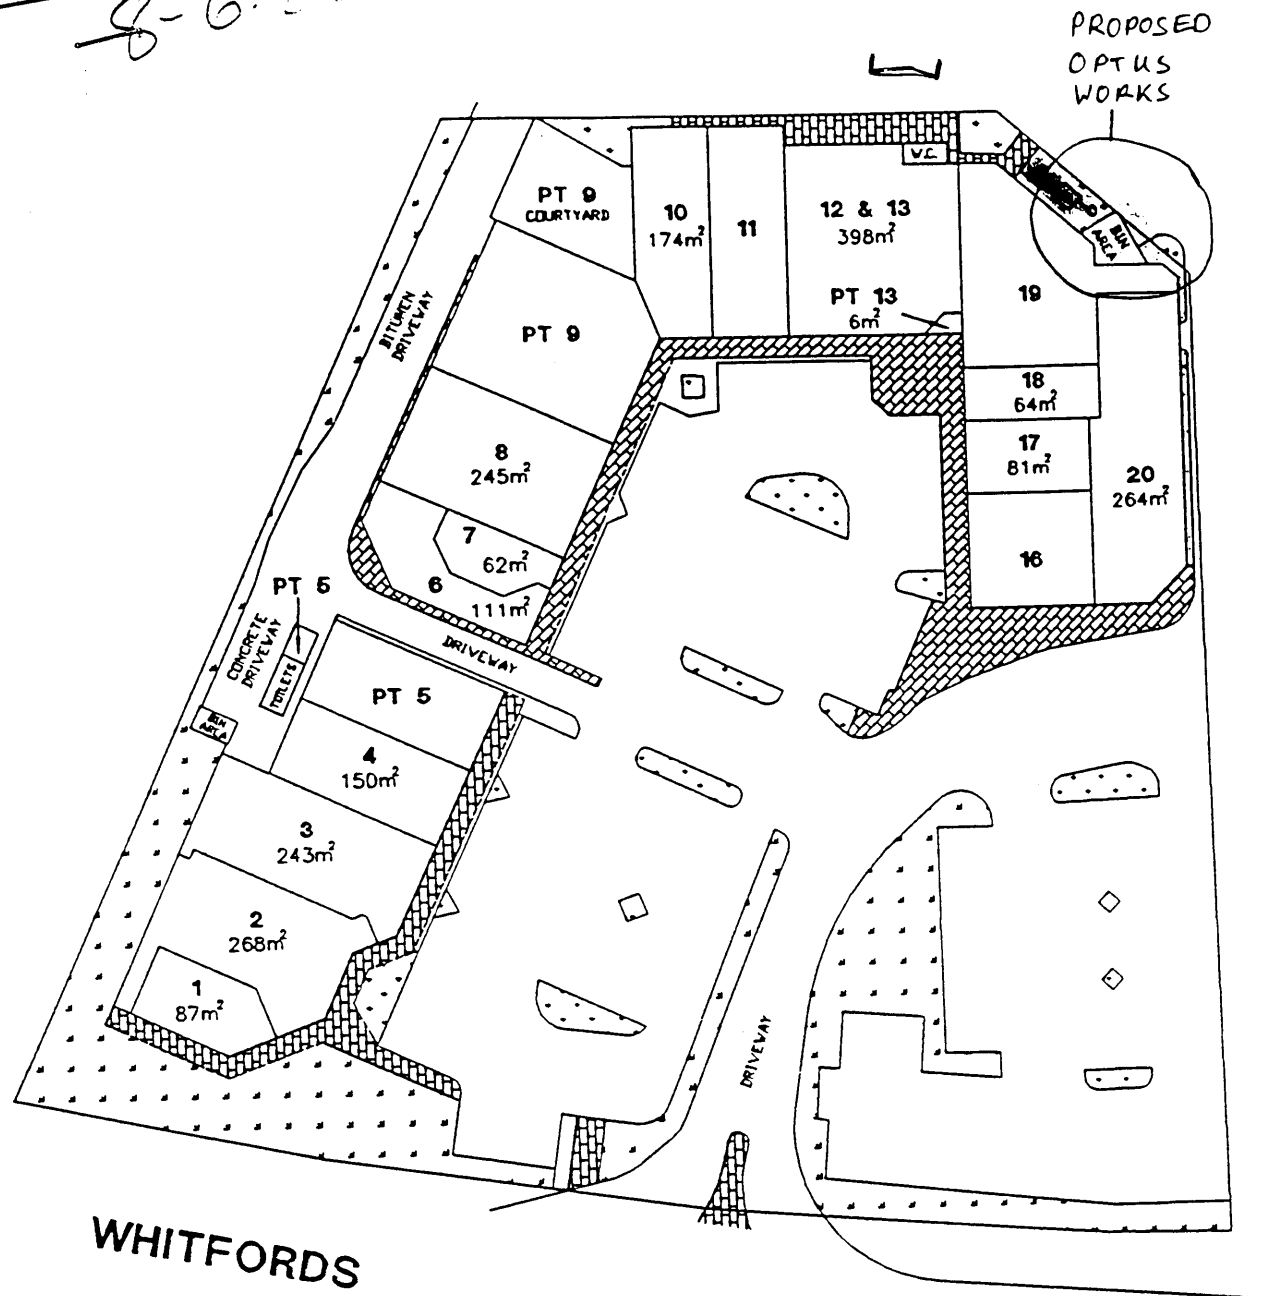


LEGEND

LANDSCAPE



PAVING

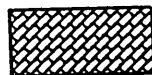

CONCRETE



WOODVALE COMMERCIAL CENTRE
CAR PARK

Client:

PRINTFILE PTY LTD



Orientation




Fugro Survey

Survey House, 18 Prowse Street, West Perth
P.O. Box 329, West Perth, W.A. 6005.
Tel (09)322 4955 Fax (09)322 1775

Surveyed S.T.
Drawn T.JASINSKI
Checked S.TORODE

This document may only be used for the purpose for which it was commissioned and in accordance with the terms of engagement for the commission. Unauthorised use of this document in any form whatsoever is prohibited.

Date	23/8/96
Scale	NOT TO S
Datum	LOCAL
Ref No.	LS/1234
Plan No.	12348-6

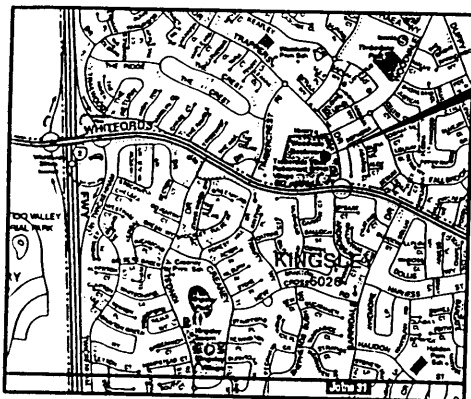

LOCALITY PLAN

N.T.S.

Site Address
Woodvale Commercial Centre
Whitfords Ave
Woodvale, WA. 6109

SHELTER PIERS TO BE EXTENDED TO
INVERT OF WATER PIPES AND
CONCRETE CASE THE PIPES

PROPOSED WHEEL
STOPS

PROPOSED BRICK
WALL FENCELINE

EXISTING GREASE
TRAP (2.3m x 1.0m)

EXISTING CAR
PARKING BAYS

NEW BRICKWALL

EXISTING BRICKWALL
TO BE REMOVED

EXISTING 1m HIGH GATE
TO GREASE TRAP

EXISTING 1m HIGH FENCELINE

EXISTING Ø80 VENT LINE

EXISTING BACK DOOR INTO
WOODVALE COMMERCIAL
CENTRE

EXISTING Ø65 COPPER
PIPE

EXISTING TREES IN
COMPOUND TO BE REMOVED
AND ROOT GRUBBED

PROPOSED OPTUS PHASE 7 EQUIPMENT
SHELTER PAINTED MERINO POSITIONED
TO CLEAR WATER MAIN

PROPOSED OPTUS 16.2m
HIGH SLIMLINE MONOPOLE

PROPOSED OPTUS
CABLE TRAY

PROPOSED OPTUS
COMPOUND

EXISTING STEEL SHEETED GATE
TO BE RELOCATED

RELOCATE STEEL SHEETED
GATE INTO RUBBISH DEPOT

PROPOSED LOCATION OF
RUBBISH BIN (2.3m x 1.7m)

EXISTING LIGHTPOLE TO
BE RELOCATED

EXISTING FIRE HYDRANT
TO BE RELOCATED

EXISTING FOOTPATH TO
BE CUTBACK

PROPOSED FOOTPATH LINE

RELOCATED FIRE
HYDRANT

EXISTING FIRE HYDRANT
WATER PIPE LOCATION TO
BE CONFIRMED

RELOCATED LIGHT
POLE

FUTURE GREASE
TRAP (2.3m x 1.0m)

PROPOSED LOCATION OF
RUBBISH BIN (2.3m x 1.7m)

EXISTING MAIN WATER DRAIN
(Ø100) 1.38m DEEP LOCATION
TO BE CONFIRMED

PROPOSED 3m WIDE
GATES TO OPTUS
COMPOUND

WOODVALE COMMERCIAL CENTRE
ROOFTOP AT 6m AGL

NOTE:
THIS DRAWING IS DIAGRAMMATIC
ONLY AND SHOULD NOT BE
SCALED. DIMENSIONS, CO-ORDINATES
AND LEVELS SHOWN ARE NOMINAL
AND SUBJECT TO CONFIRMATION
BY SURVEYOR.

Connell Wagner

Connell Wagner Pty Ltd ACN 805 130 873 Telephone: +61 8 5325 5644
8th Floor, Sepulchre Hill Square, 228 Adelaide
Terrace, Perth, WA 6000, Australia Facsimile: +61 8 5325 5046
Email: info@connellwagner.com.au

Client:



CABLE & WIRELESS
OPTUS

Project:

GSM NETWORK
METRO - PP-002
SITE No:- P279
KINGSLEY

Drawing Title:

GENERAL SITE LAYOUT
KINGSLEY

Designed	Drawn	Date
N.W.	A.B.	22.12.99
Checked	Scale	
1:100		
Approved	CD Project No.	
	A412	
Drawing No.	Revision	
P279/E-GSI 1	R	

13.4.99 UPDATED FOR RETURN BRIEF (DA)


12.1.99 ORIGINAL ISSUE FOR 95% REPORT

Date Revision Details

Rev

By

App

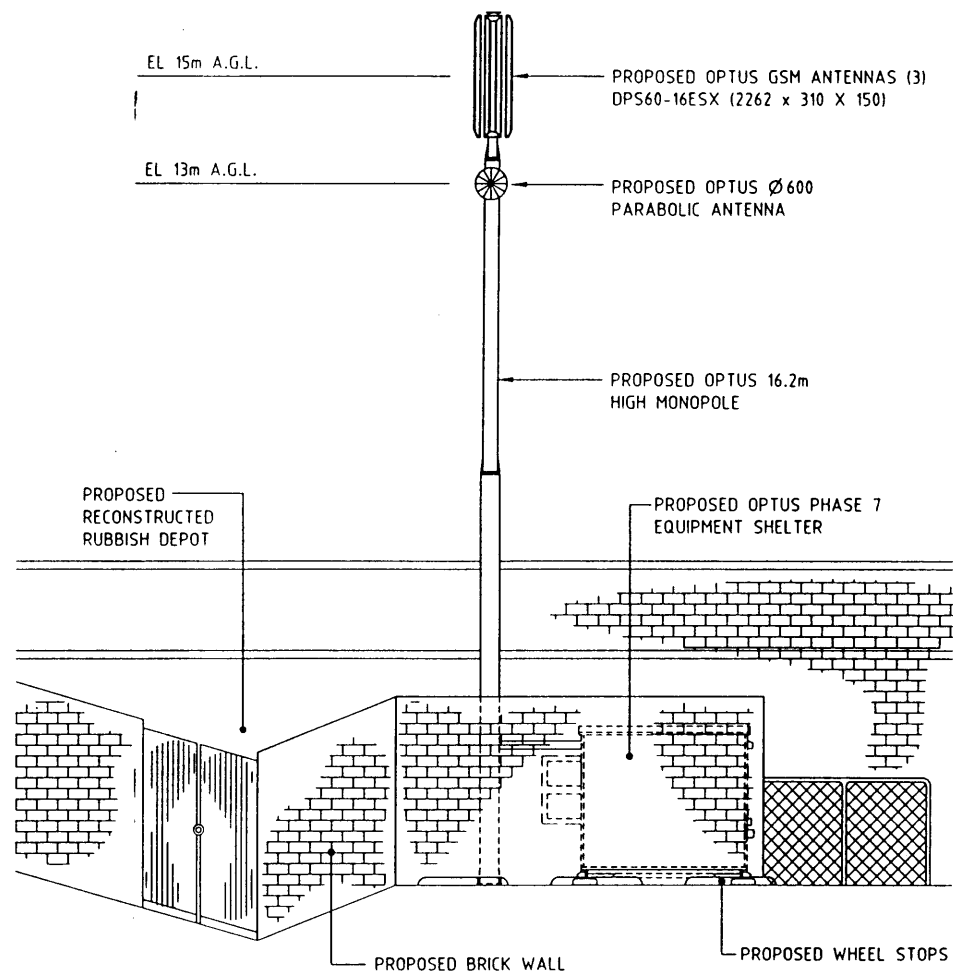

NOTE:
THIS DRAWING IS DIAGRAMMATIC
ONLY AND SHOULD NOT BE
SCALED. DIMENSIONS, CO-ORDINATES
AND LEVELS SHOWN ARE NOMINAL
AND SUBJECT TO CONFIRMATION
BY SURVEYOR.

Connell Wagner

Connell Wagner Pty Ltd ACN 008 138 073 Telephone: +61 8 9325 9644
8th Floor, Seaford House Square, 254 Adelaide Facsimile: +61 8 9325 9648
Terrace, Perth, WA 6000, Australia Email: cw@connellwagner.com.au

Client:



**CABLE & WIRELESS
OPTUS**

Project:

GSM NETWORK
METRO - PP-002
SITE No:- P279
KINGSLEY

Drawing Title:

**GENERAL SITE ELEVATION
KINGSLEY**

Designed N.W.	Drawn A.B.	Date 22.12.99
Checked <i>[Signature]</i>	Scale 1:100	
Approved <i>[Signature]</i>	CW Project No. A412	
Drawing No. P279/F-GSL1	Revision B	

20 10 0 10 20 30 40 50mm

B. ELM UPDATED FOR RETURN BRIEF (DA)
A. ELM ORIGINAL ISSUE FOR 75% REPORT


By: Var. App.

A person using Connell Wagner drawings and other data accepts the risk of:
1. using the drawings and other data in electronic form without requesting and checking them for accuracy against the original hard copy version.
2. using the drawings or other data for any purpose not agreed to in writing by Connell Wagner.

Rev. Date Revision Details

WIRELESS OPTUS

Photomontage of Proposal

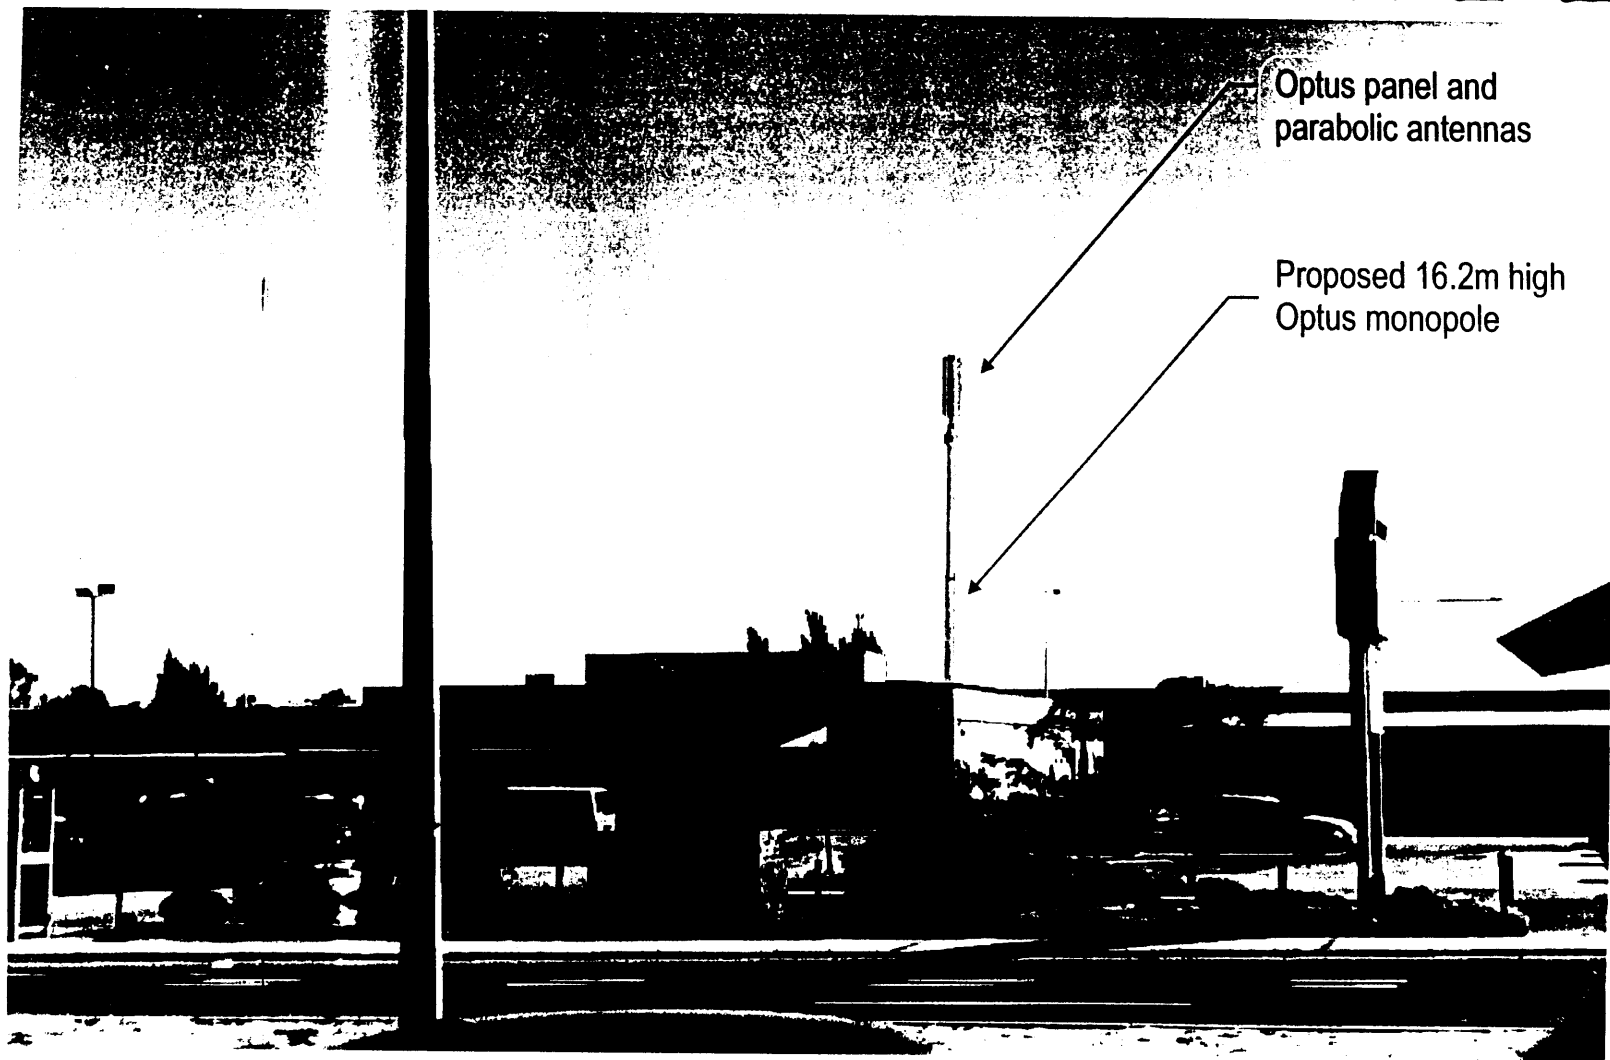

Optus panel and
parabolic antennas

Proposed 16.2m high
Optus monopole

Connell Wagner

Photomontage 1: View looking north from Whitfords Ave.

Photomontage of Proposal




Connell Wagner

Photomontage 2: View looking west from Whitford Avenue

WIRELESS OPTUS

Photomontage of Proposal

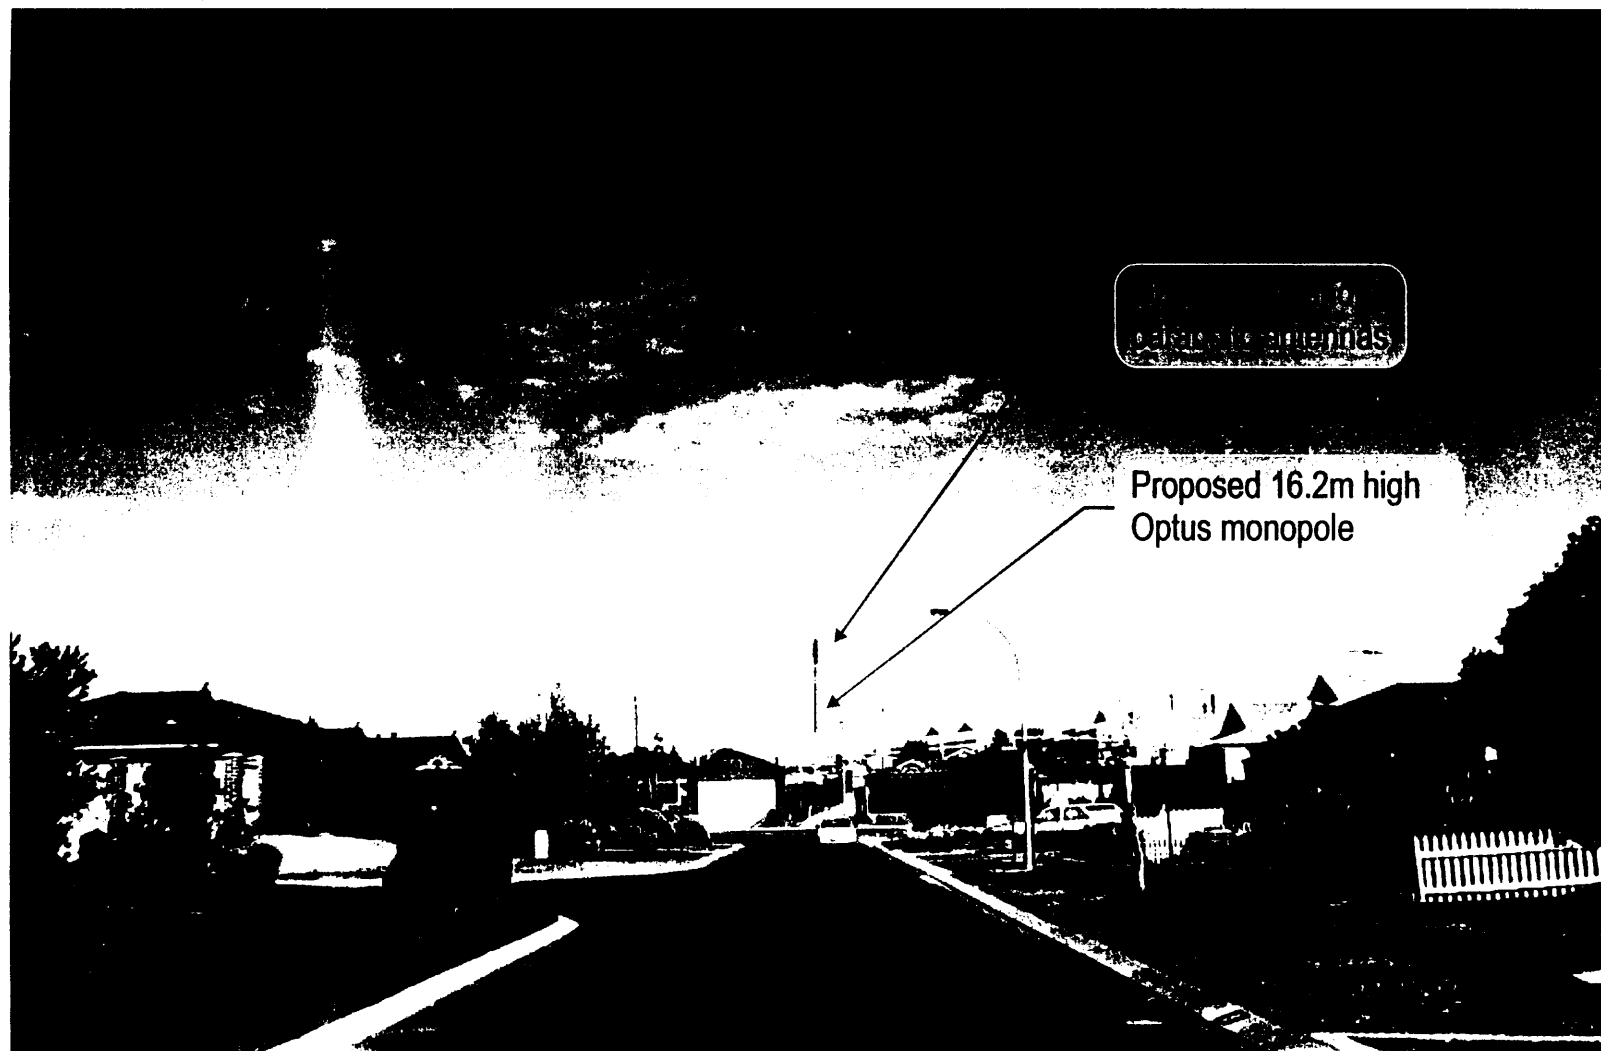

Connell Wagner

Photomontage 3: View looking west from Sophora Place