



APPENDIX 15

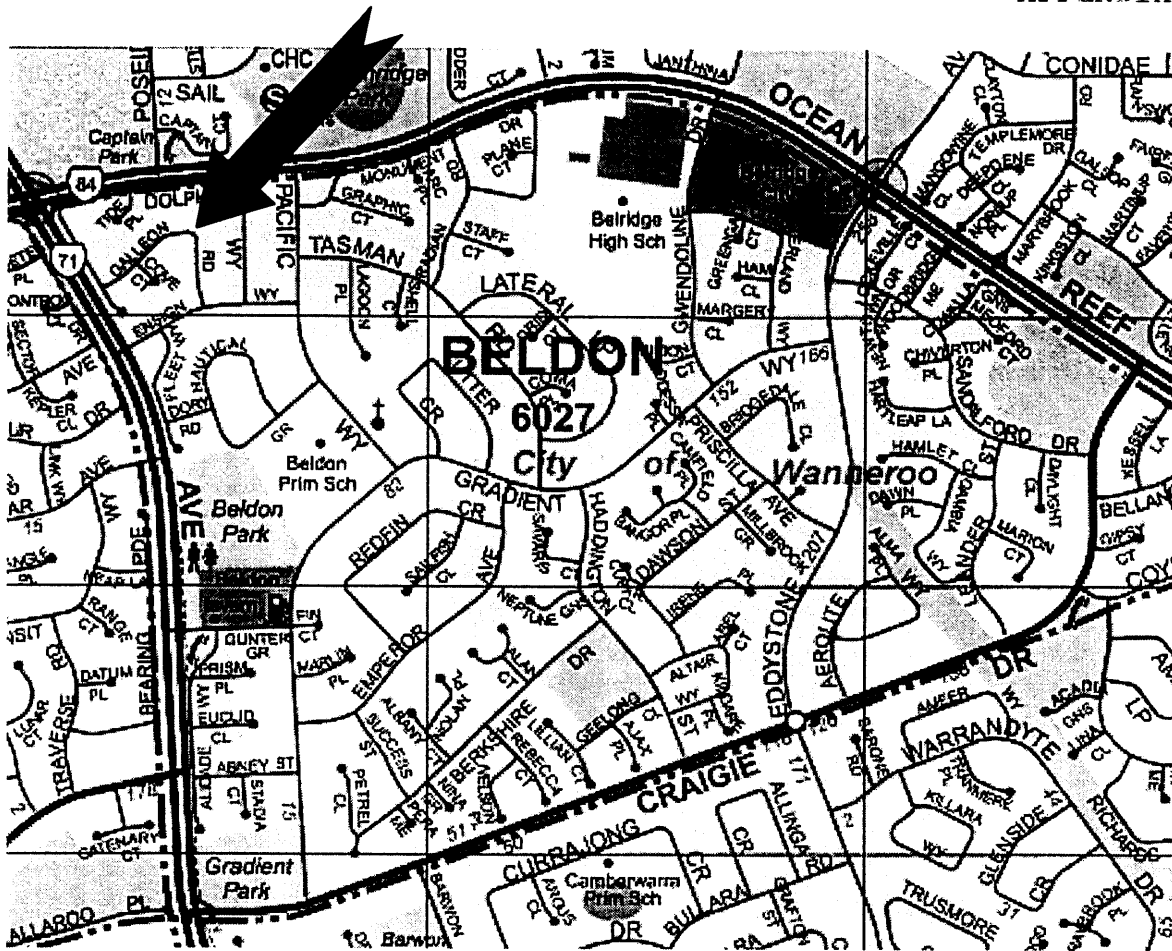

LOCALITY PLAN

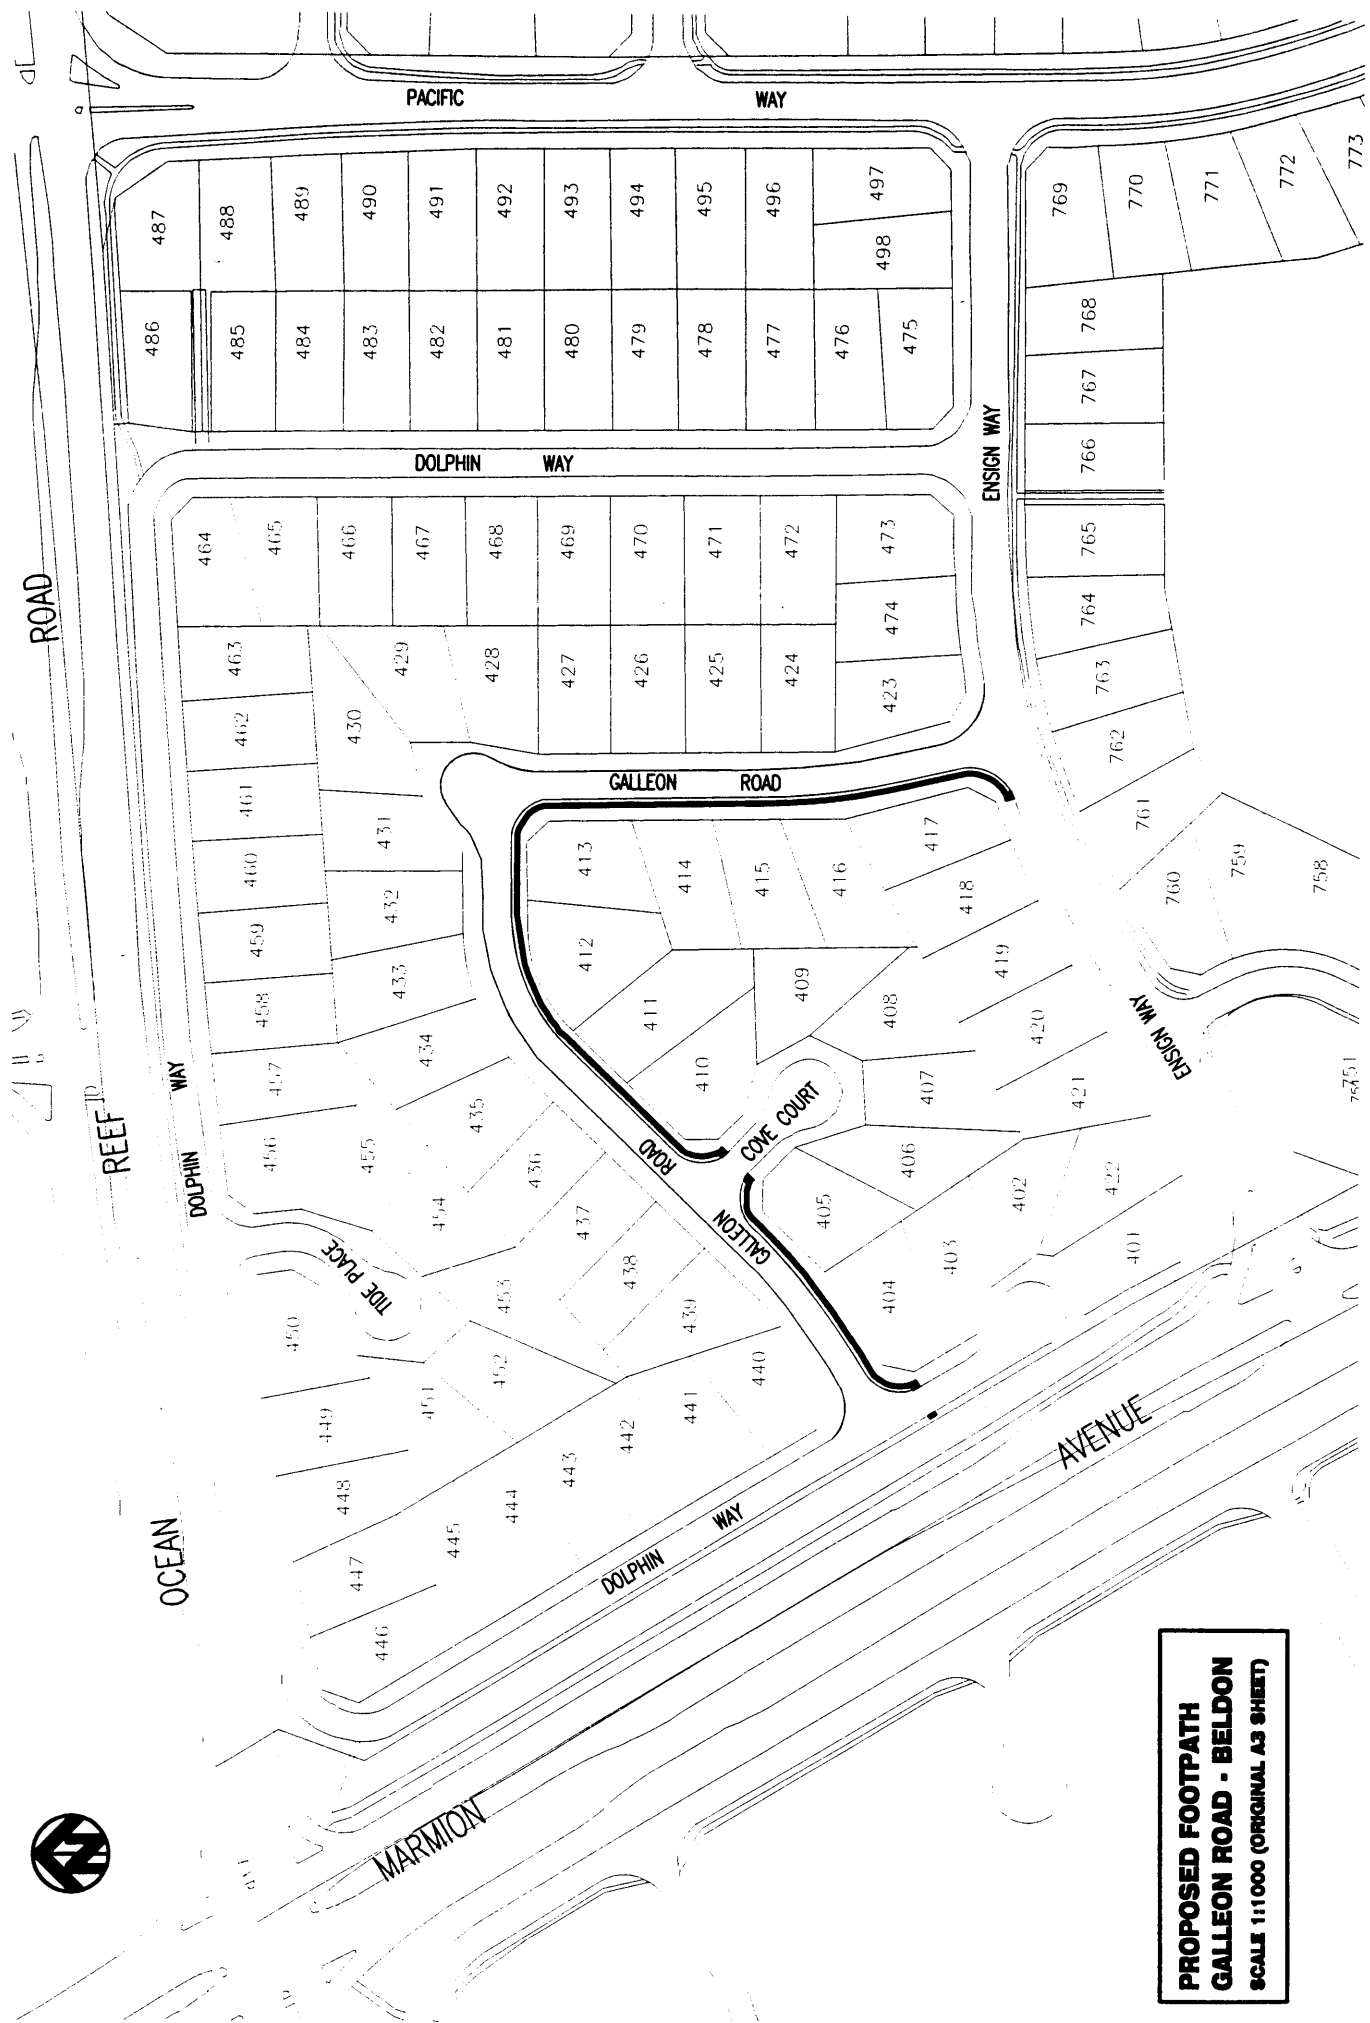

PROPOSED FOOTPATH
GALLEON ROAD - BELDON
SCALE 1:11000 (ORIGINAL A3 SHEET)