



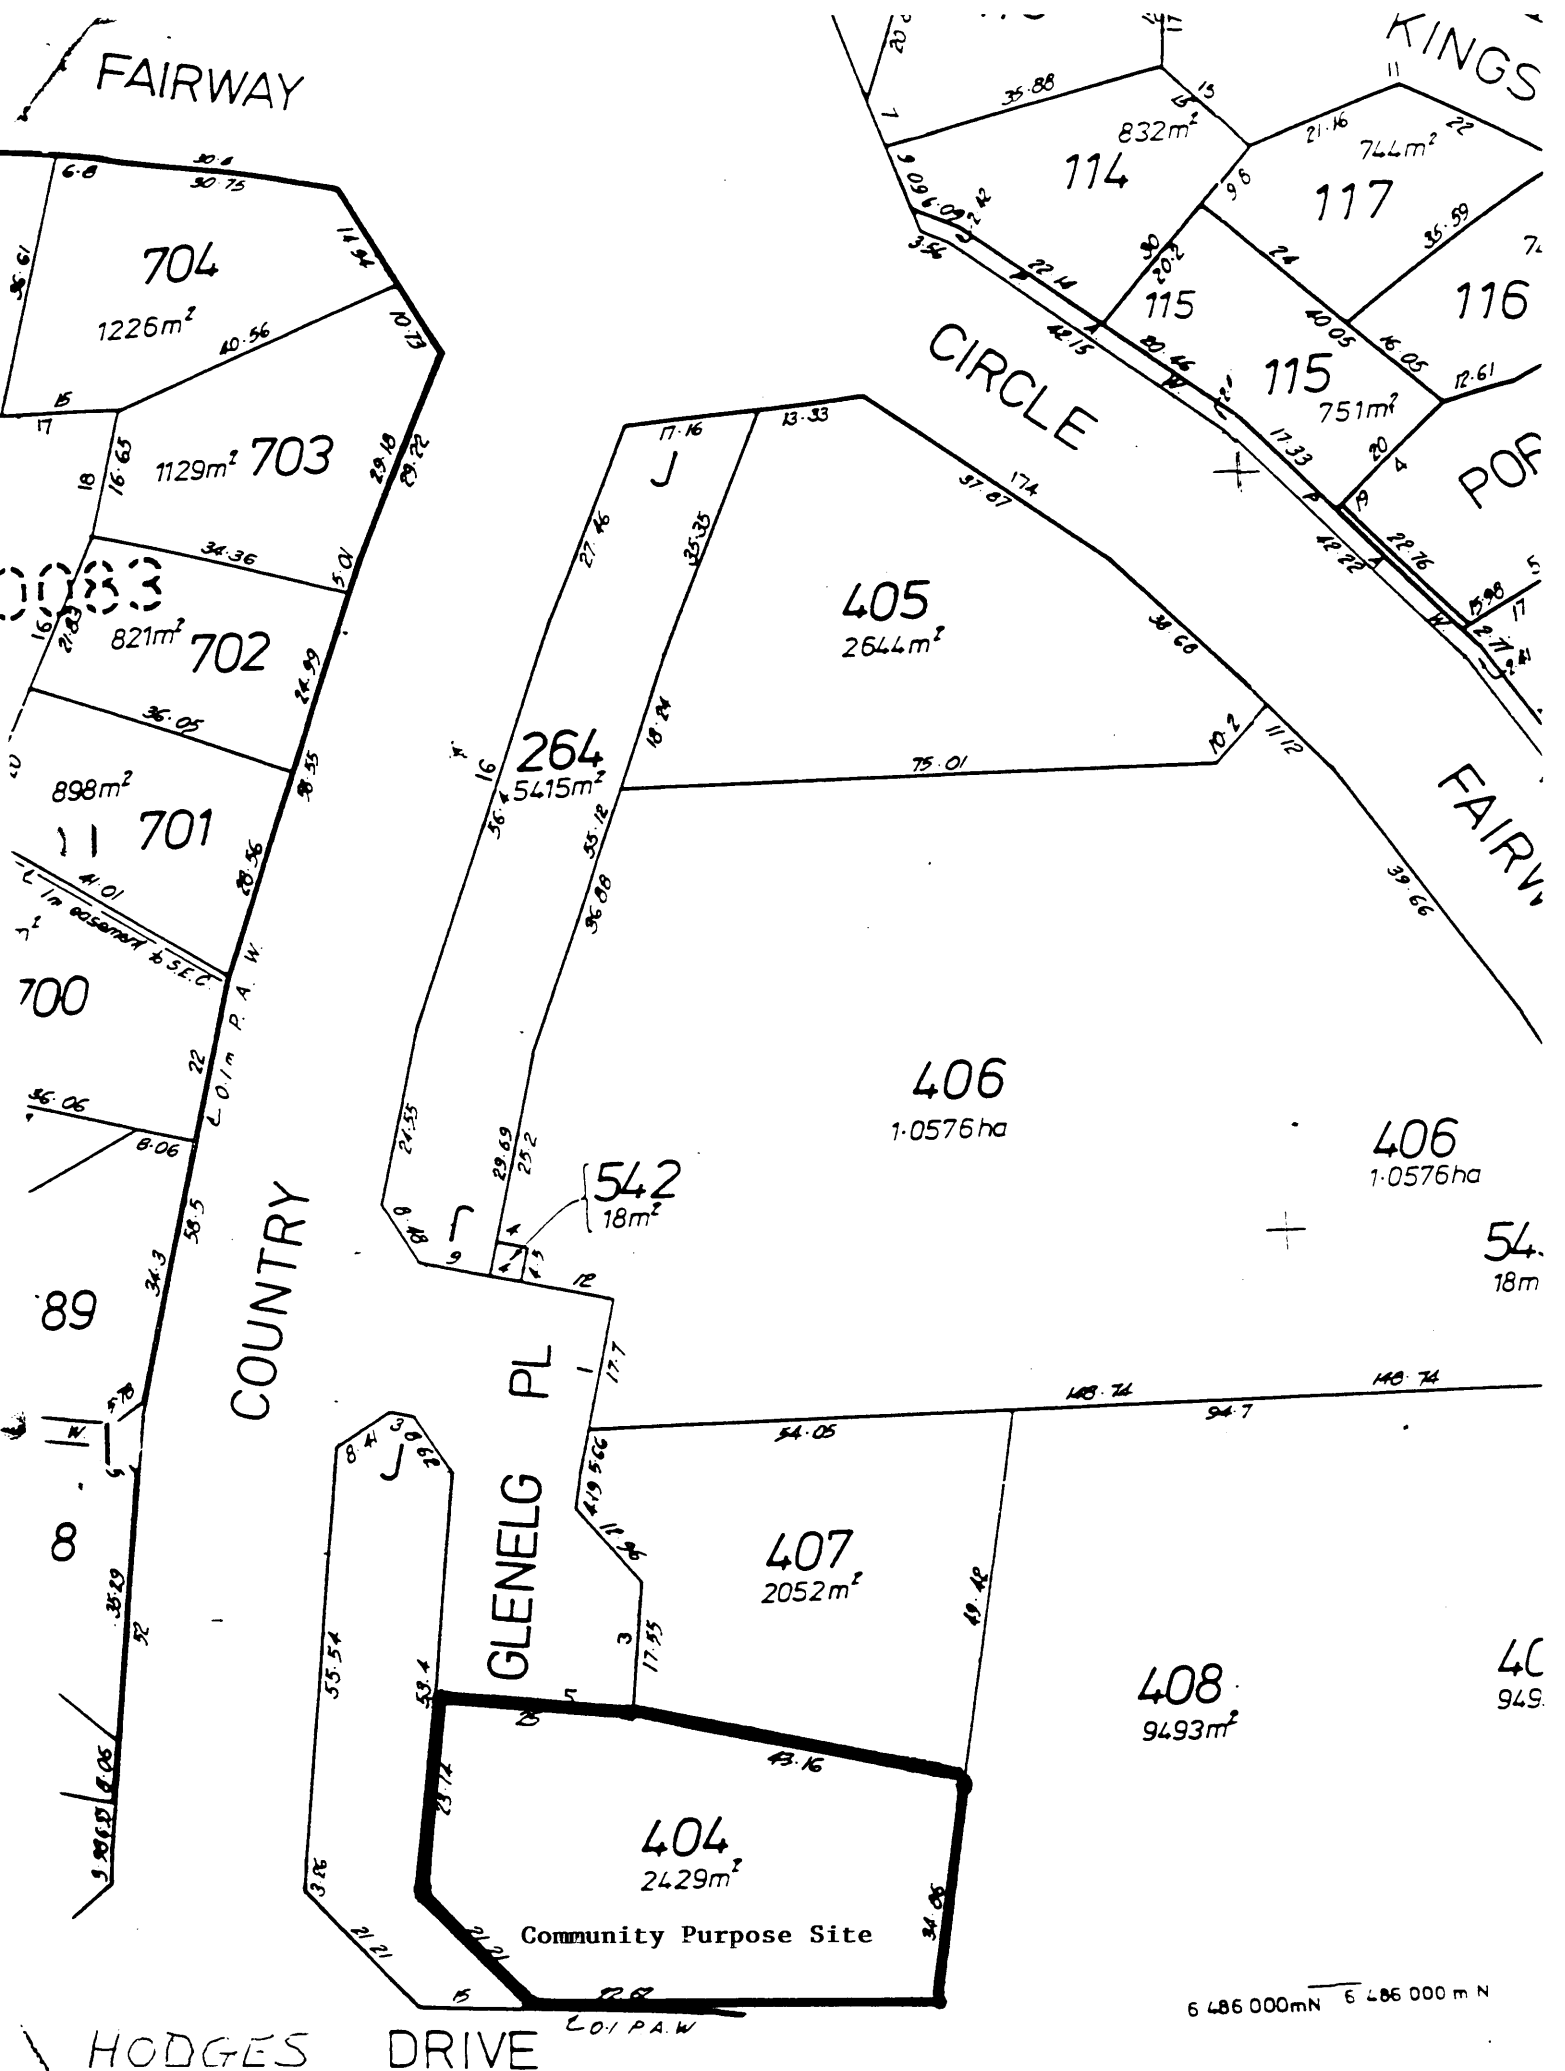


6 486 000mN 6 486 000 m N

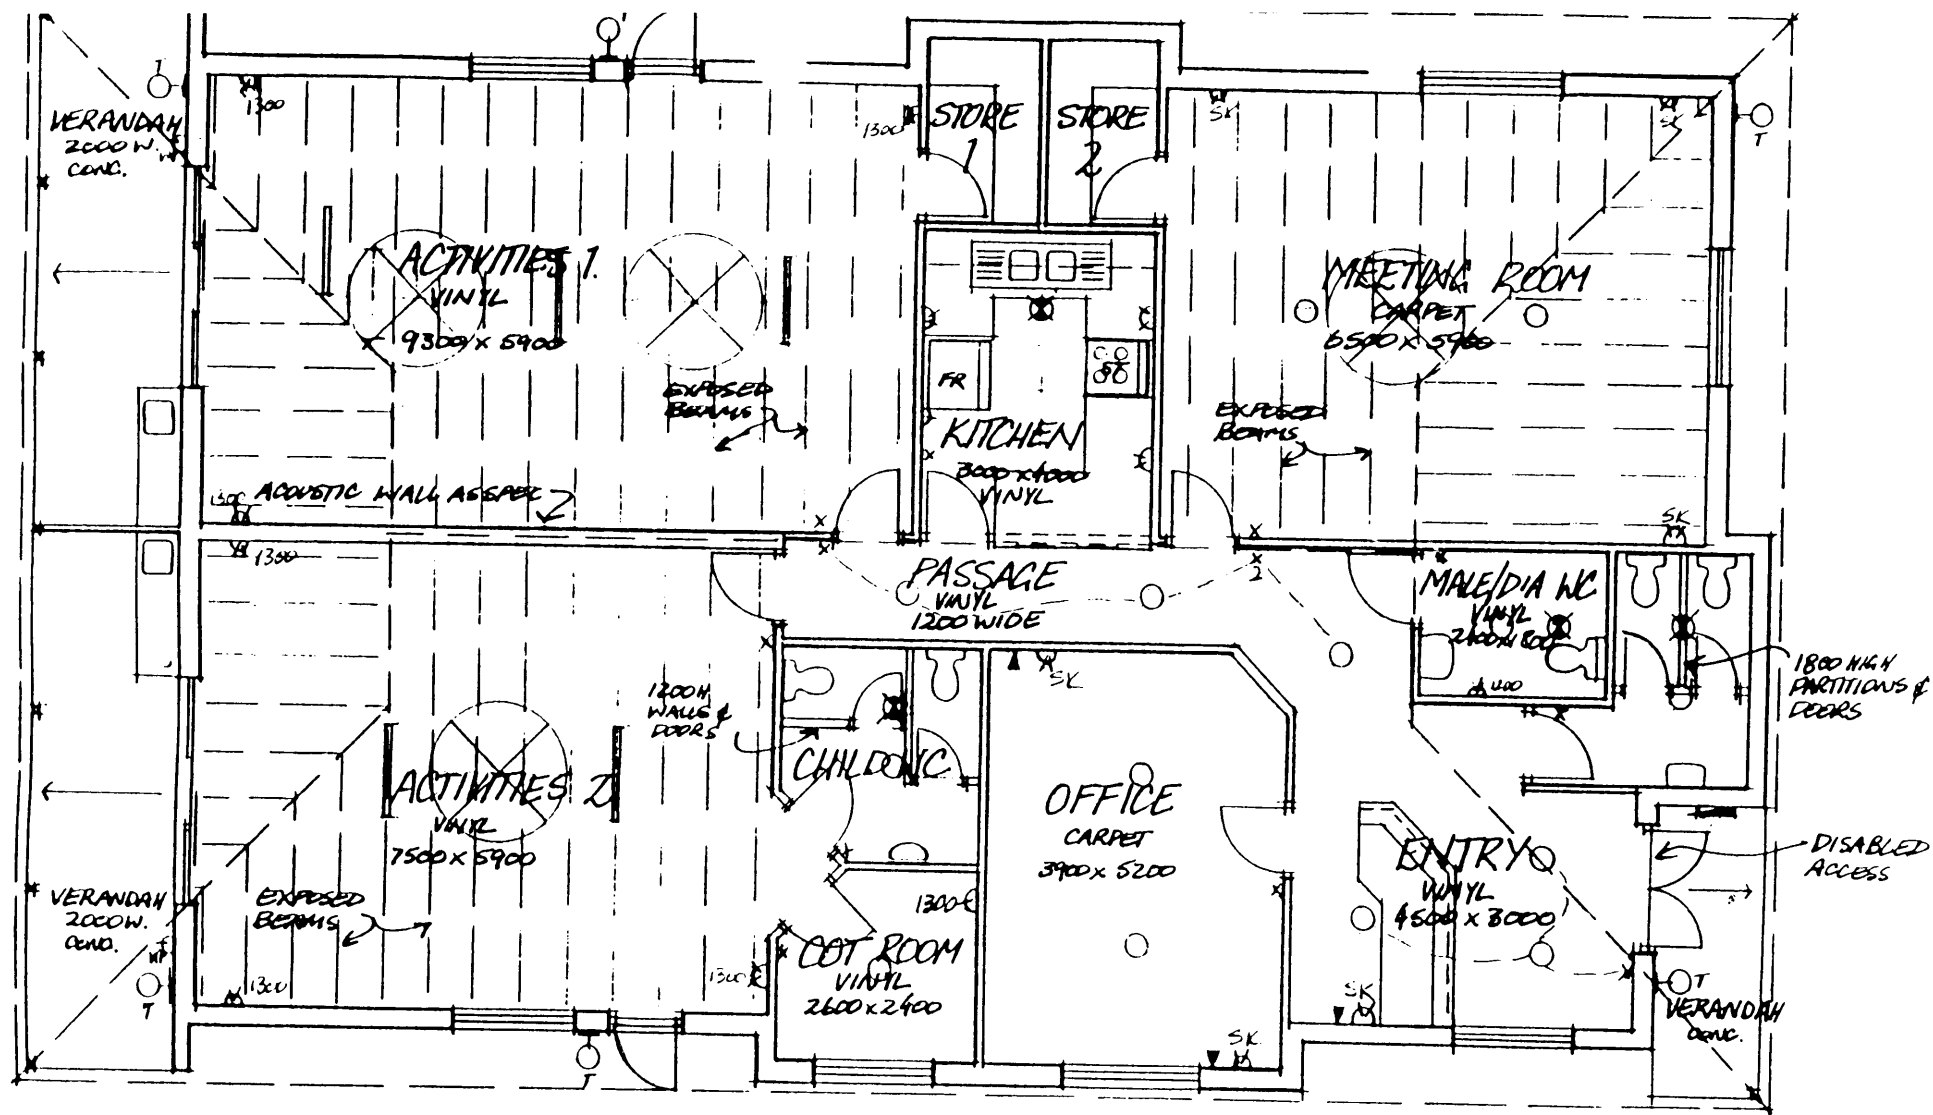


PLAN (INDICATIVE ONLY) 1:100 ELECTRICAL LEGEND

- SURFACE MOUNTED INCANDESCENT LUMINAIRE
- 36W SURFACE FLUORESCENT LUMINAIRE WITH PRISMATIC DIFFUSER
- ⊙ MOVEMENT ACTIVATED SECURITY LIGHT ON TIME CLOCK
- x LIGHT SWITCH LOCATION
- MAIN SWITCHBOARD

- ⊗ CEILING FAN SPECIFIED
- ⊠ EXHAUST FAN SPECIFIED
- ▽ PHONE POINT BY PRINCIPAL

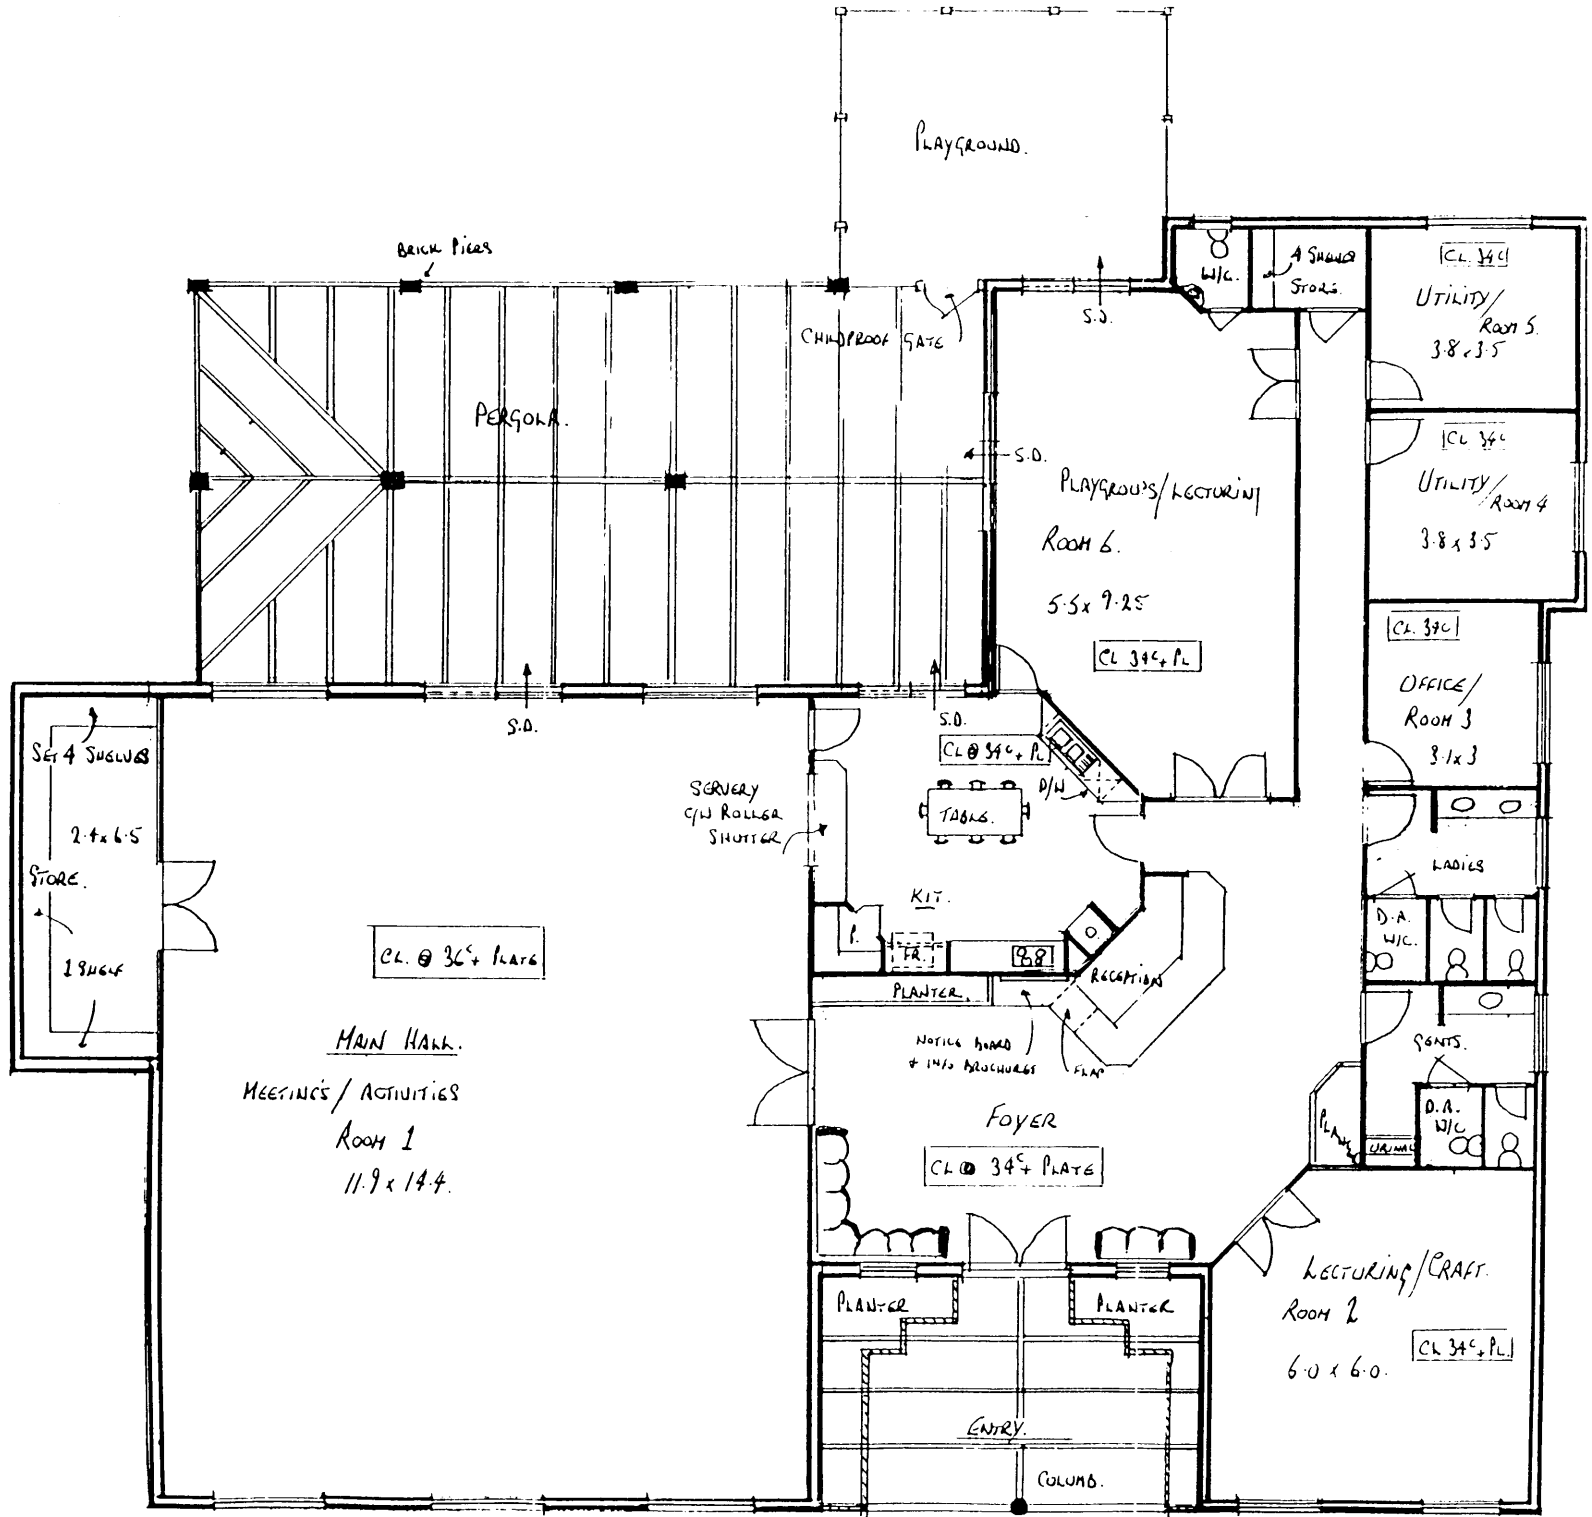

PAGOLA OVER, RAKING FROM CENTRE.

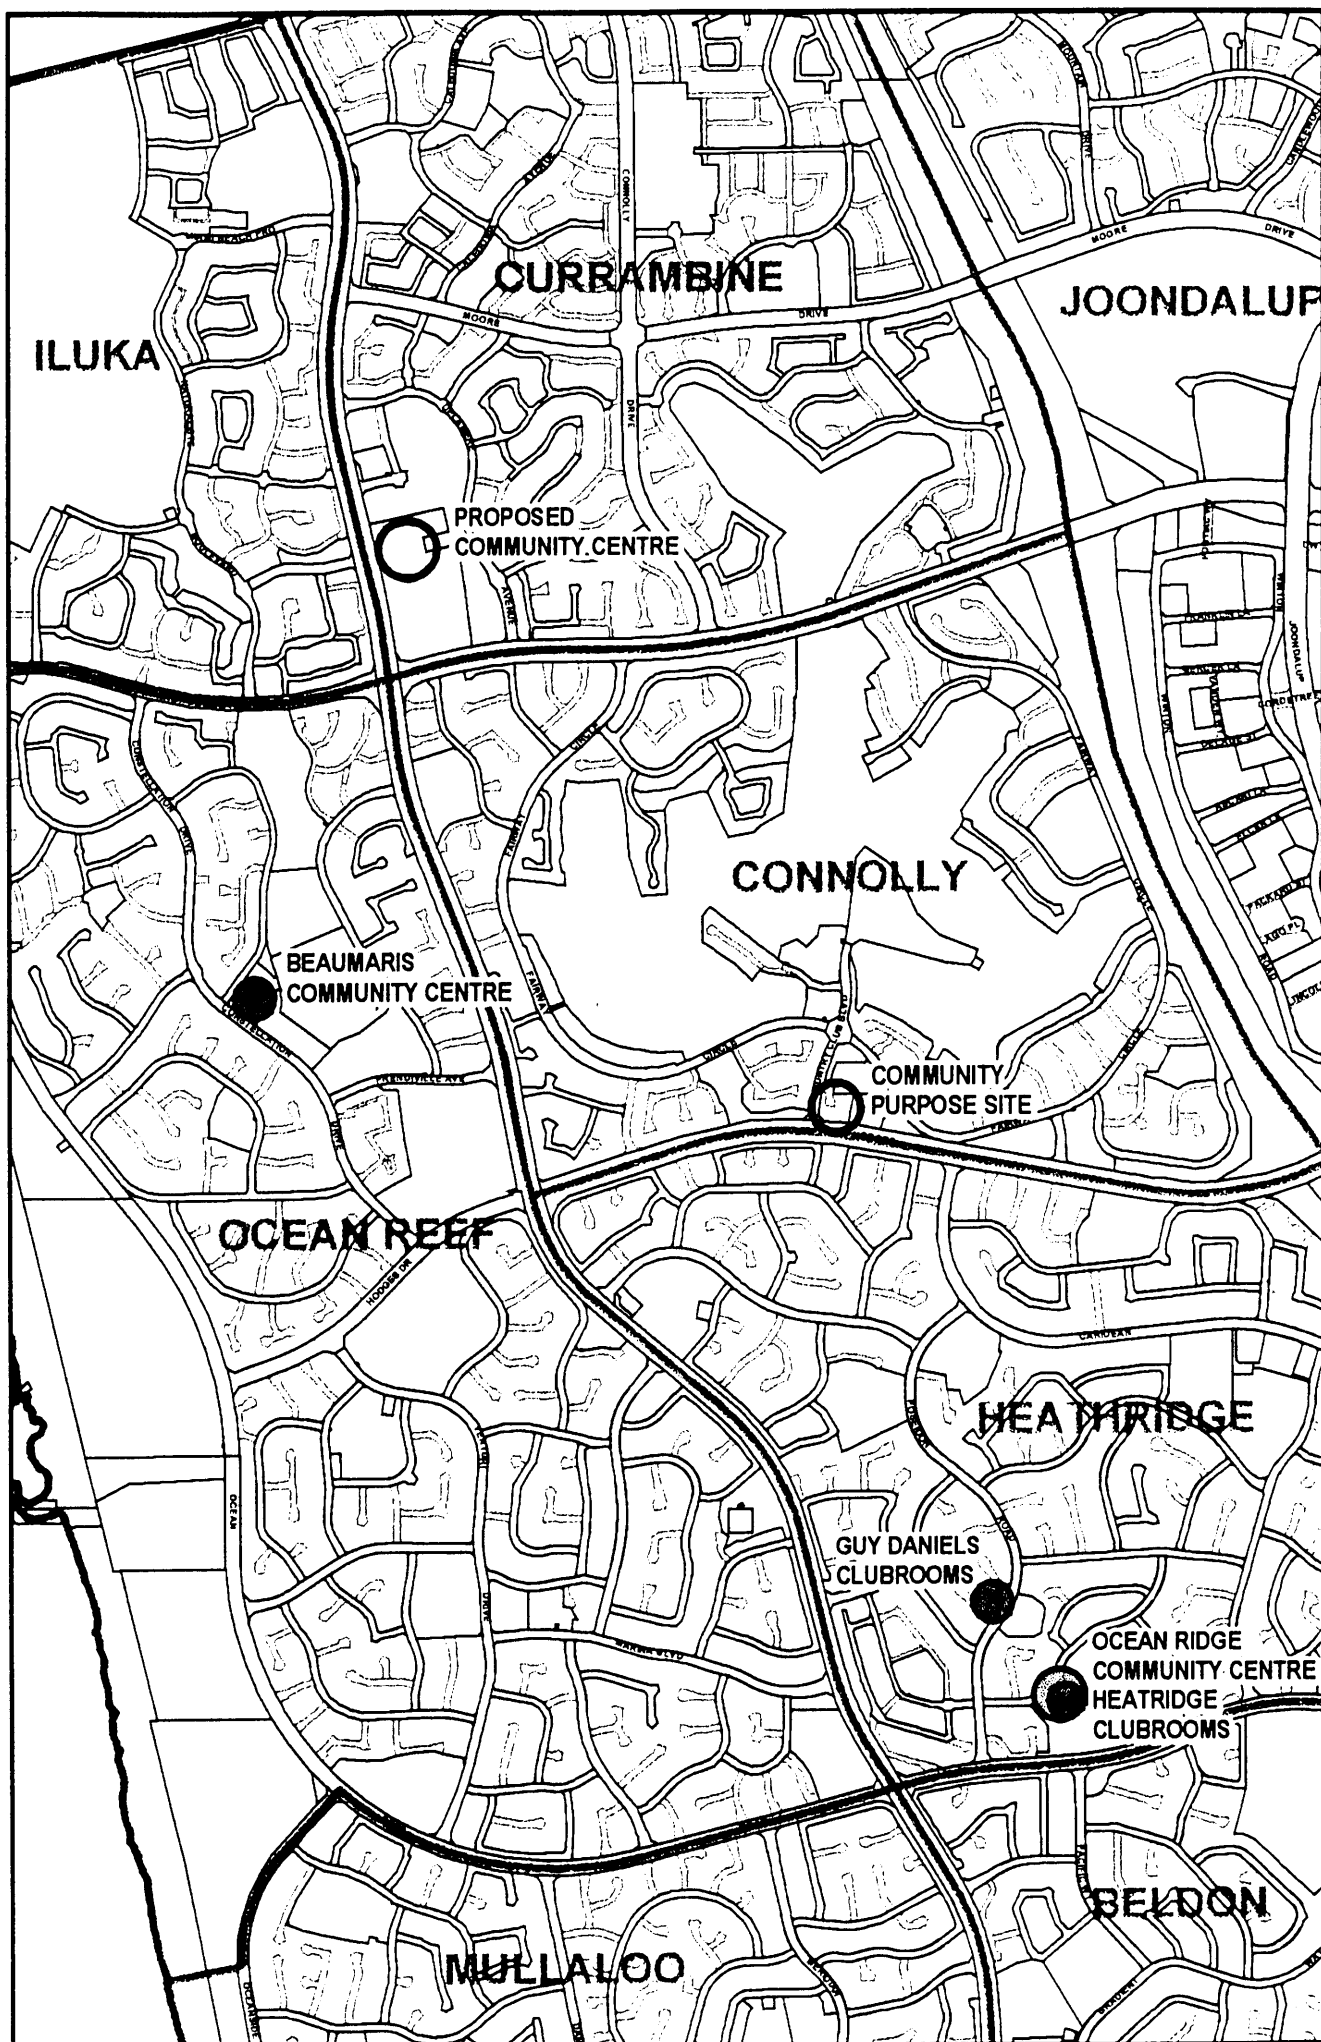

City of Joondalup

COMMUNITY CENTRES

0 125 250 500 Meters