



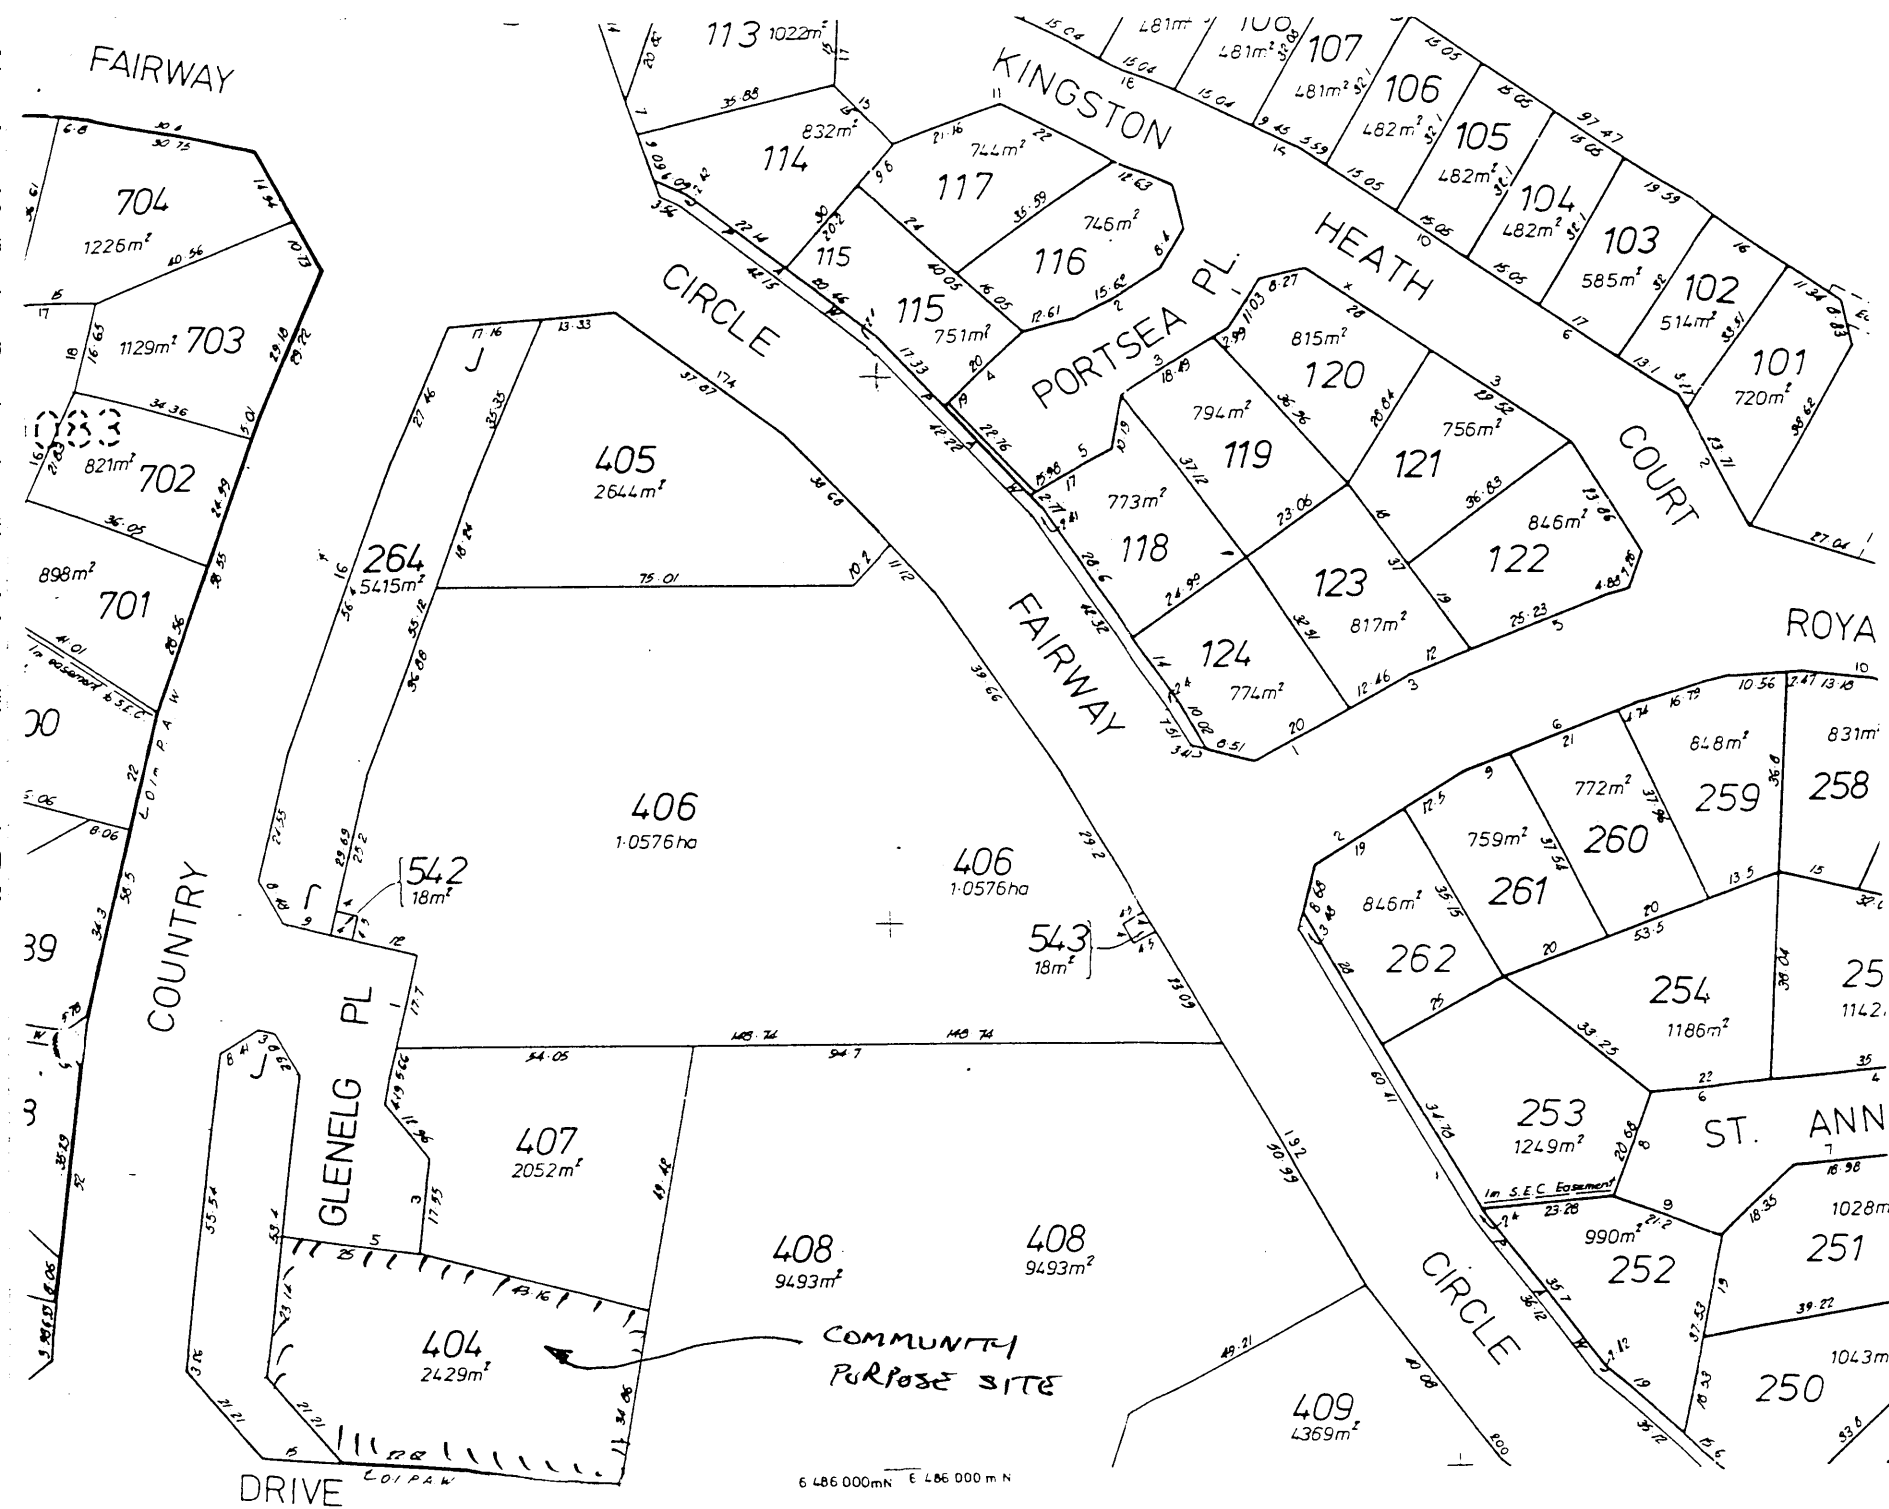

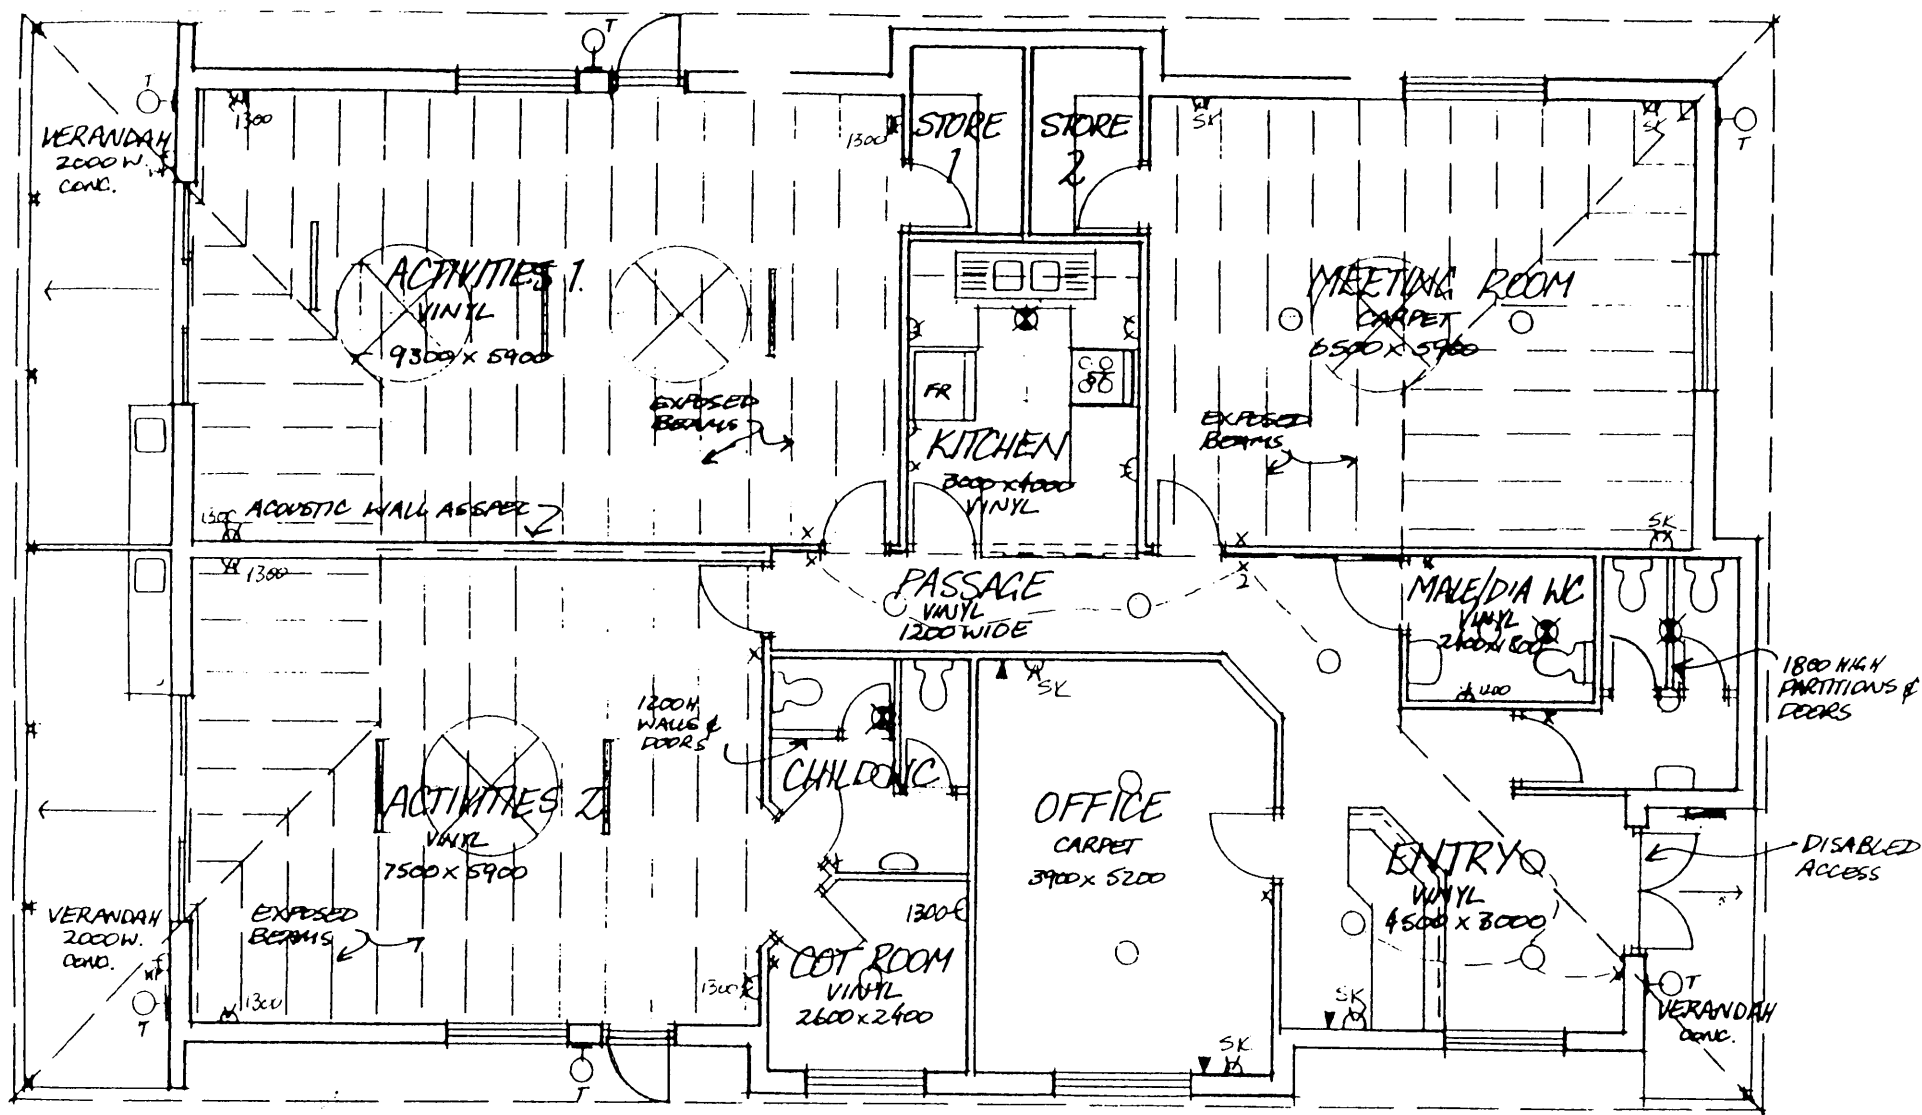


PLAN (INDICATIVE ONLY) 1:100


ELECTRICAL LEGEND

- SURFACE MOUNTED INCANDESCENT LUMINAIRE
- 36W SURFACE FLUORESCENT LUMINAIRE WITH PRISMATIC DIFFUSER
- T MOVEMENT ACTIVATED SECURITY LIGHT ON TIME CLOCK
- x LIGHT SWITCH LOCATION
- MAIN SWITCHBOARD


- ⊗ CEILING FAN SPECIFIED
- ⊗ EXHAUST FAN SPECIFIED
- ▽ PHONE POINT BY PRINCIPAL

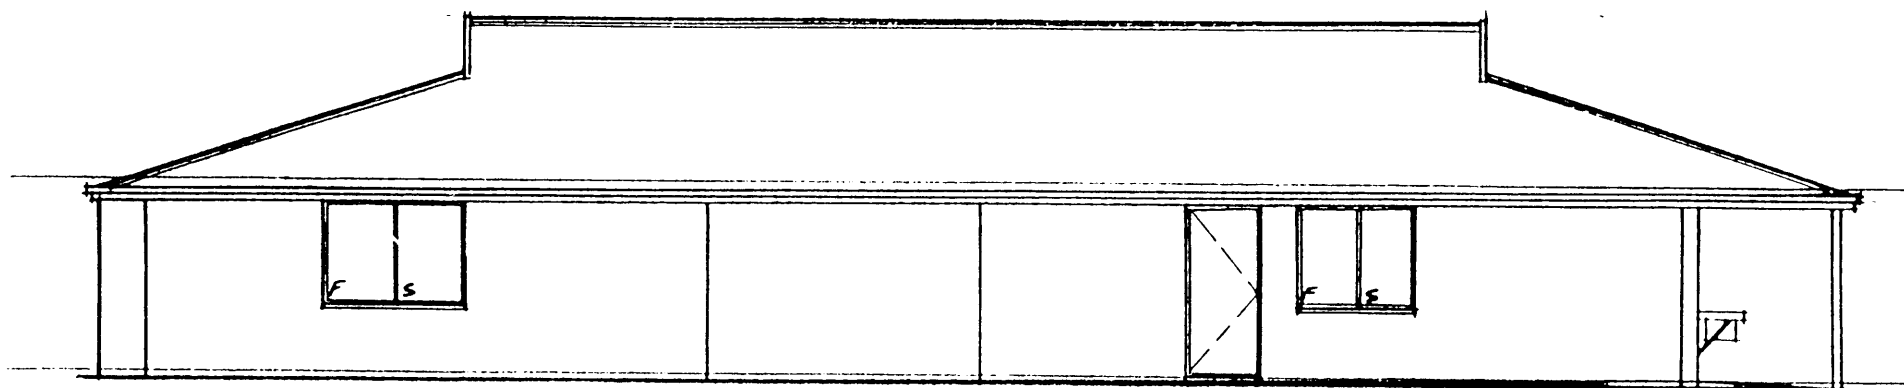


SIDE ELEVATION 1:100

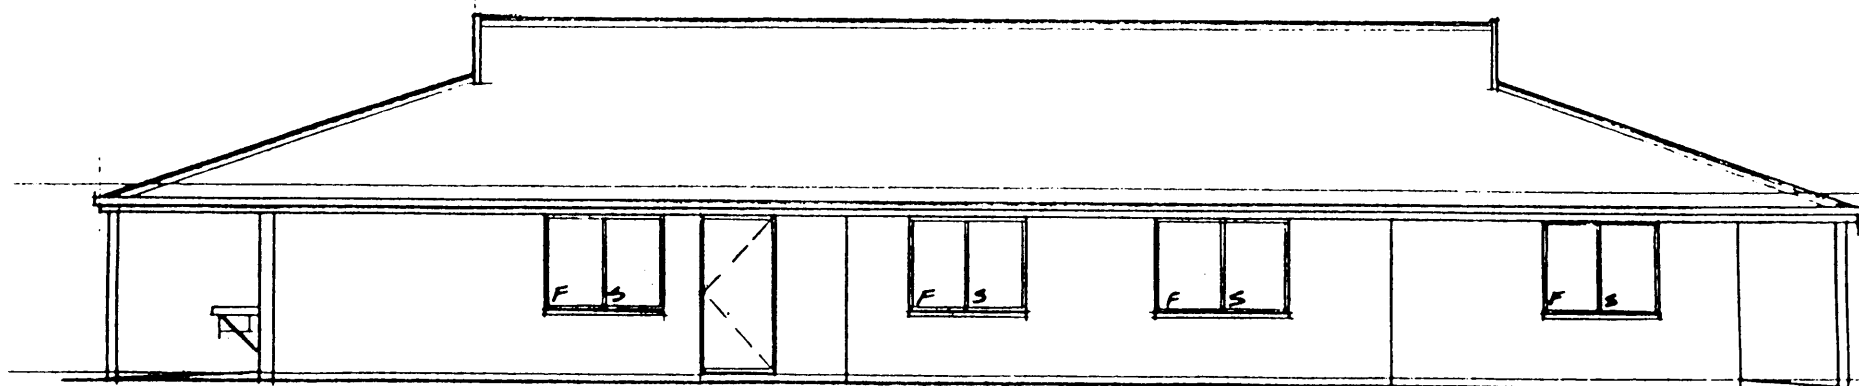

SIDE ELEVATION 1:100

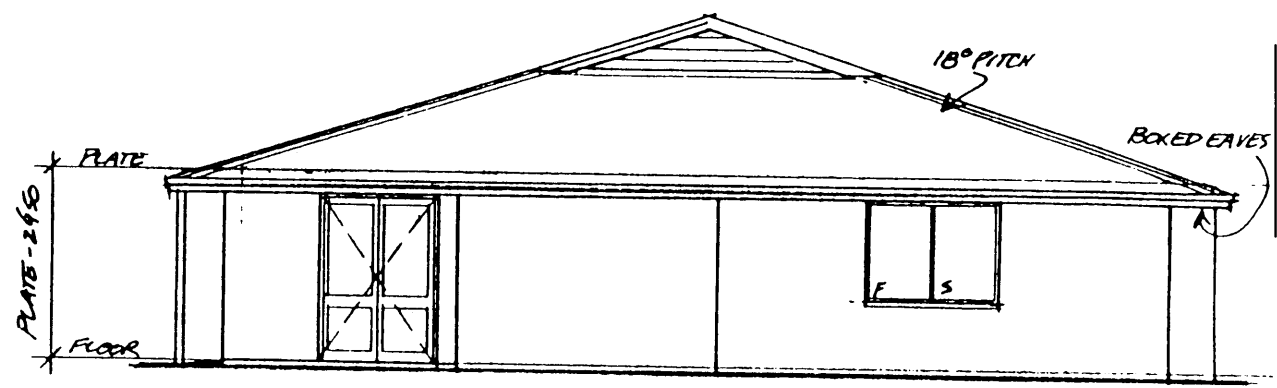

FRONT ELEVATION 1:100

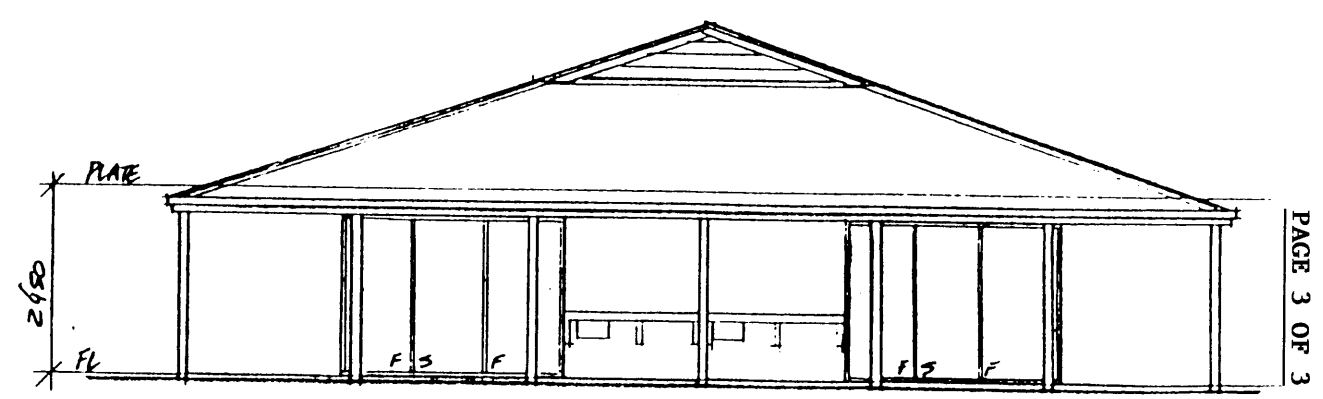

REAR ELEVATION 1:100

