


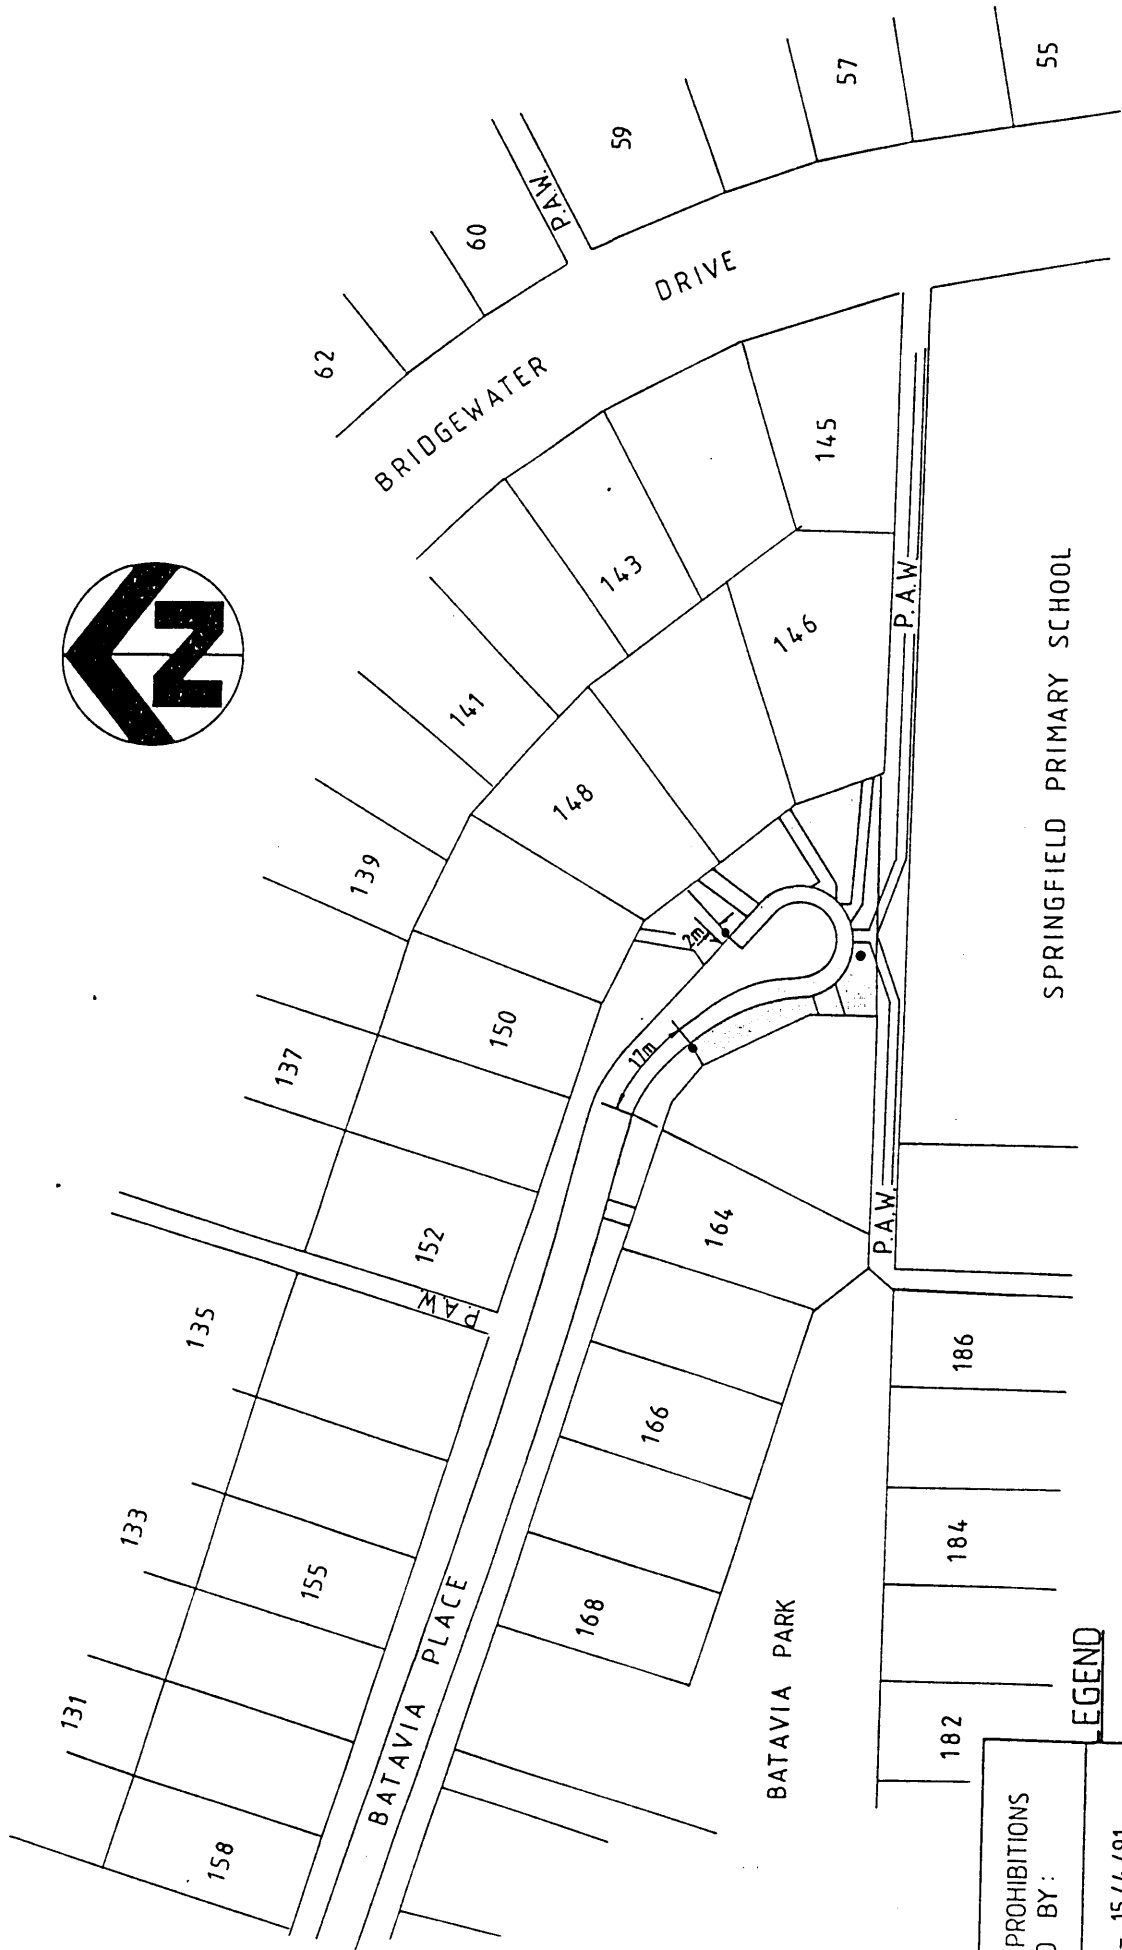

PARKING PROHIBITIONS
APPROVED BY :

T S.C. - 15/4/91
COUNCIL - 24/4/91
ITEM N° - F10419

LEGEND

- NO PARKING CARRIAGEWAY OR VERGE 8.15 - 9.15 am
- 3.00 - 4.00 pm MON-FRI
- PROHIBITION SIGNS

SCALES




VERTICAL

DESIGNED	APPROVED
DRAWN M.R.	<i>Phululali</i> CITY ENGINEER
CHECKED <i>[Signature]</i>	APPROVED FOR CONSTRUCTION <i>15/4</i> CITY ENGINEER

BATAVIA PLACE
SPRINGFIELD PRIMARY SCHOOL
PARKING PROHIBITIONS
LOCALITY - KALLAROO

CITY OF WANNEROO
ENGINEERING DEPARTMENT
FILE No. 510-366
DRAWING No. E 950
SHEET 1
REVISION

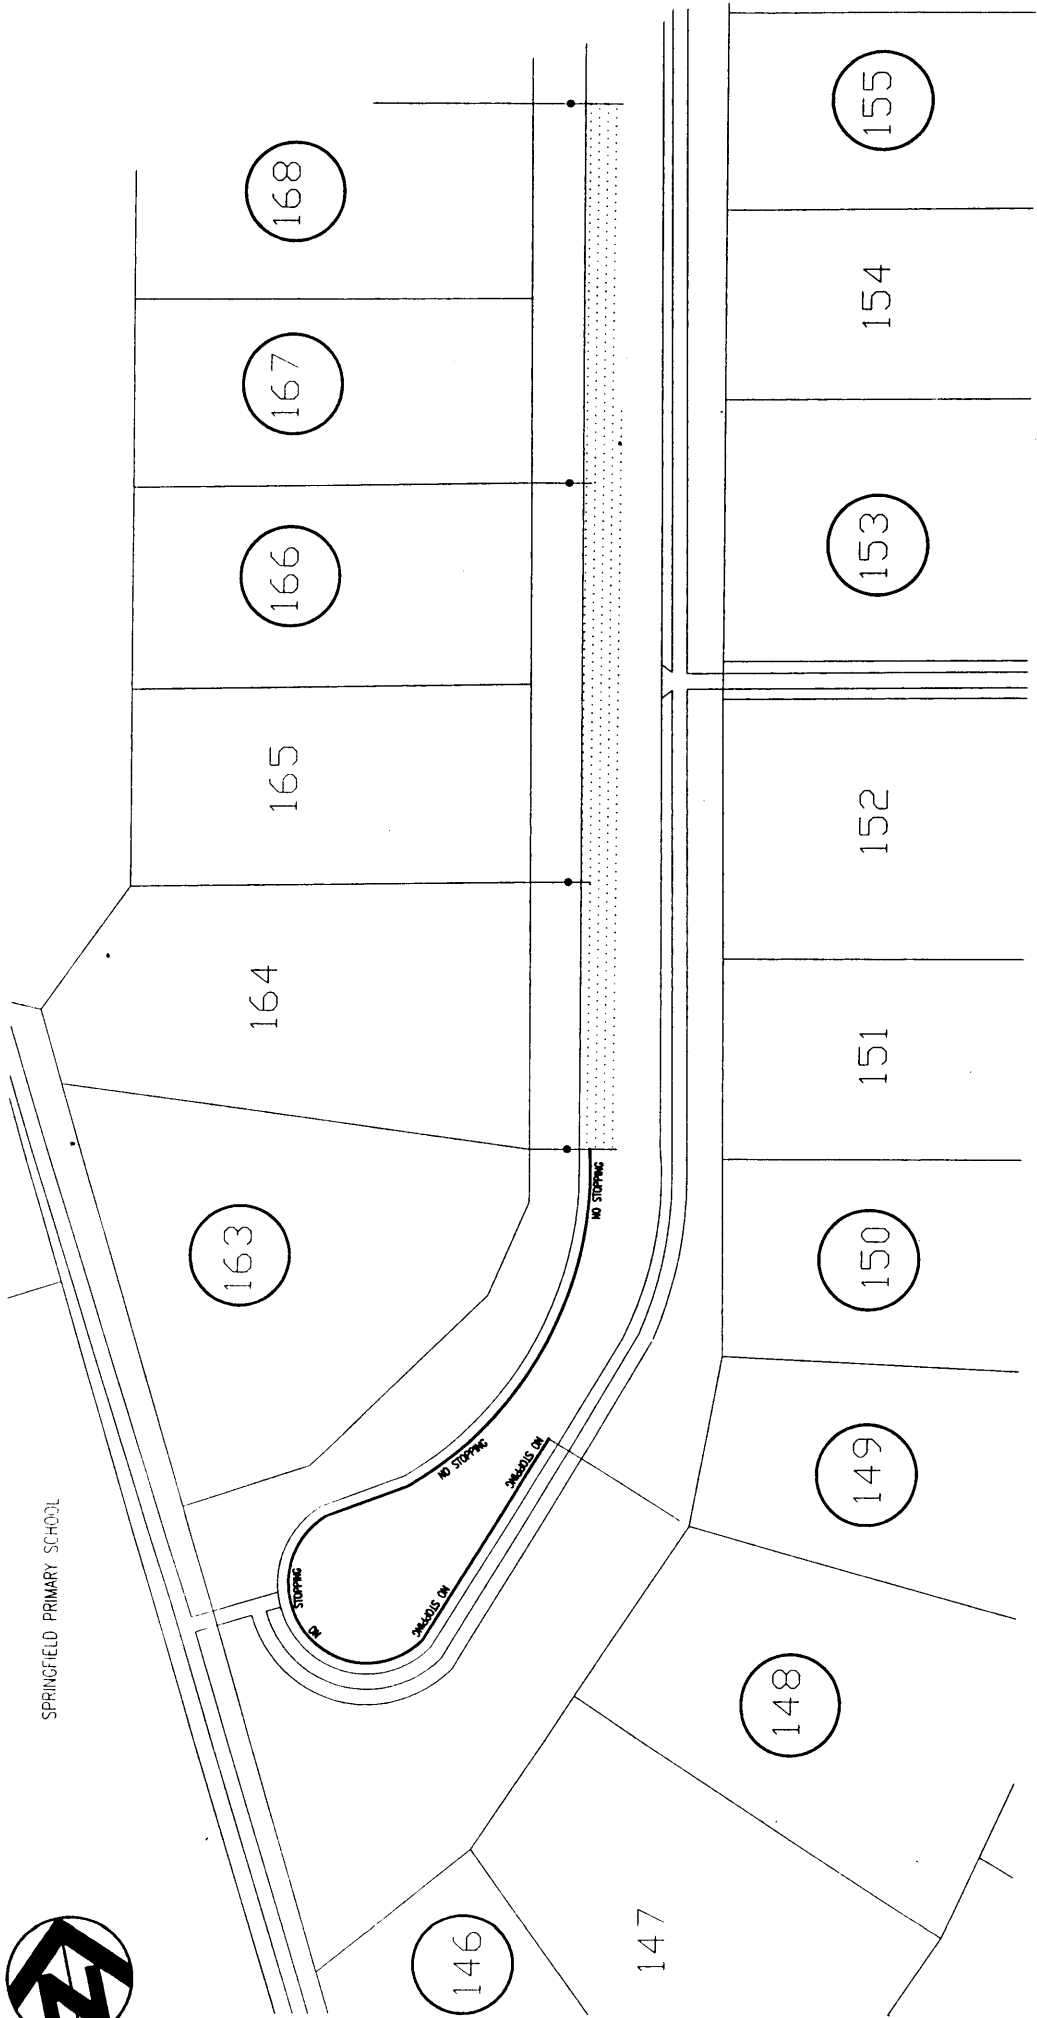

LEGEND :

NO STOPPING (YELLOW PAVEMENT MARKING)

SIGN POST LOCATIONS



PETITIONERS
AND LOTS 156, 158, 169, 170

**PROPOSED PARKING PROHIBITIONS
BATAVIA PLACE, KALLAR00**

SCALE 1:500