

No	REVISION	BY	DATE	AUTH	CDU

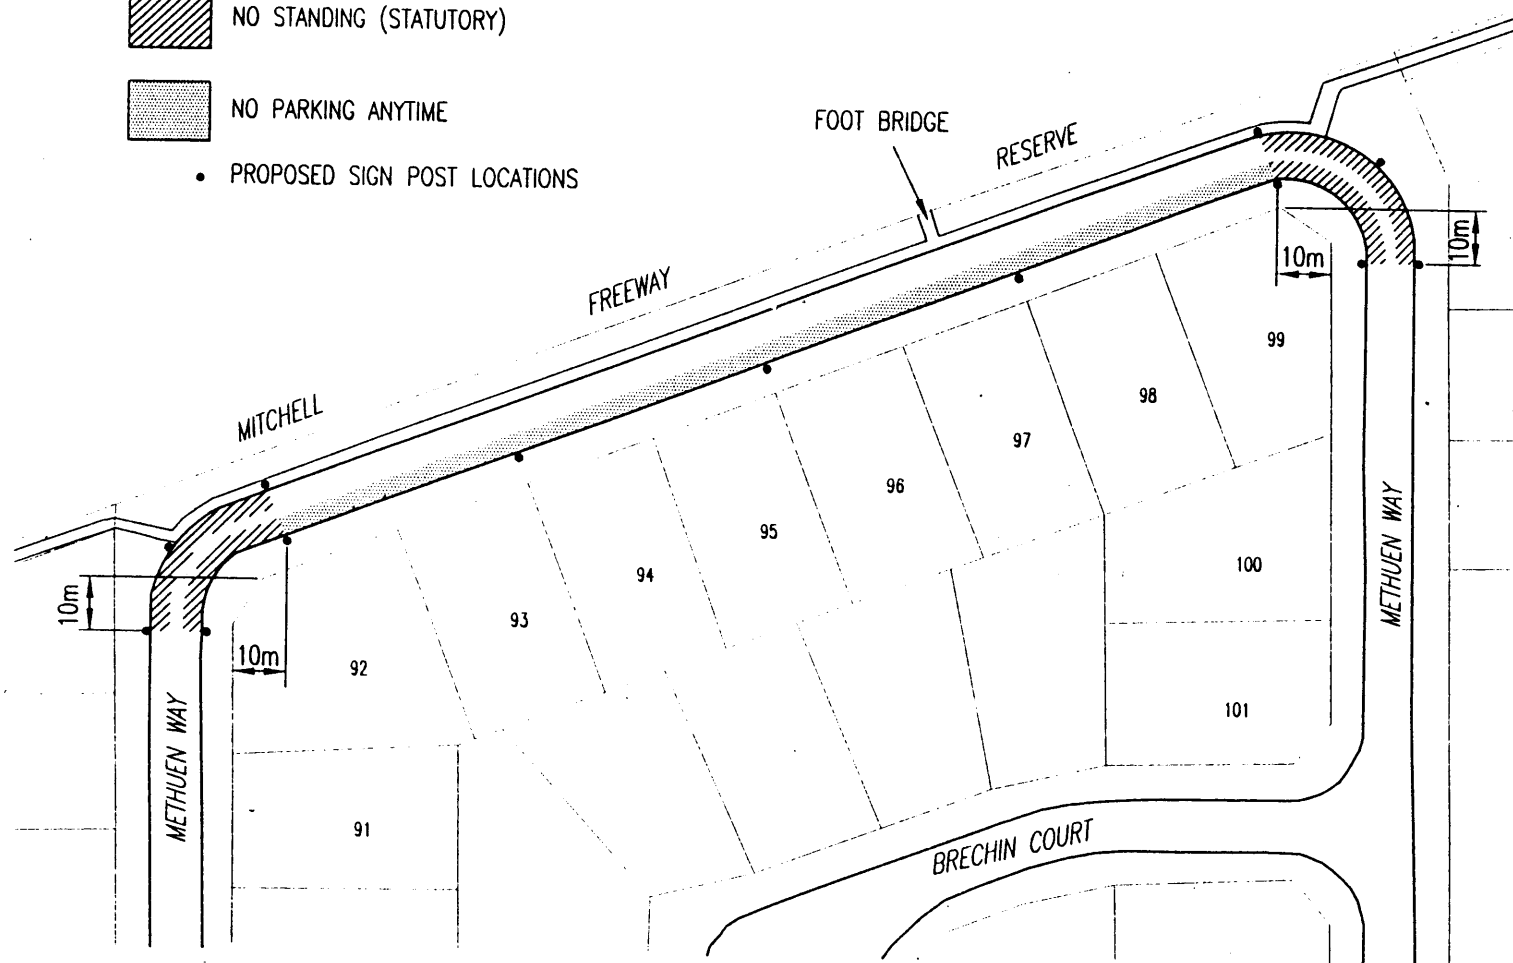
LEGEND :

NO STANDING (STATUTORY)



NO PARKING ANYTIME

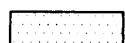
- PROPOSED SIGN POST LOCATIONS

PARKING PROHIBITION
APPROVED BY:COUNCIL - 25/05/99
ITEM No - CJ183-05/99
INSTALLED -

LOCAL	GRID LOCAL	DESIGNED G.P 5/99	APPROVED	METHUEN WAY PARKING PROHIBITIONS	CITY OF JOONDALUP TECHNICAL SERVICES	
SCALE 10 0 10 20 30 40 000 SCALE IN METRES	DRAWN G.P 5/99	/ /19	MANAGER INFRASTRUCTURE DESIGN SERVICES			
INFORMATION / /19	CHECKED BY DESIGNER 515	CHECKED BY ENGINEER	APPROVED FOR CONSTRUCTION			
CO-ORDINATOR PROJECT DESIGN	AUTHORISED / /19	DIRECTOR TECHNICAL SERVICES	LOCALITY DUNCRAIG			
FILE No. 000 - 000				DRAWING No SHEET REVISION ORIGINAL Dwg. SIZE	E 1086 - 2 - 0 A3	

**LEGEND:**

 NO STANDING

 NO PARKING

 NO PARKING
8:30-9:30am
4:00-6:30pm
MON-FRI

• SIGN POST LOCATIONS

* SUBJECT TO CONSTRUCTION
OF HEPBURN AVENUE
RAIL STATION

PROPOSED PARKING PROHIBITION METHUEN WAY, DUNCRAIG