



OFFICE OF THE MINISTER FOR PLANNING AND INFRASTRUCTURE

System

13th Floor, Dumas House

2 Havelock Street

WEST PERTH WA 6005

Telephone: (08) 9213 6400

Facsimile: (08) 9213 6401

Email: amactiernan@dpc.wa.gov.au

ABN: 61 313 082 730

P	
A	NO 16

City of Joondalup

DOCUMENT REGISTRATION

Ref 52096 04115 02998

No 129900

ACTION OFFICER: DIM

cc: CEO


MAY 02

My Ref : 006477, 000666; 008793

Your Ref : 52096, 04115, 02998

- 2 OCT 2001

His Worship the Mayor
Mr John Bombak, JP
City of Joondalup
PO Box 21
JOONDALUP WA 6919

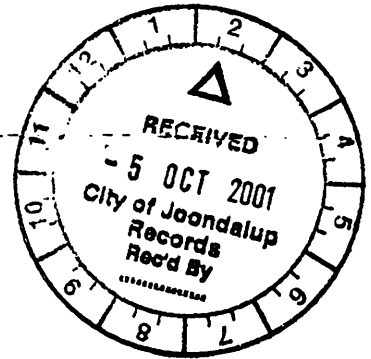

Dear Mayor Bombak

Thank you for your letters of 18 July and 28 February 2001 concerning funding for the extension of the Shenton Avenue rail bridge. The Minister has asked that I respond on her behalf and the delay in replying is regretted.

Council's desire to secure funding for the extension of the Shenton Avenue rail bridge is appreciated and the Minister was pleased to note that funds for construction of a dual carriageway on Shenton Avenue have been committed through the Metropolitan Regional Road Group.


Unfortunately, as you would be aware, it was necessary as part of the recent State Budget to reduce road funding and there is currently no funding available that could be used for the extension of the Shenton Avenue Rail Bridge.

Notwithstanding this, I would be happy to organise a meeting with representatives from this office and Main Roads if Council feels this would be of benefit and your office can contact me on telephone 9213 6400 to make the necessary arrangements.

Yours sincerely

DAVID HATT
CHIEF OF STAFF

0211

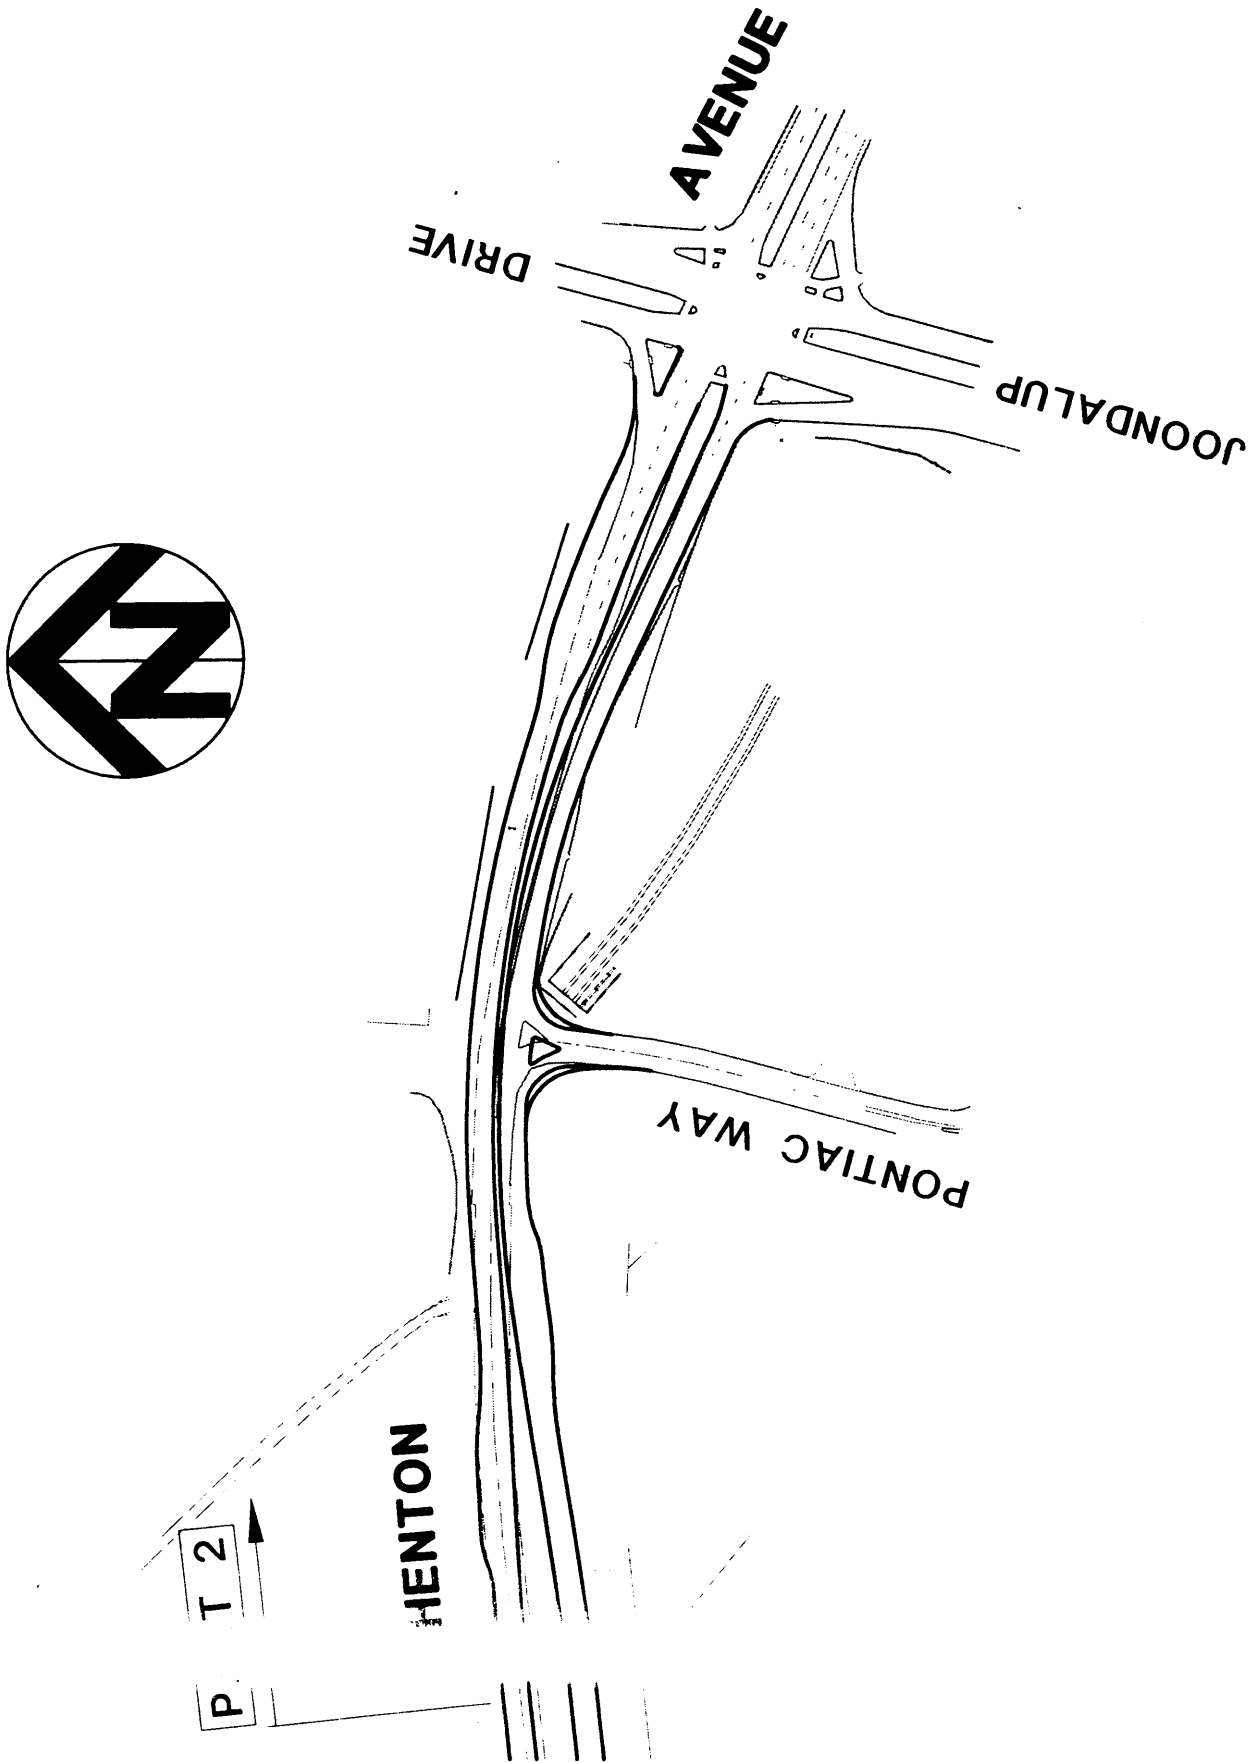


TENDER No. 019-01/02

SHENTON AVENUE

MARMION AVENUE TO JOONDALUP DRIVE

DUAL CARRIAGEWAY ROADWORKS

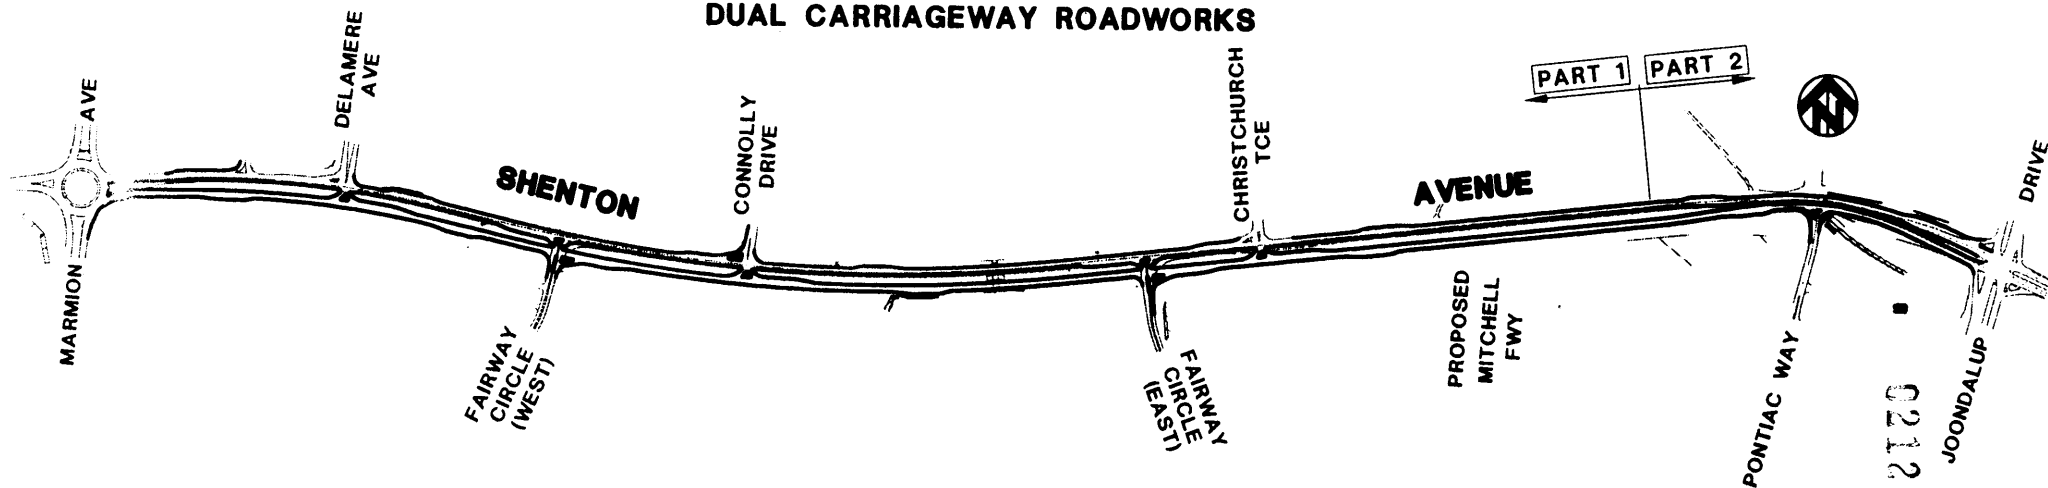

LOCALITY PLAN