


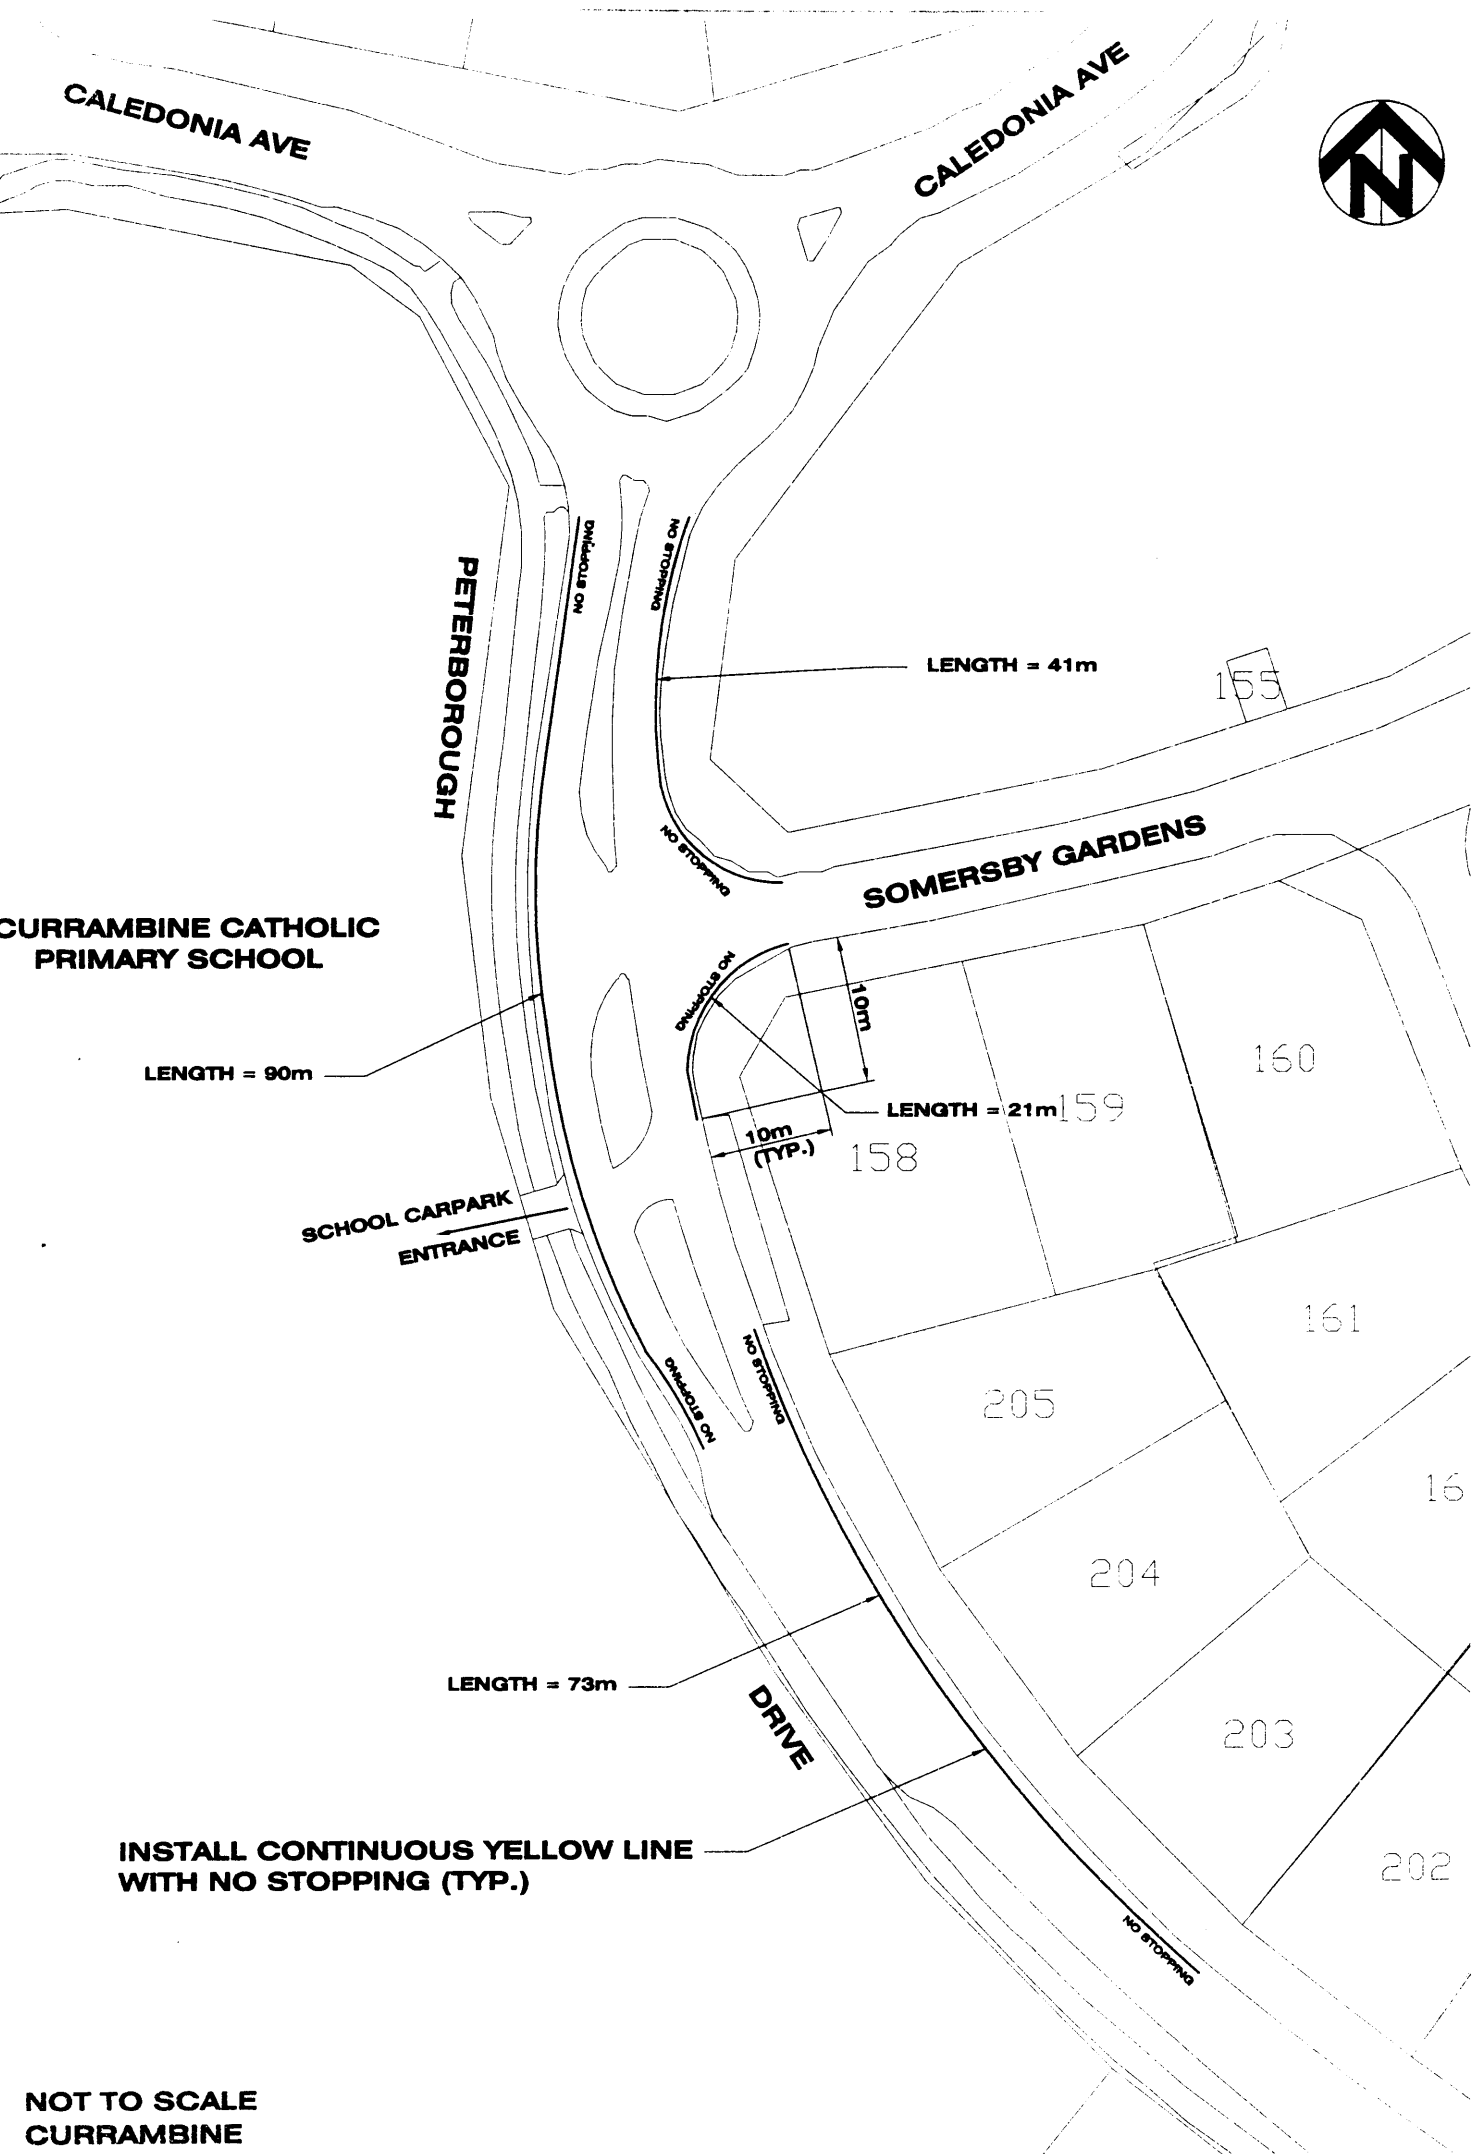

**CURRAMBINE CATHOLIC
PRIMARY SCHOOL**

LENGTH = 90m

**SCHOOL CARPARK
ENTRANCE**

LENGTH = 73m

**INSTALL CONTINUOUS YELLOW LINE
WITH NO STOPPING (TYP.)**

**NOT TO SCALE
CURRAMBINE**

