

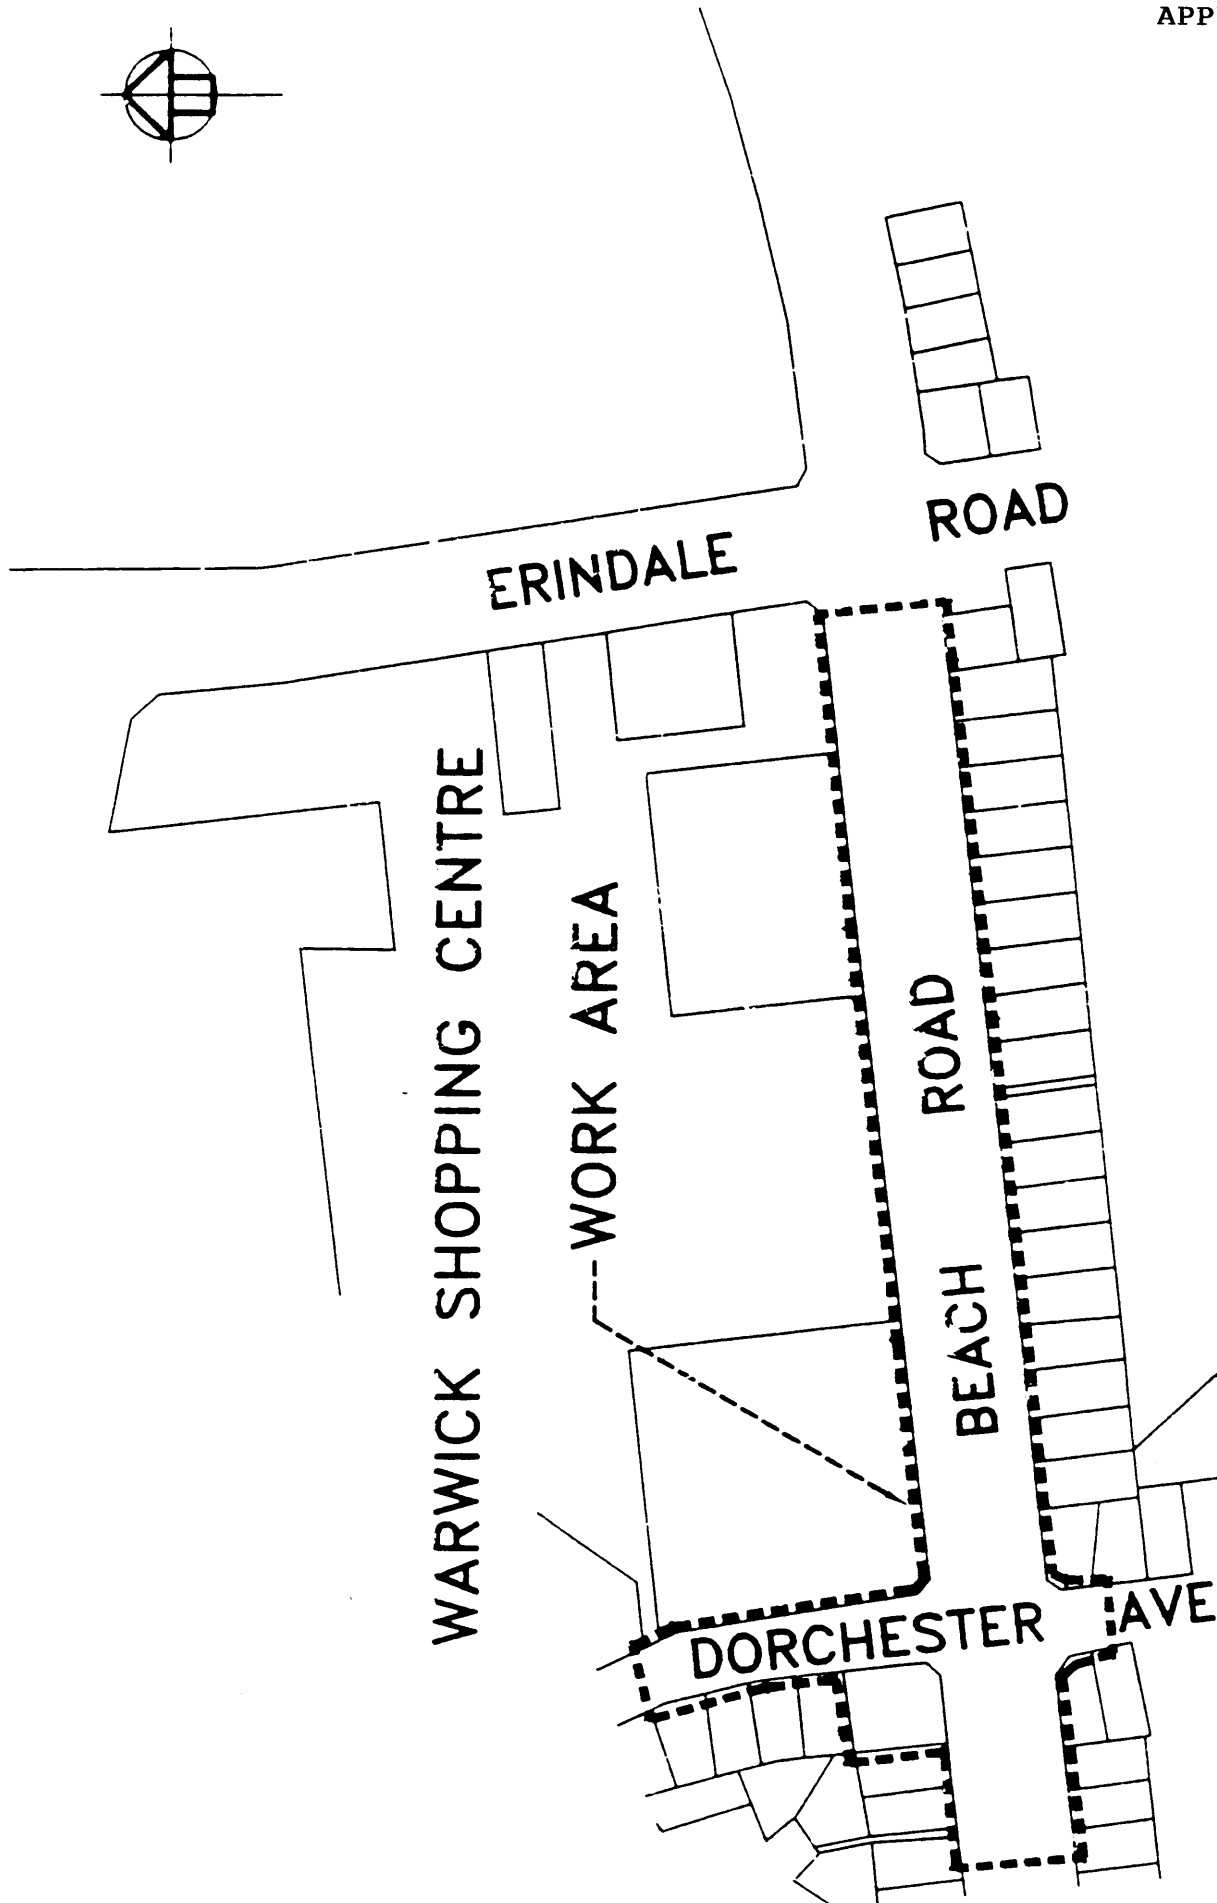


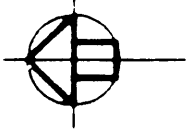

LOCALITY PLAN

S30	E1	300	16 9	26 50	26 37	141
S31	E1	300	18 0	27 80	26 37	130
E7	E6	300	17 1	27 80	27 60	90
E6	E5	300	8 4	25 74	27 60	86
E14	S21	300	9 1	25 62	25 64	84
			2 7	25 57	25 52	91
					25 55	135

EXTENT OF STAGE 1 DRAINAGE WORKS

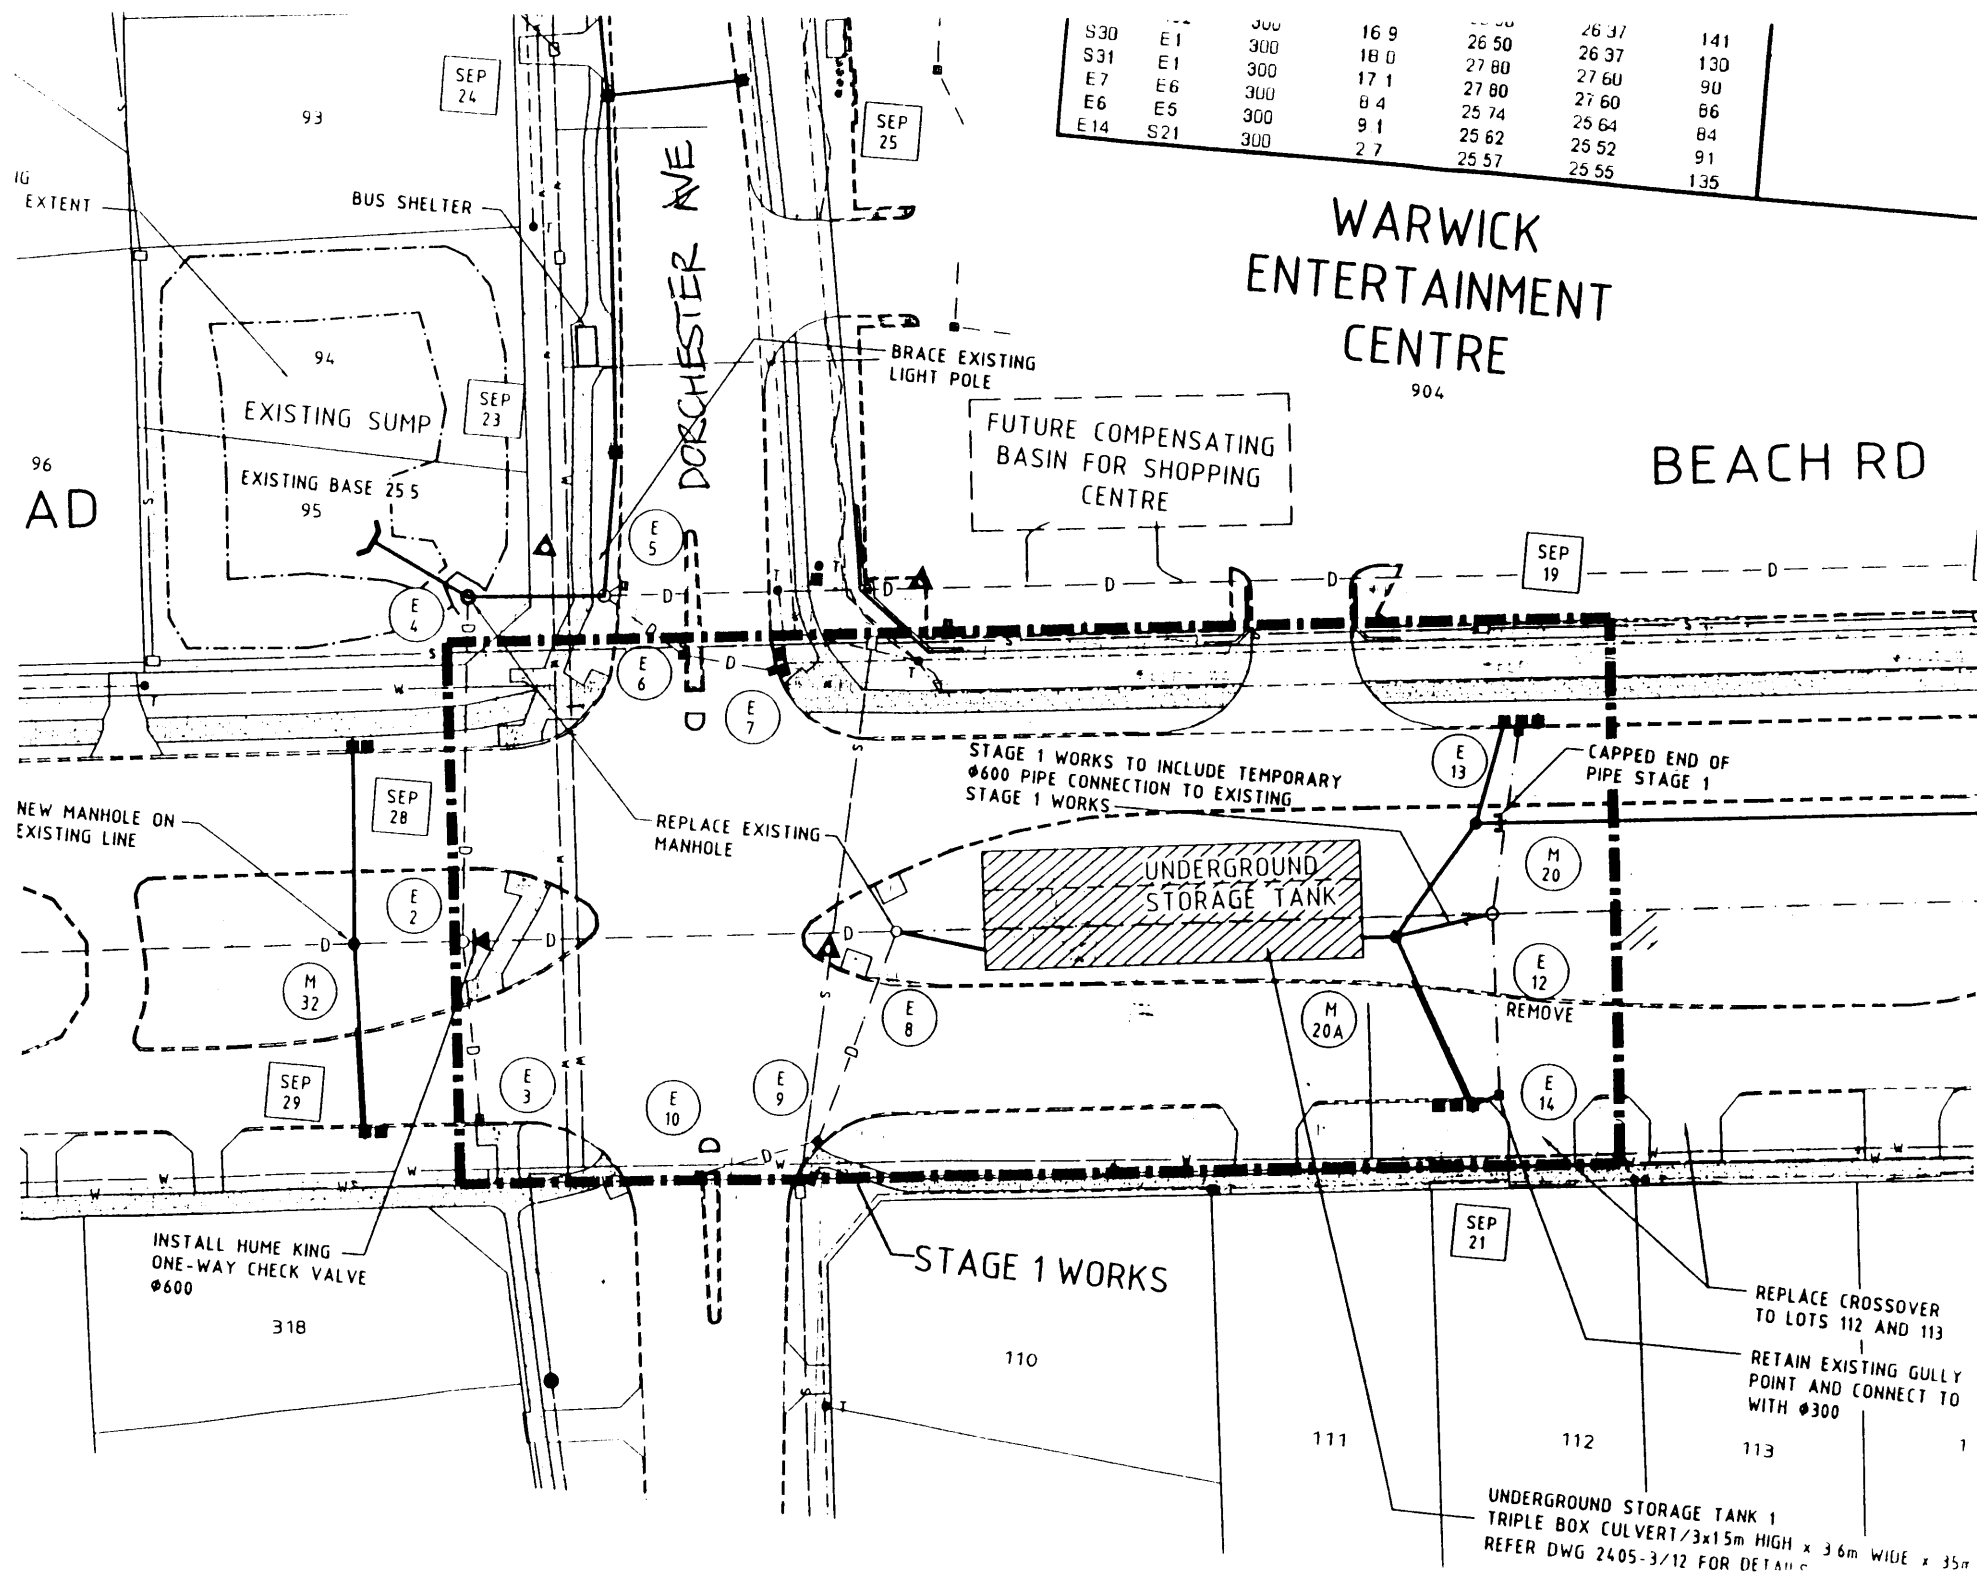

WARWICK
ENTERTAINMENT
CENTRE

BEACH RD

DORCHESTER AVE

BRACE EXISTING
LIGHT POLE

FUTURE COMPENSATING
BASIN FOR SHOPPING
CENTRE

904

SEP 19

CAPPED END OF
PIPE STAGE 1

STAGE 1 WORKS TO INCLUDE TEMPORARY
Ø600 PIPE CONNECTION TO EXISTING
STAGE 1 WORKS

UNDERGROUND
STORAGE TANK

REMOVE

STAGE 1 WORKS

SEP 21

REPLACE CROSSOVER
TO LOTS 112 AND 113

RETAIN EXISTING GULLY
POINT AND CONNECT TO
WITH Ø300

UNDERGROUND STORAGE TANK 1
TRIPLE BOX CULVERT/3x15m HIGH x 3.6m WIDE x 35m
REFER DWG 2405-3/12 FOR DETAILS

INSTALL HUME KING
ONE-WAY CHECK VALVE
Ø600

318

110

111

112

113

SEP 24

SEP 25

SEP 23

SEP 28

SEP 29

93

94

96

AD

IG
EXTENT

BUS SHELTER

EXISTING SUMP

EXISTING BASE 255

REPLACE EXISTING
MANHOLE

NEW MANHOLE ON
EXISTING LINE