


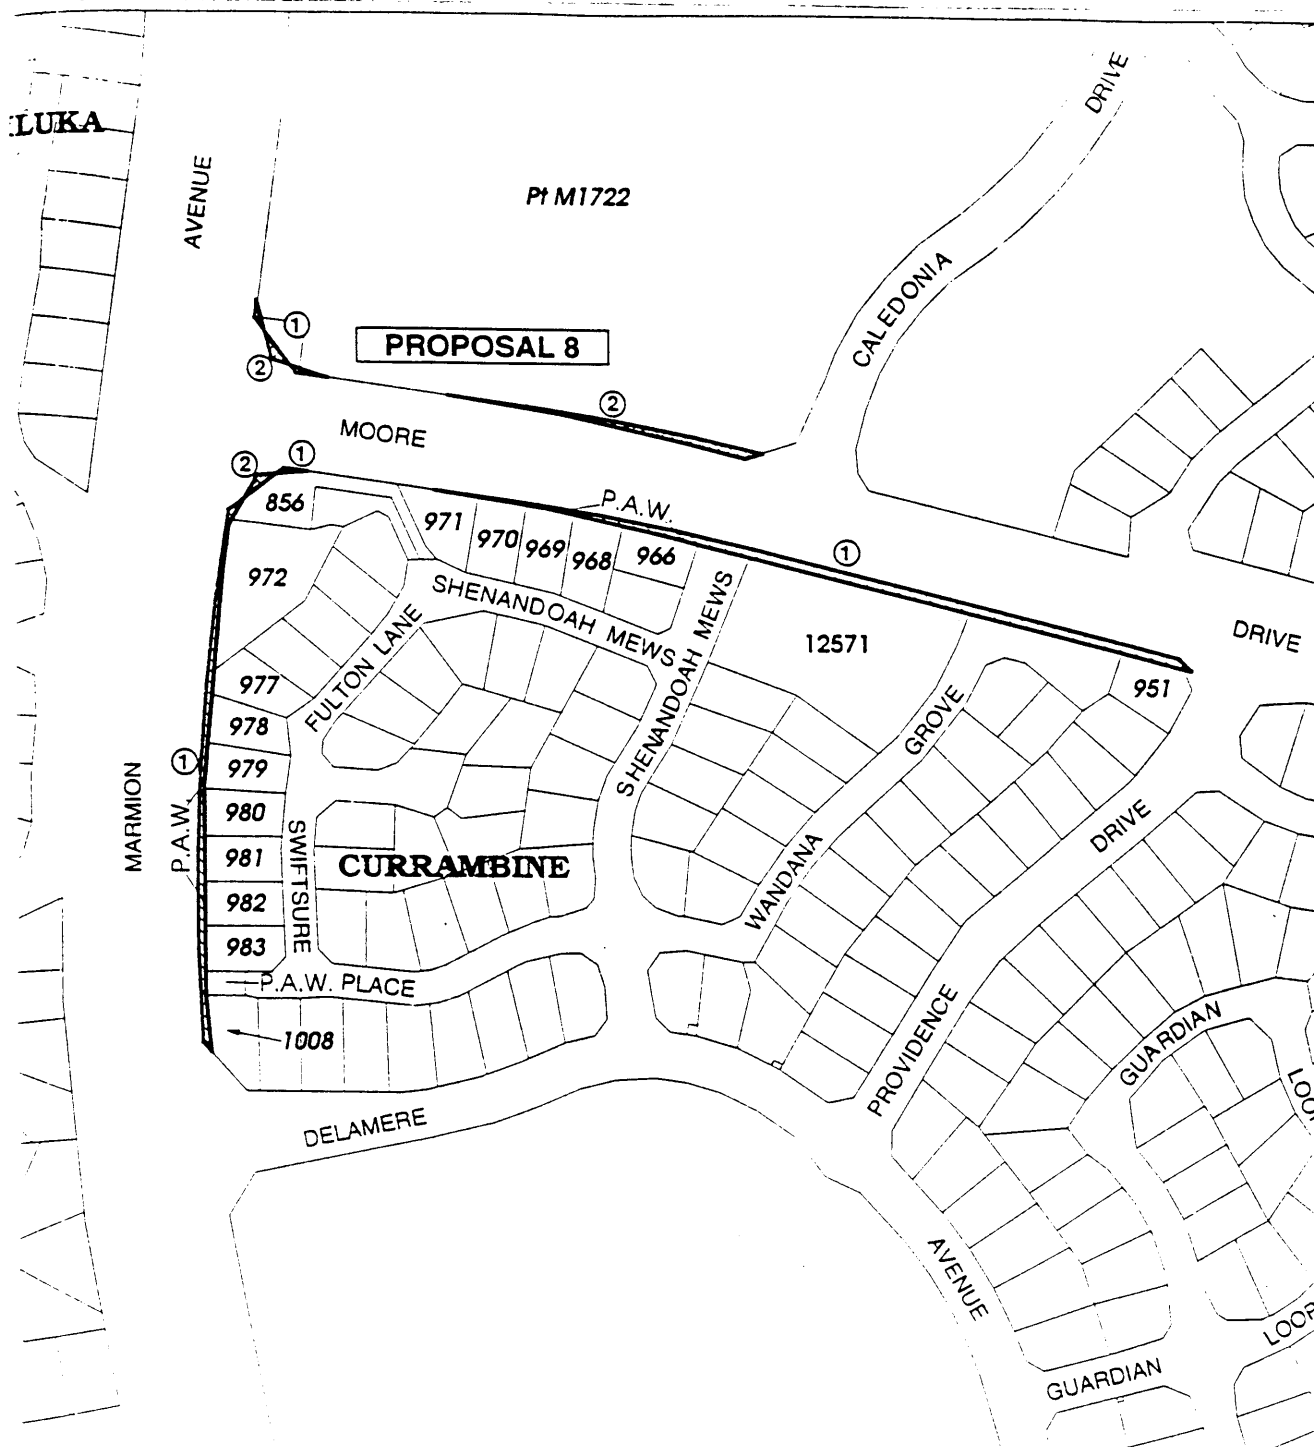

NORTH WEST DISTRICTS - PROPOSED OMNIBUS AMENDMENT (No.4)
AS MODIFIED
 14th MARCH 2000 FIGURE 8



WESTERN
AUSTRALIAN
PLANNING
COMMISSION



N

LEGEND


PROPOSED:



OTHER REGIONAL ROADS
RESERVATION



URBAN ZONE

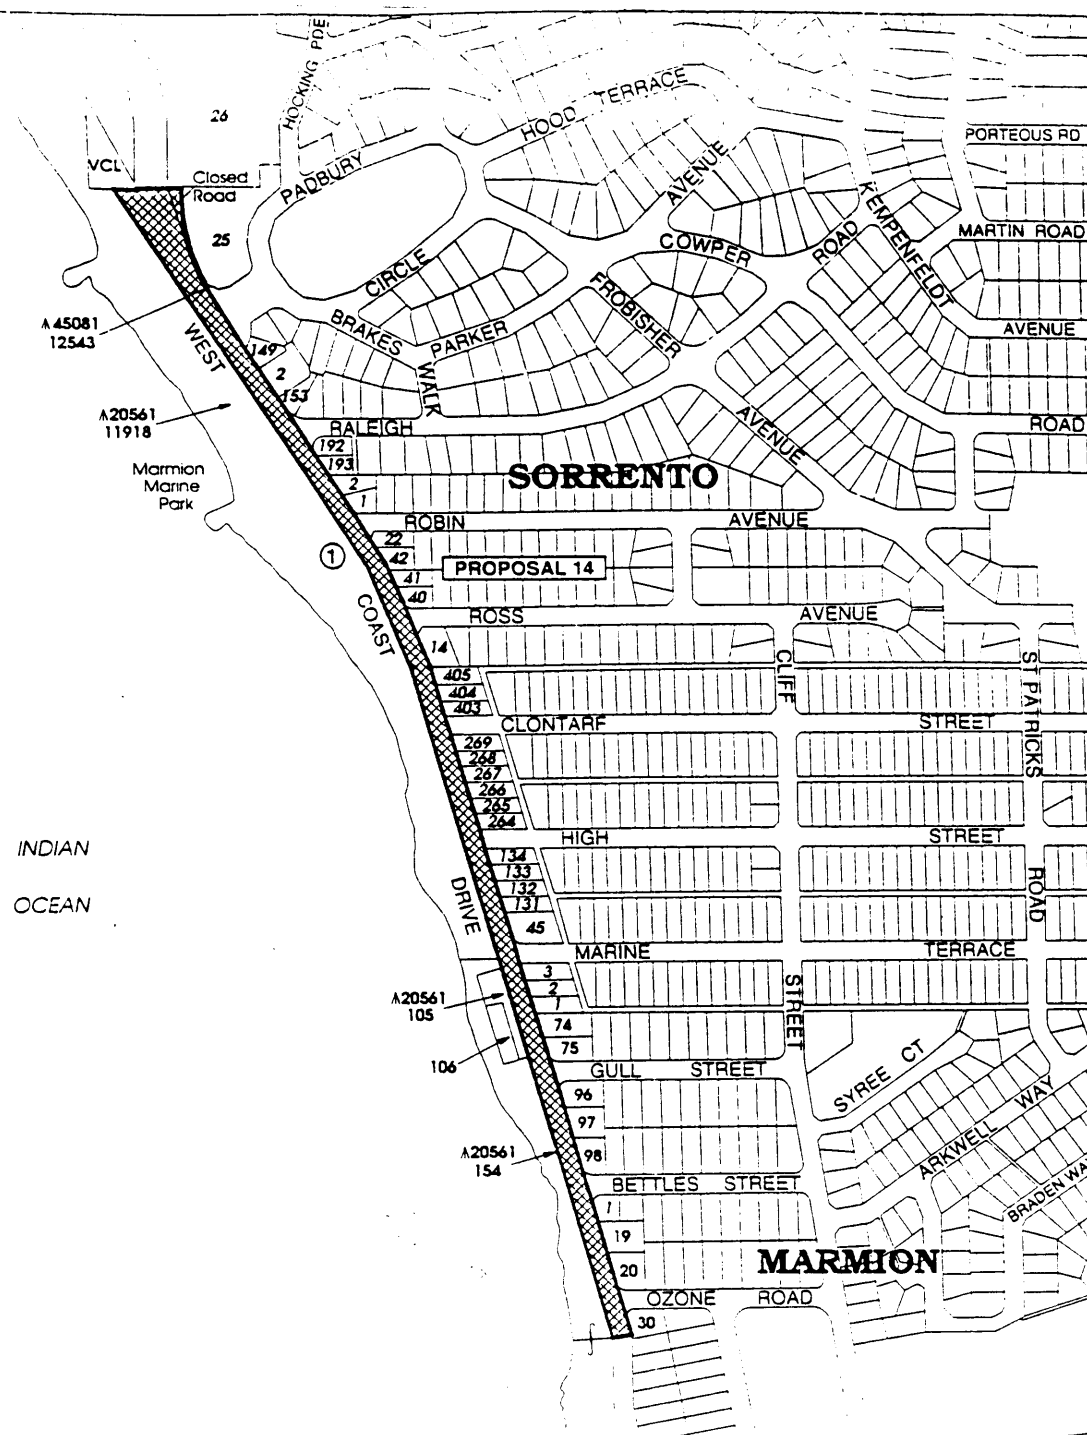

NORTH WEST DISTRICTS - PROPOSED OMNIBUS AMENDMENT (No.4)

14th MARCH 2000

AS MODIFIED

FIGURE 14a



WESTERN
AUSTRALIAN
PLANNING
COMMISSION




N
SCALE: 1:50,000

LEGEND

PROPOSED:



URBAN ZONE

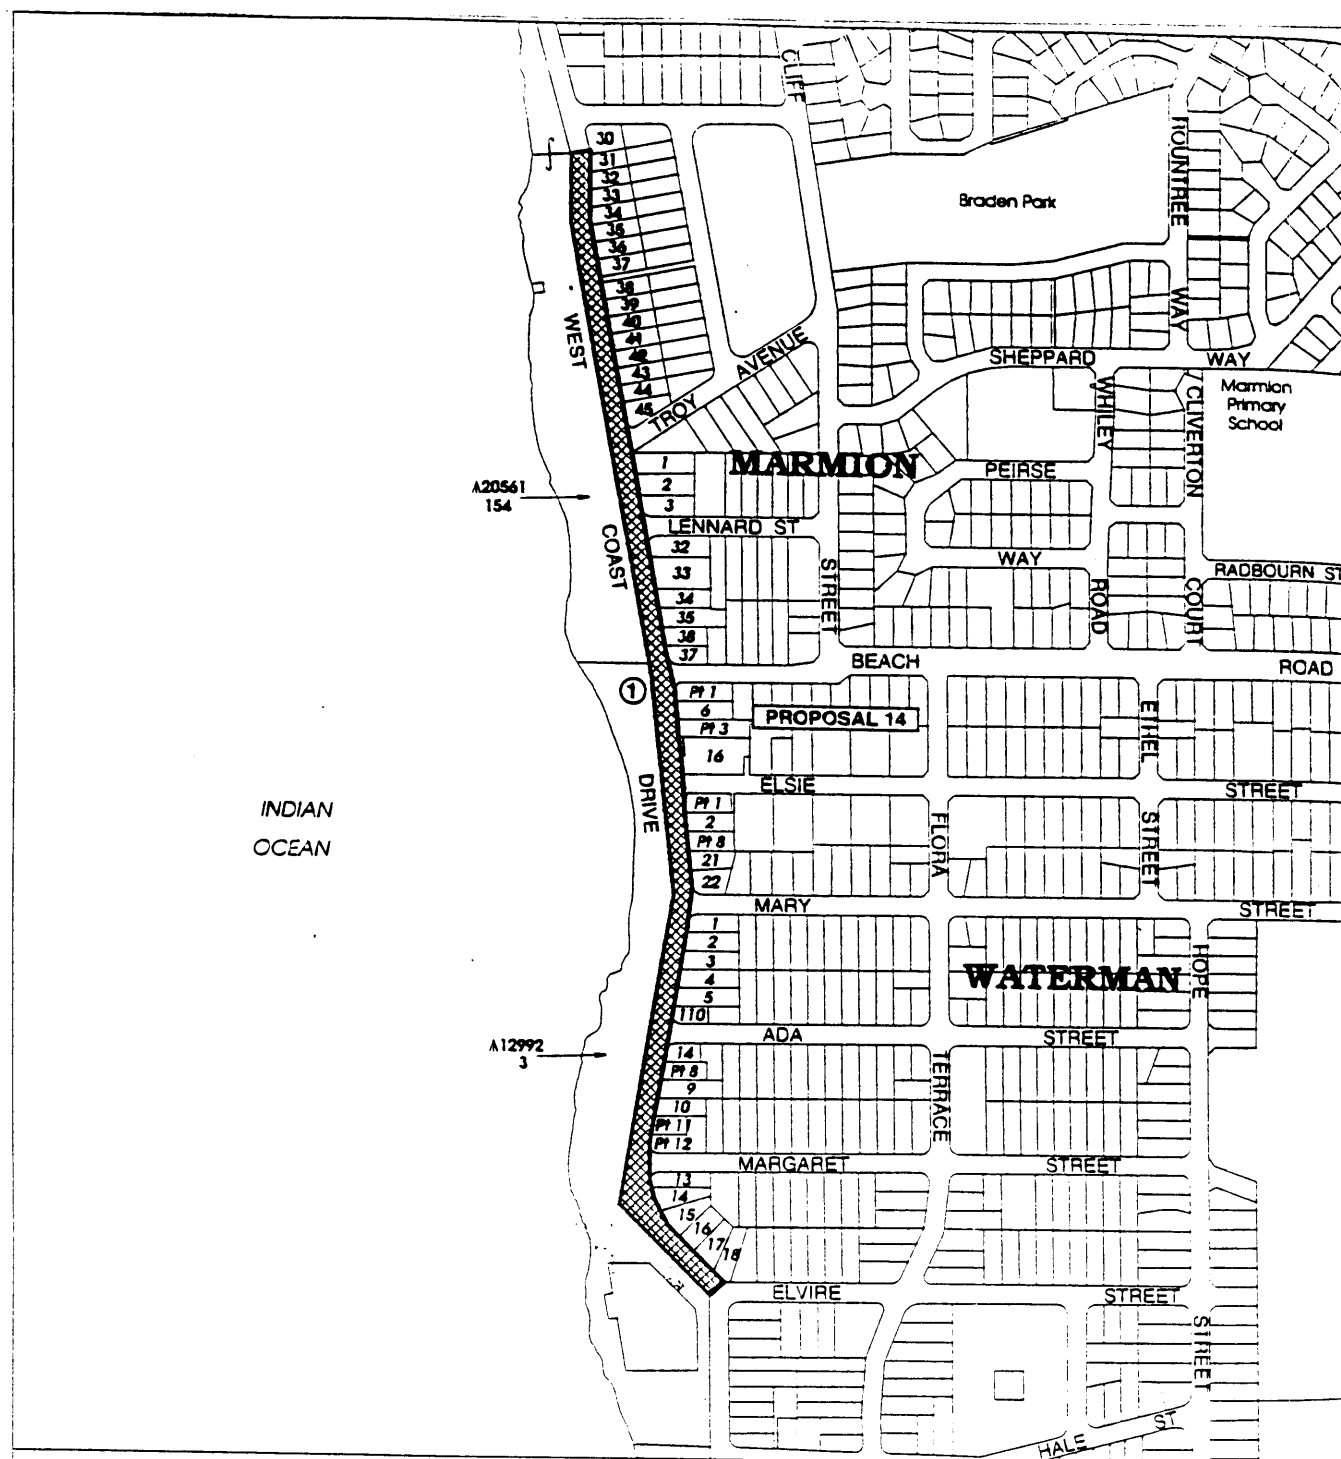

NORTH WEST DISTRICTS - PROPOSED OMNIBUS AMENDMENT (No.4)

14th MARCH 2000

AS MODIFIED

FIGURE 14b



WESTERN
AUSTRALIAN
PLANNING
COMMISSION



DEPARTMENT OF
PLANNING AND
INFRASTRUCTURE


N
SCALE 1:1000

LEGEND

PROPOSED:



URBAN ZONE

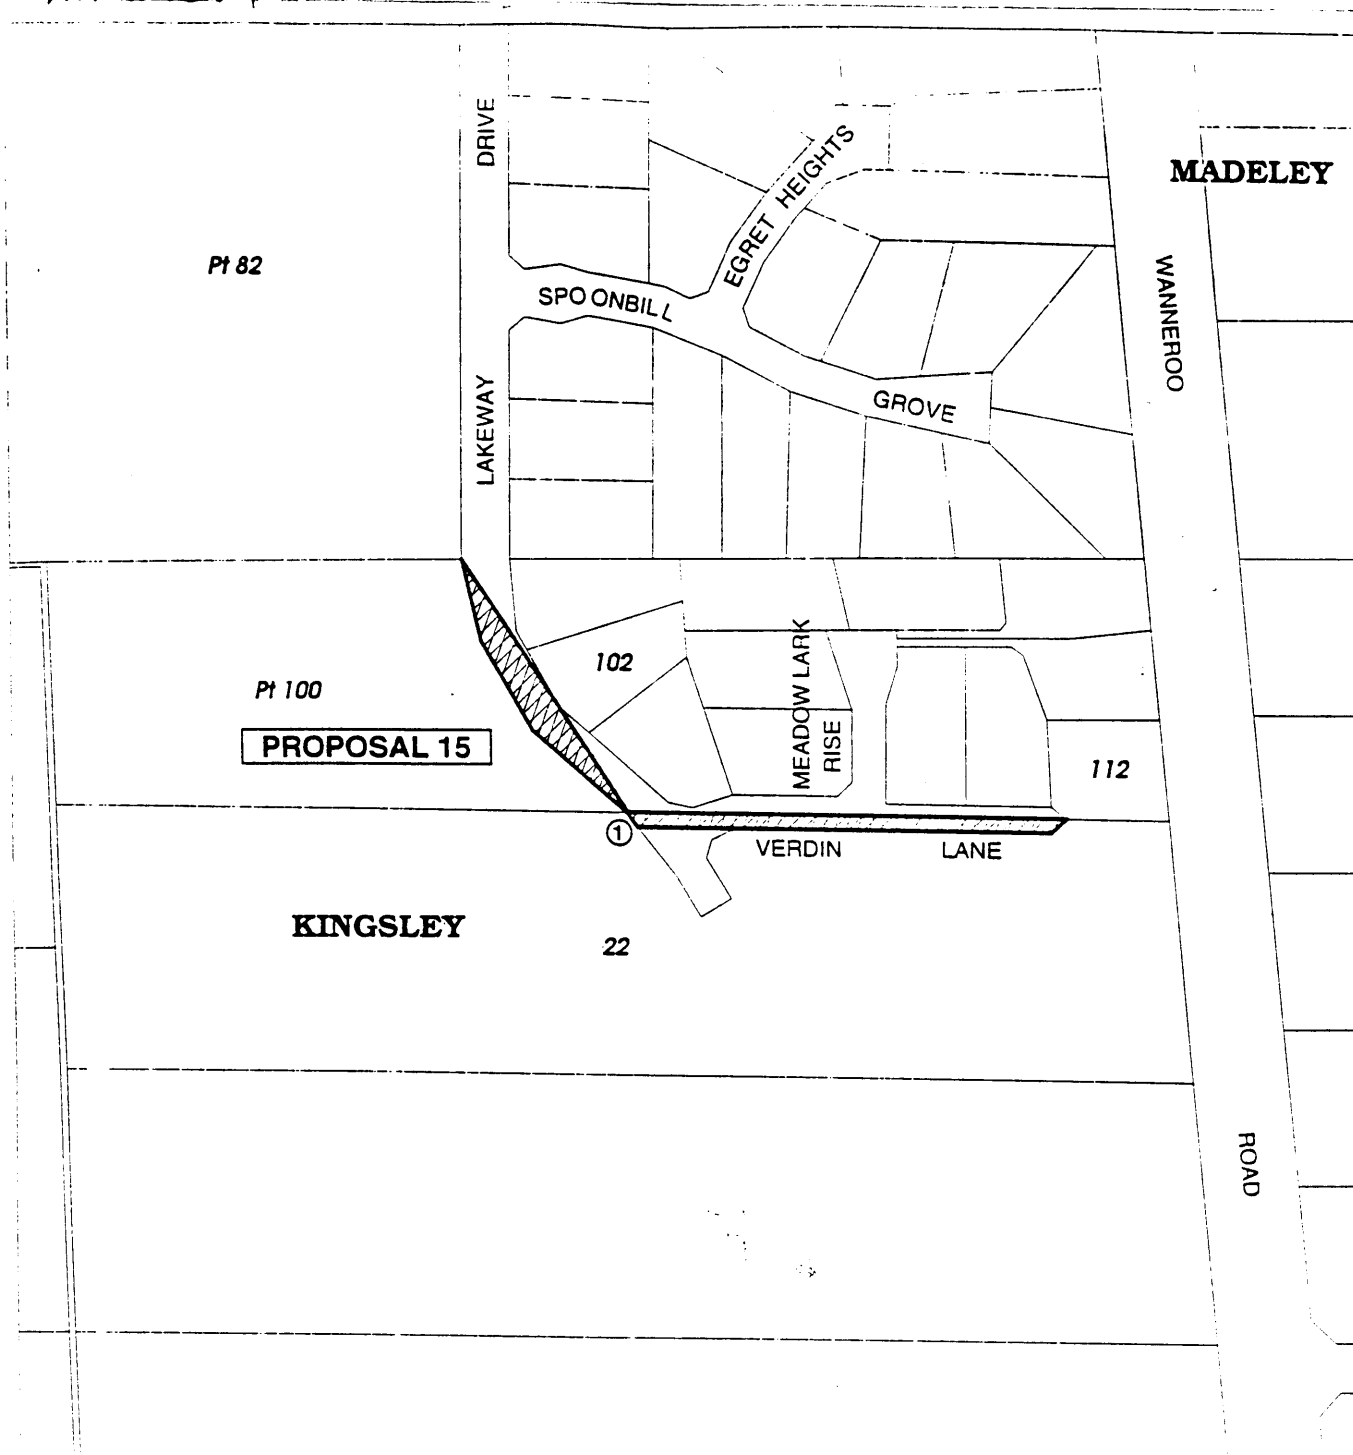

NORTH WEST DISTRICTS - PROPOSED OMNIBUS AMENDMENT (No.4)
AS MODIFIED

14th MARCH 2000

FIGURE 15



WESTERN
AUSTRALIAN
PLANNING
COMMISSION




N
N

PROPOSED:



URBAN DEFERRED ZONE

LEGEND

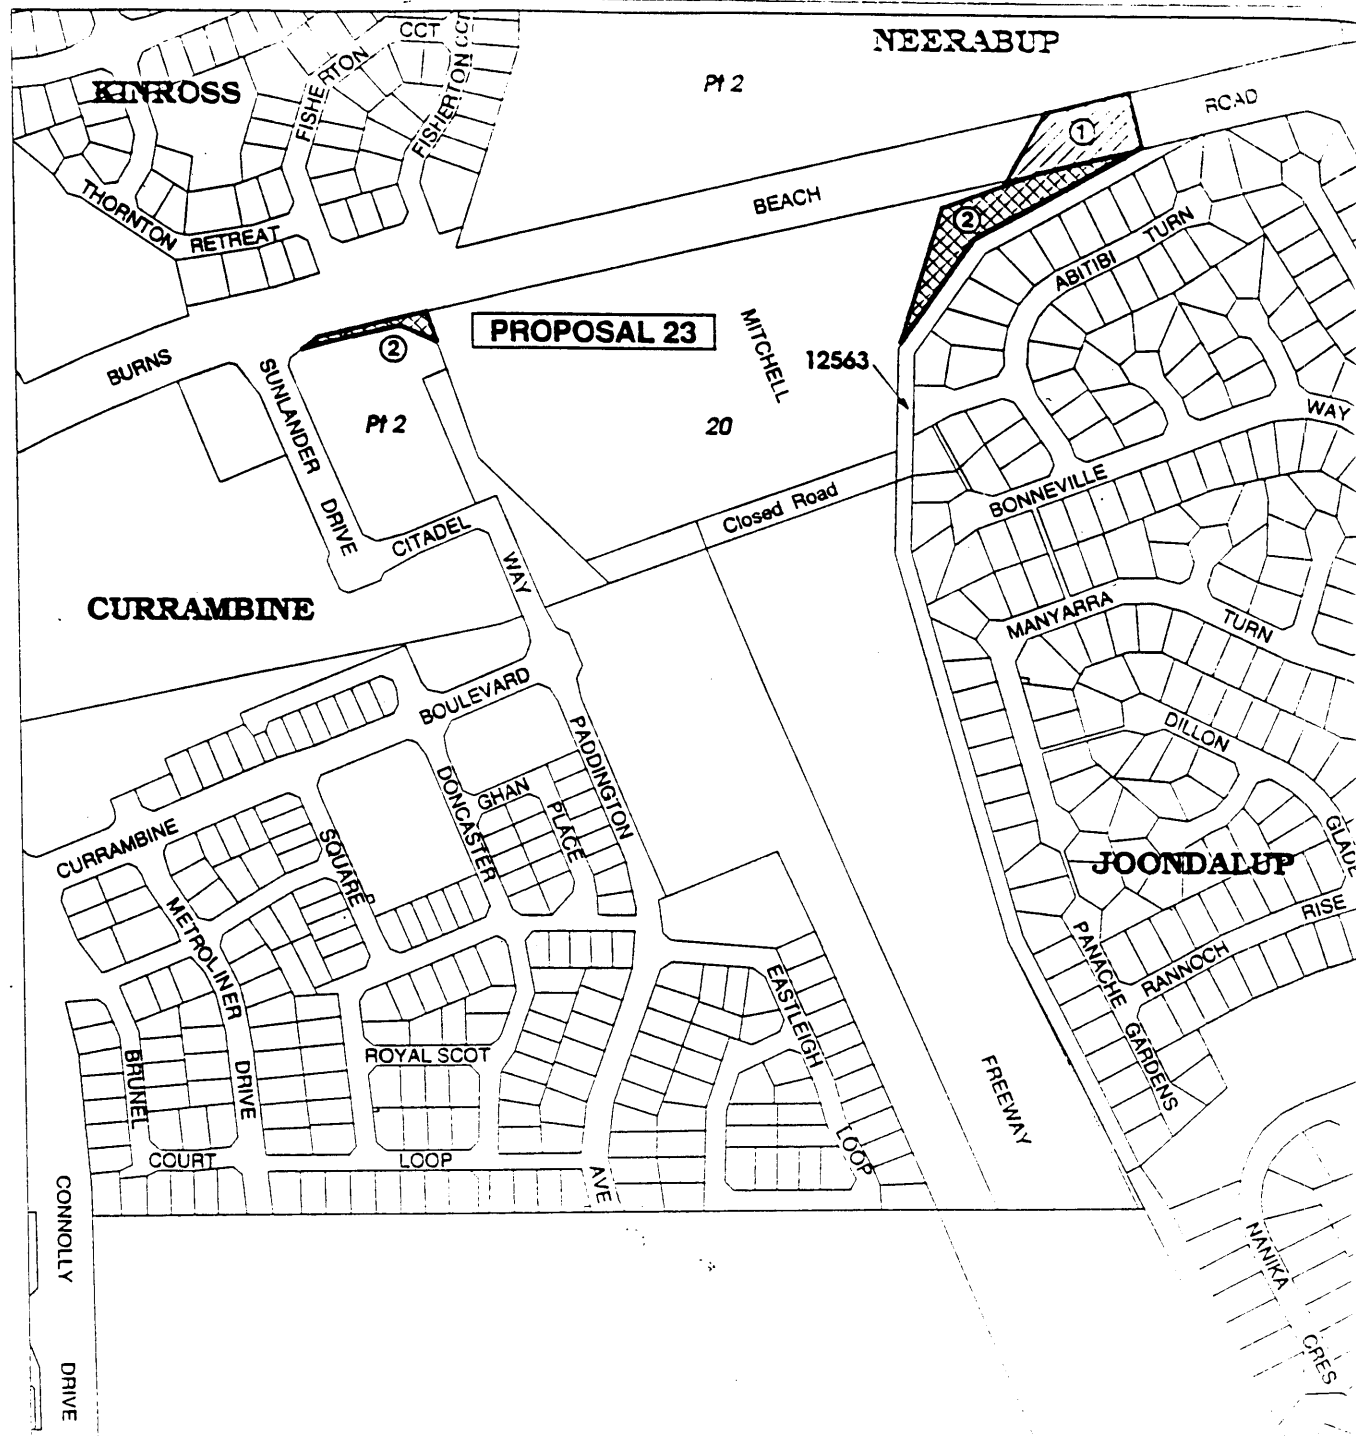

NORTH WEST DISTRICTS - PROPOSED OMNIBUS AMENDMENT (No.4)

14th MARCH 2000

AS MODIFIED



FIGURE 23

WESTERN
AUSTRALIAN
PLANNING
COMMISSIONDEPARTMENT OF
PLANNING

N


1:10,000


PROPOSED:

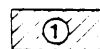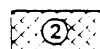PRIMARY REGIONAL ROADS
RESERVATION

URBAN ZONE

LEGEND

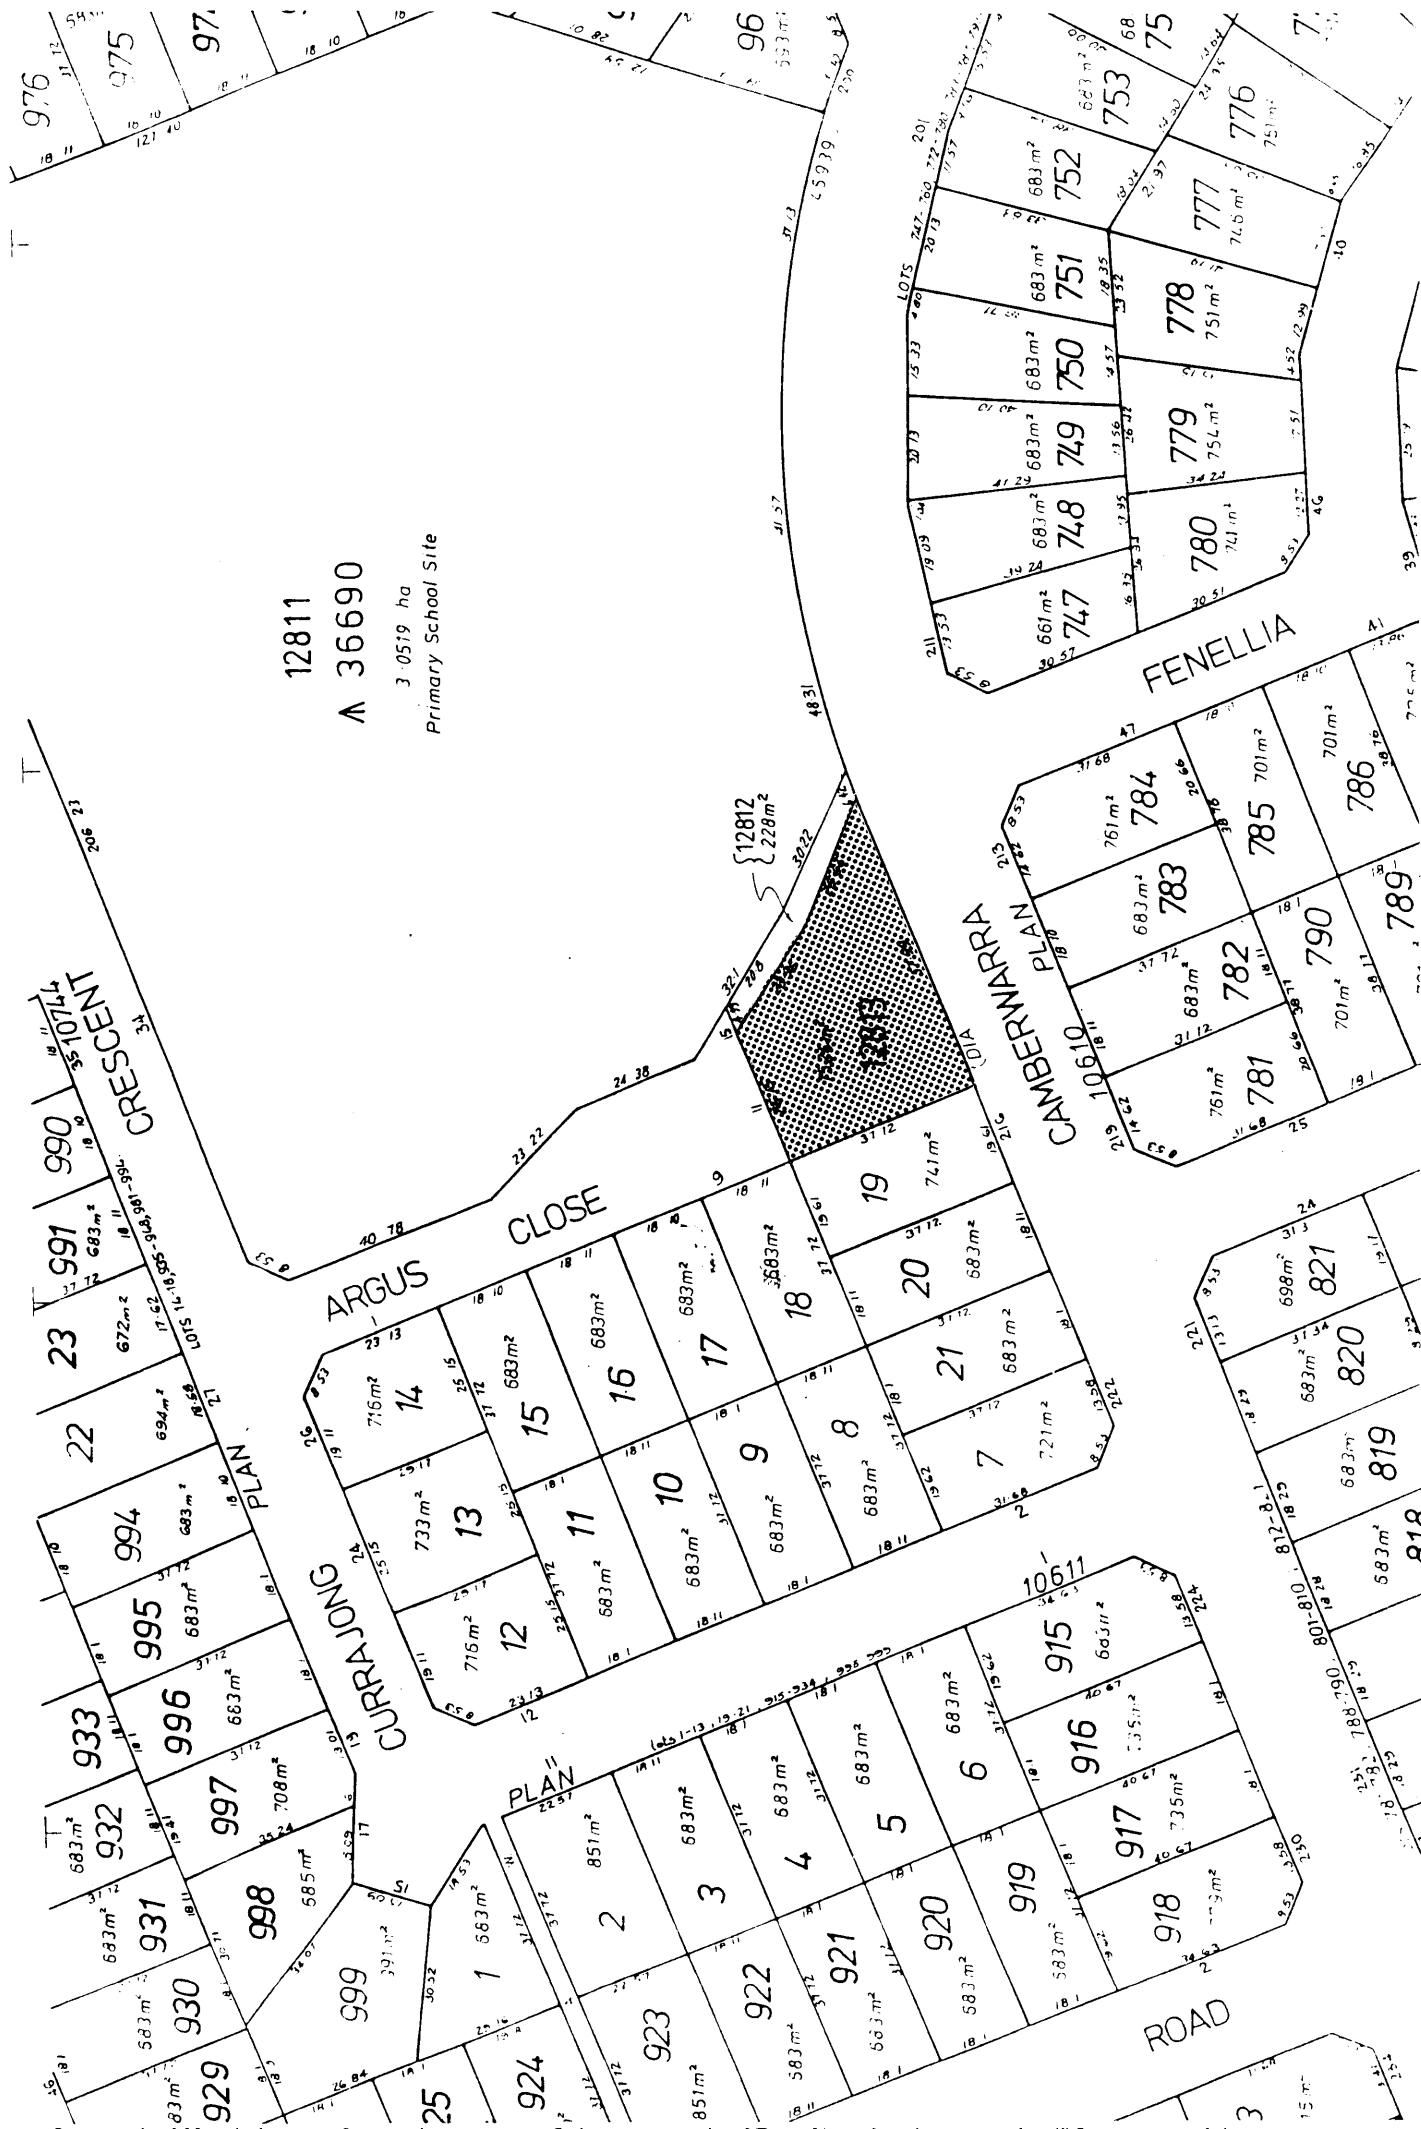

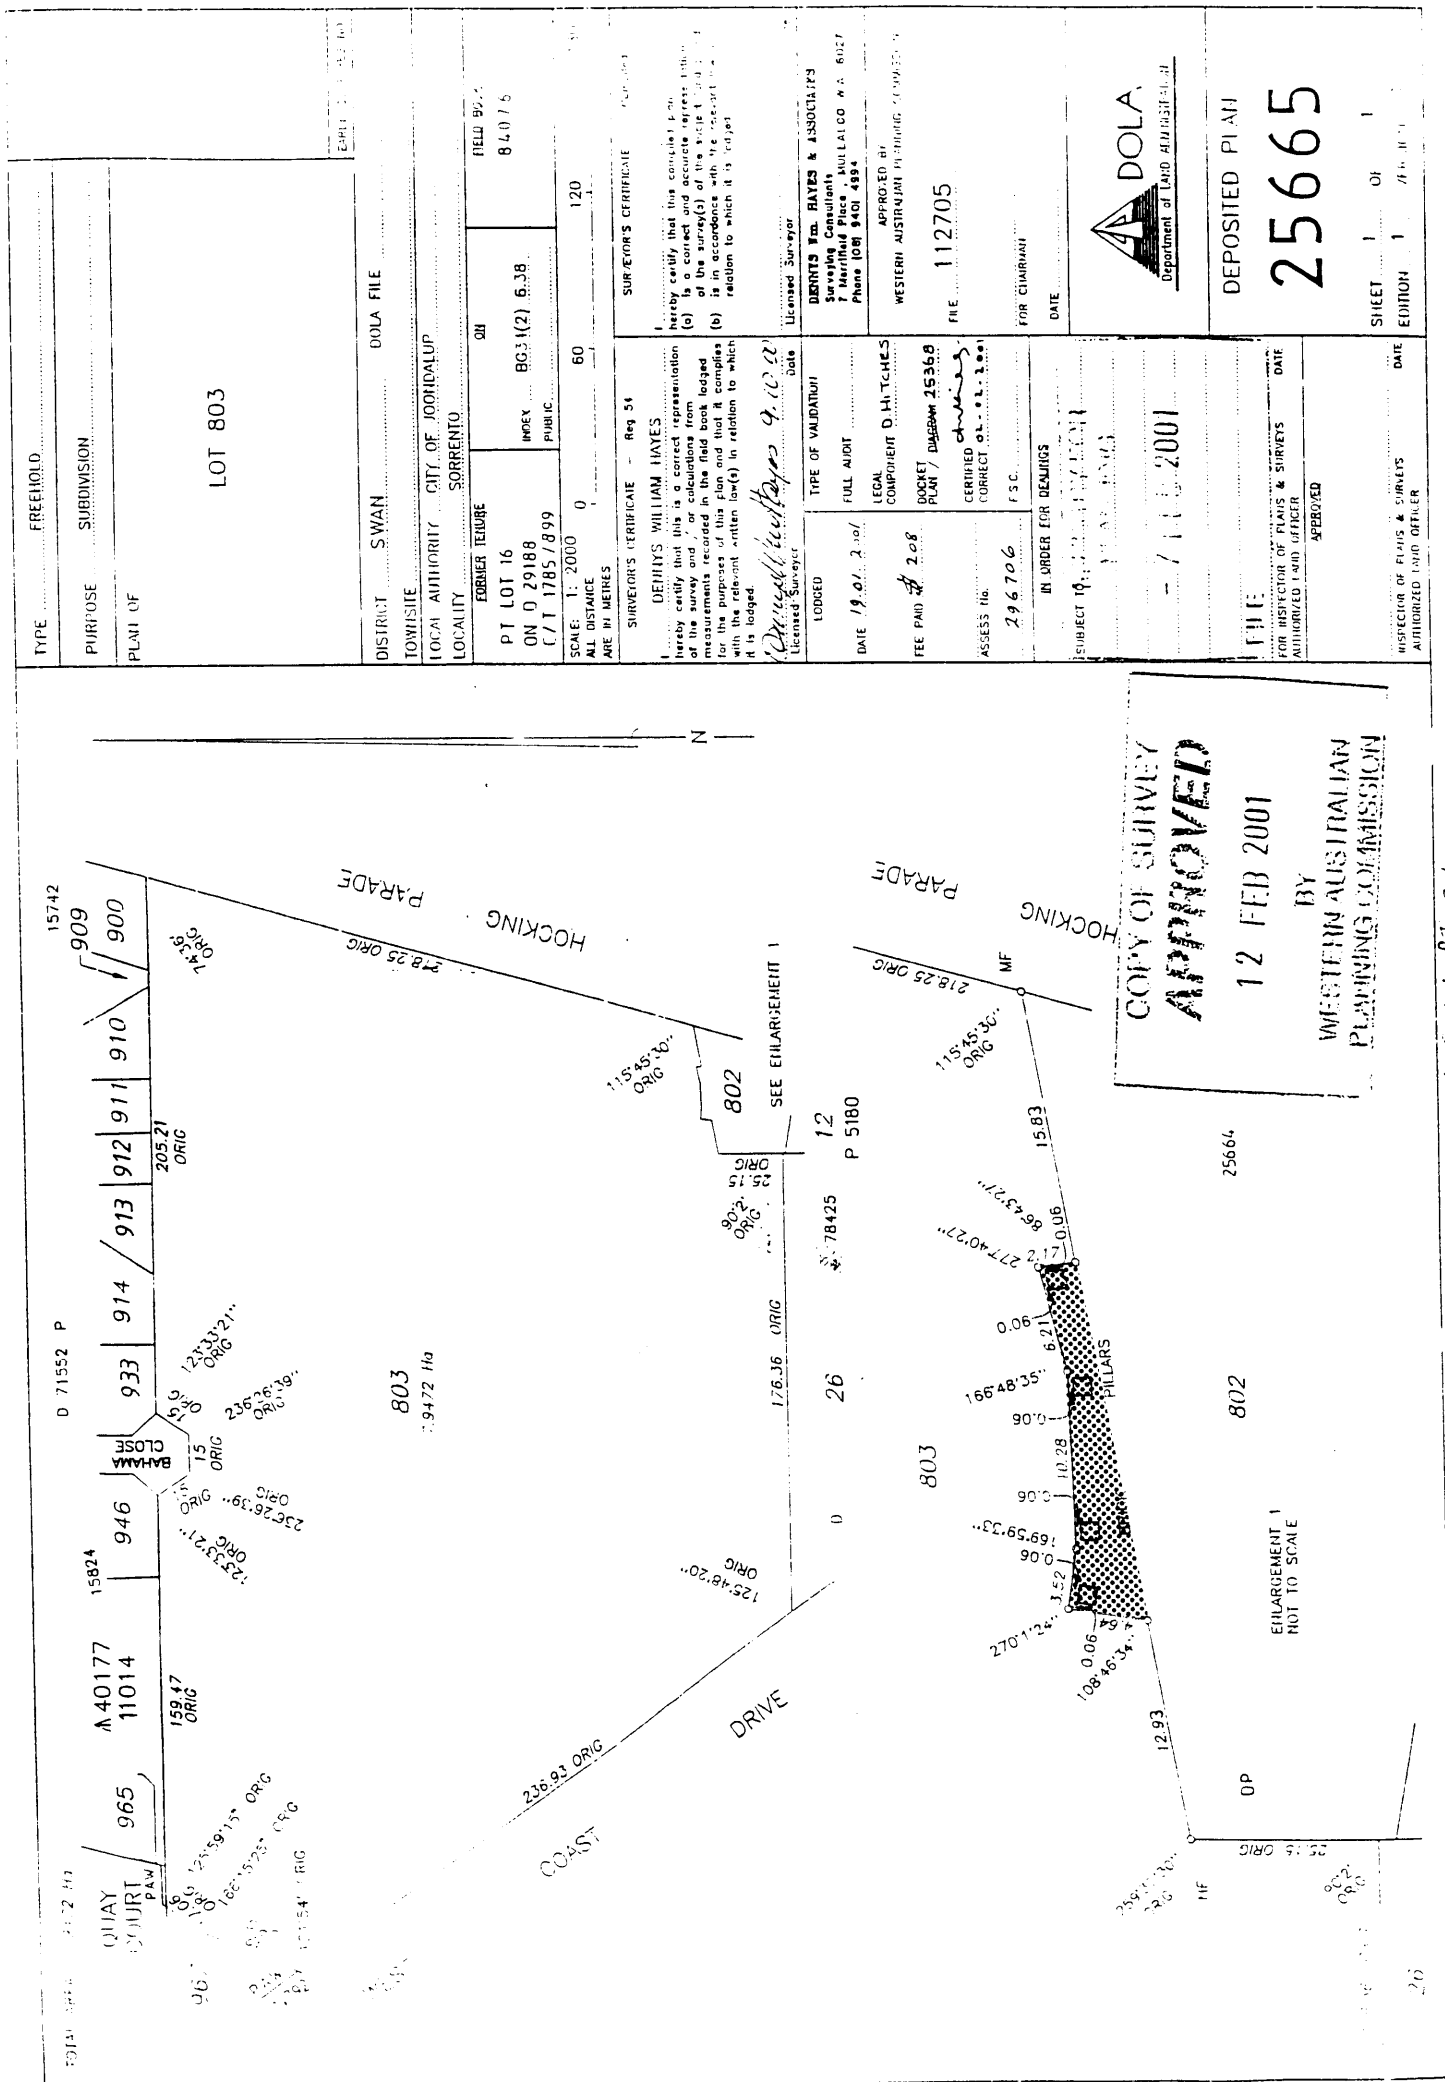

AMENDMENT NO 7
SCHEDULE OF SUBMISSIONS FOLLOWING ADVERTISING
(CLOSED 29 AUGUST 2001)

NO	NAME OF SUBMITTOR	DESCRIPTION OF AFFECTED PROPERTY	SUBMISSION SUMMARY	COUNCIL'S RECOMMENDATION
1	Mr A Allan	1 Argus Close CRAIGIE WA 6025	1. Development of 11 Argus close, Craige will result in increased traffic flows along Camberwarra Drive and may potentially cause accidents. 2. Suggestion made to have vehicle access off another street (Argus Close) instead of Camberwarra Drive.	1. Noted. Although development will result in an increase in traffic on Camberwarra Drive it is considered that any impact would be minimal given that only a maximum of three residential dwellings are proposed. 2. Noted. The Western Australian Planning Commission on 23 July 2001 approved a subdivision proposal for three green title lots. Vehicle access is off Camberwarra Drive.
2	Mr N Habib Farag	7 Argus Close CRAIGIE WA 6025	1. No objection to the proposed amendment.	1. Noted.
3	Transport PO Box 7272 CLOISTERS SQUARE WA 6850	N/A	1. No objection to the proposed amendment.	1. Noted.

Preparation and Environmental Assessment of Local Scheme and Amendments.

