








PROJECT  
 Preliminary Layout for  
 Future Subdivision of Pt. Lot 2  
 on South Road, Kinross

CLIENT	NUMBER	ALTERATION	DATE	APPROVAL
WELL & CO				
DATE	PLAN NUMBER	SCALE		
December, 2006	7740099	1:2,000		
		NORTH		

**Taylor Burre**  
 Town Planning and Survey  
 187 Roberts Road, Subiaco  
 PO Box 103, Subiaco Perth  
 Western Australia 6107  
 Telephone (09) 382 2911  
 Facsimile (09) 382 4586

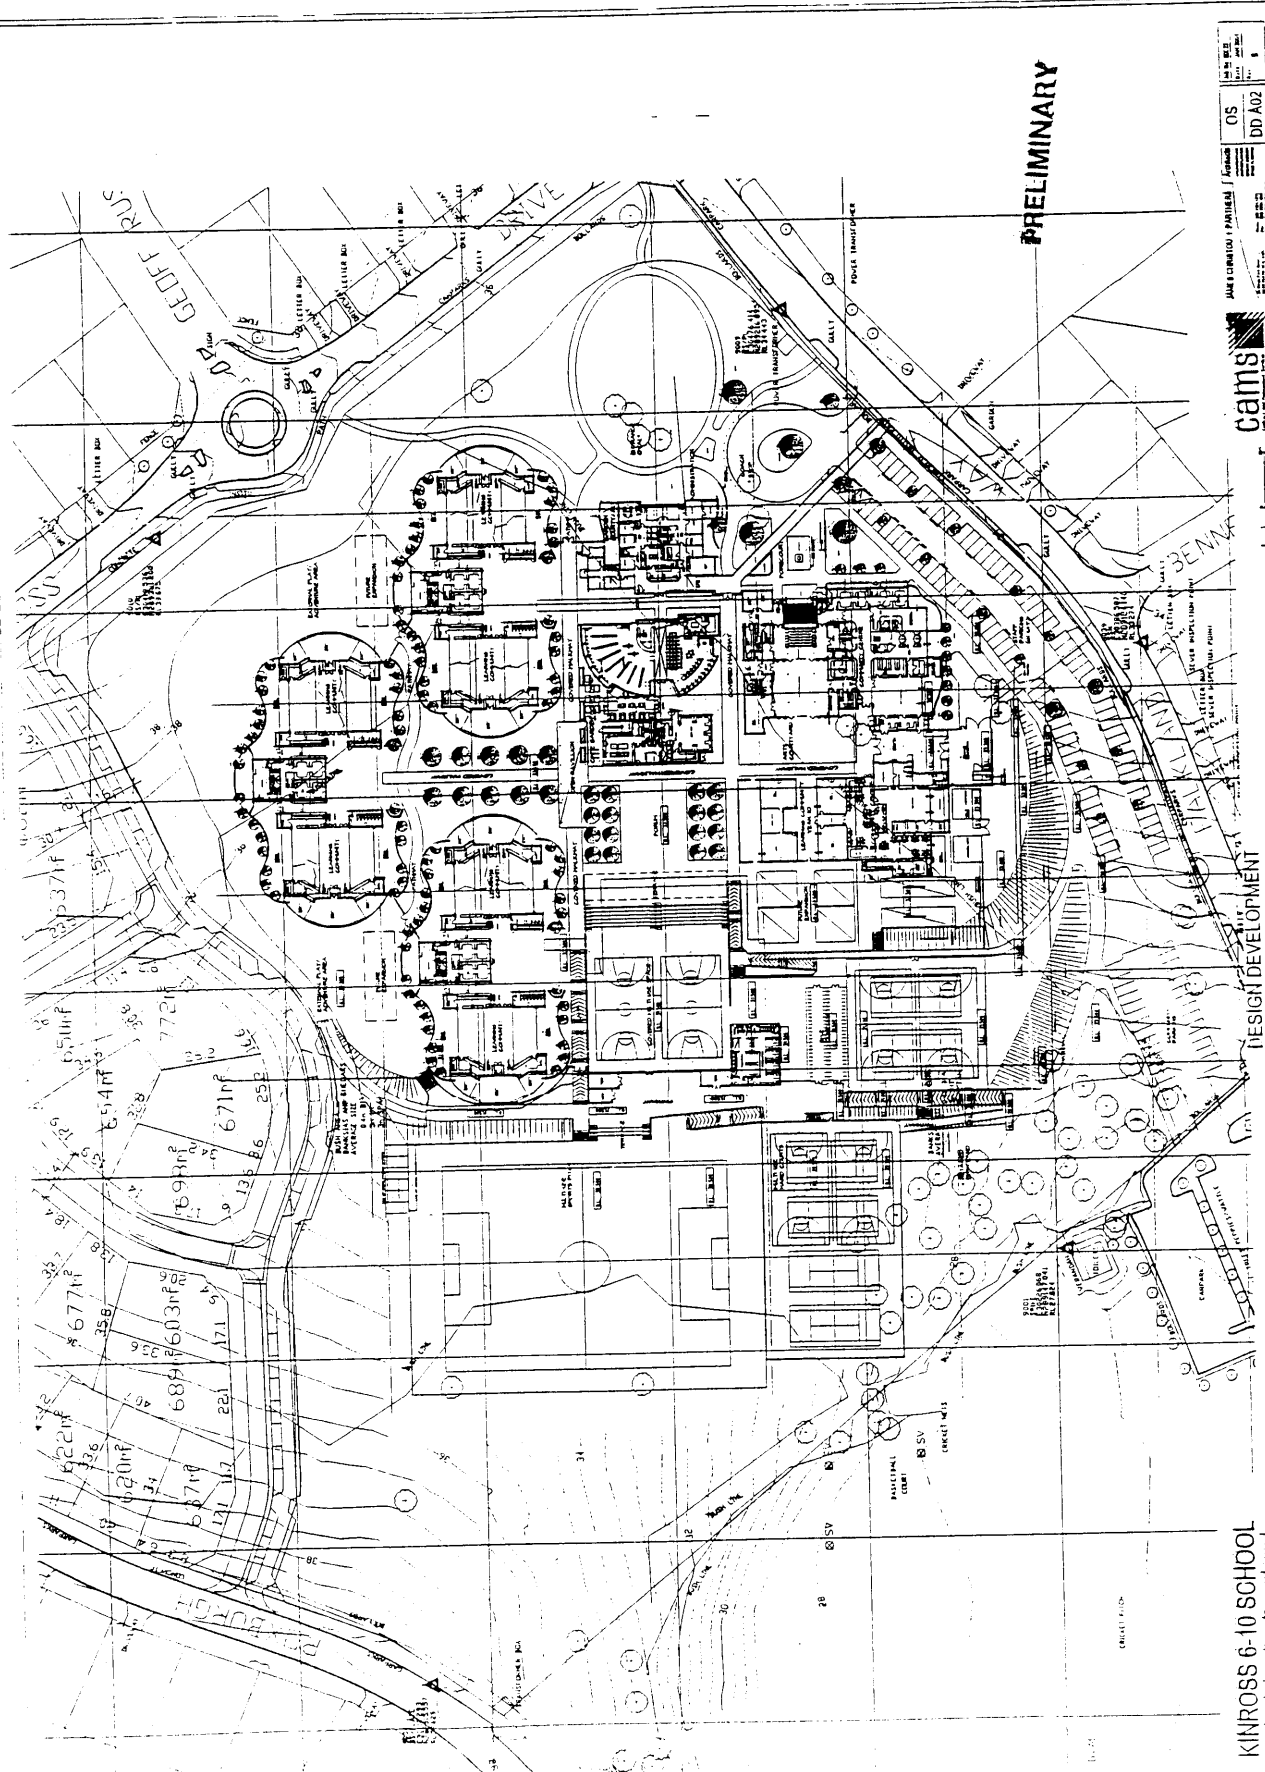

PRELIMINARY

OS  
DD A02

JAMES CAMERON PARTNERS  
ARCHITECTS



DESIGN DEVELOPMENT  
OVERALL SITE (1:500)

KINROSS 6-10 SCHOOL  
For the Education Department  
of Western Australia