



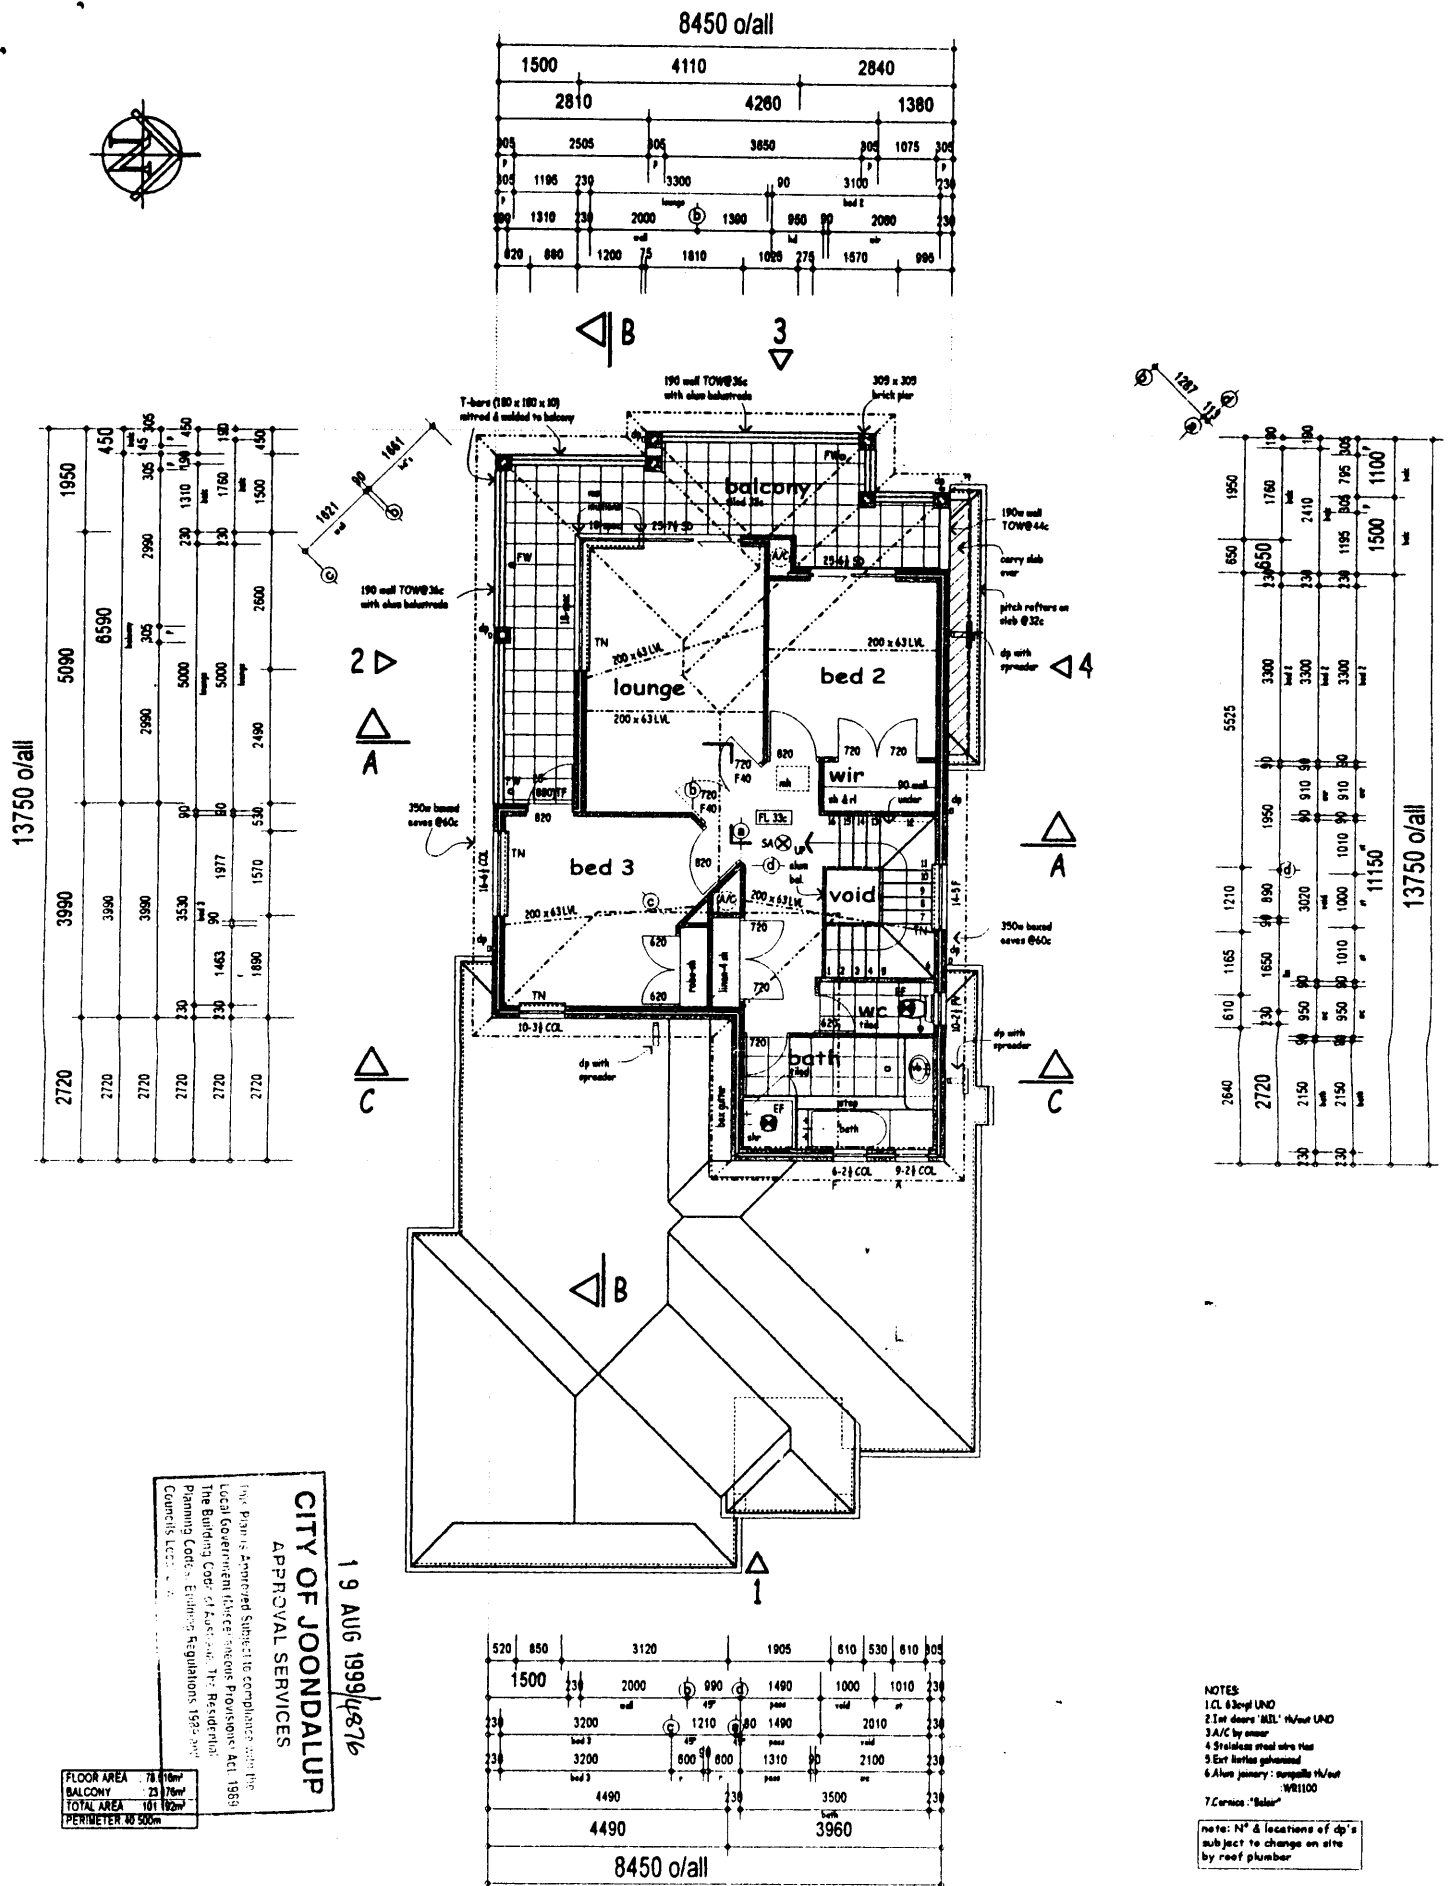

REVISIONS	CONSTRUCTION NOTES	BEAUMONDE HOMES	SPECIAL	UPPER FLOOR	DRAWN
	1. These plans are the sole property of Beaumonde Homes and may not be reproduced or modified in whole or in part without written permission. 2. Contractors shall check all dimensions and conditions on site prior to commencing fabrication or construction. Any discrepancies to be brought to the Supervisor's attention. 3. Owner to note that all sizes shown are without plaster (where applicable) and should be allowed for. 4. The Builder reserves the right to alter dimensions on site to suit construction, engineering, or site conditions. 5. Unless otherwise noted, retaining walls, demolition, sewer piling, subsoil drains, blasting or other	BEAUMONDE HOMES BUILT ON REPUTATION SINCE 1988	CLIENT: S PATERSON	ADDRESS: LOT 1 QUAYSIDE MEWS, HILLARYS	IAN
					DATE JUNE 1999
					SCALE 1:100
					JOB No 2792
					CADFILE: SHY 2 of 4



REVISIONS 	CONSTRUCTION NOTES 1 These plans are the sole property of Beaumonde Homes and may not be reproduced or modified in whole or in part without written permission. 2 Contractors shall check all dimensions and conditions on site prior to commencing fabrication or construction. Any discrepancies to be brought to the Supervisors attention. 3 Owner to note that all sizes shown are without plaster (where applicable) and should be allowed for. 4 The Builder reserves the right to alter dimensions on site to suit construction, engineering, or site conditions. 5 Unless otherwise noted, retaining walls, demolition, sewer piling, subsoil drains, blasting or other	SPECIAL CLIENT: S PATERSON	GROUND FLOOR ADDRESS: LOT 1 QUAYSIDE MEWS, HILLARYS	DRAWN TAN DATE JUNE 1999 SCALE 1:100 CADFILE:	JOB NO 2792 SHY 2 OF 11
-------------------	---	----------------------------------	--	---	---------------------------------------

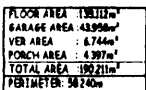