

MULLALOO SURF CLUB LEASE AREA

OCEAN

TOILET BLOCK

TOM SIMPSON
PARK

PARKING AREA

PARKING AREA



MULLALOO
SURF CLUB

RESERVE 20561


TOM SIMPSON
PARK



SCALE 1:1000
DATE 07/12/01

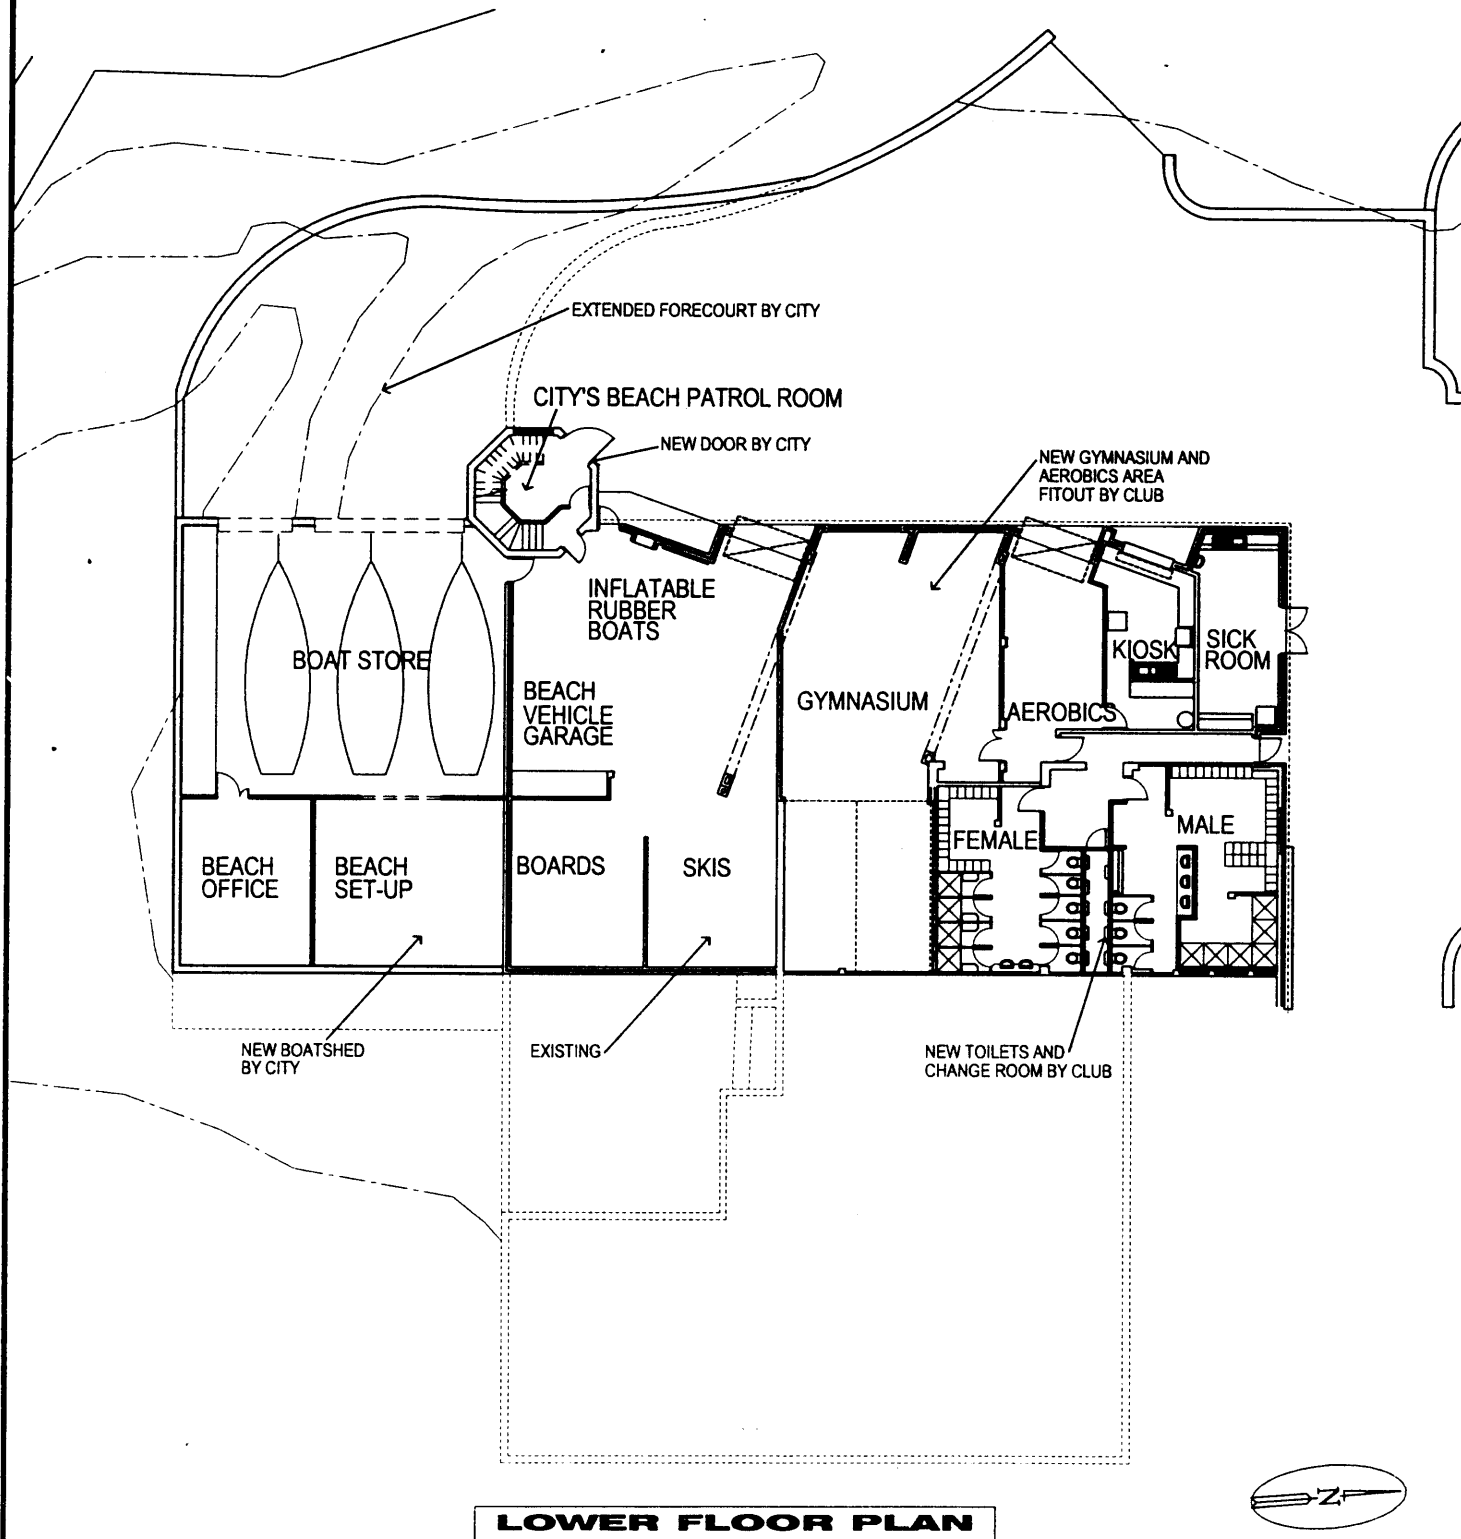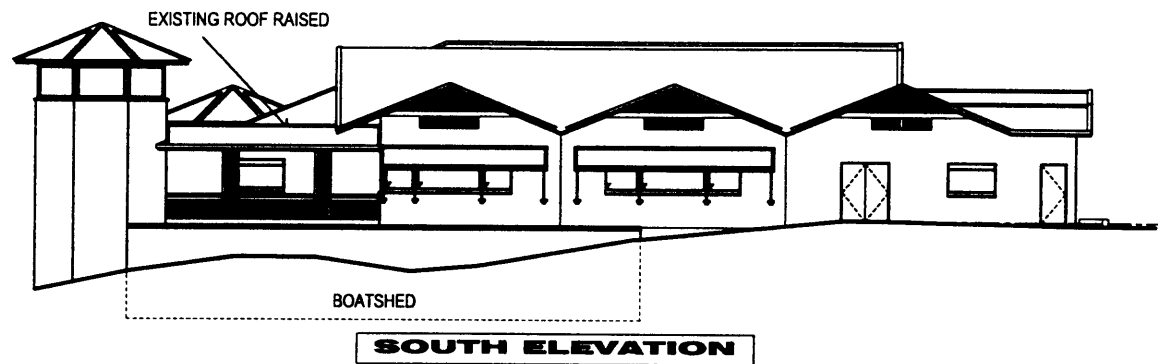

STAGE 1 SURF CLUB ADDITIONS

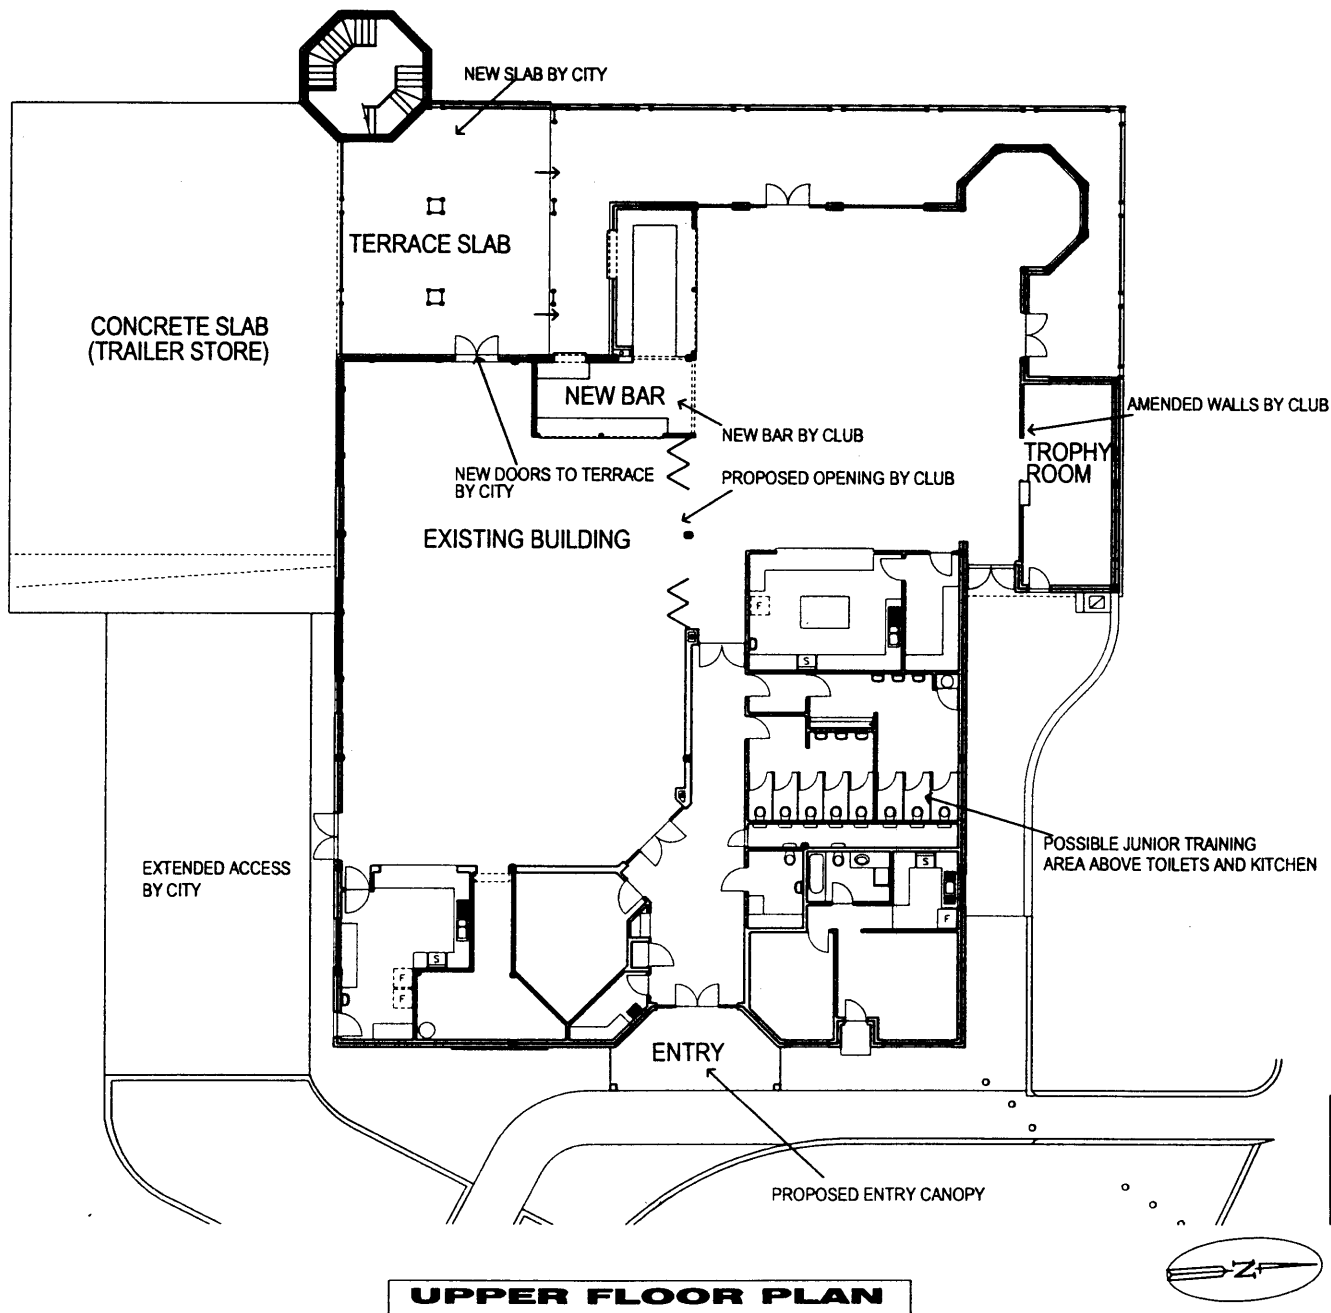

STAGE 1 SURF CLUB ADDITIONS