




REAR ELEVATION 1/200

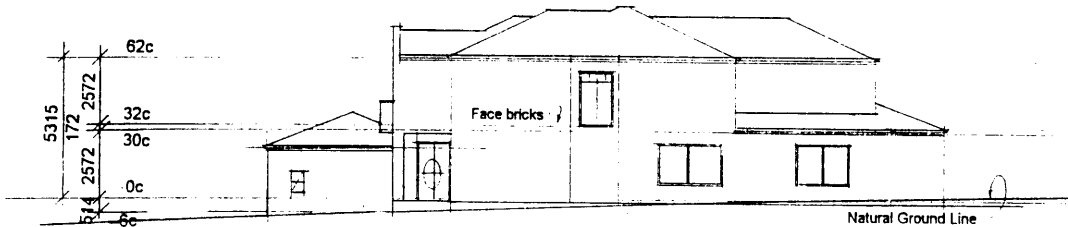


SOUTH ELEVATION 1/200

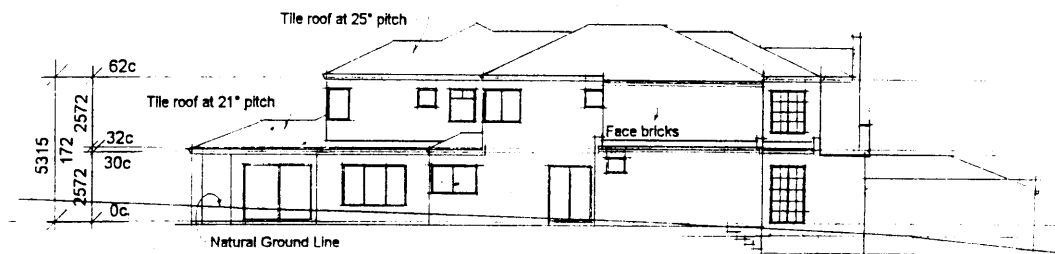


NORTH ELEVATION 1/200

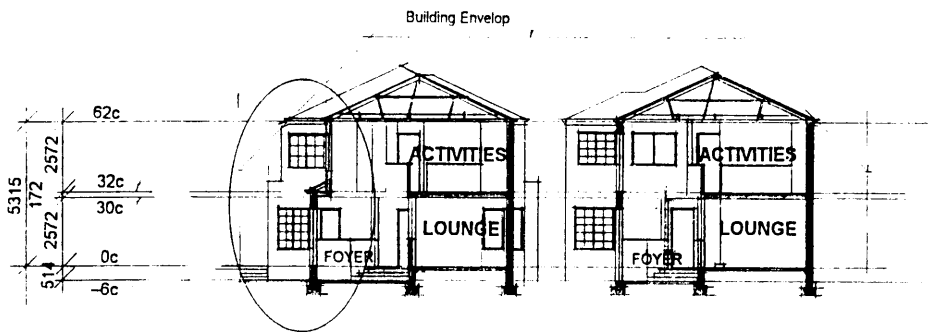

SECTION A-A 1/200

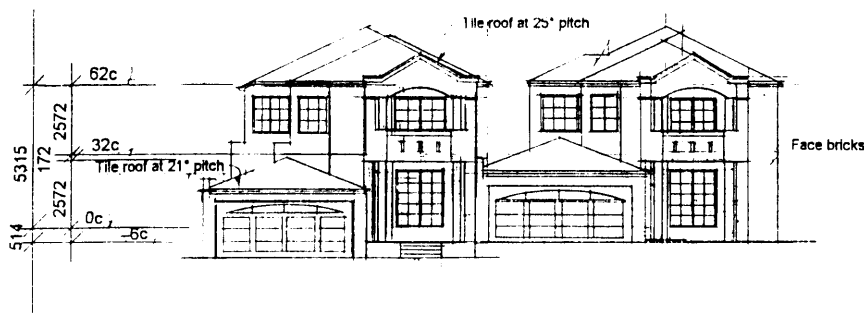


FRONT ELEVATION 1/200

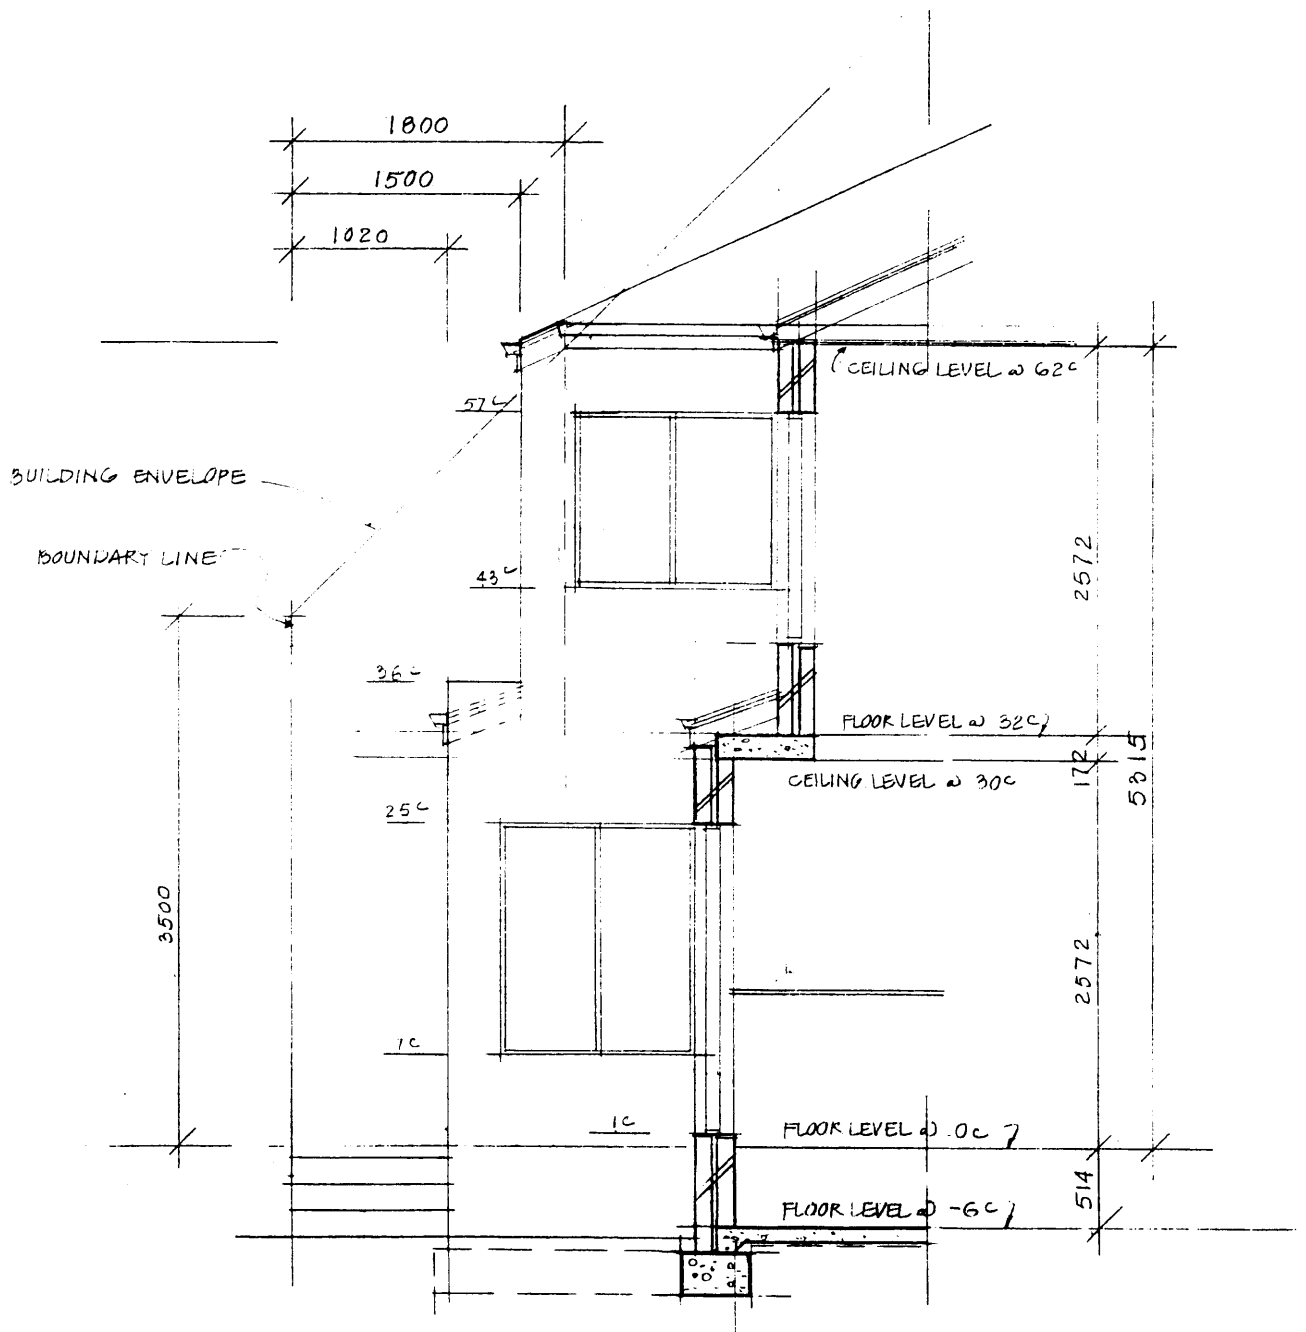

DETAIL 1 1/50

PROPOSED TWO GROUPED DWELLINGS
LOT 599 (22A & 22B) BREAKLEY MAWS, HILLARYS

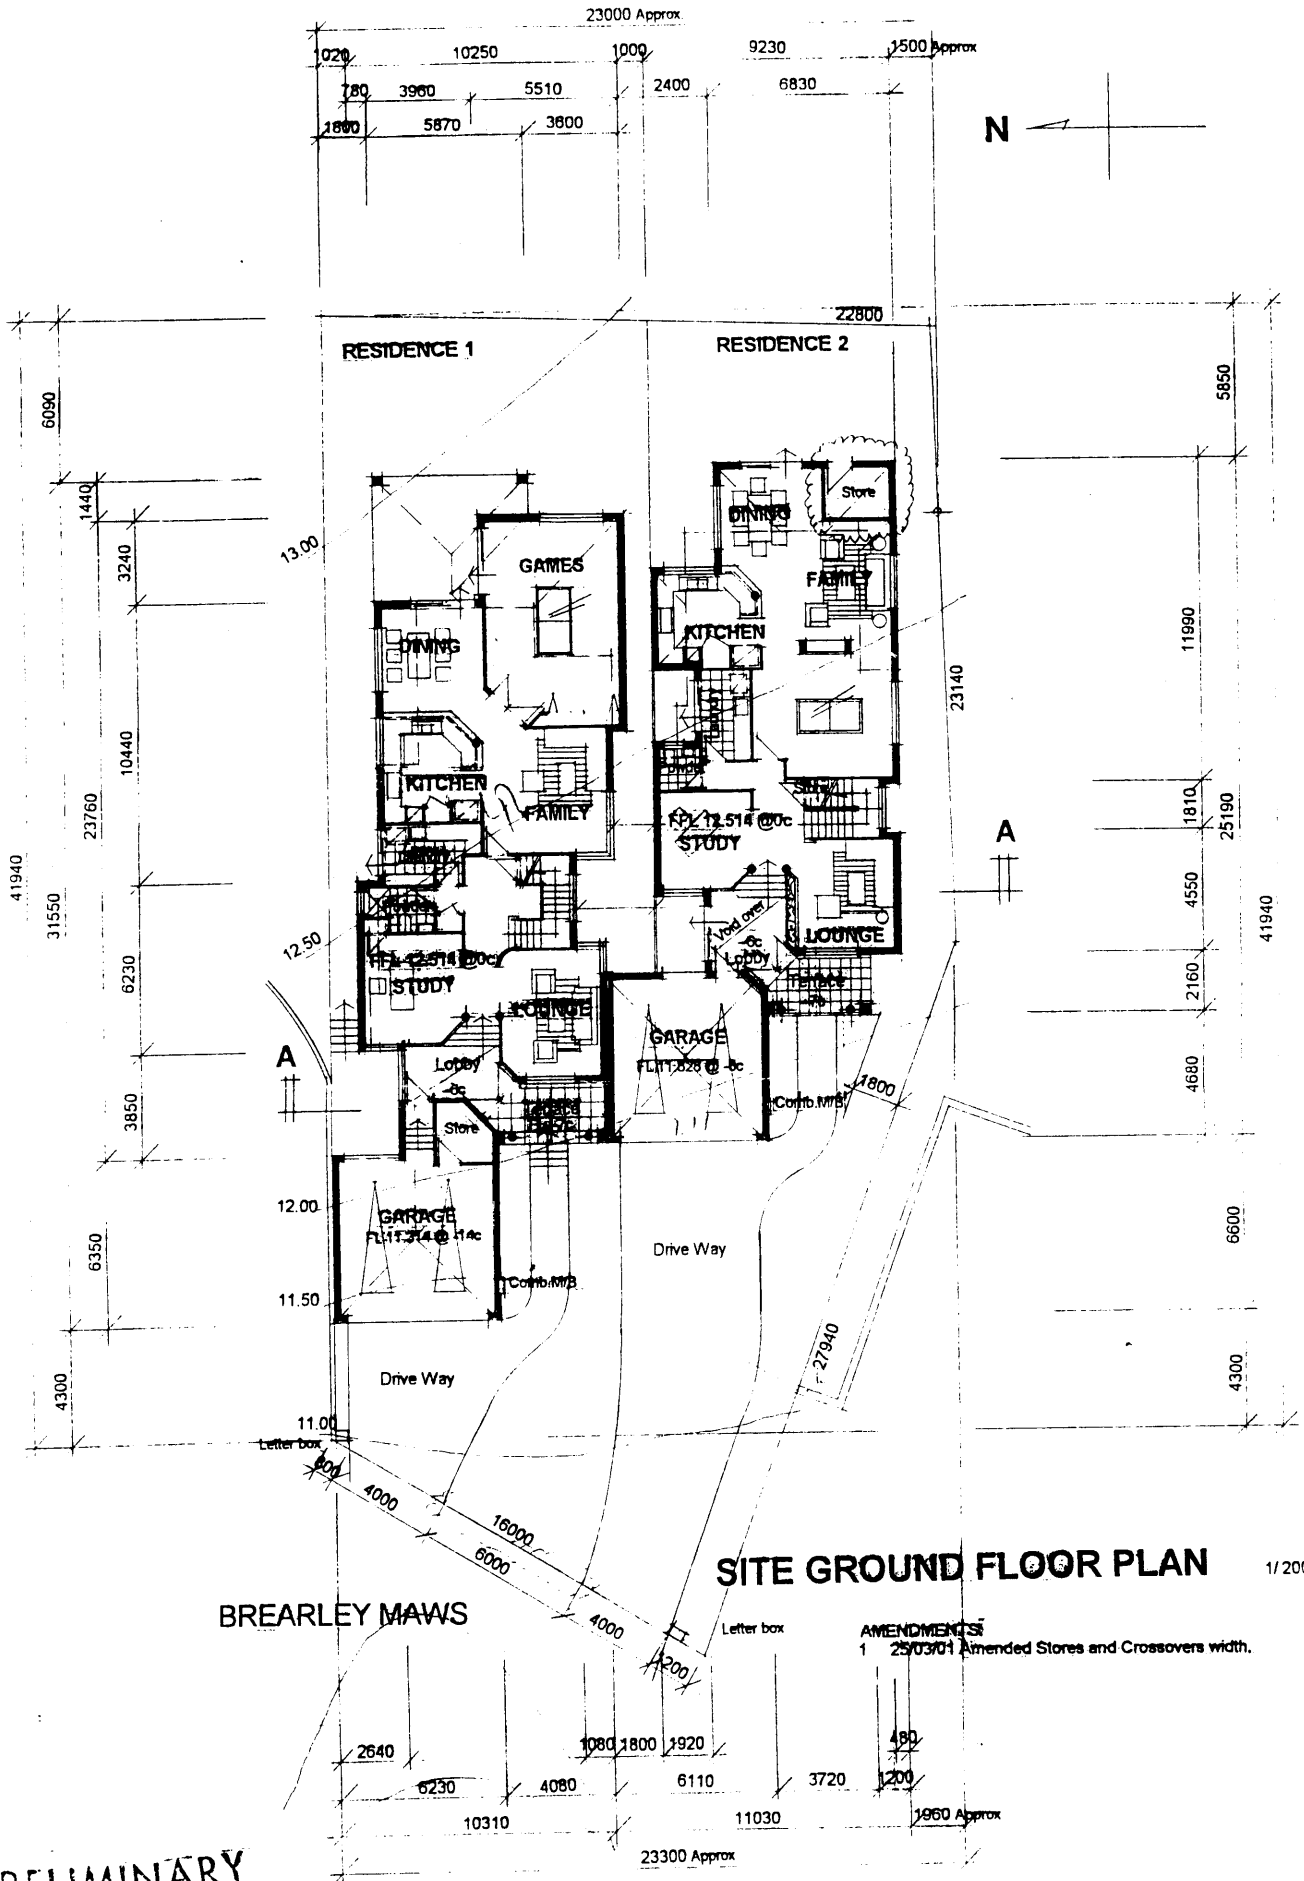

BREARLEY MAWS


SITE GROUND FLOOR PLAN

1/200

AMENDMENTS
1 25/03/01 Amended Stores and Crossovers width.

PRELIMINARY


PROPOSED TWO GROUPED DWELLINGS
LOT 599 (HN 22A & 22B) BREARLEY MAWS, HILLARYS

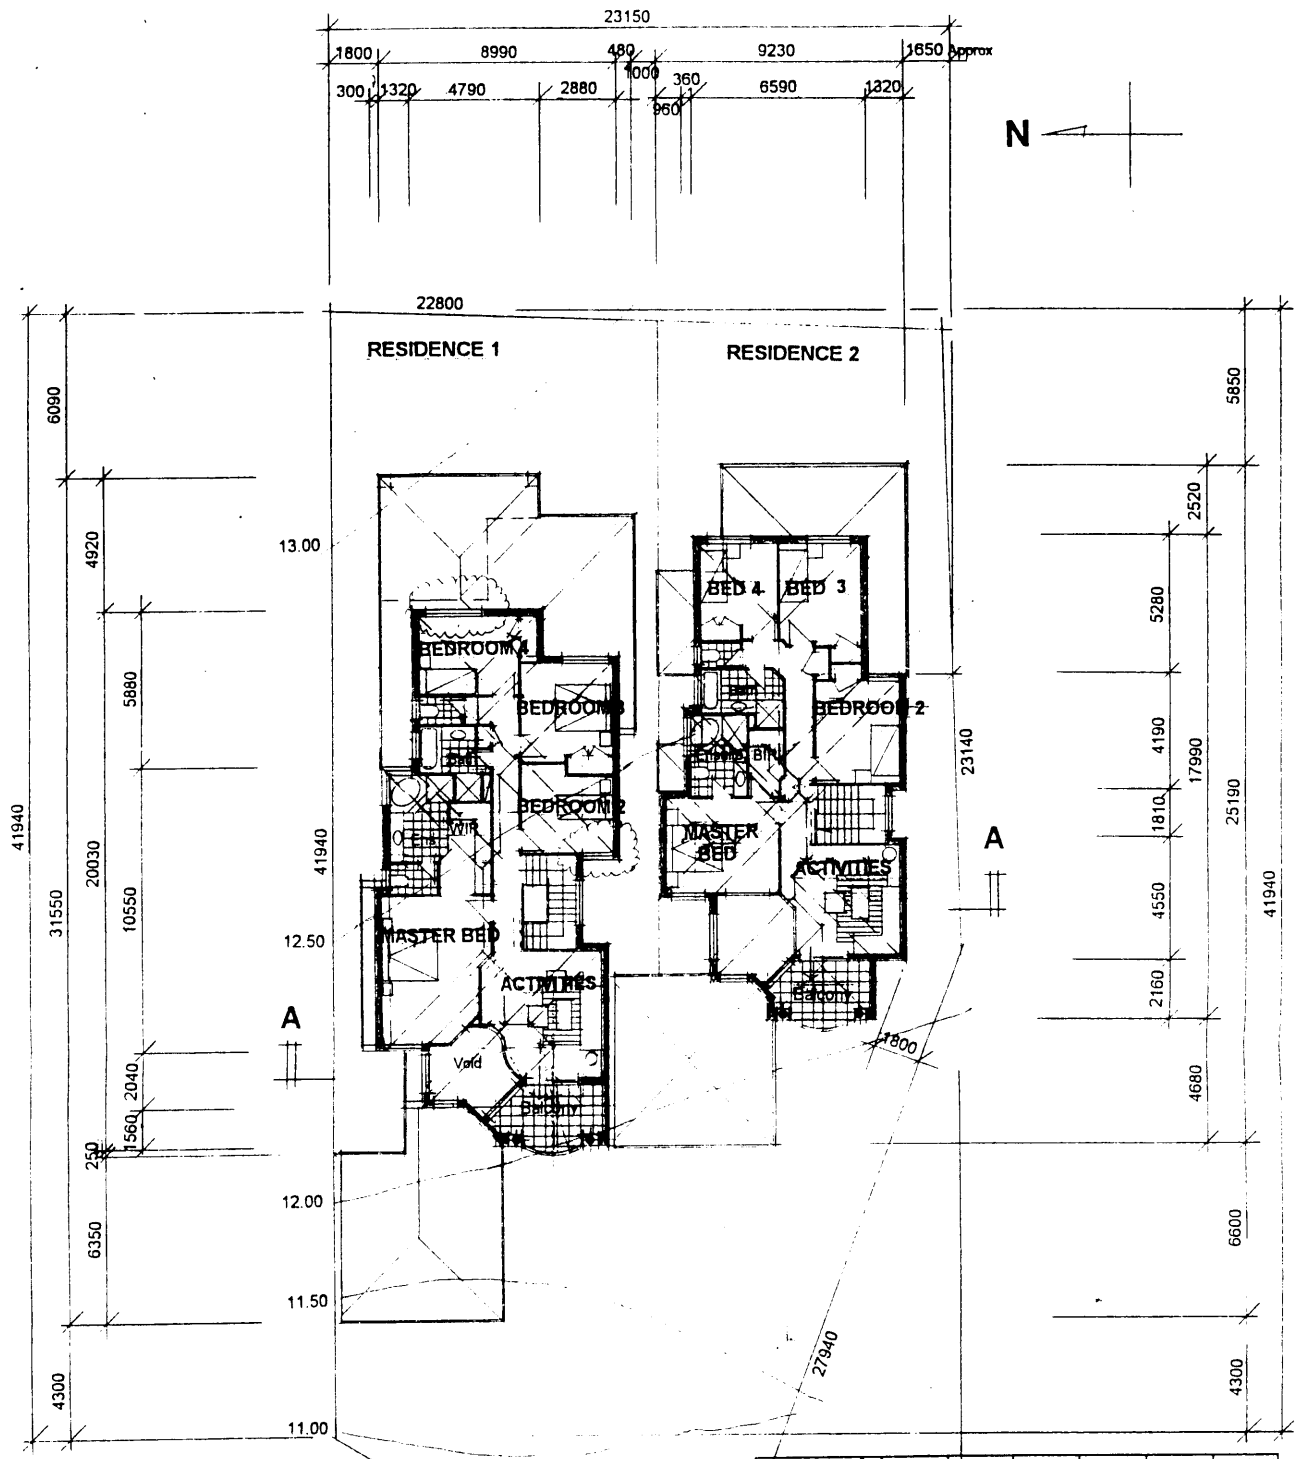


FIRST FLOOR PLAN 1/200

AMENDMENTS:
 1 25/03/01 Amended Bedroom 2&4 Windows.

Building Area (m ²)	Building	Garage	Terrace	Patio	Balcony	Total
Unit 1						
Ground Floor	190.50	40.00	8.57	21.28		260.35
First Floor	145.06				8.57	153.63
Total	335.56	40.00	8.57	21.28	8.57	413.98
Unit 2						
Ground Floor	153.03	38.07	8.04			199.14
First Floor	125.10				8.04	133.14
Total	278.13	38.07	8.04		8.04	332.28
Grand Total	613.69	78.07	16.61	21.28	16.61	746.26

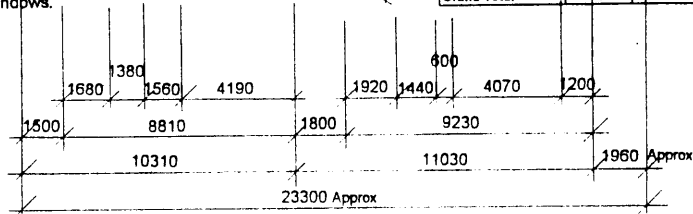

PROPOSED TWO GROUPED DWELLINGS
 LOT 599 (HN 22A & 22B) BREARLEY MAWS, HILLARYS

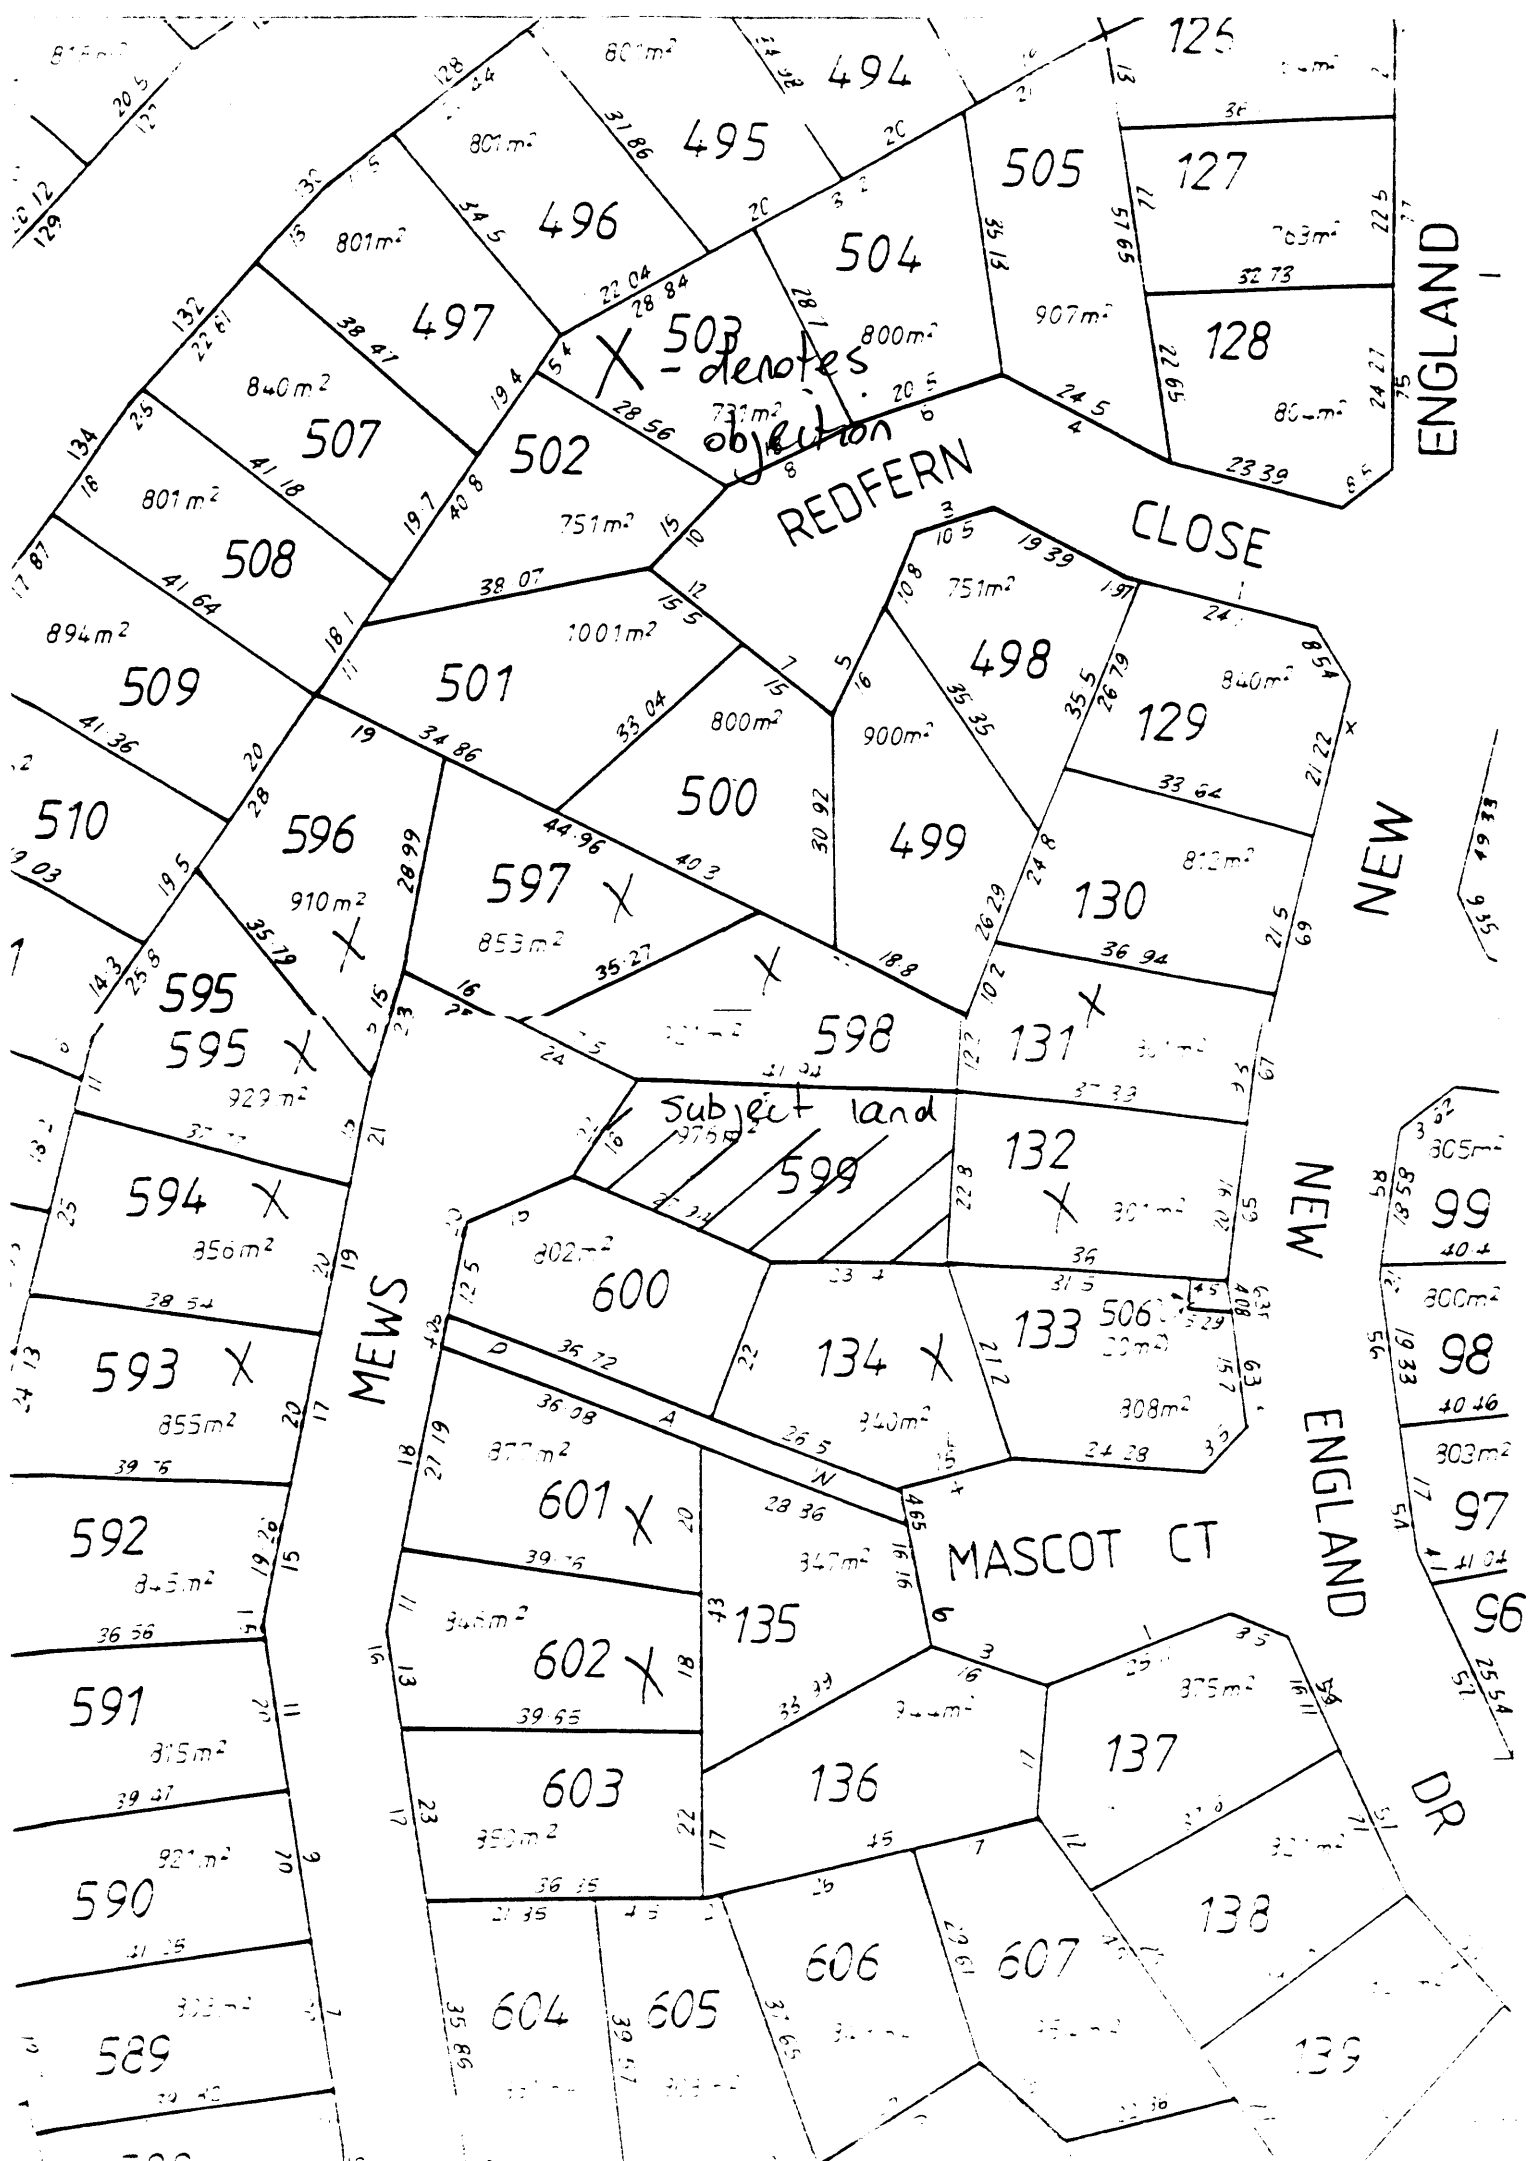

X denotes objection

Subject land

ENGLAND

NEW

NEW

ENGLAND

DR

REDFERN CLOSE

CLOSE

MASCOT CT

MEWS