
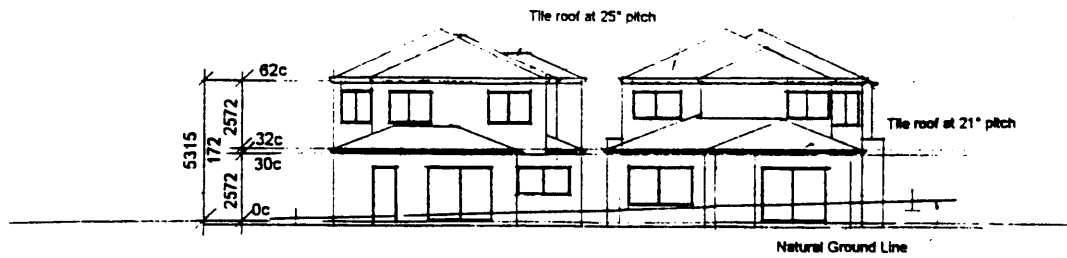
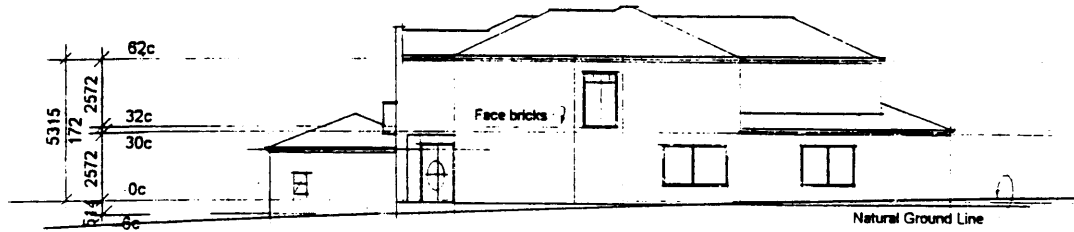
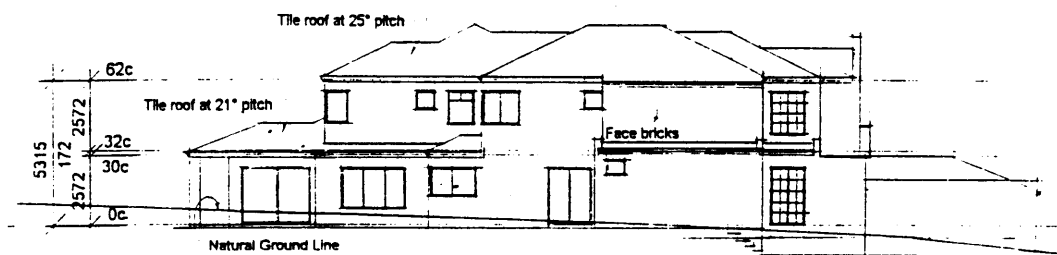
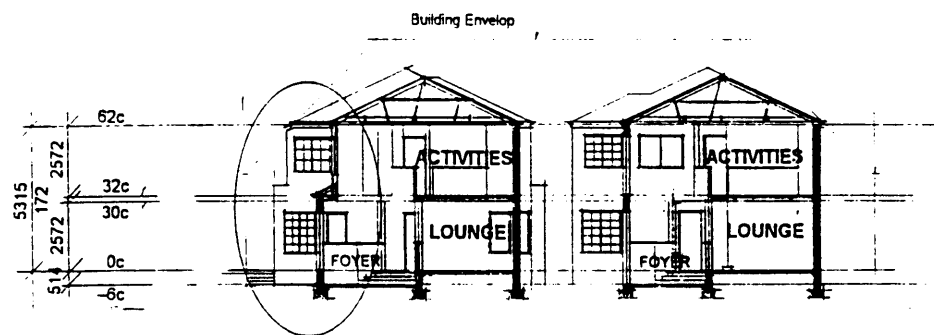
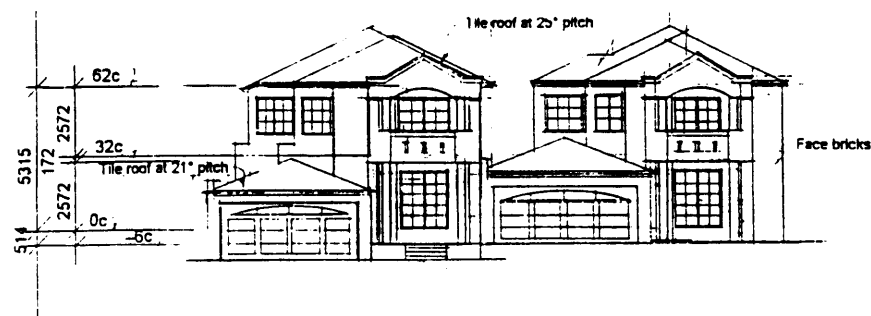


APPENDIX 3


**REAR ELEVATION** 1/200**SOUTH ELEVATION** 1/200**NORTH ELEVATION** 1/200**SECTION A-A** 1/200**FRONT ELEVATION** 1/200

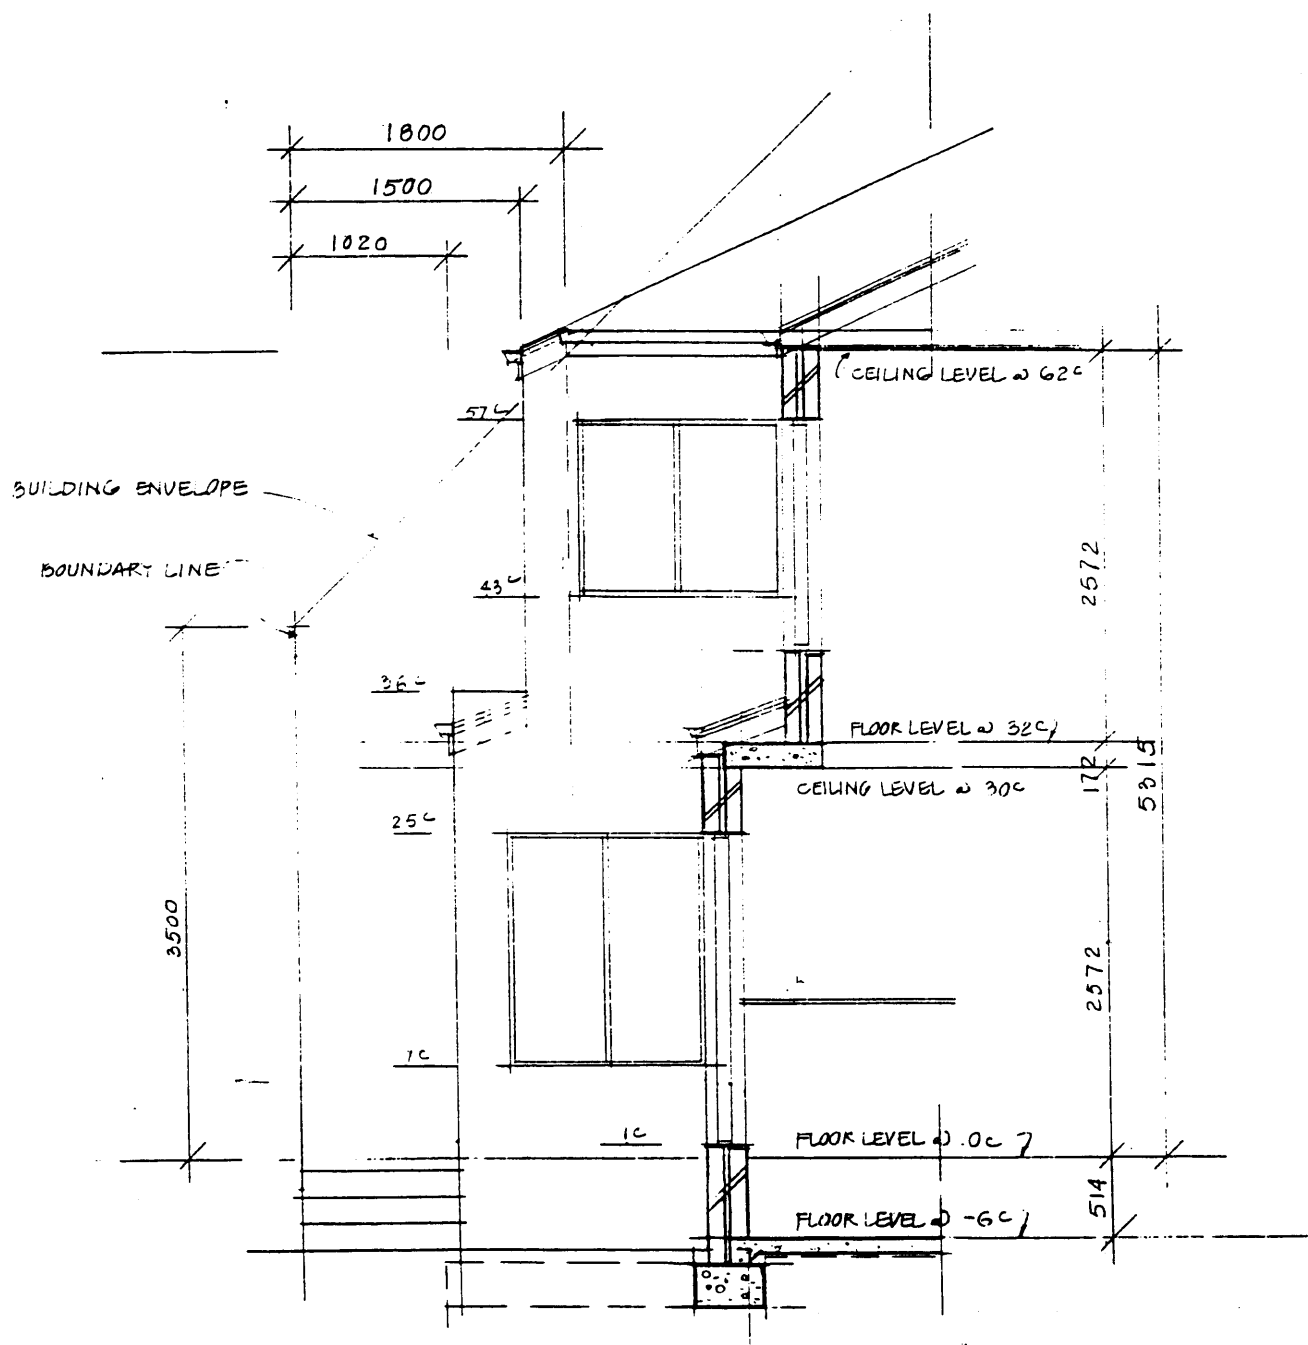


DETAIL 1 1150

PROPOSED TWO GROUPED DWELLINGS
LOT 599 (22A & 22B) BREARLEY MAWS, HILLARYS

Ian Xuyen Lu & Associates
Design, Build & Developments
28 Cavendish Street, Highgate W.A. 6000
Tel: (09) 227 1755 Fax: (09) 227 5583

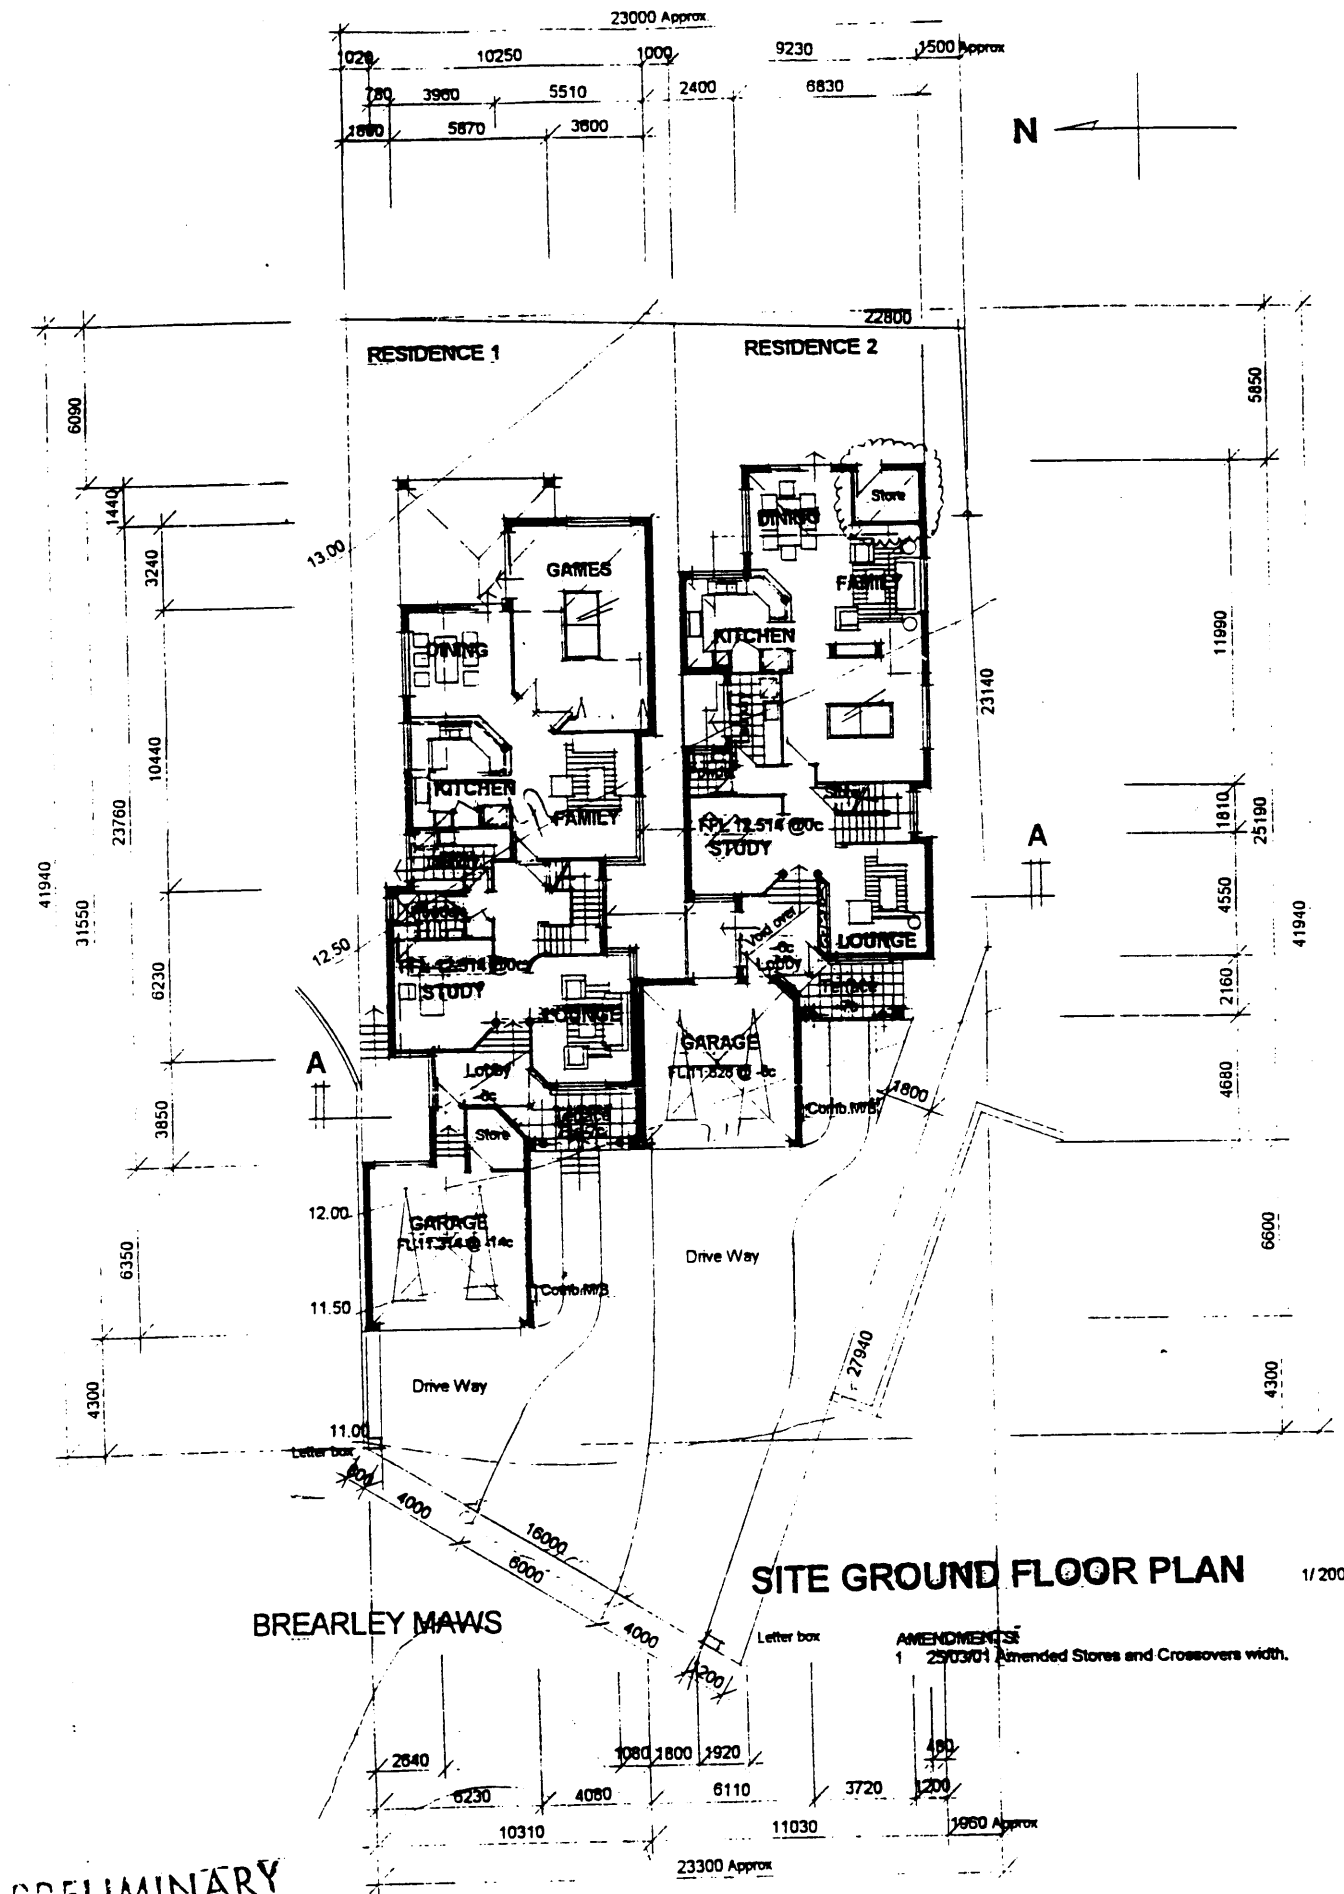

PROPOSED TWO GROUPED DWELLINGS
LOT 599 (HN 22A & 22B) BREARLEY MAWS, HILLARYS

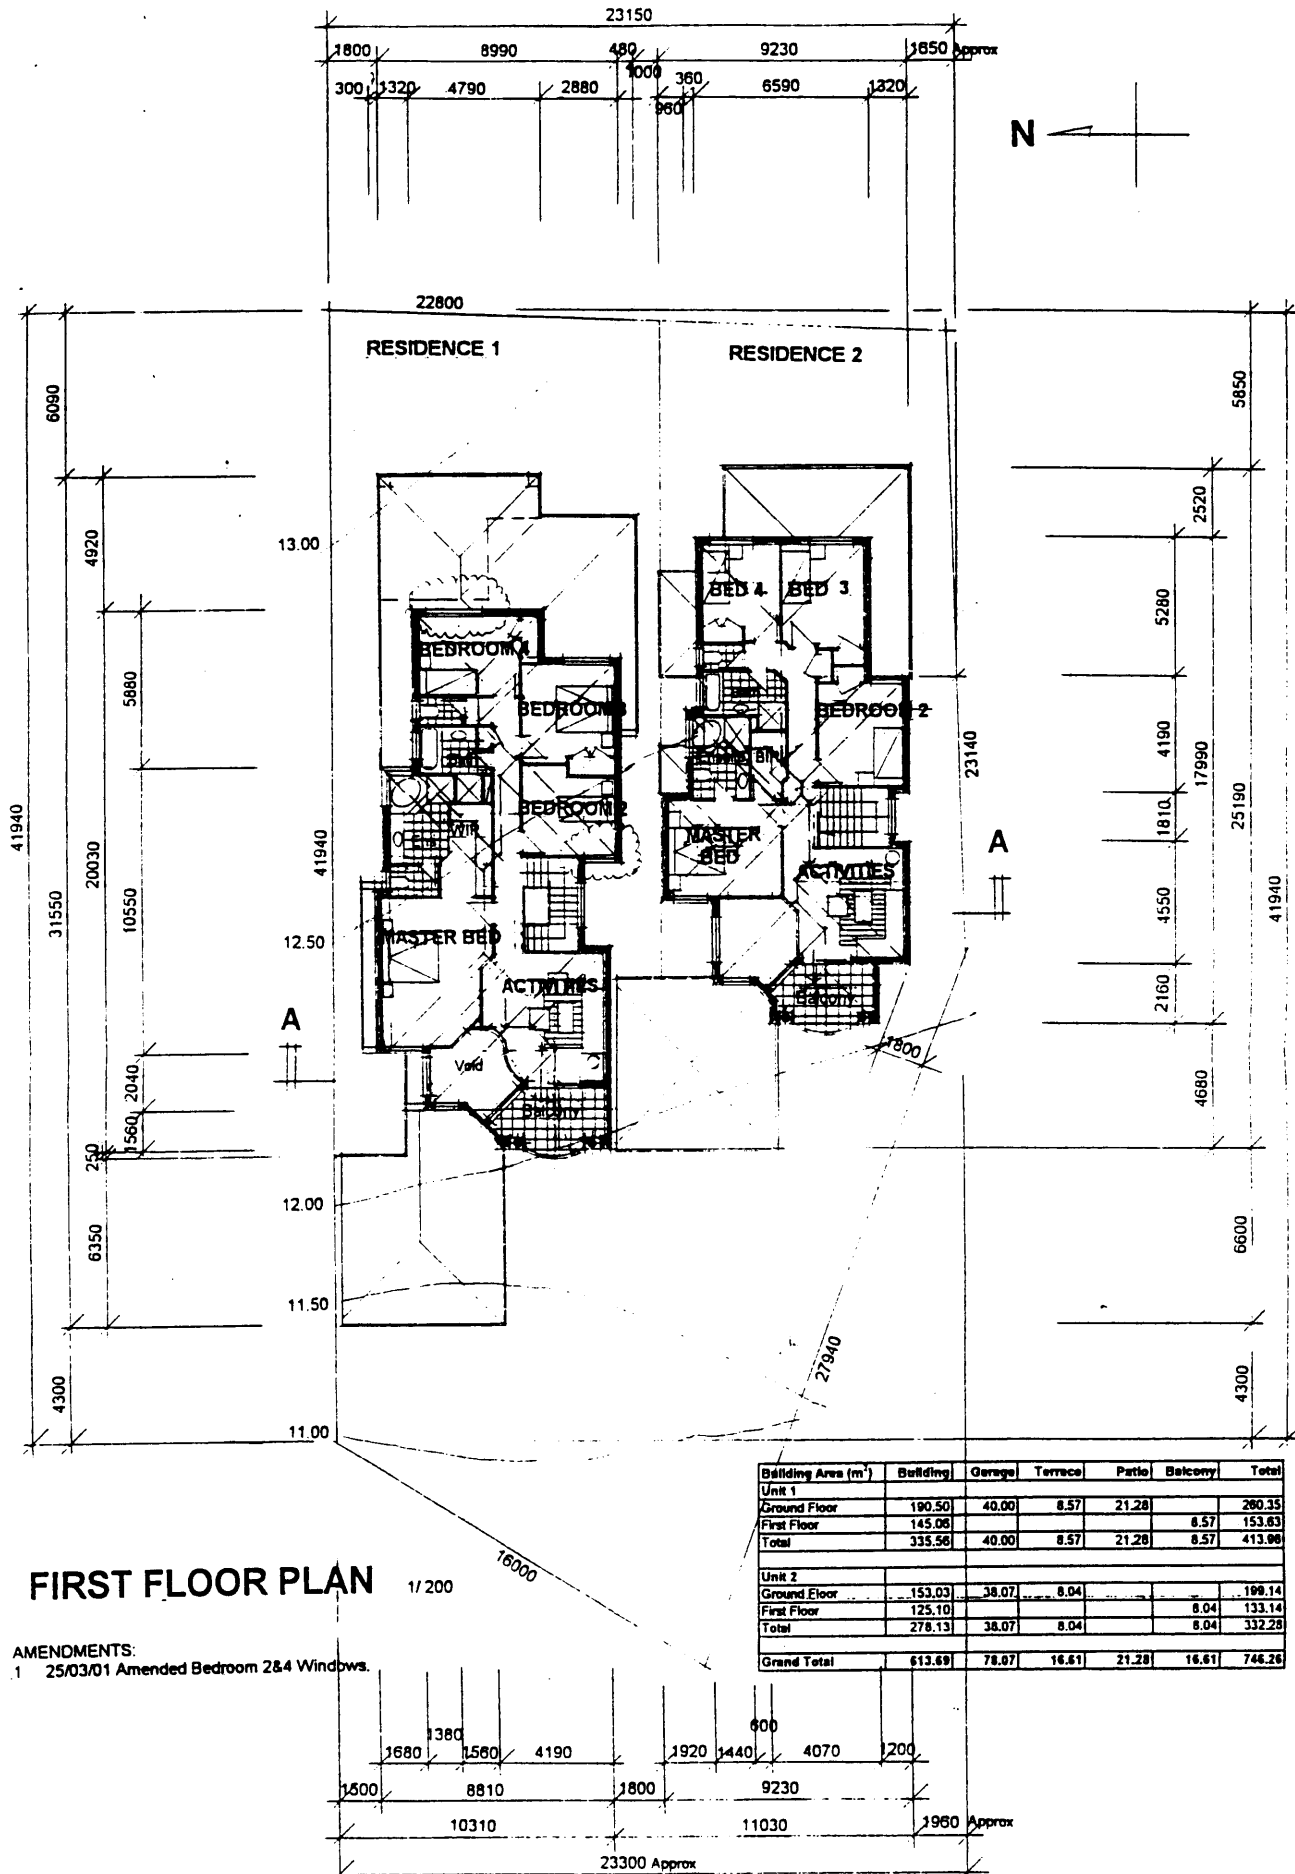

PROPOSED TWO GROUPED DWELLINGS
LOT 599 (HN 22A & 22B) BREARLEY MAWS, HILLARYS

