




APPENDIX 7

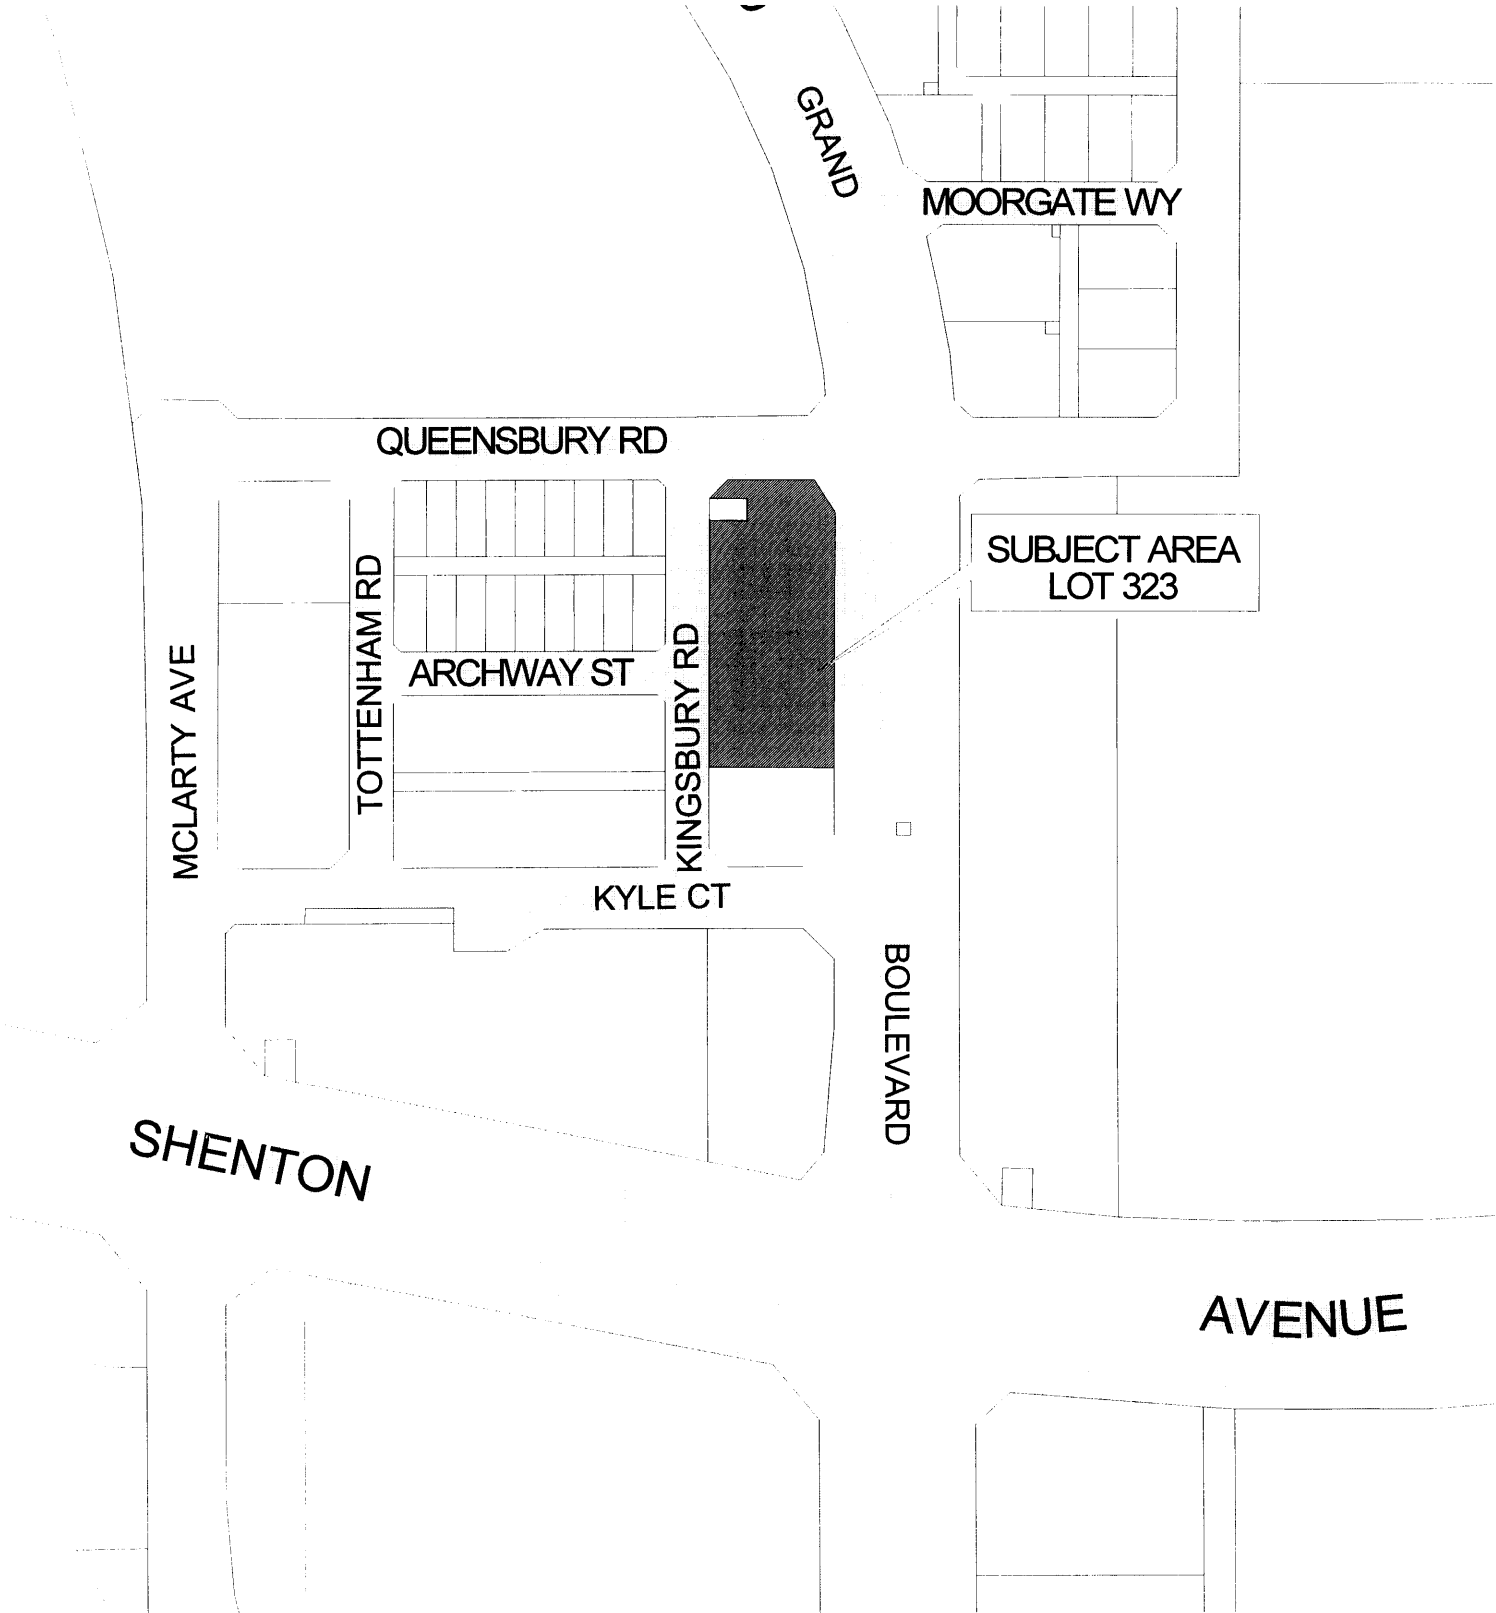

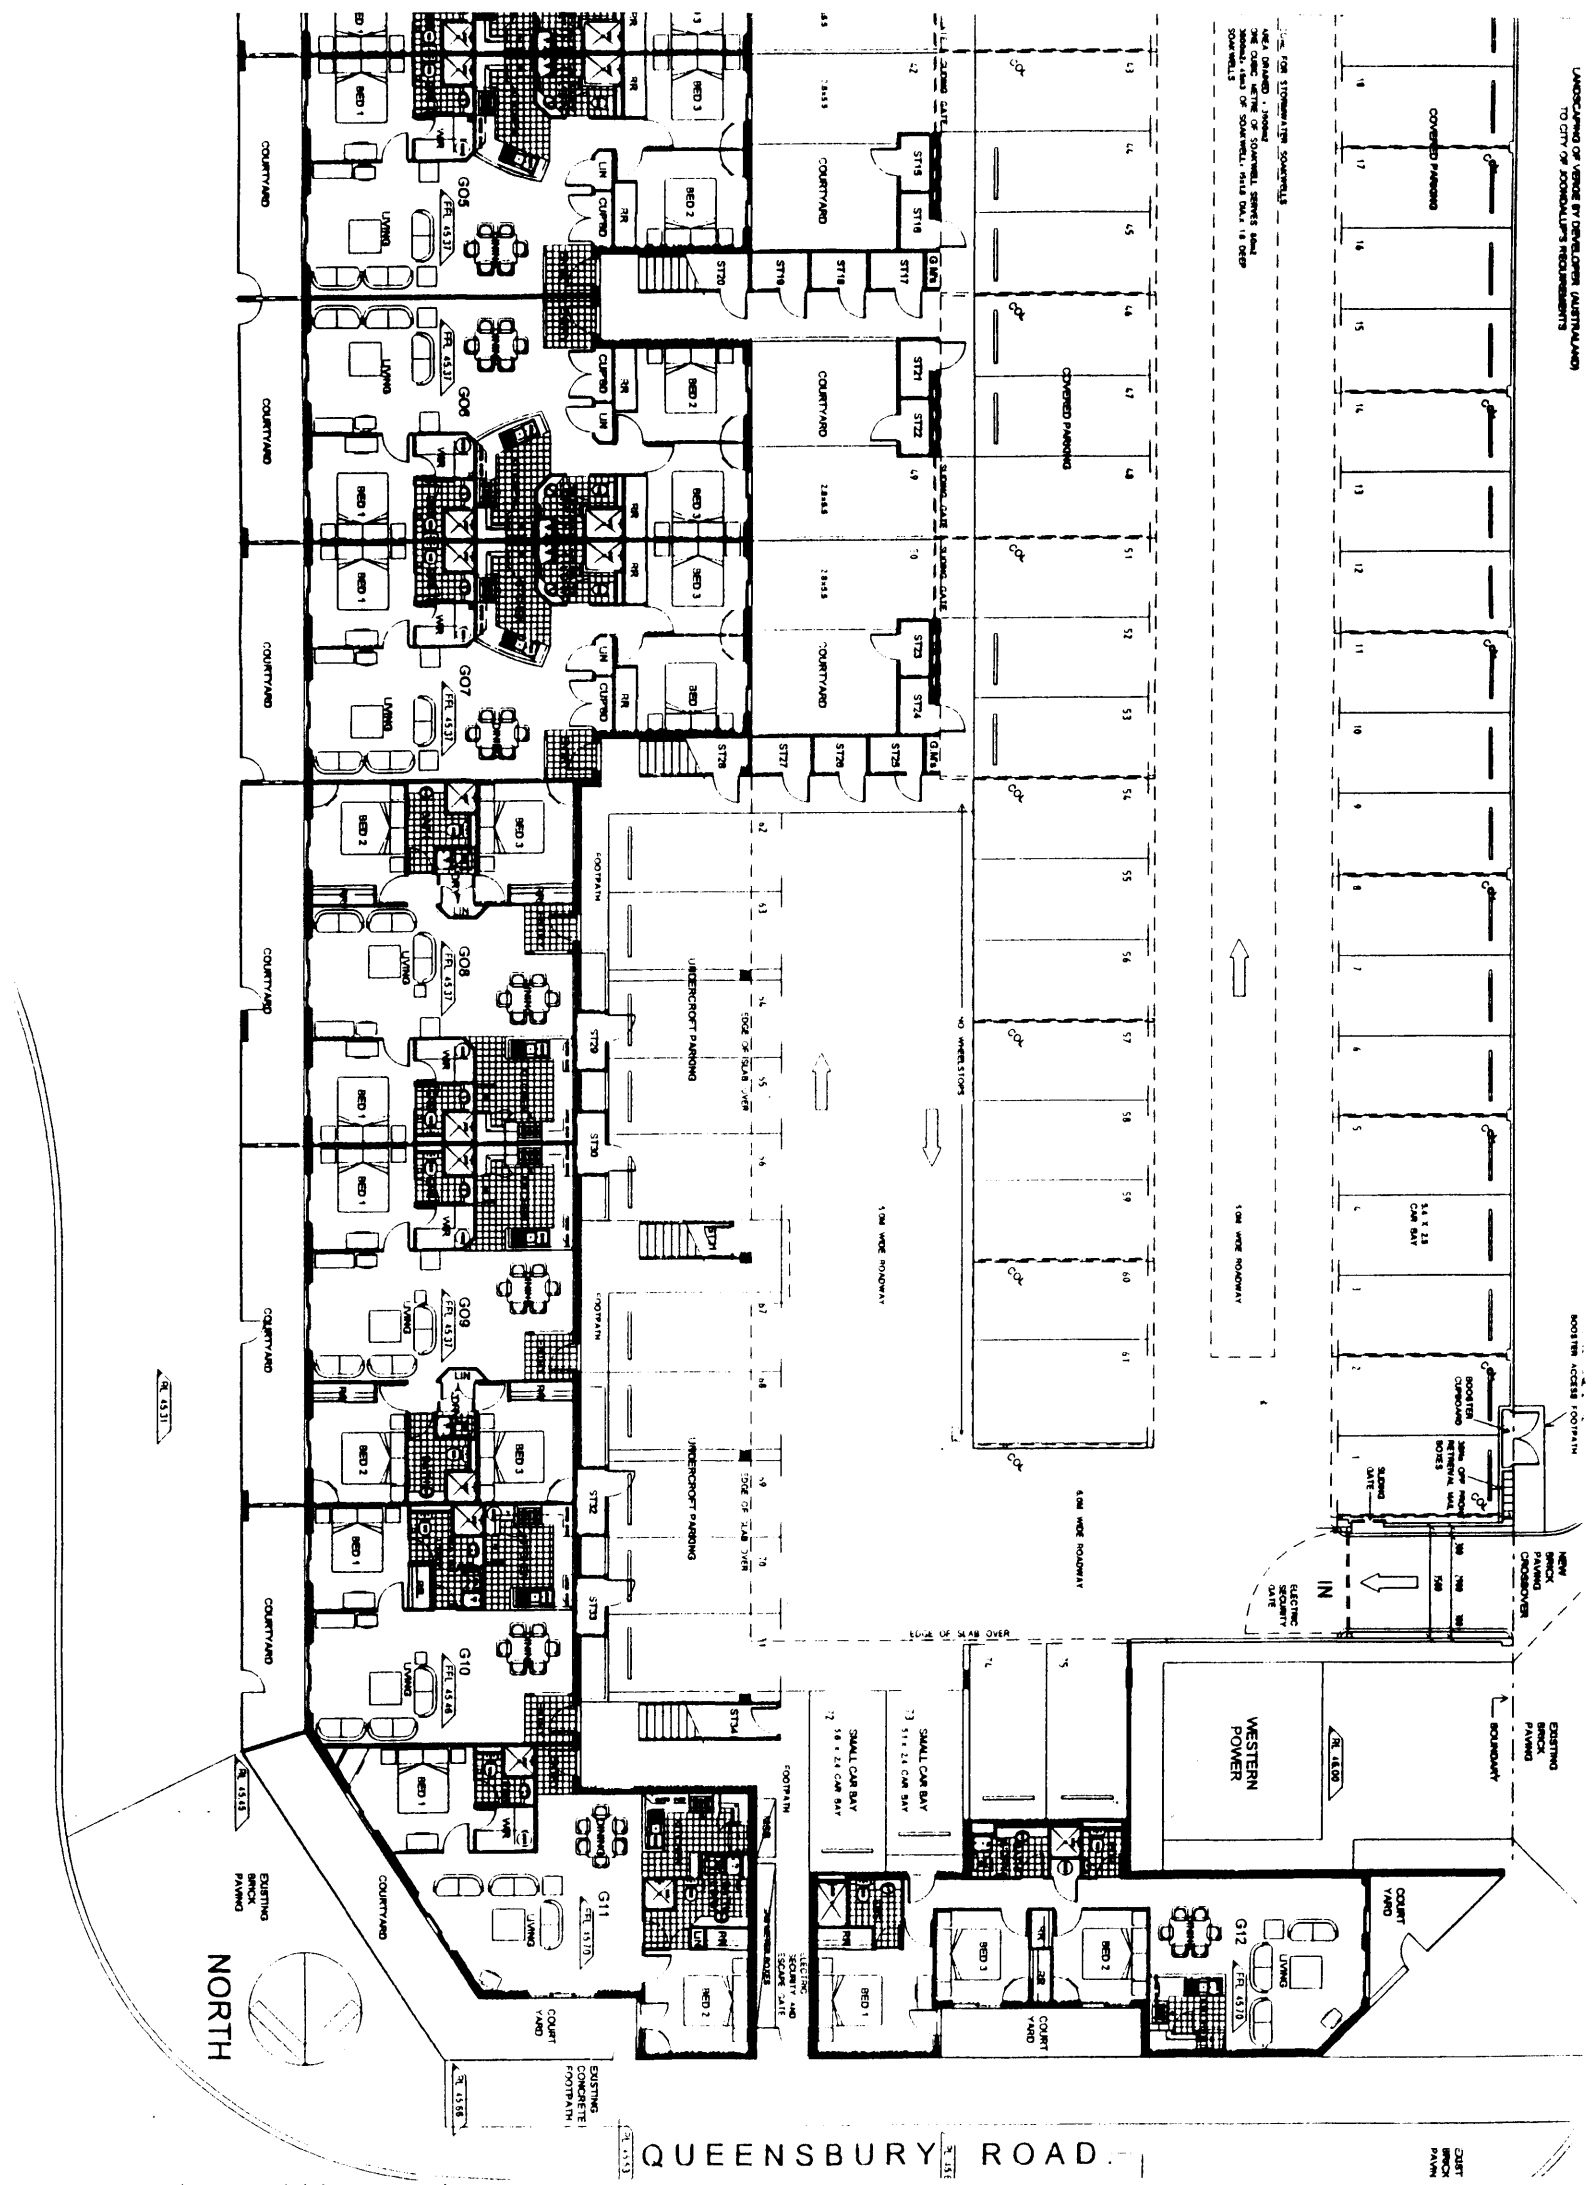


GRAND ROUTE AVENUE

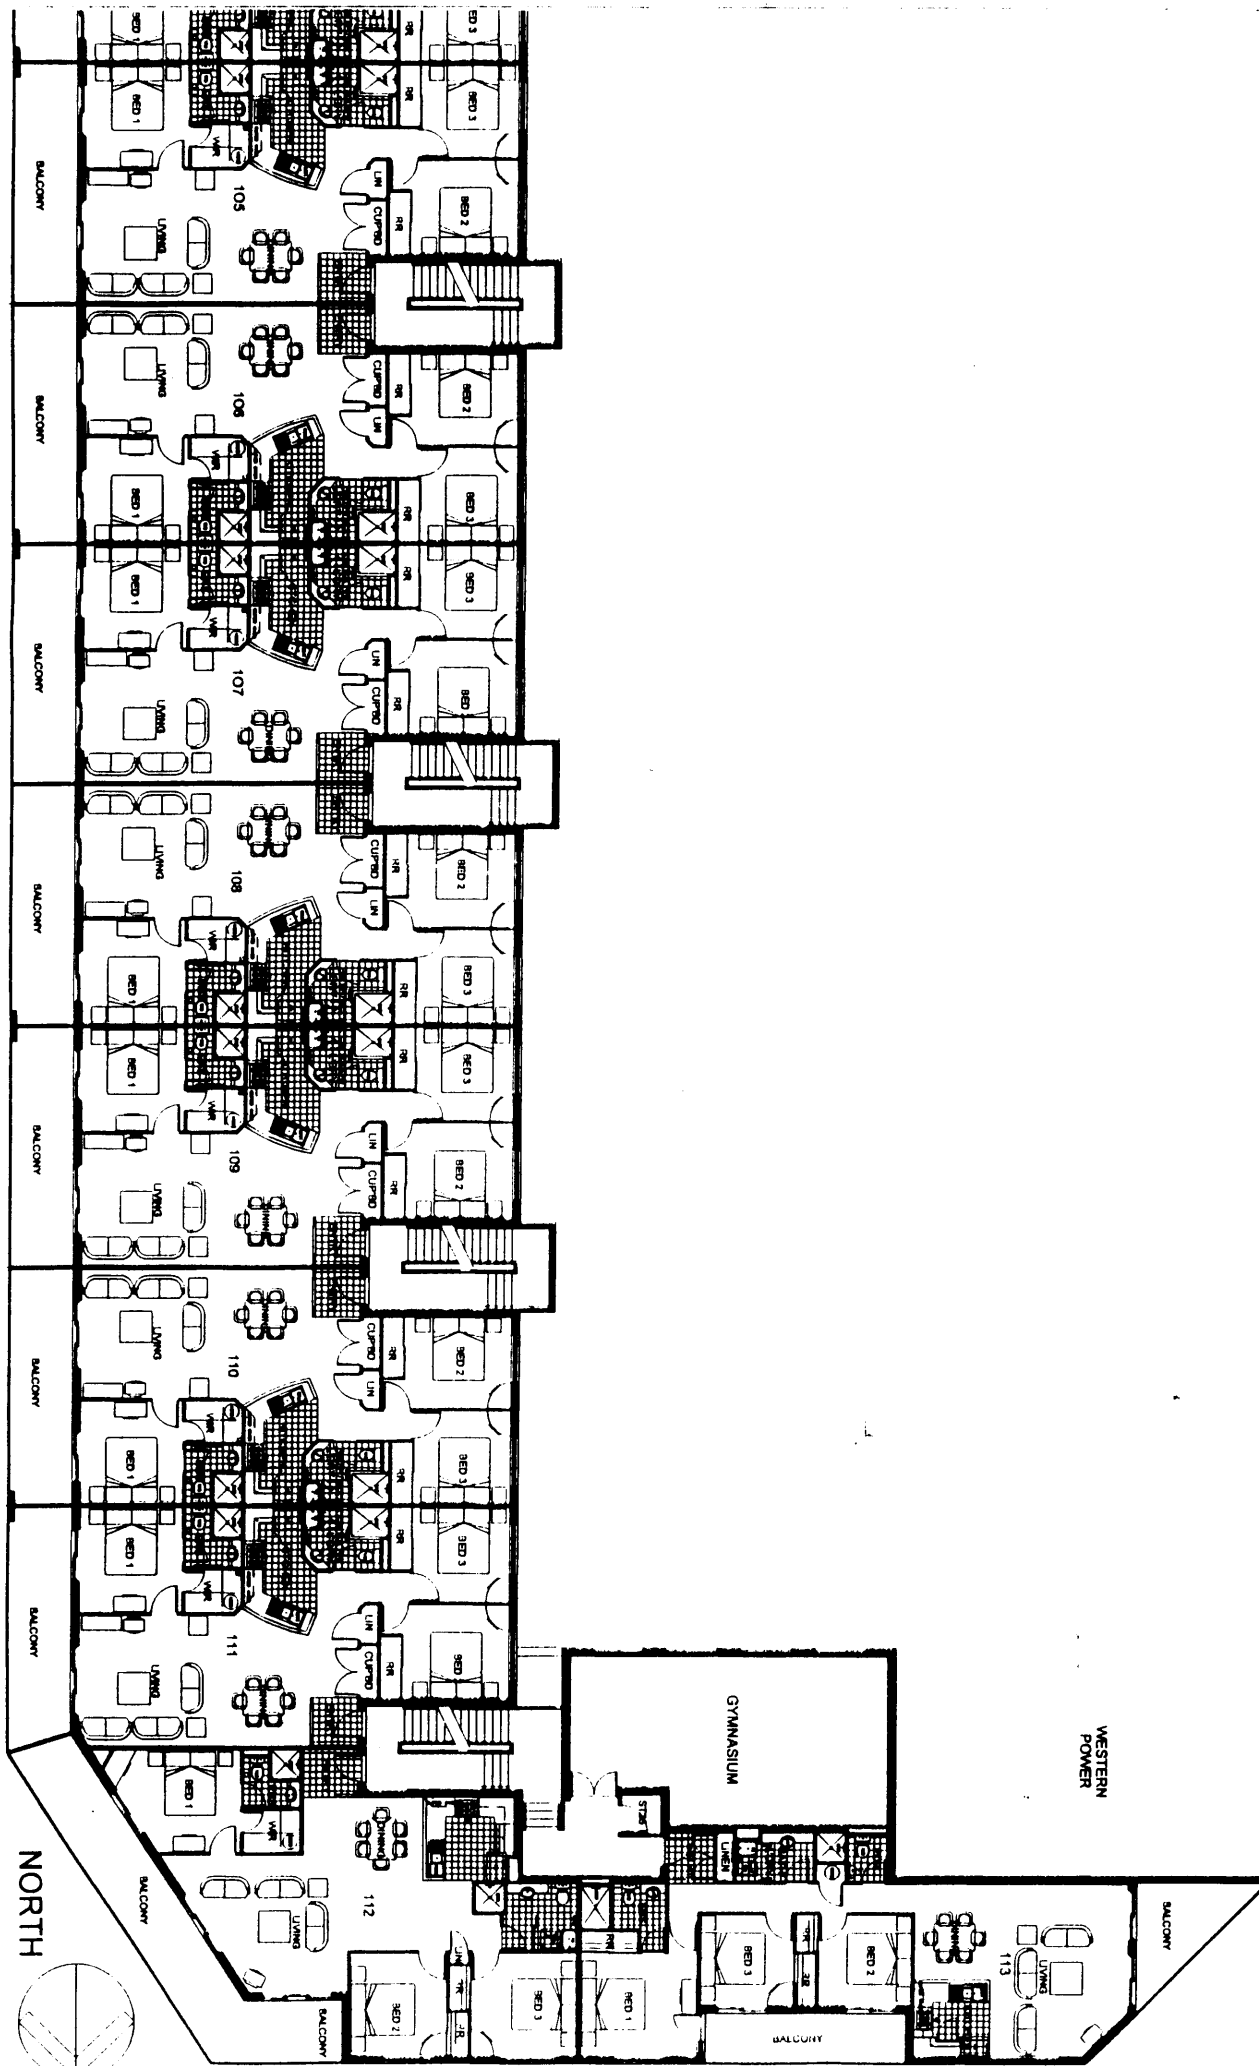


|           |   |   |       |      |     |
|-----------|---|---|-------|------|-----|
| 114       | 3 | 2 | 48.0  | 15.0 | N/A |
| 111       | 3 | 2 | 48.0  | 14.0 | N/A |
| 112       | 3 | 2 | 101.0 | 28.0 | N/A |
| 113       | 3 | 2 | 48.0  | 10.0 | 9.0 |
| GYMNASIUM |   |   | 58.0  |      |     |


QUEENSBURY ROAD

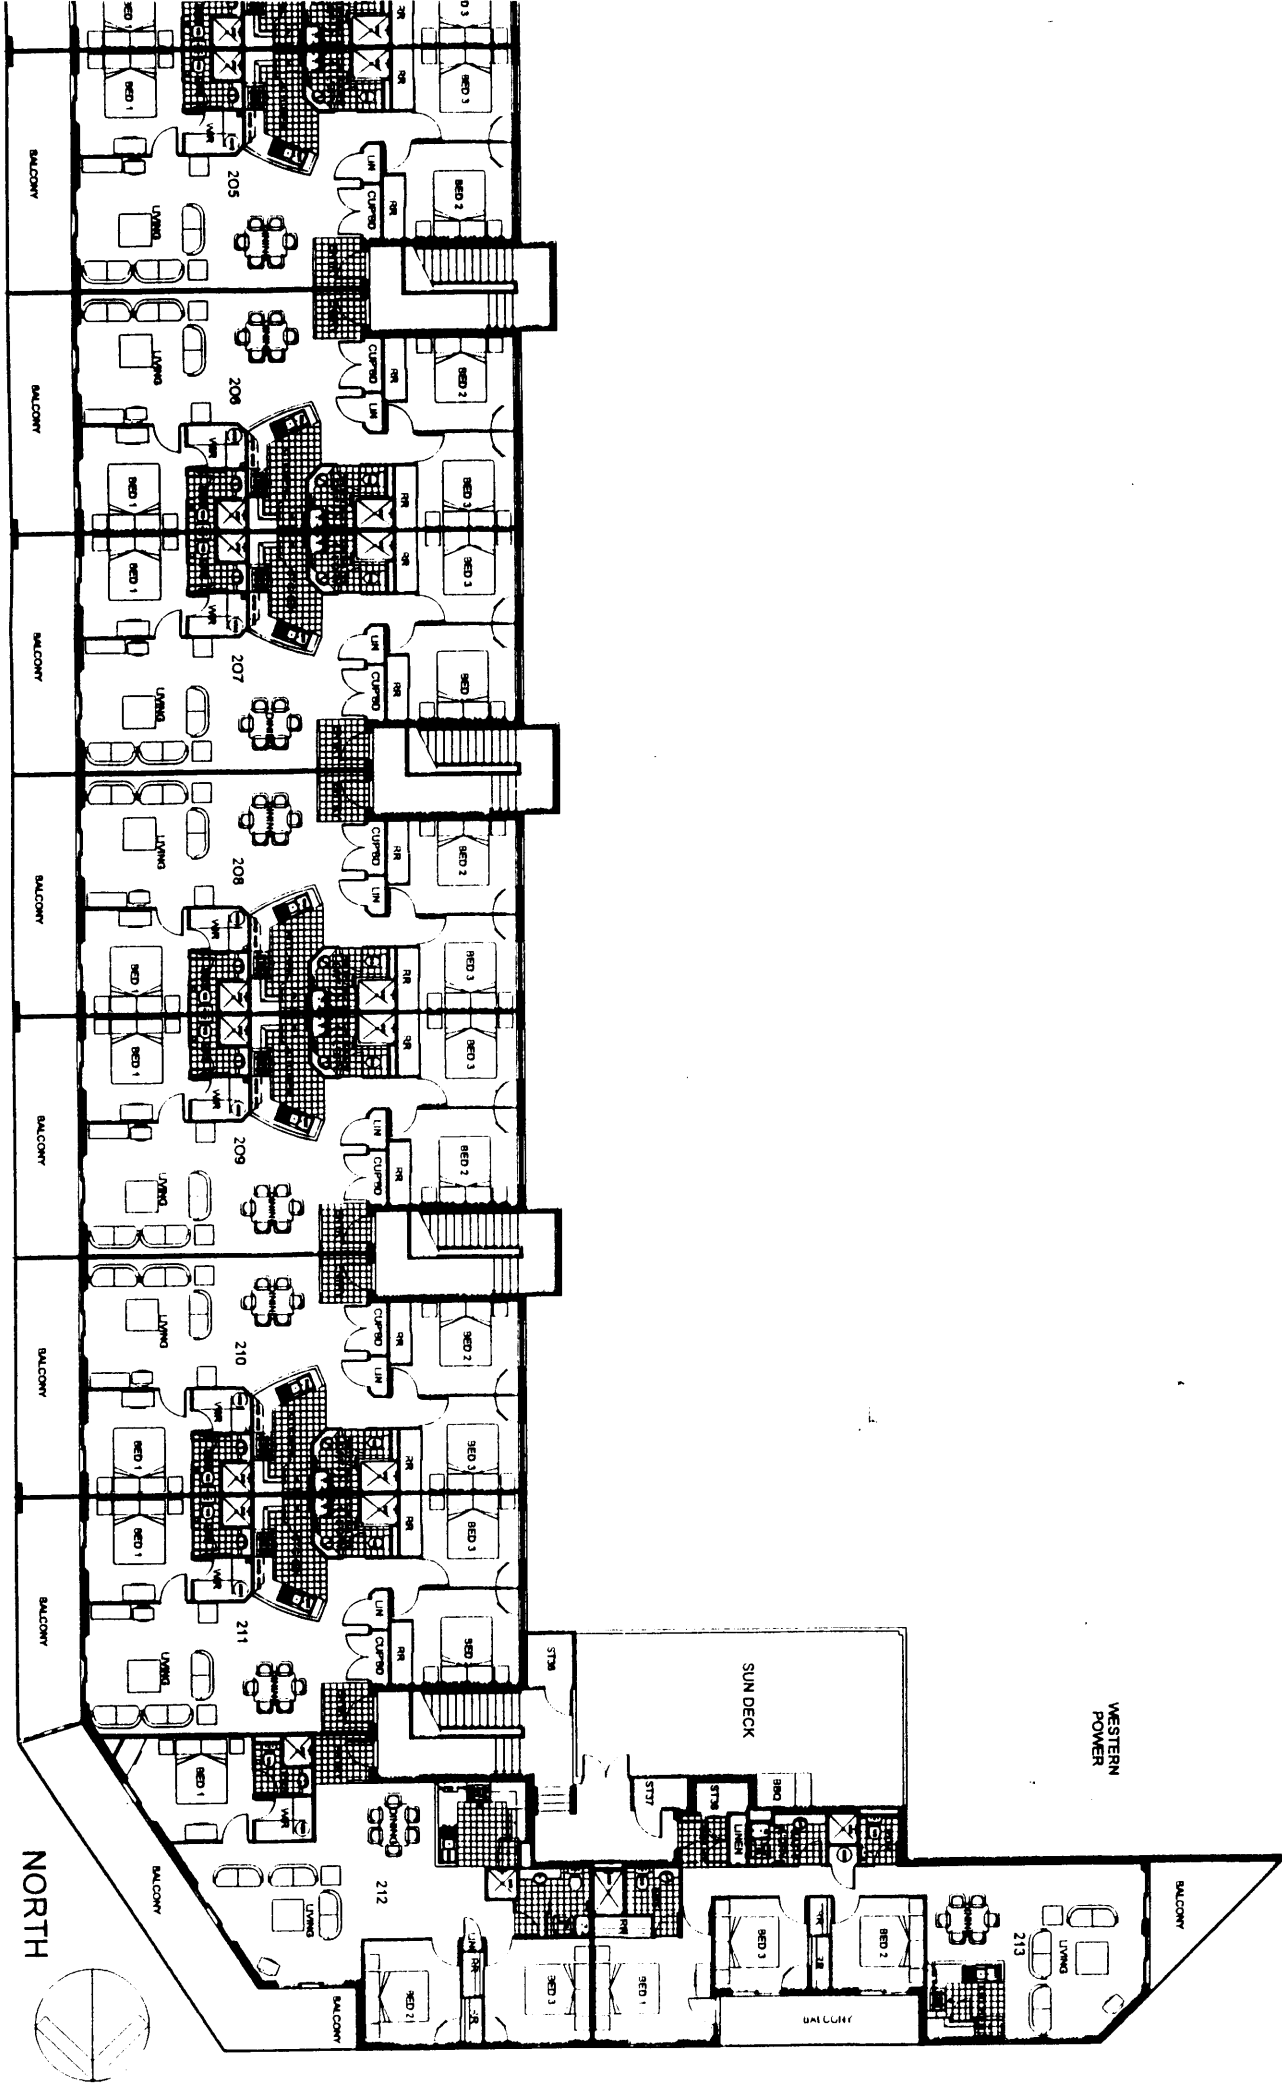

|          |   |   |       |      |     |
|----------|---|---|-------|------|-----|
| 211      | 3 | 2 | 38.0  | 14.0 | N/A |
| 212      | 3 | 2 | 167.8 | 79.0 | N/A |
| 213      | 3 | 2 | 98.0  | 19.0 | 8.0 |
| SUN DECK |   |   | 52.0  |      |     |

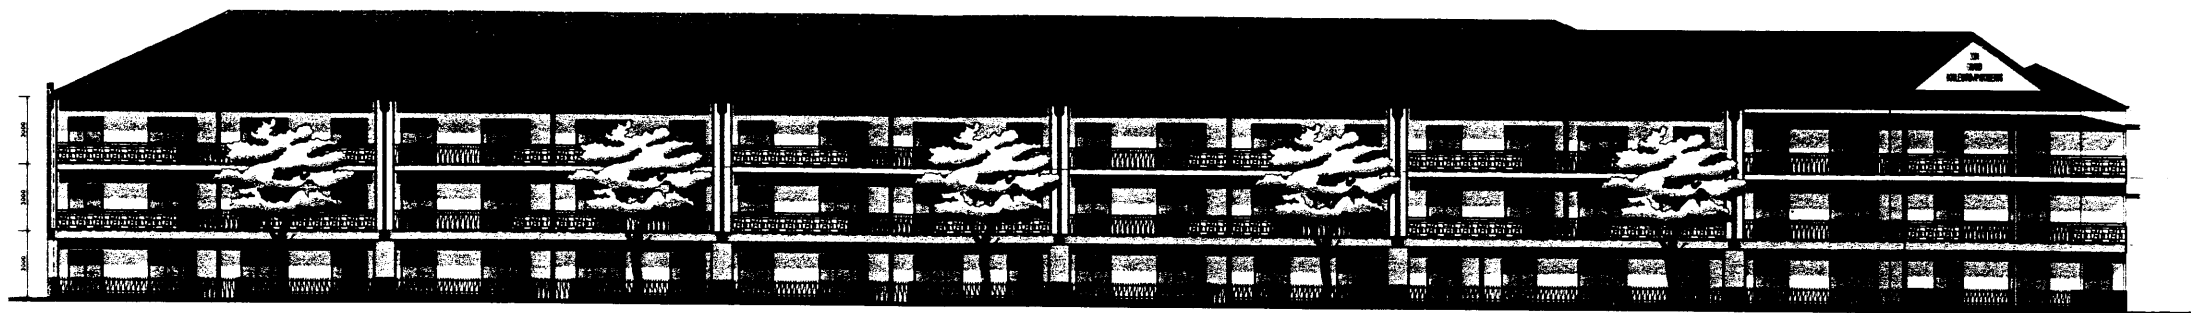


GRAND BOULEVARD - STREET ELEVATION

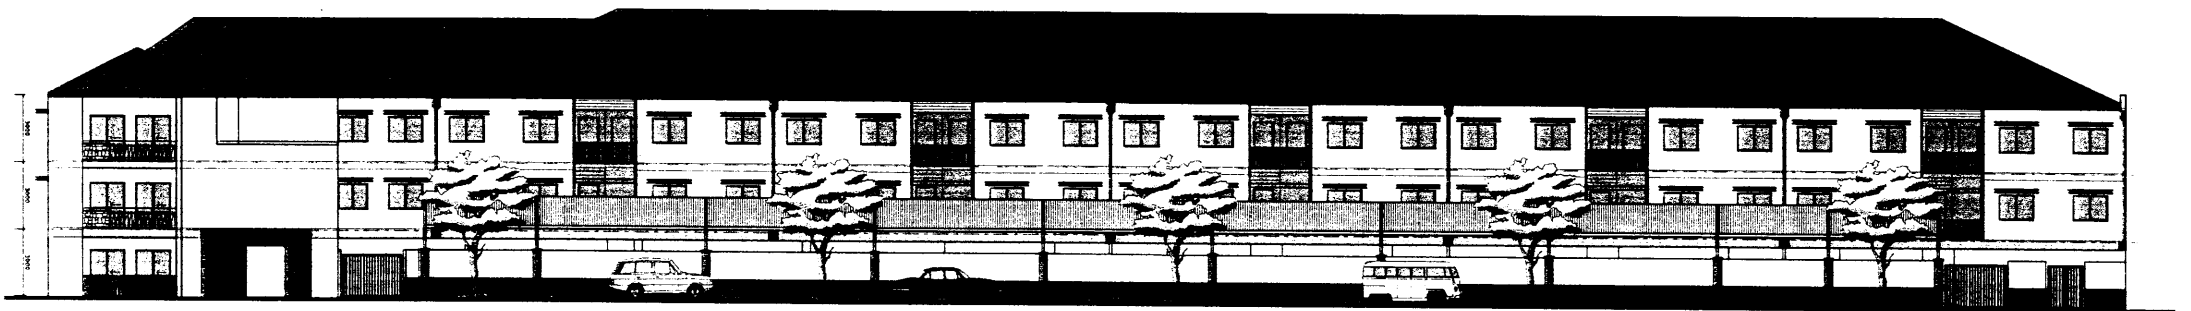

KINGSBURY ROAD - STREET ELEVATION



QUEENSBURY ROAD - STREET ELEVATION

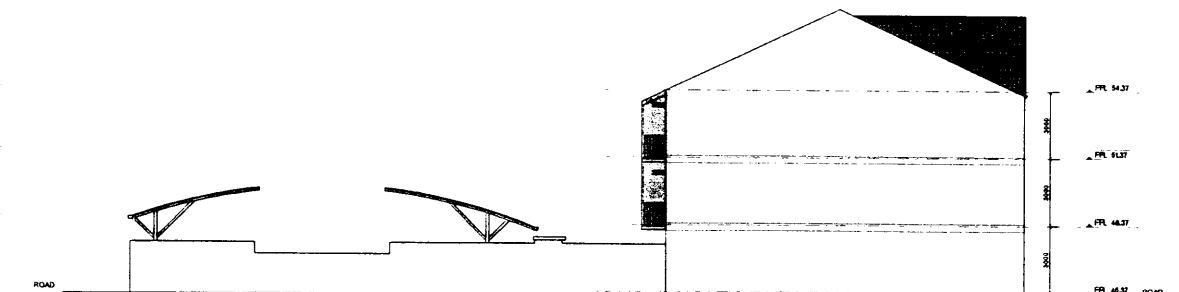

SOUTH ELEVATION

#### SKETCH 4 - STREET ELEVATIONS

DATE: JUNE 2001  
PROJECT No: P 0075  
PLOT DATE: 15 JUNE 2001

PROJECT:

PROPOSED 38 APARTMENT DEVELOPMENT  
LOT 323 KINGSBURY ROAD, JOONDALUP


CLIENT:


AUSTRALAND

Cameron Chisholm & Nicol (WA) Pty Ltd  
ACH 053 861 948 ABN 81 053 861 948

Cameron Chisholm & Nicol



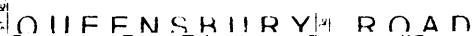

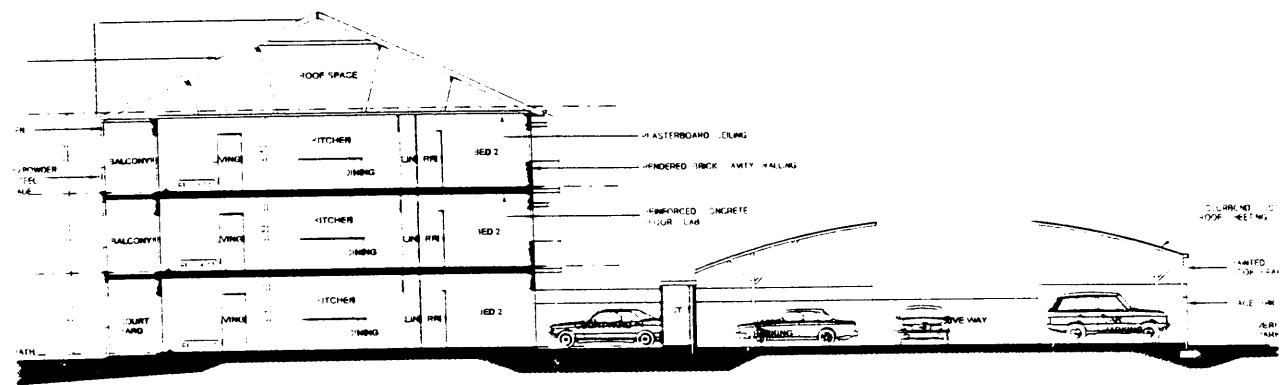

SECTION THRU SITE