


ATTACHMENT 1



WOODVALE BOULEVARD

PROPOSED EXTENSIONS TO EXISTING SUPERMARKET & CARPARK

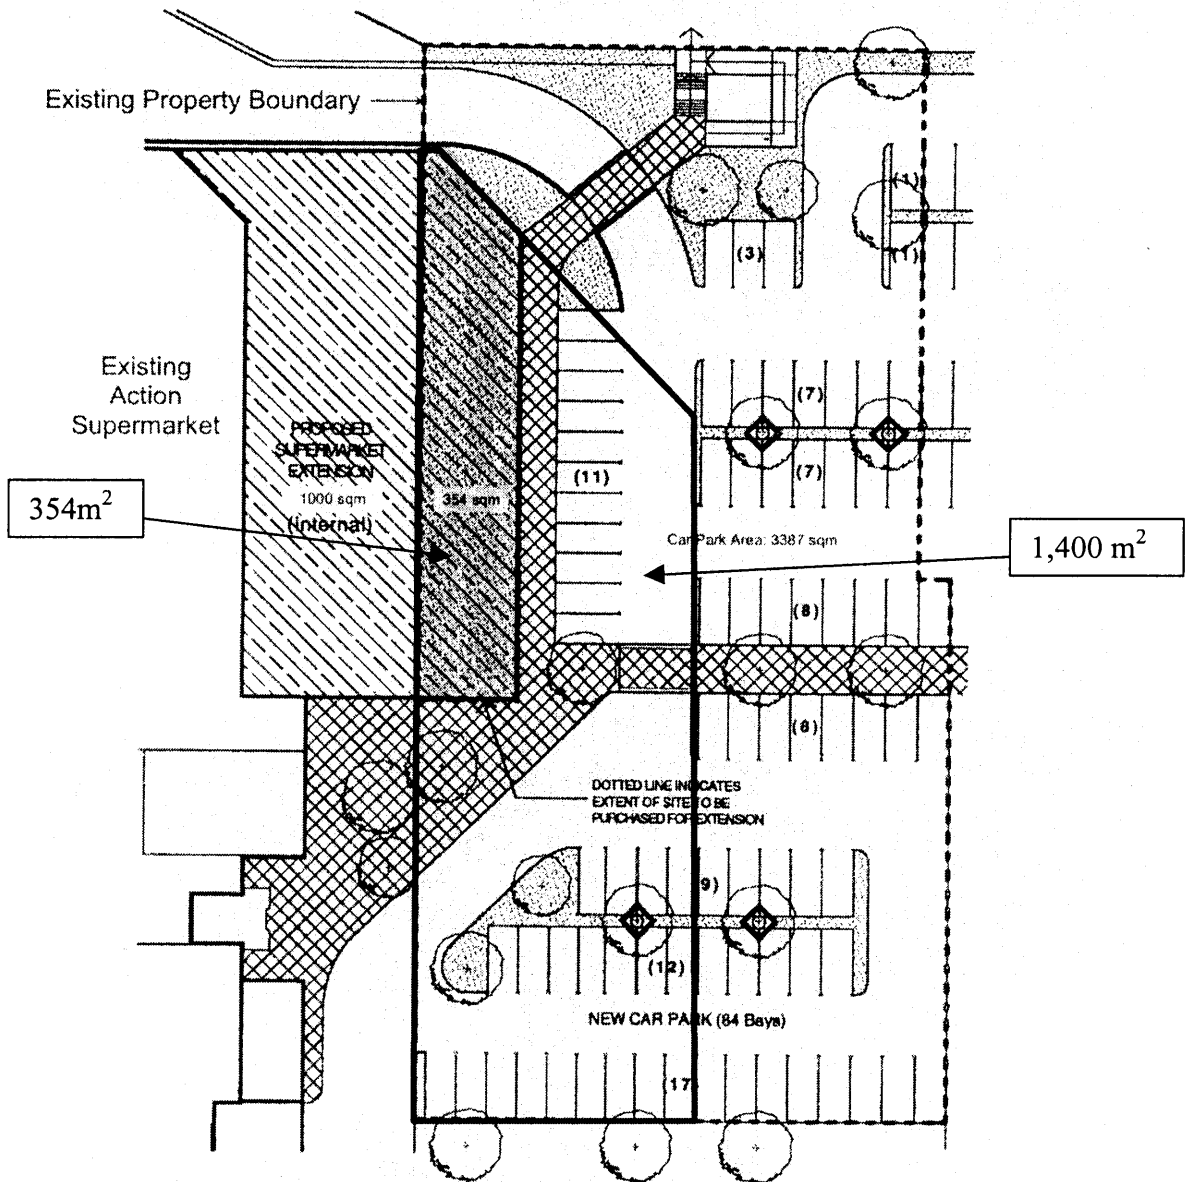

SPOWERS
ARCHITECTS

DESIGN CONTROL	
Master Client Review	
Developer / Master Project	
Job No. 98.2.084	
Scale 1:500	
Date MAY 2001	Drawn by SK 01