



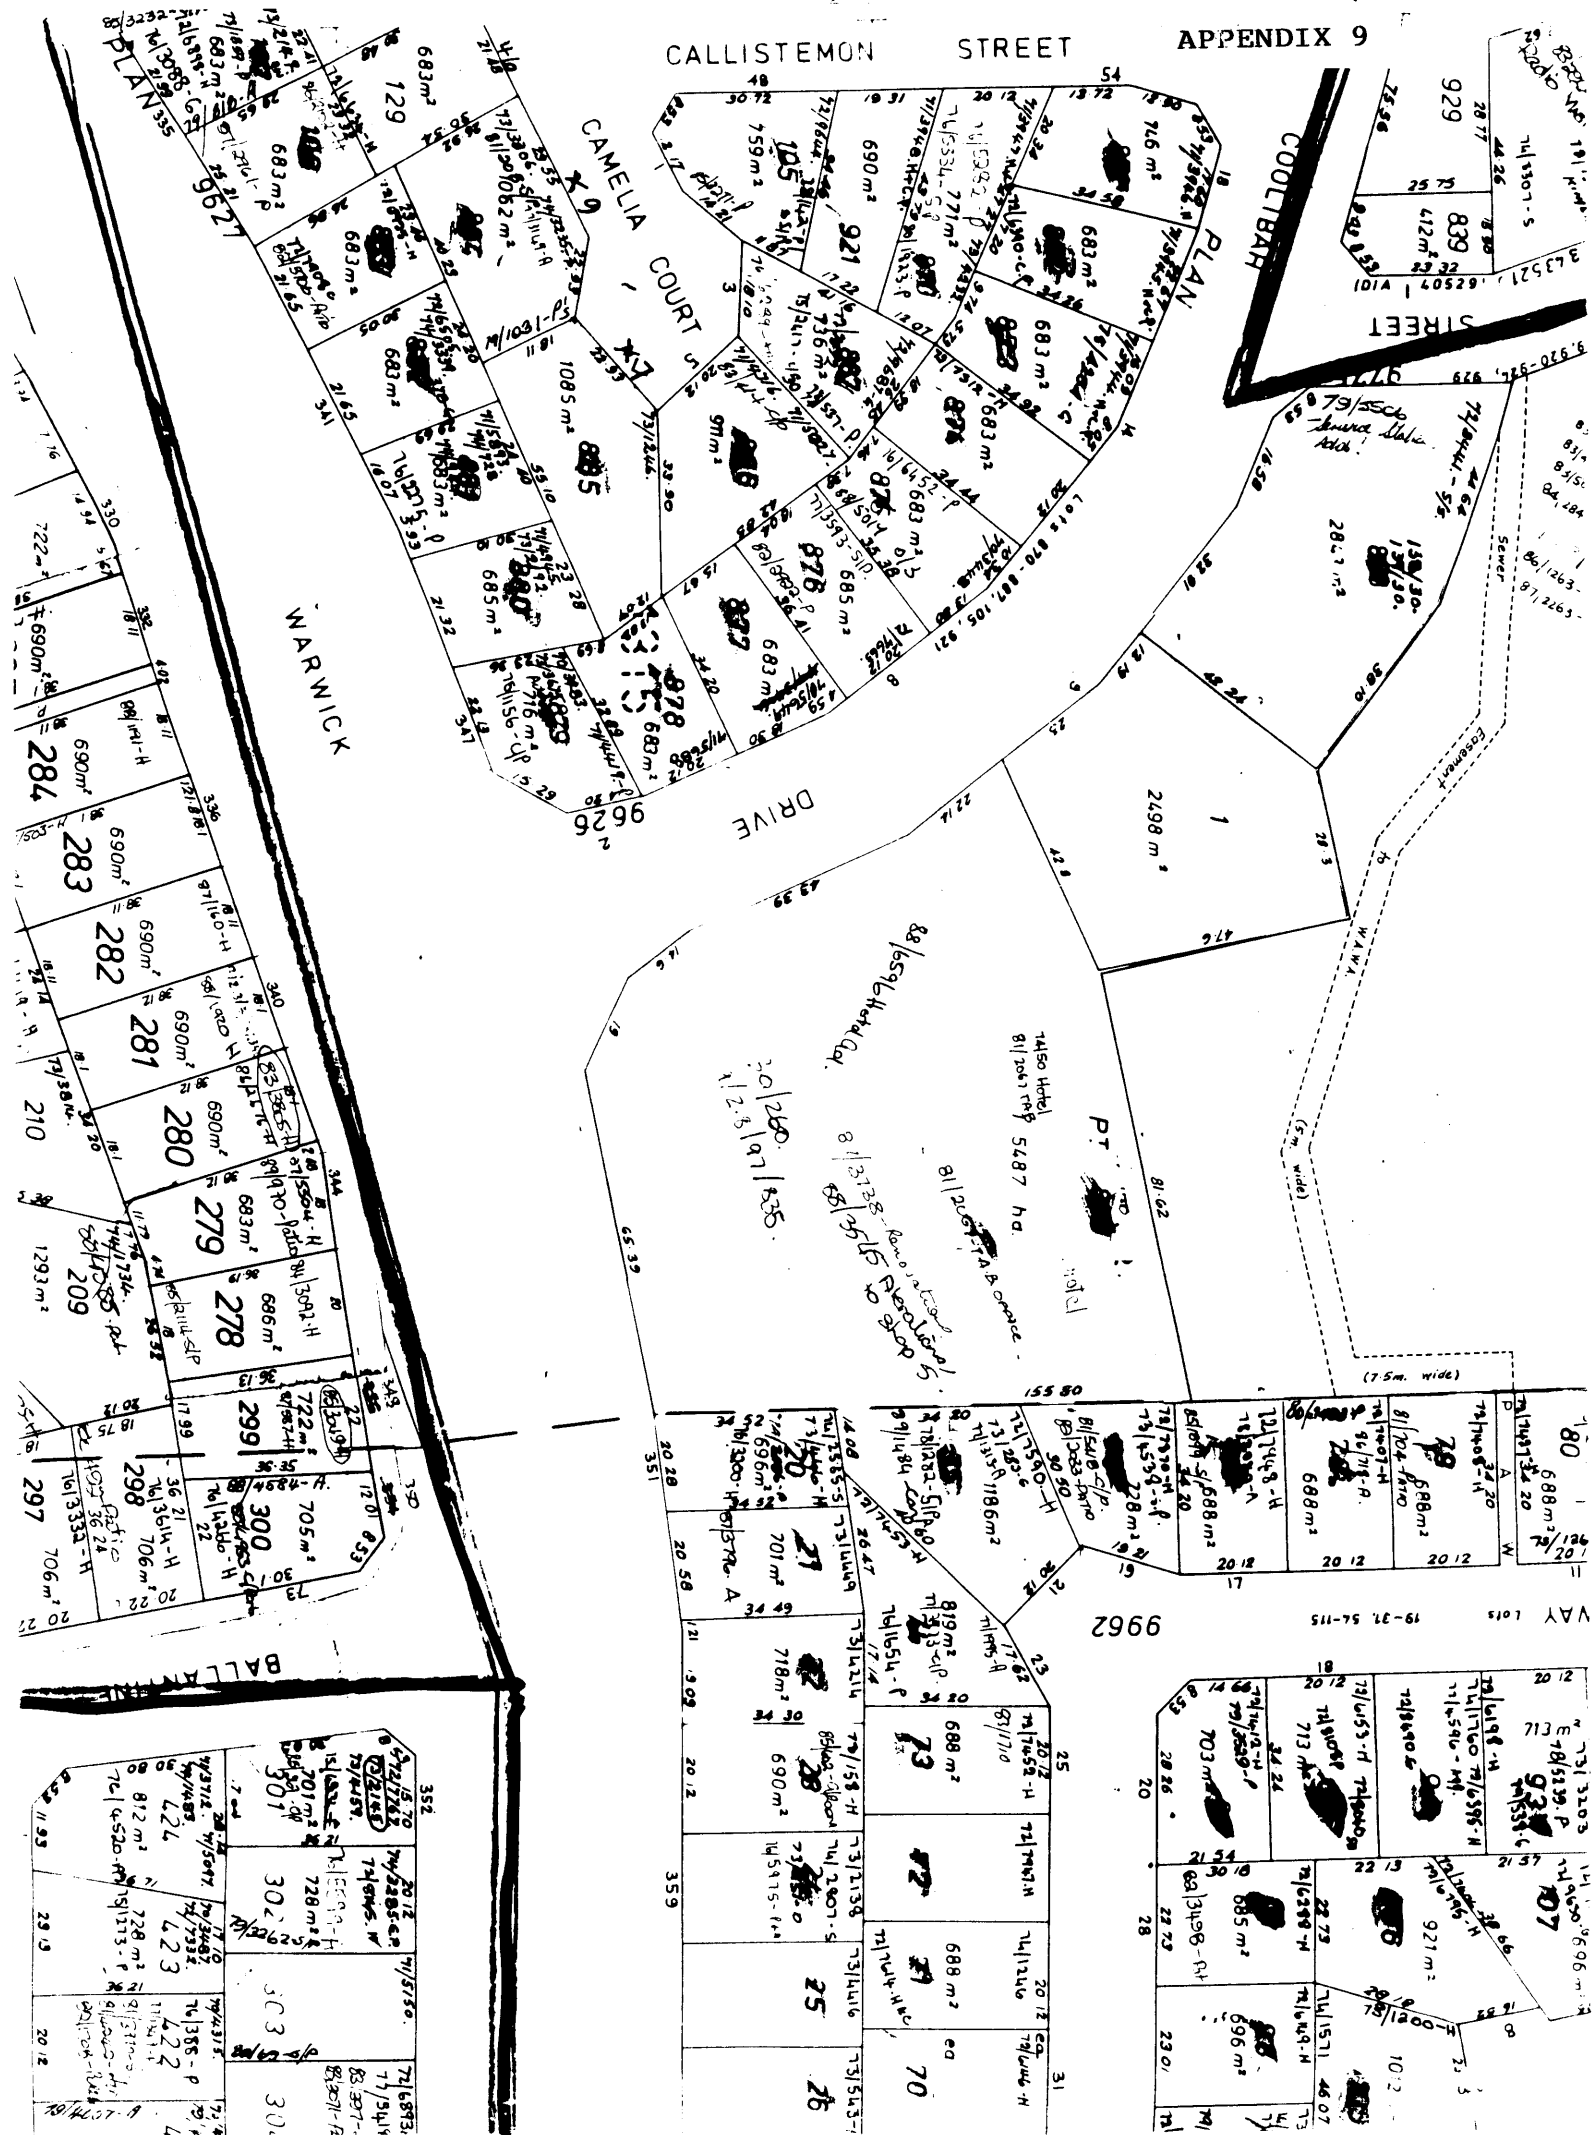

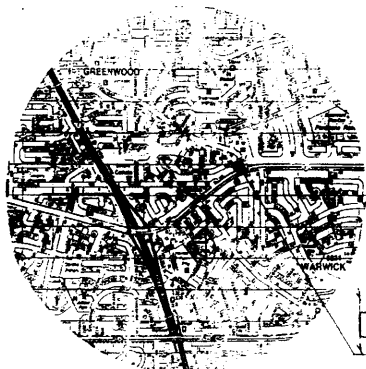


LOCATION PLAN
SCALE 1:20,000


GREENWOOD TAVERN
CNR WARWICK ROAD
& COOLIBAH DRIVE
GREENWOOD.

TITLE OF PARTICULARS
being part of lot 835 on plan 9775
all on certificate
Vol. 2090 Folio 198


WEST ELEVATION 1:100

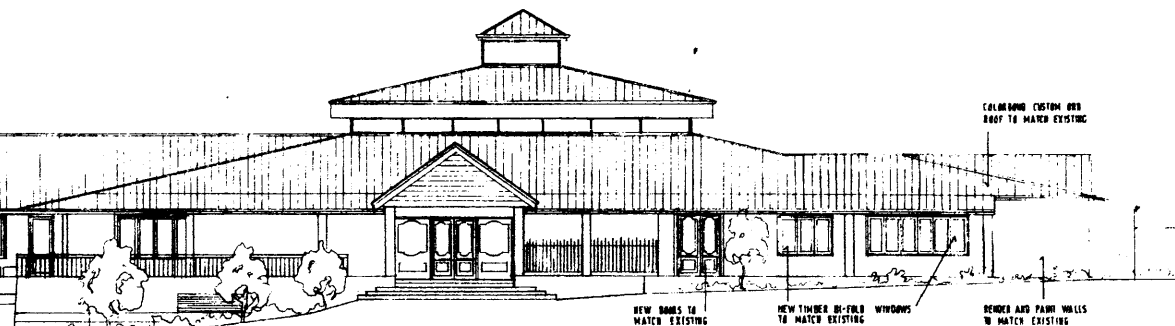

SOUTH ELEVATION 1:100

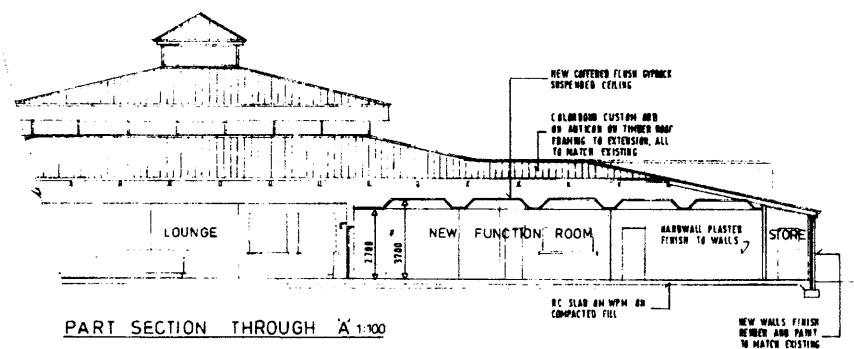

PART SECTION THROUGH 'A' 1:100

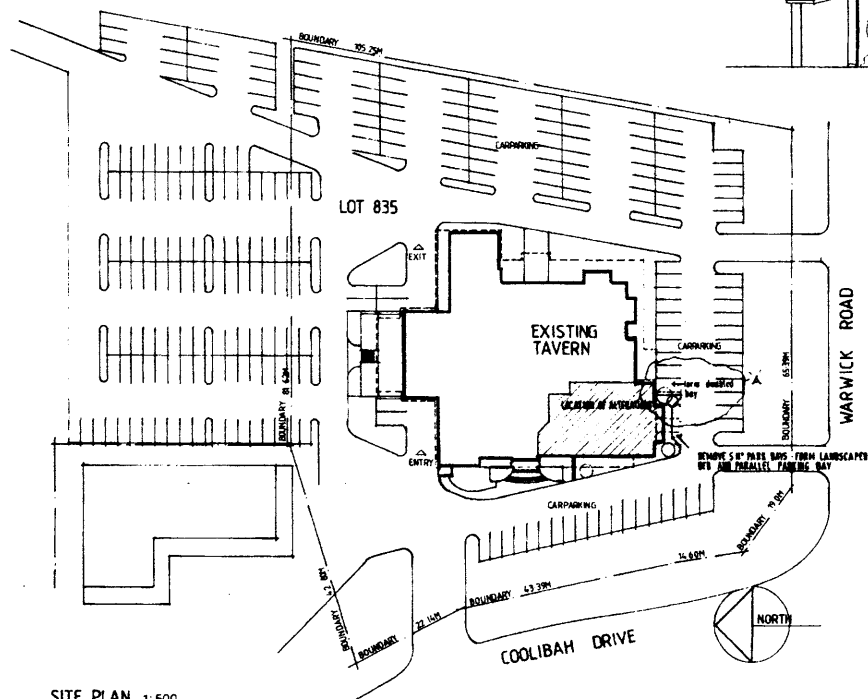

SITE PLAN 1:500

DATE	REV	ITEM	CHK
3-11-00	A	GENERAL REVISIONS	

PROPOSED ALTERATIONS AND ADDITIONS TO THE GREENWOOD HOTEL
LOT 835 WARWICK ROAD - GREENWOOD
OLDFIELD KNOTT ARCHITECTS PTY LTD, 567 Hay Street Daglish WA 6008 Tel 93816786 Fax 93814619
SCALE: A.S. DATE: 12-9-00 DRAWN: ML CHECKED:

Job N° 9142

Drp P13

