


PARKING PROHIBITIONS
APPROVED BY:


T. S. C. -

COUNCIL - 27/04/94

ITEM N° - 110422

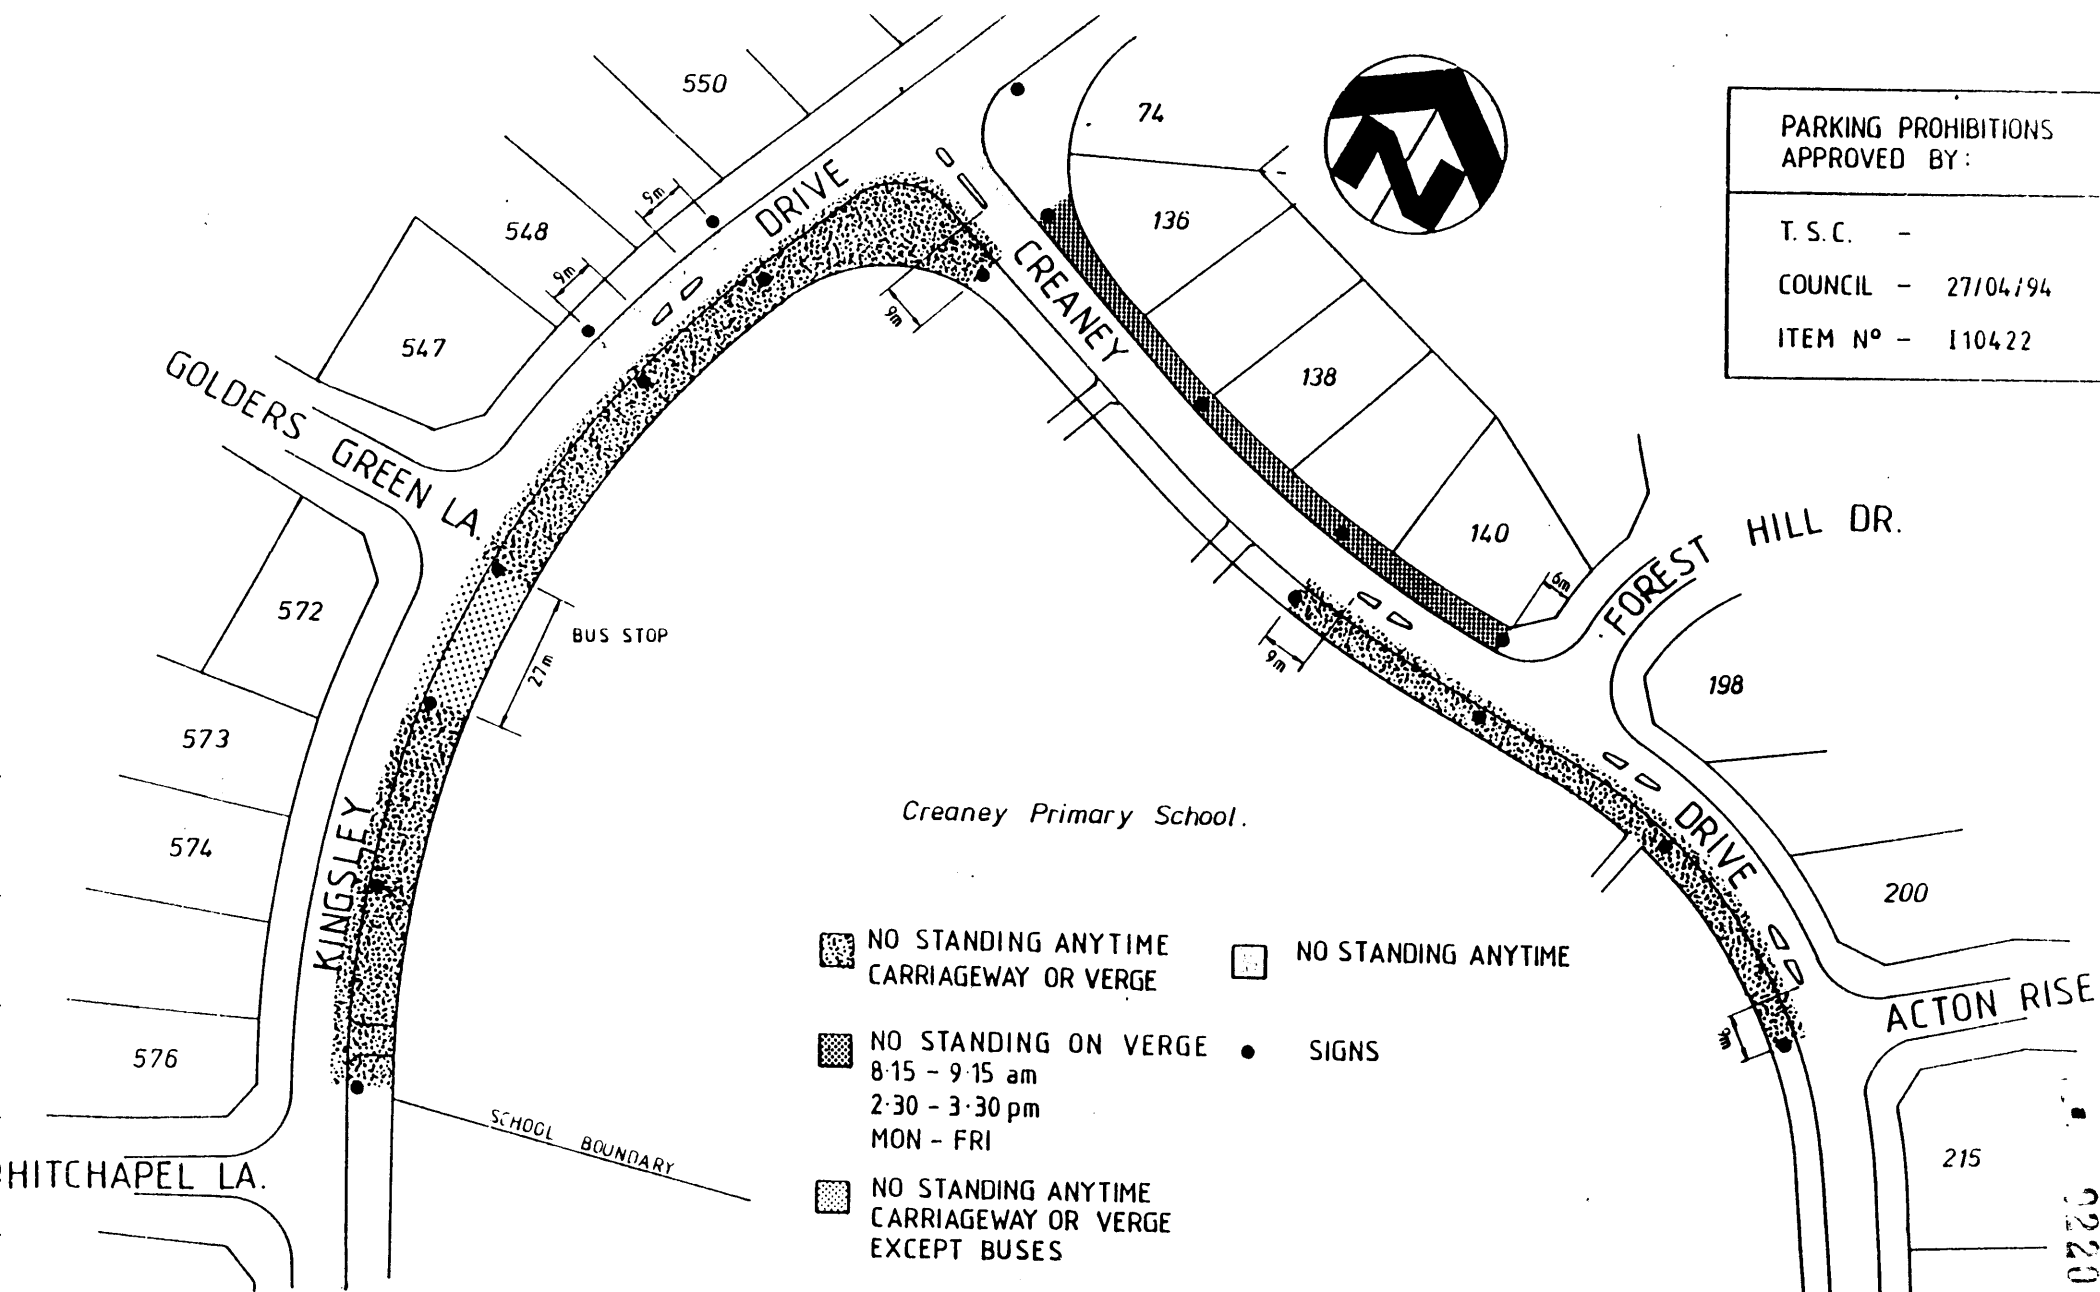

DESIGNED DRAWN BL 3/94 CHECKED 2/6/94 CHECKED 4/6/94	APPROVED <i>[Signature]</i> CITY ENGINEER	KINGSLEY DVE CREANEY PRIMARY SCHOOL PARKING PROHIBITIONS LOCALITY- KINGSLEY	CITY OF WANNEROO ENGINEERING DEPARTMENT		
	APPROVED FOR CONSTRUCTION <i>[Signature]</i> CITY ENGINEER		FILE No. 510-1504 510-1334	DRAWING No. E 726 - 5	SHEET REVISION

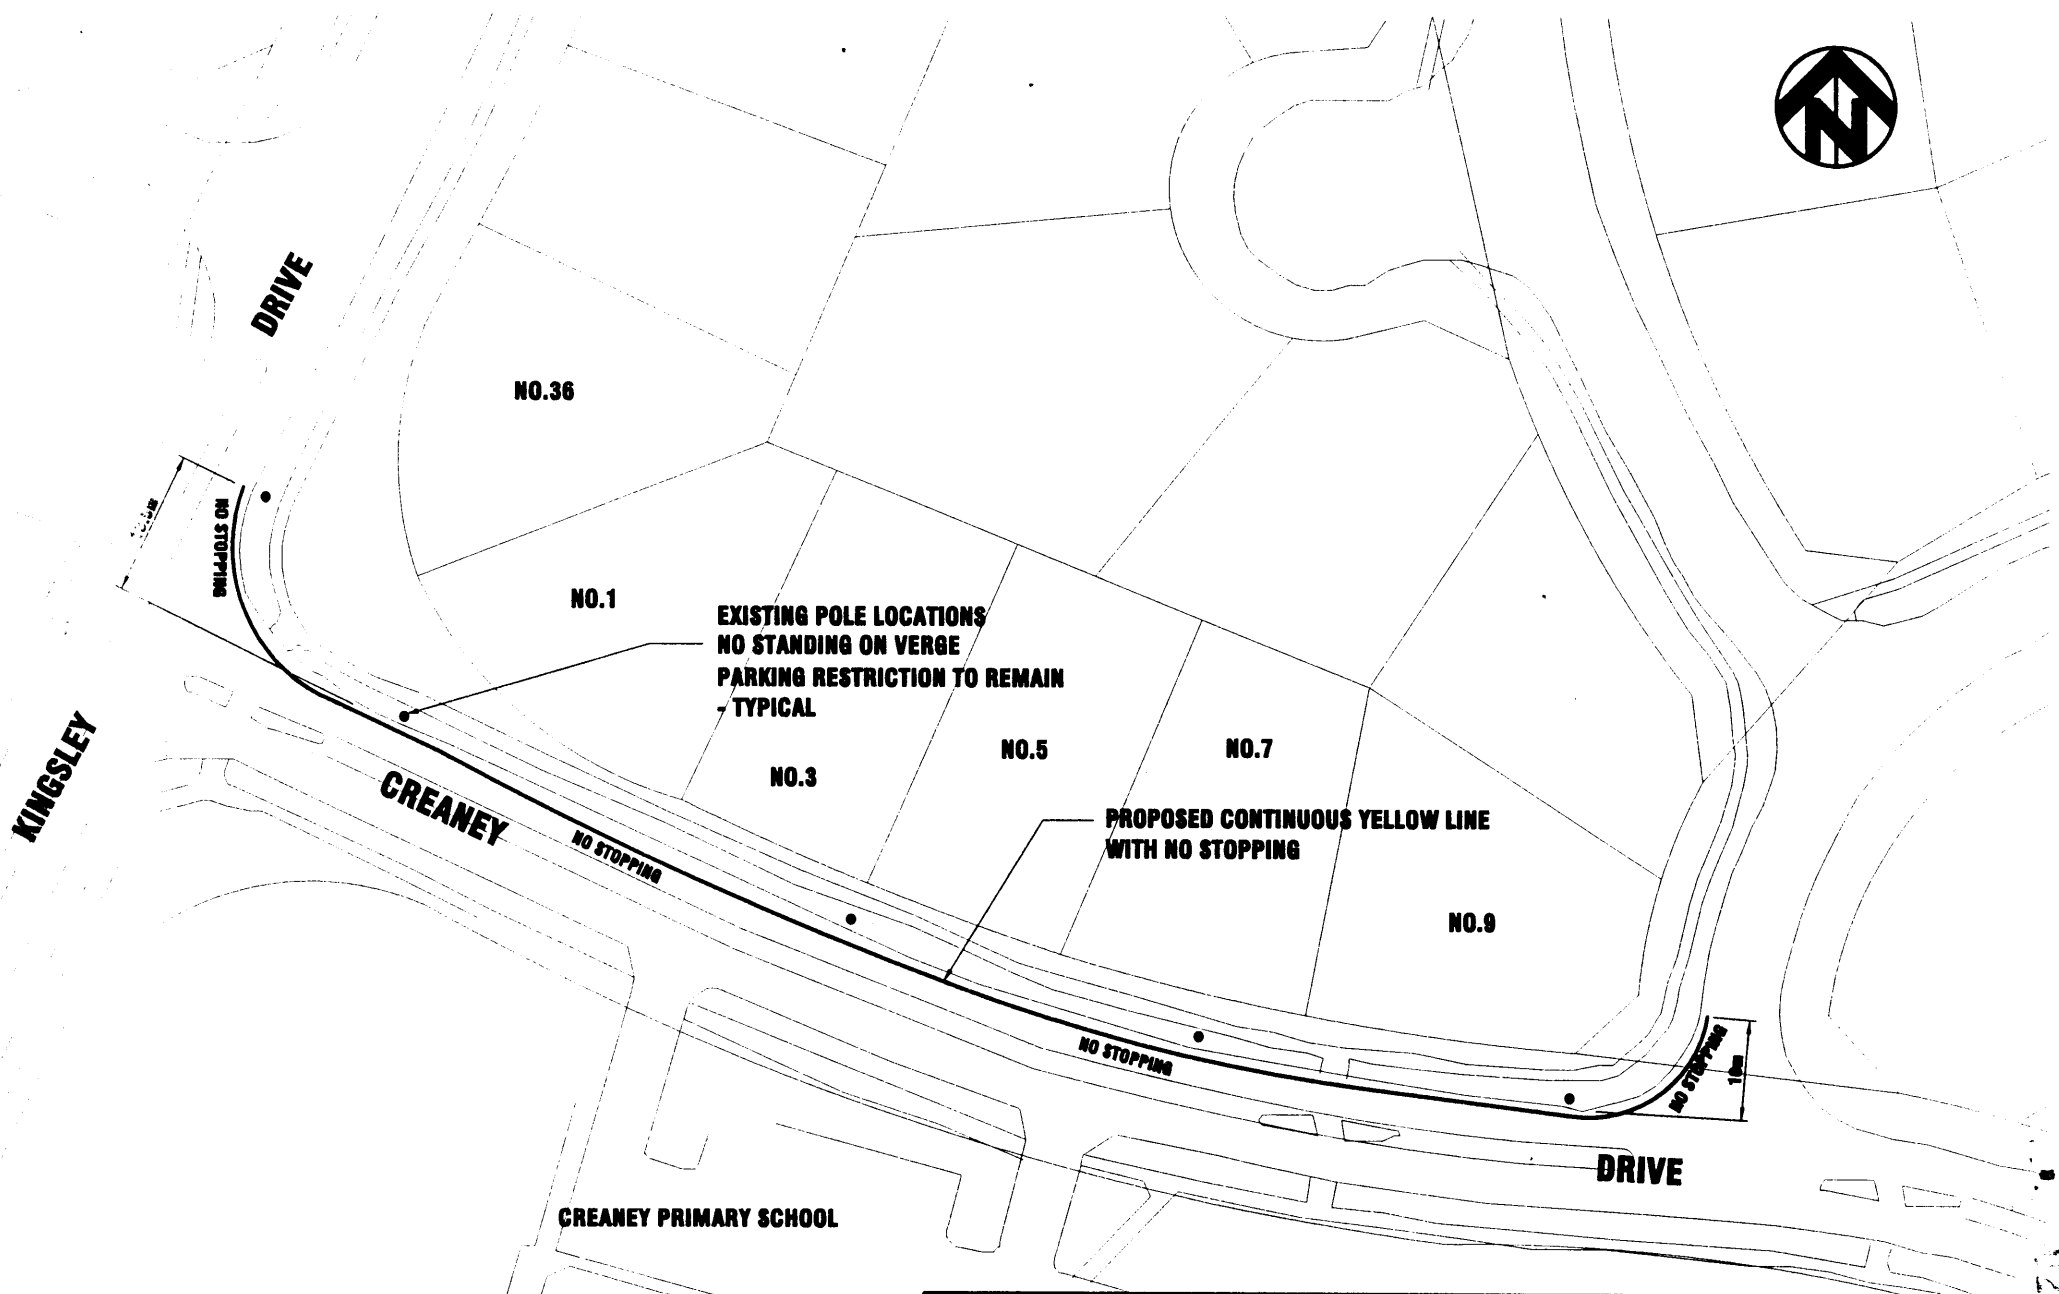

**PROPOSED PARKING PROHIBITION
CREANEY DRIVE, KINGSLEY
SCALE 1:500 (AT A3 SIZE)**

NOTES:
1. YELLOW LINE (NO STOPPING) - A DRIVER SHALL NOT STOP AT THE SIDE OF A CARRIAGEWAY MARKED WITH A CONTINUOUS YELLOW LINE
2. PARKING ON A VERGE WITHOUT THE PERMISSION OF THE ADJACENT PROPERTY OCCUPIER IS NOT PERMITTED UNDER THE CITY'S LOCAL LAWS.

0221