


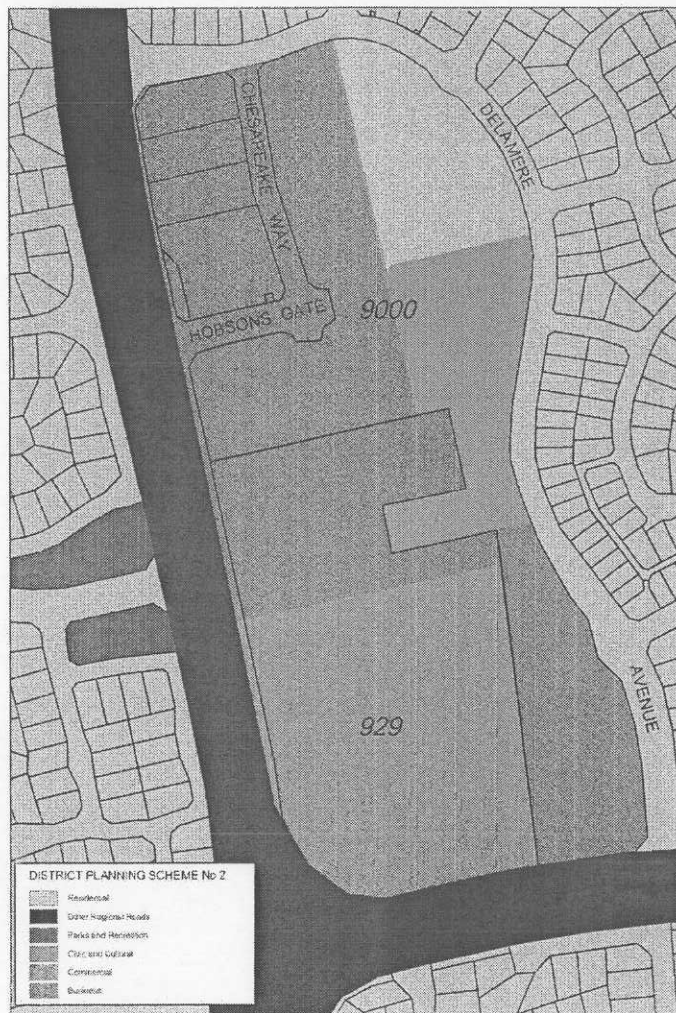



Notes/Revisions




0 200 Metres
SCALE 1:4000

Date: 14 January 2002 Ref No: 2232/zoning

PROPOSED REZONING

Figure 5

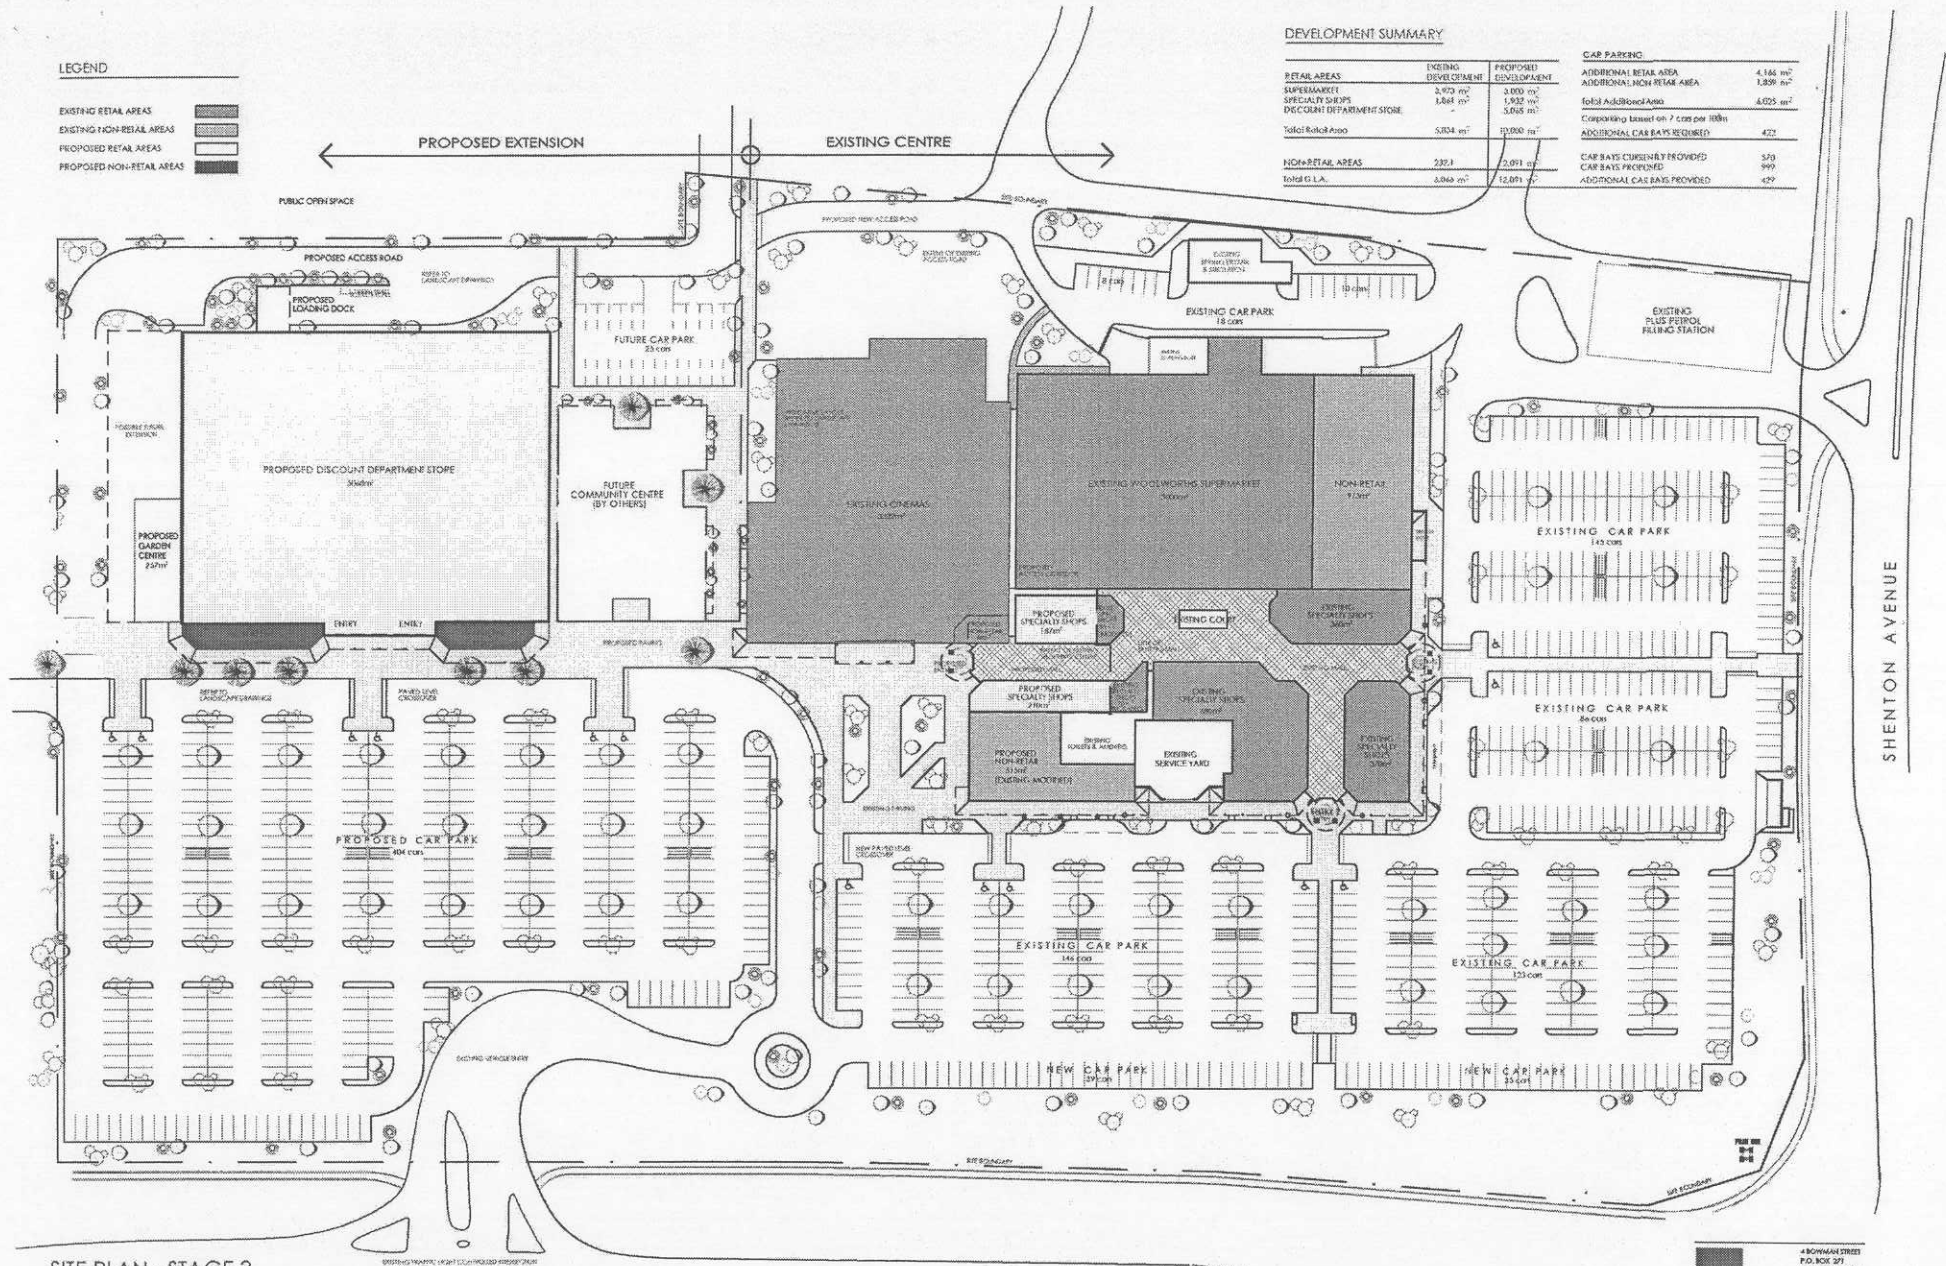


4 BOWMAN STREET
P.O. BOX 571
SOUTH FORTH, 4555
WESTERN AUSTRALIA
Tel: 080 7547 404
Fax: 080 7547 107

KPA KEN PATTERSON ARCHITECTS

copyright © 2002

Figure 2

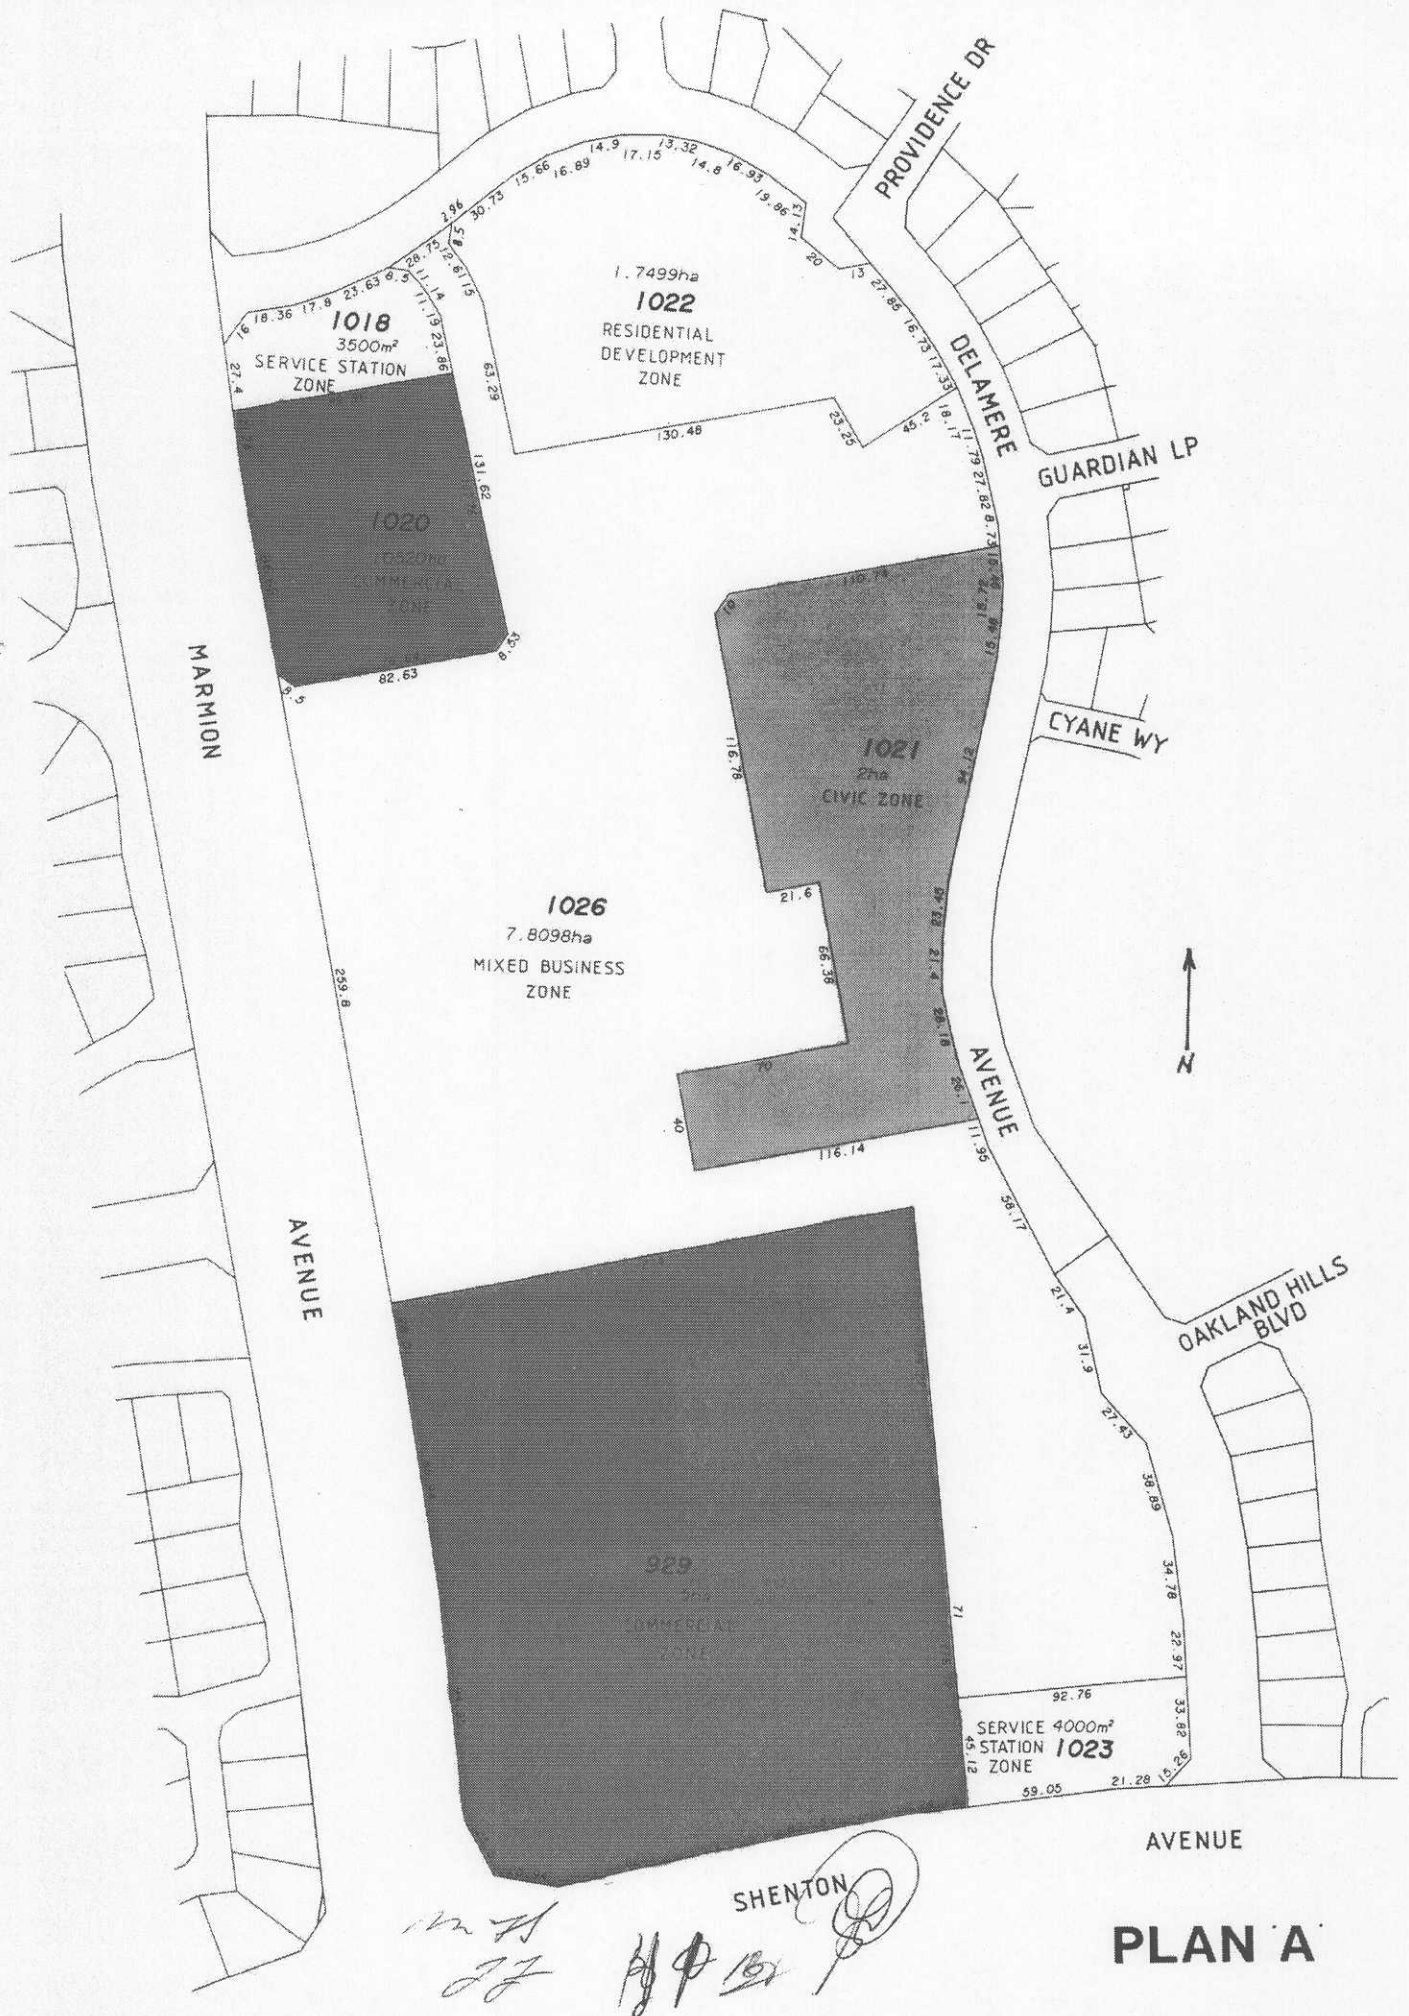



McMULLEN NOLAN AND PARTNERS SURVEYORS PTY LTD

PLAN B