



CAR PARK EXTENSION SITE PLAN

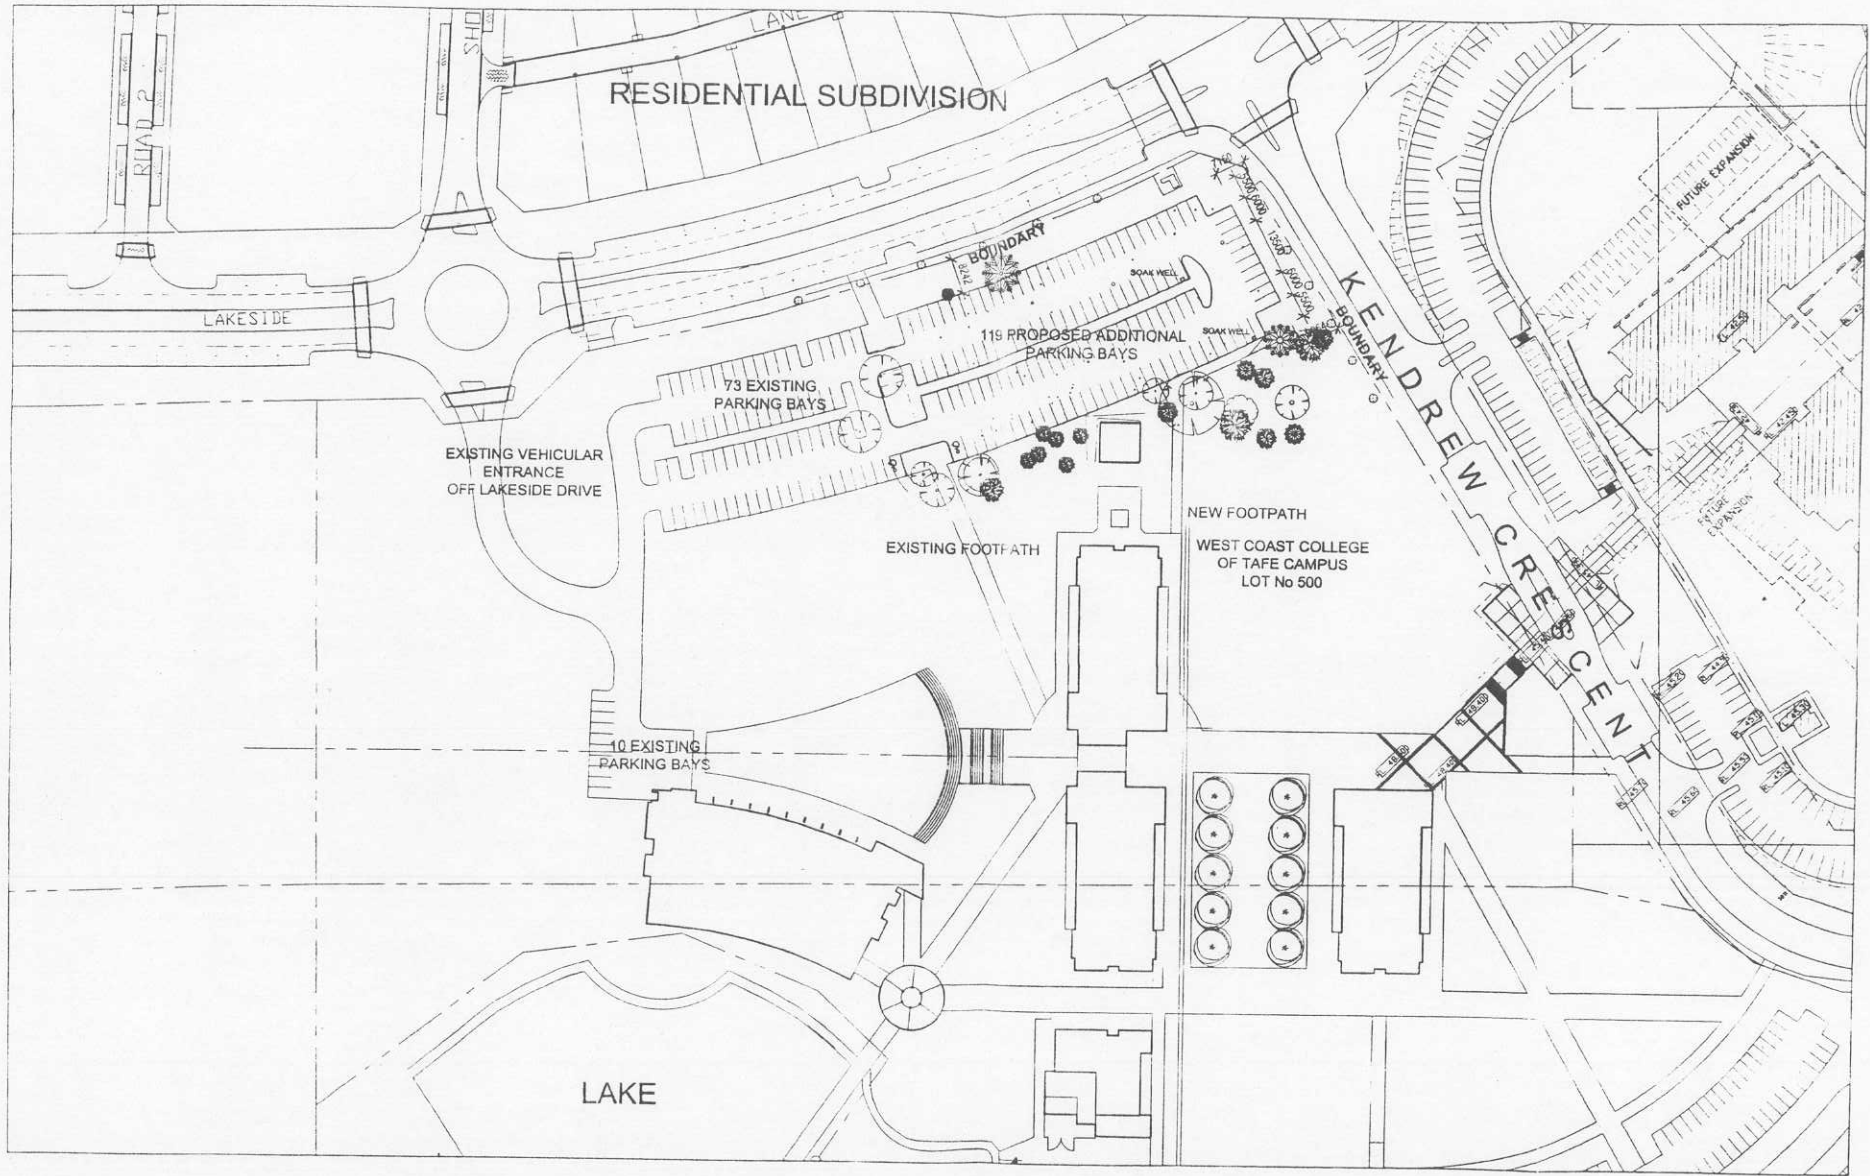

JOONDALUP CAMPUS
WEST COAST COLLEGE OF TAFE
PETER HUNT ARCHITECT

NEW CAMPUS ENTRANCE SITE PLAN

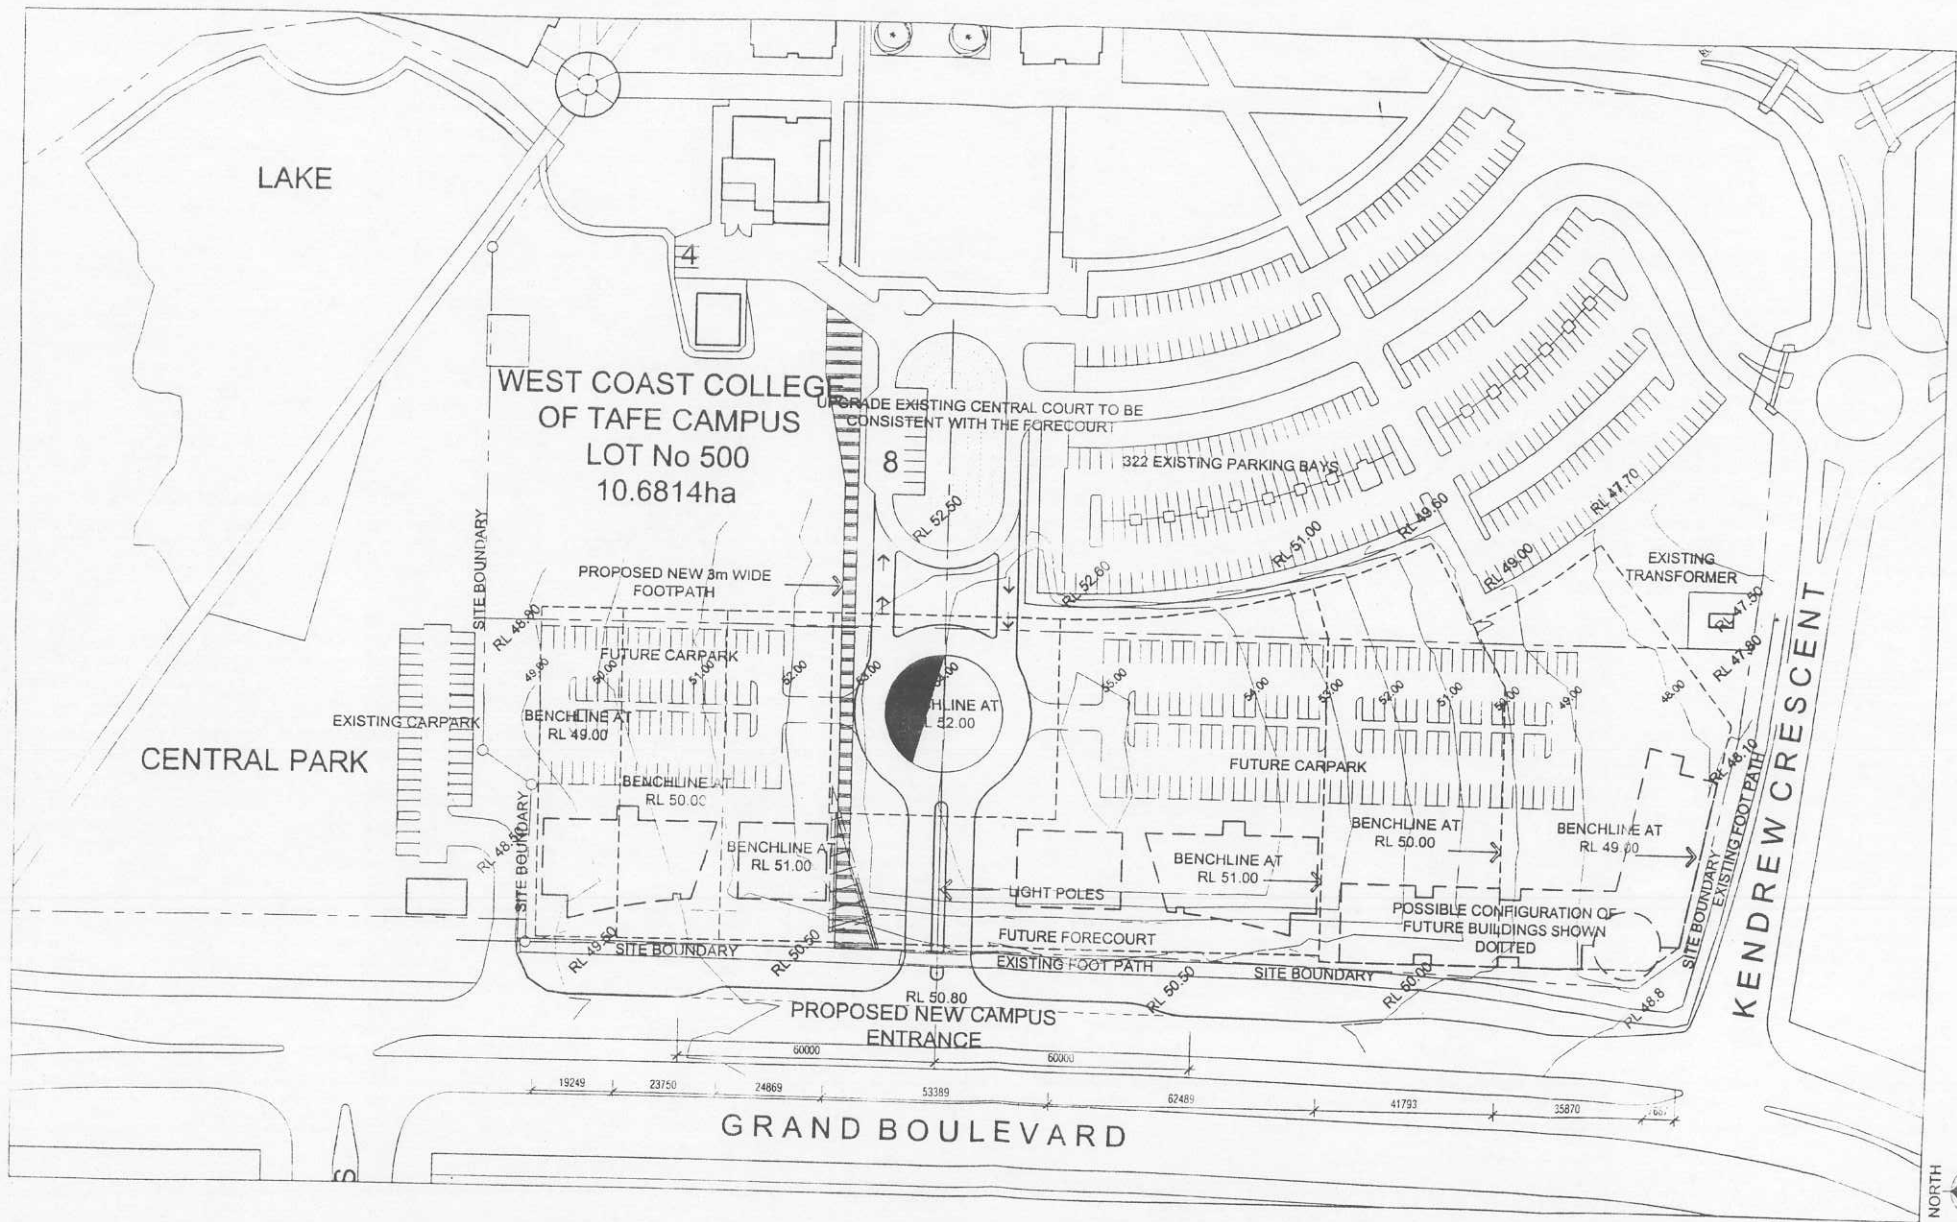

LAKE

WEST COAST COLLEGE
OF TAFE CAMPUS
LOT No 500
10.6814ha

CENTRAL PARK

GRAND BOULEVARD

KENDREW CRESCENT

JOONDALUP CAMPUS
WEST COAST COLLEGE OF TAFE
PETER HUNT ARCHITECT