




ATTACHMENT 1

PAGE No.

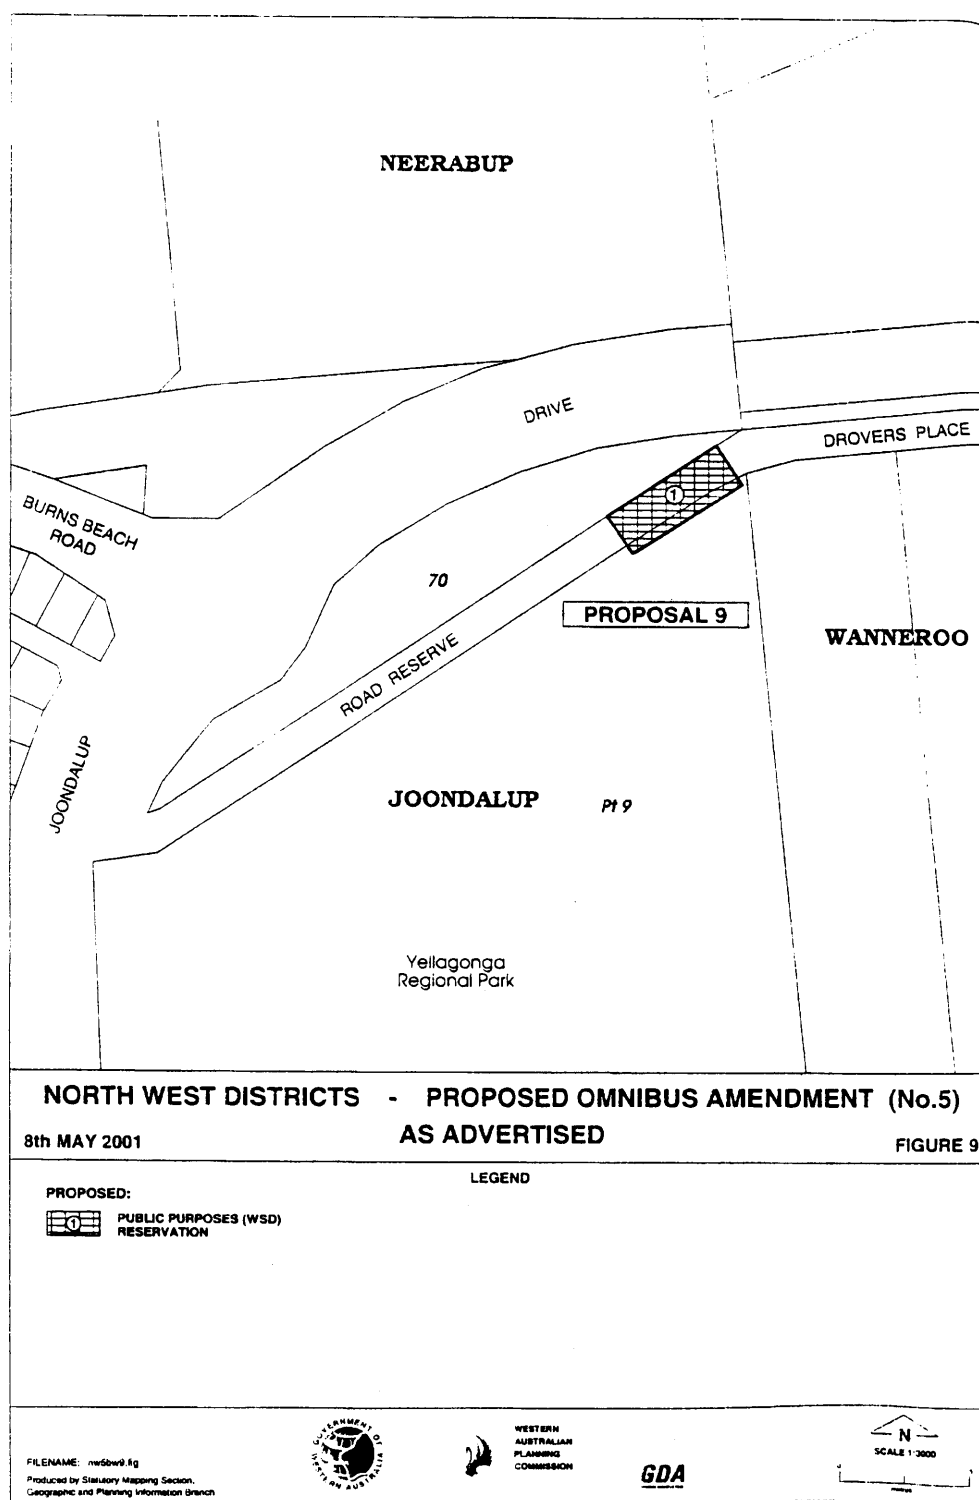

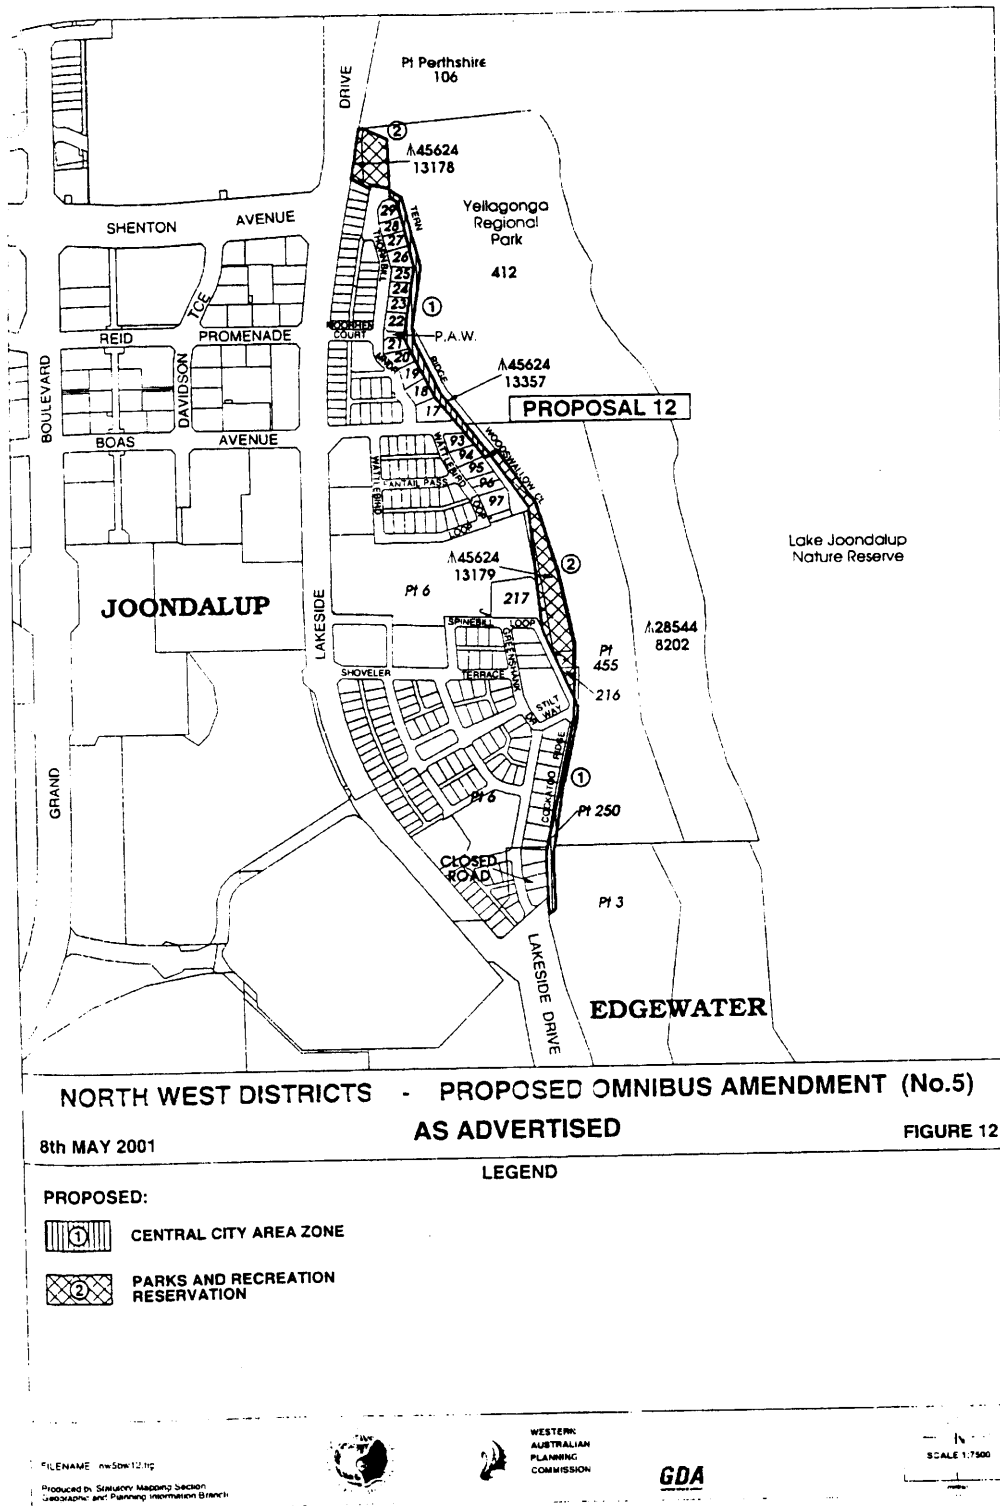

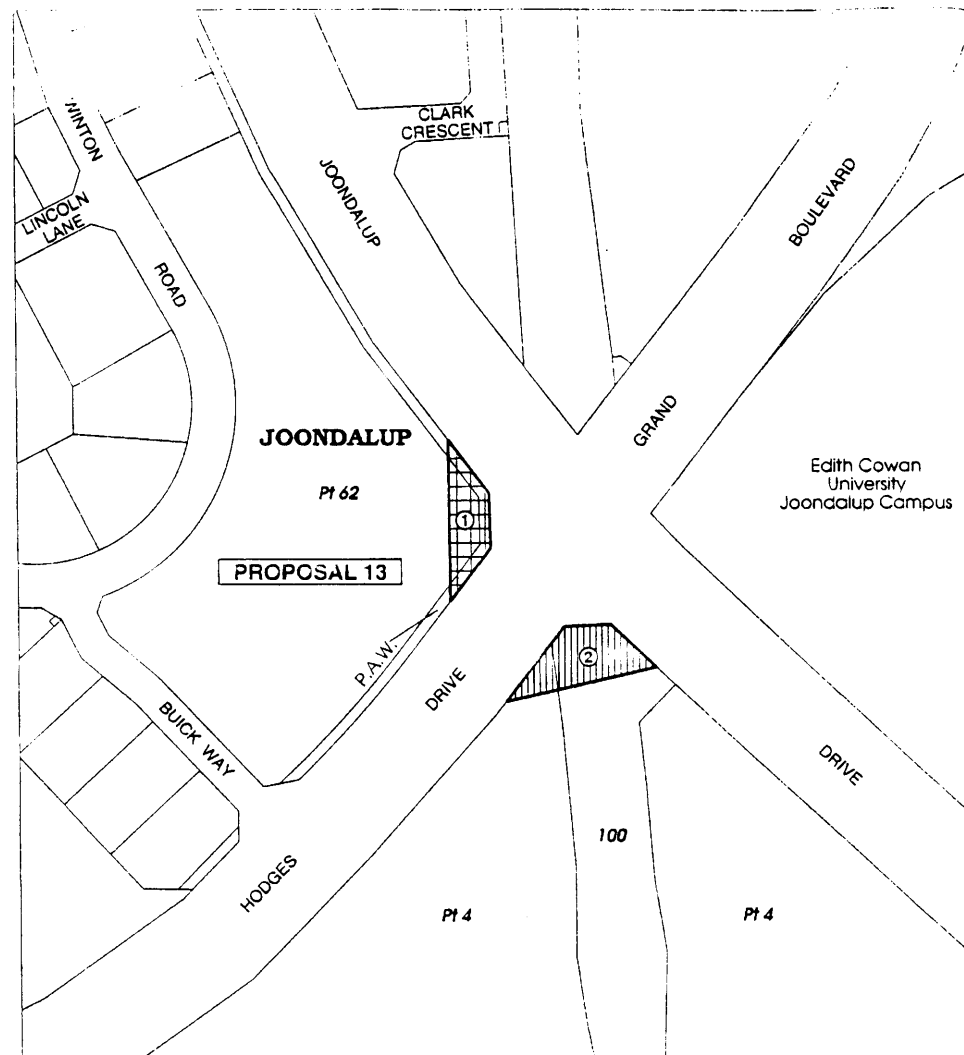

NORTH WEST DISTRICTS - PROPOSED OMNIBUS AMENDMENT (No.5)
AS ADVERTISED
 8th MAY 2001 FIGURE 13.

PROPOSED:



URBAN ZONE



CENTRAL CITY AREA ZONE


LEGEND


FILENAME: nw5bw13a.lg
 Produced by Statutory Mapping Section,
 Geographic and Planning Information Branch




WESTERN
 AUSTRALIAN
 PLANNING
 COMMISSION

GDA

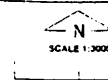

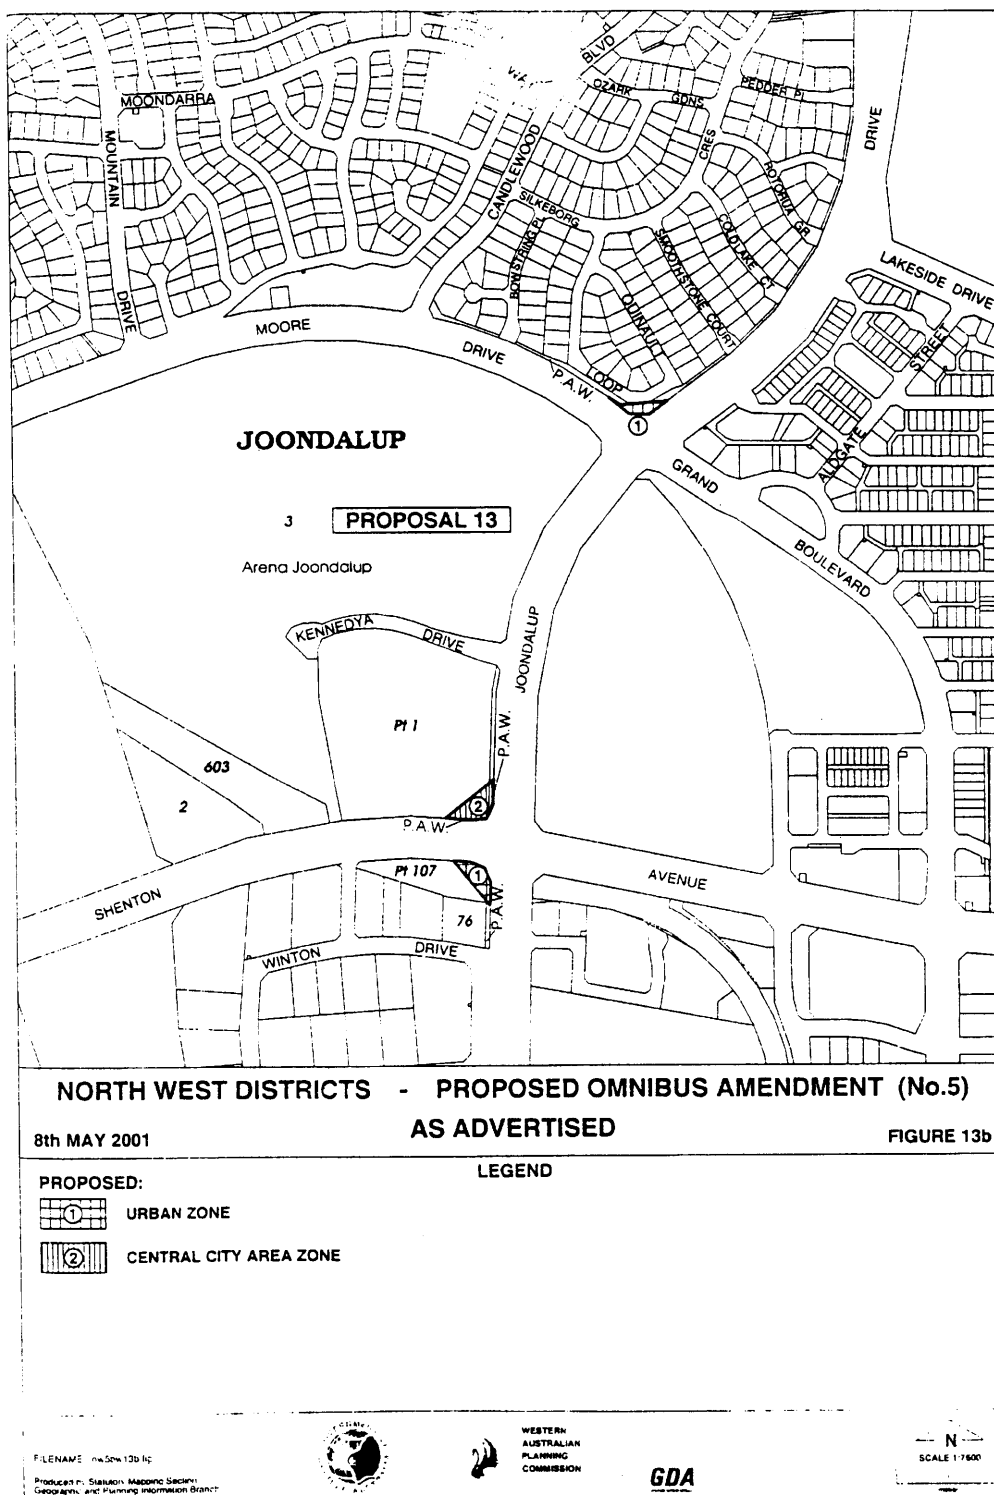

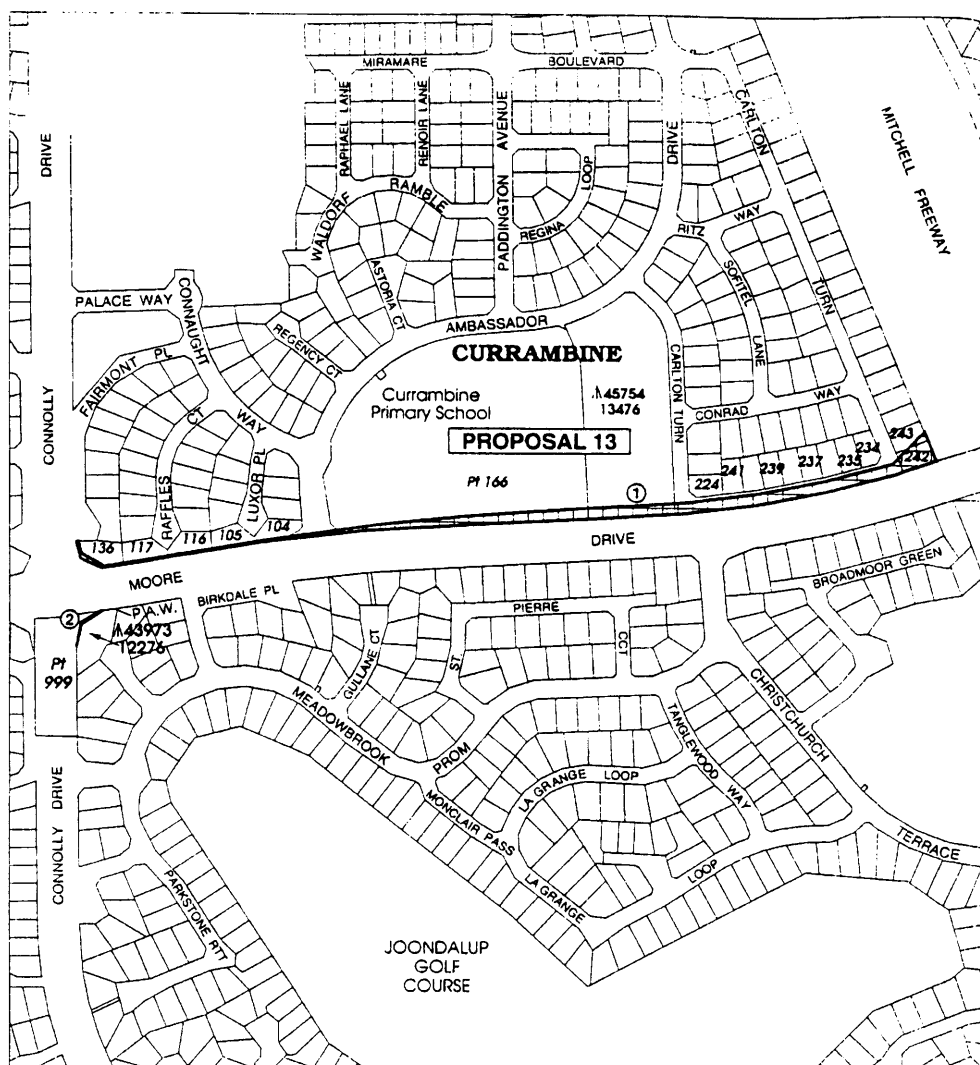

NORTH WEST DISTRICTS - PROPOSED OMNIBUS AMENDMENT (No.5)

8th MAY 2001

AS ADVERTISED

FIGURE 13c

PROPOSED:



URBAN ZONE

OTHER REGIONAL ROADS
RESERVATION

LEGEND


FILENAME: nw5om13c.tif
Produced by Statistical Mapping Section
Geographic and Planning Information Branch



WESTERN
AUSTRALIAN
PLANNING
COMMISSION

GDA



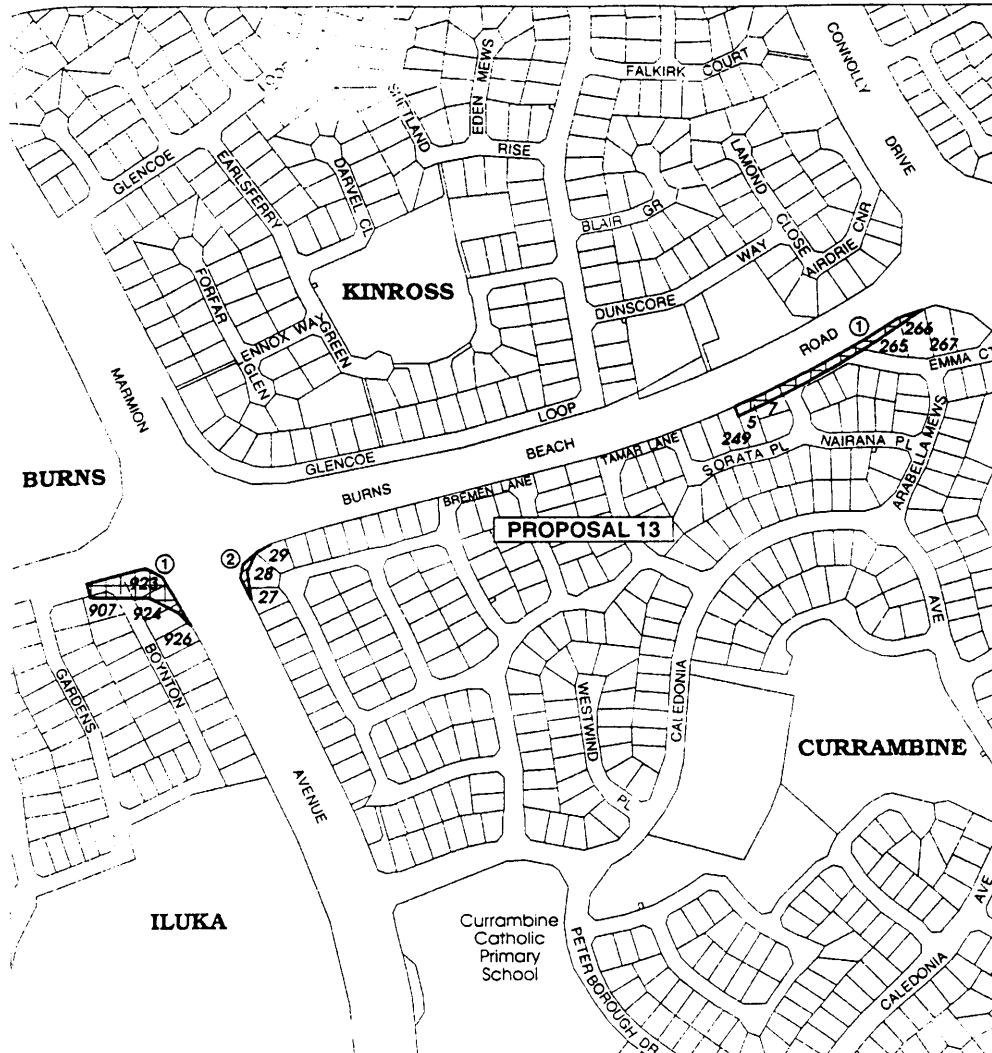

NORTH WEST DISTRICTS - PROPOSED OMNIBUS AMENDMENT (No.5)

8th MAY 2001

AS ADVERTISED

FIGURE 13d

PROPOSED:

LEGEND



URBAN ZONE



OTHER REGIONAL ROADS
RESERVATION


FILENAME: NW01013110
Produced by SIMPLY MAPS
Cartographic and Planning Information Branch



WESTERN
AUSTRALIAN
PLANNING
COMMISSION

GDA

N
SCALE 1:3000

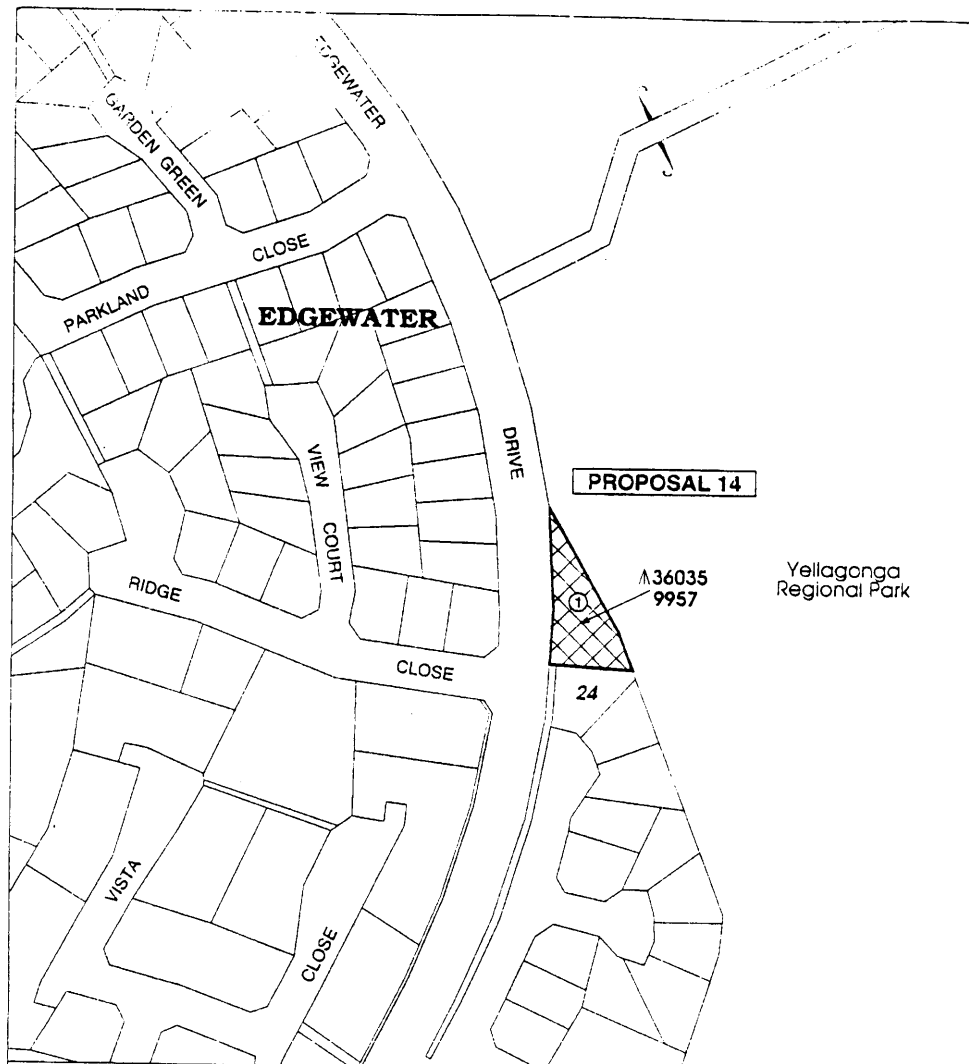

NORTH WEST DISTRICTS - PROPOSED OMNIBUS AMENDMENT (No.5)
AS ADVERTISED
 8th MAY 2001 FIGURE 14

PROPOSED:
 **PARKS AND RECREATION RESERVATION**


LEGEND


FILENAME: mwsbrw14.1.q
 Produced by Statutory Mapping Section
 Geographic and Planning Information Branch



WESTERN
 AUSTRALIAN
 PLANNING
 COMMISSION

GDA

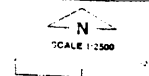

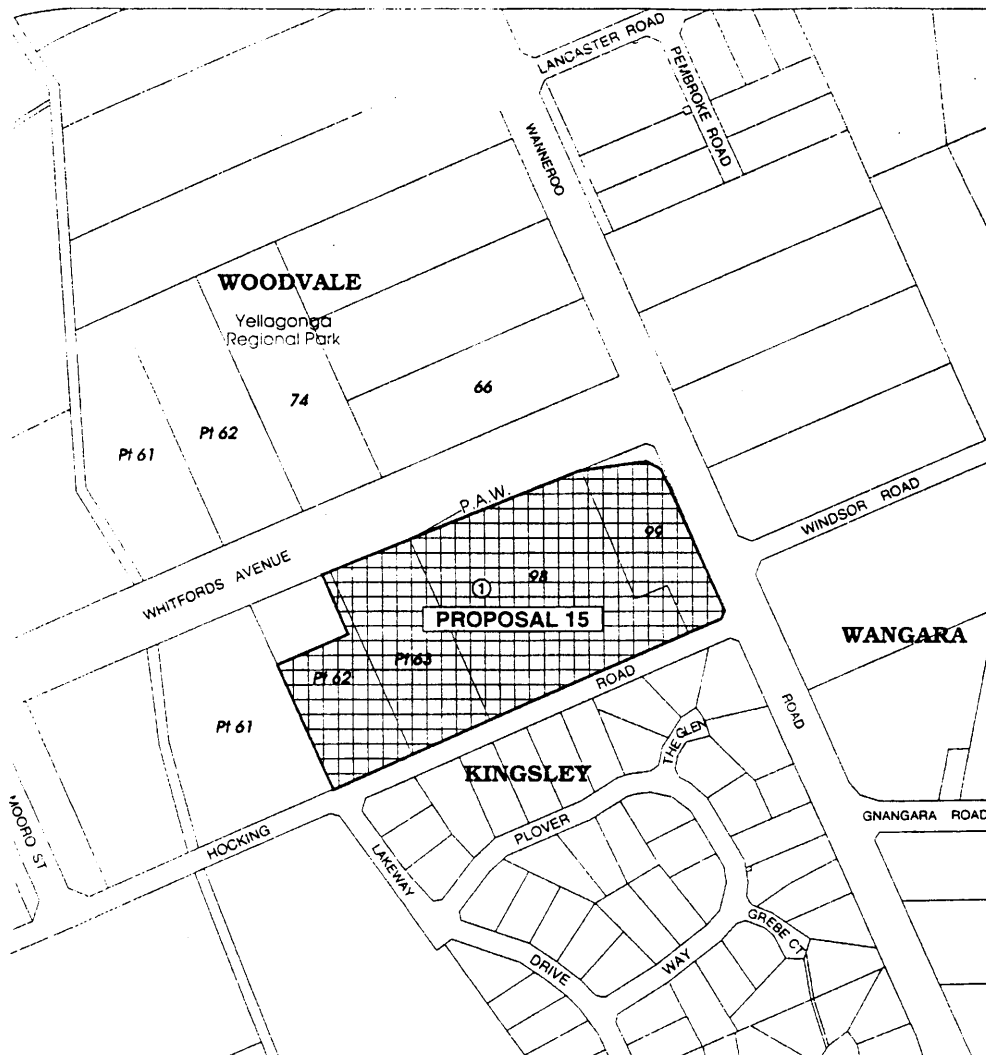

NORTH WEST DISTRICTS - PROPOSED OMNIBUS AMENDMENT (No.5)

8th MAY 2001

AS ADVERTISED

FIGURE 15

PROPOSED:



URBAN ZONE

LEGEND


FILENAME: m15m15.nw
Produced by: SIMULON, MARKING SECTION
Geographic and Planning Information Branch




WESTERN
AUSTRALIAN
PLANNING
COMMISSION

GDA

N
SCALE 1:5000

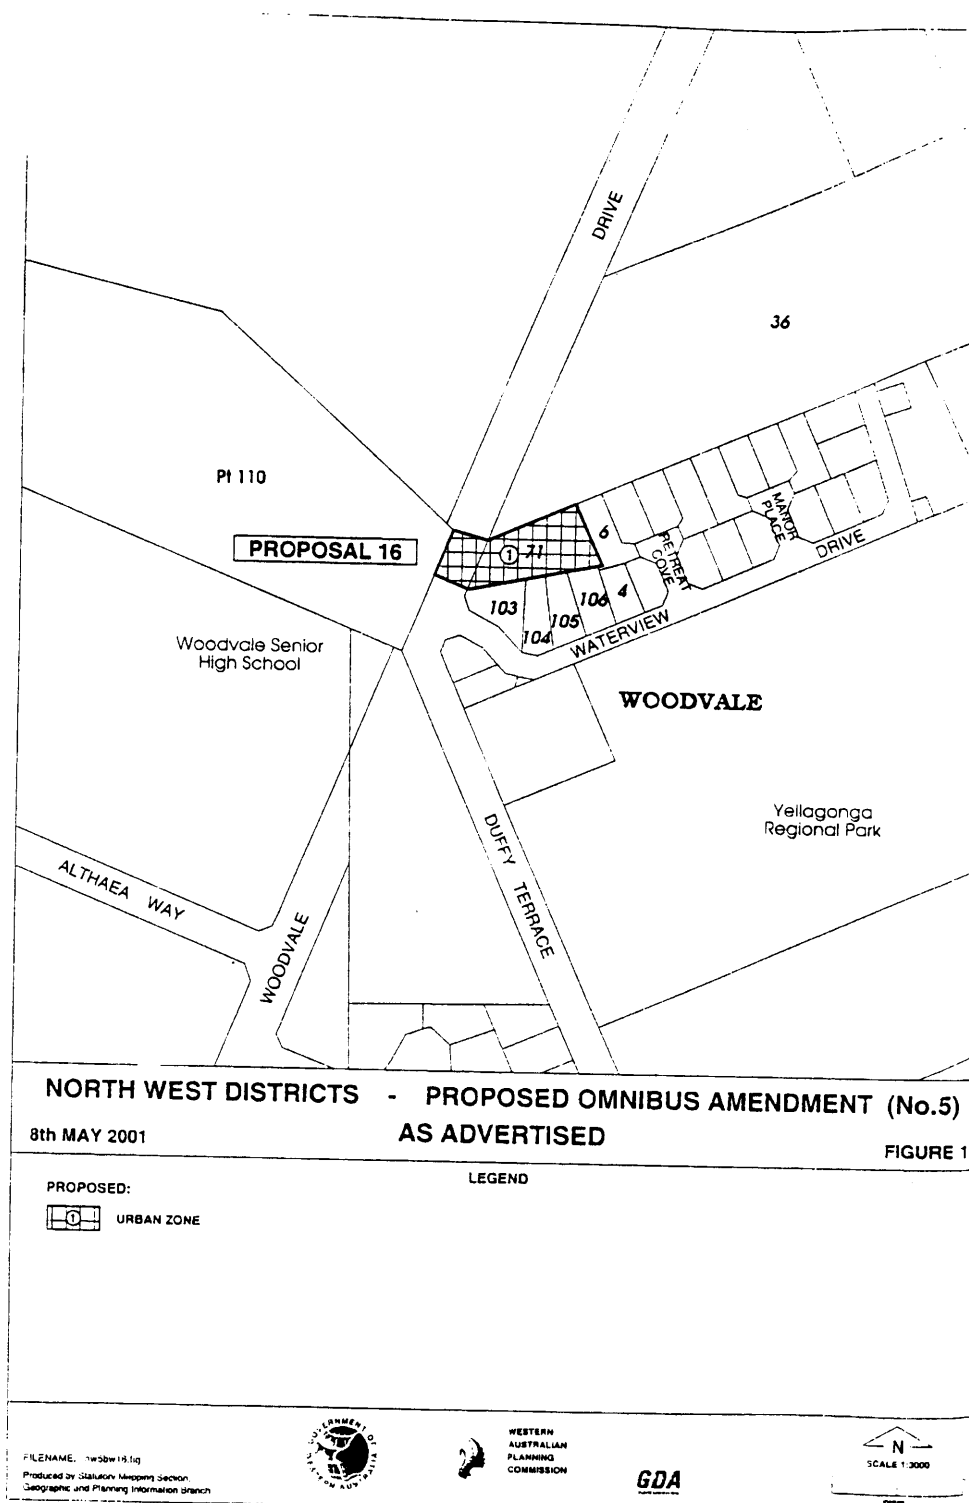

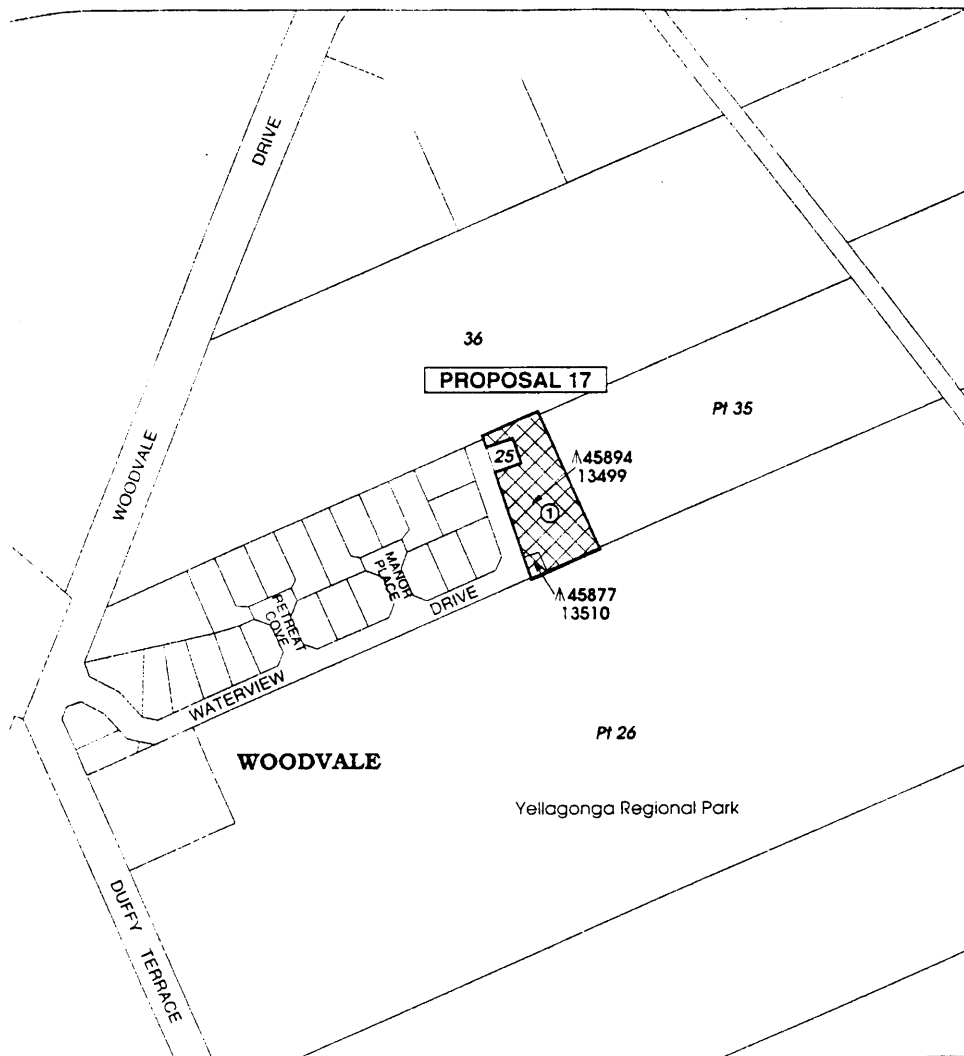

NORTH WEST DISTRICTS - PROPOSED OMNIBUS AMENDMENT (No.5)
AS ADVERTISED

8th MAY 2001

FIGURE 17

PROPOSED:

**PARKS AND RECREATION
 RESERVATION**

LEGEND


FILENAME: m5b0111.q
 Produced by: Sijmen Meiringh
 Geographic and Planning Information Branch



WESTERN
 AUSTRALIAN
 PLANNING
 COMMISSION

GDA

N
 SCALE 1:3000

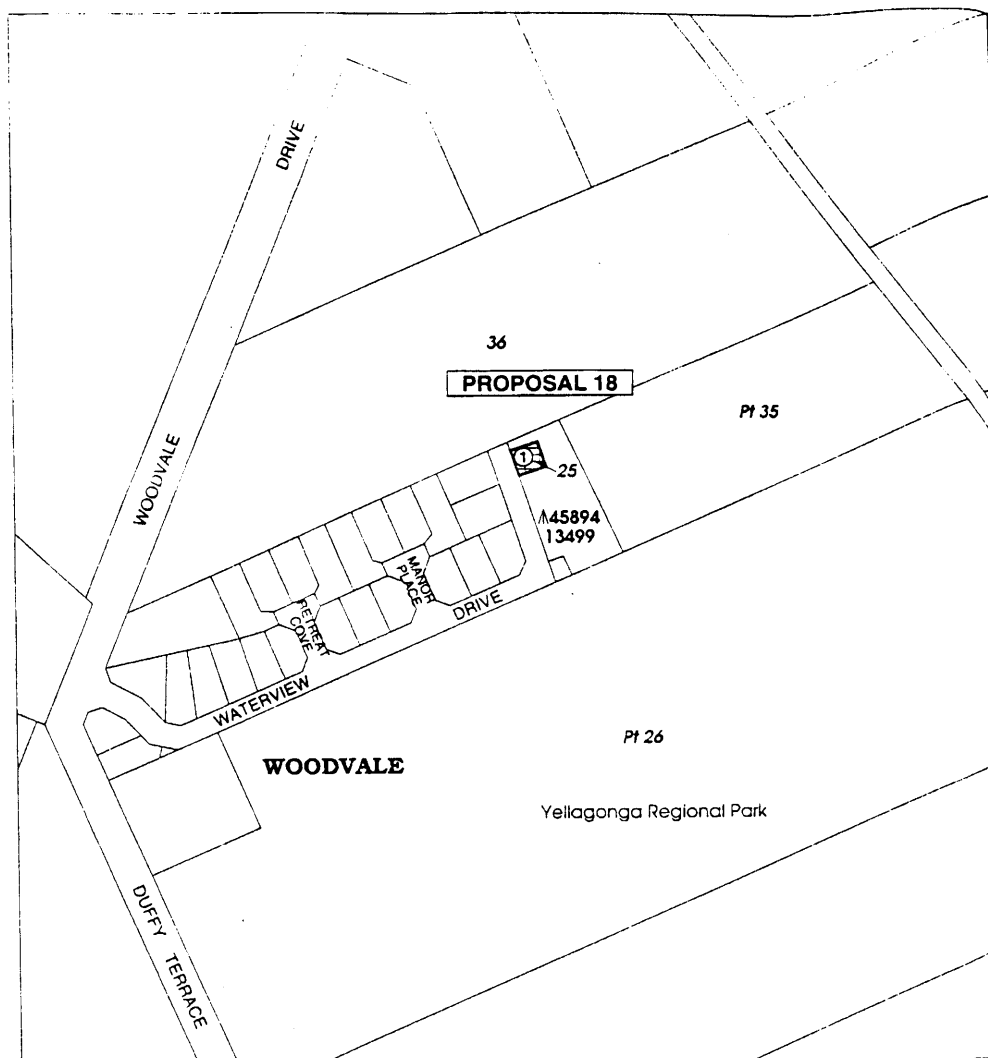

NORTH WEST DISTRICTS - PROPOSED OMNIBUS AMENDMENT (No.5)
AS ADVERTISED

8th MAY 2001

FIGURE 18

PROPOSED:
 **PUBLIC PURPOSES (WSD) RESERVATION**


LEGEND


FILENAME: nwsbw18.tg
 Produced by Statutory Mapping Section
 Geographic and Planning Information Branch



WESTERN
 AUSTRALIAN
 PLANNING
 COMMISSION

GDA

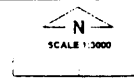

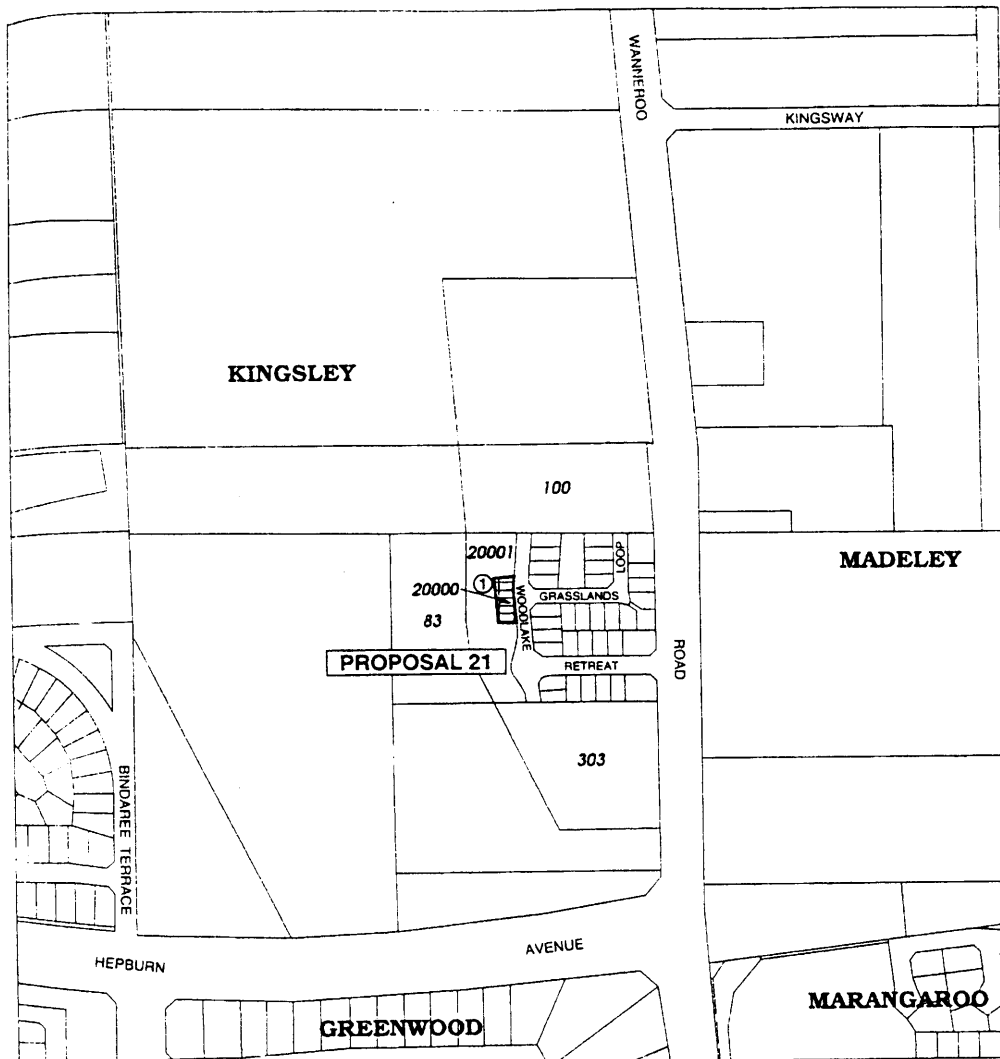

**NORTH WEST DISTRICTS - PROPOSED OMNIBUS AMENDMENT (No.5)
AS ADVERTISED**

8th MAY 2001

FIGURE 21

PROPOSED:



**PUBLIC PURPOSES (WSD)
RESERVATION**

LEGEND


FILENAME: nwsbw21.doc
Produced by Statistical Mapping Section,
Geographic and Planning Information Branch



WESTERN
AUSTRALIAN
PLANNING
COMMISSION

GDA

N
SCALE 1:5000

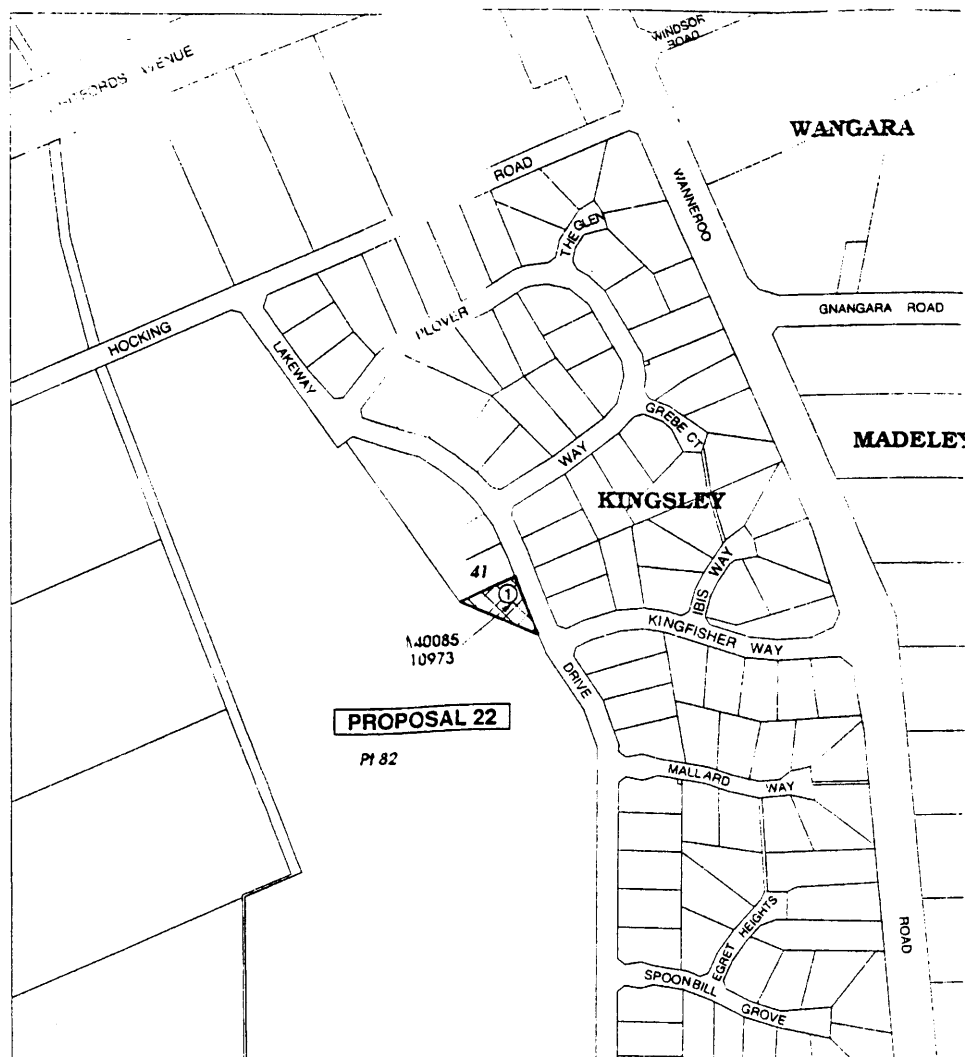

NORTH WEST DISTRICTS - PROPOSED OMNIBUS AMENDMENT (No.5)
8th MAY 2001 **AS ADVERTISED** **FIGURE**

PROPOSED:
 **PARKS AND RECREATION RESERVATION**

LEGEND

FILENAME: nw5nw22.tg


Produced by Statutory Mapping Section
 Geographic and Planning Information Branch



WESTERN
 AUSTRALIAN
 PLANNING
 COMMISSION

GDA

N
 SCALE 1:50

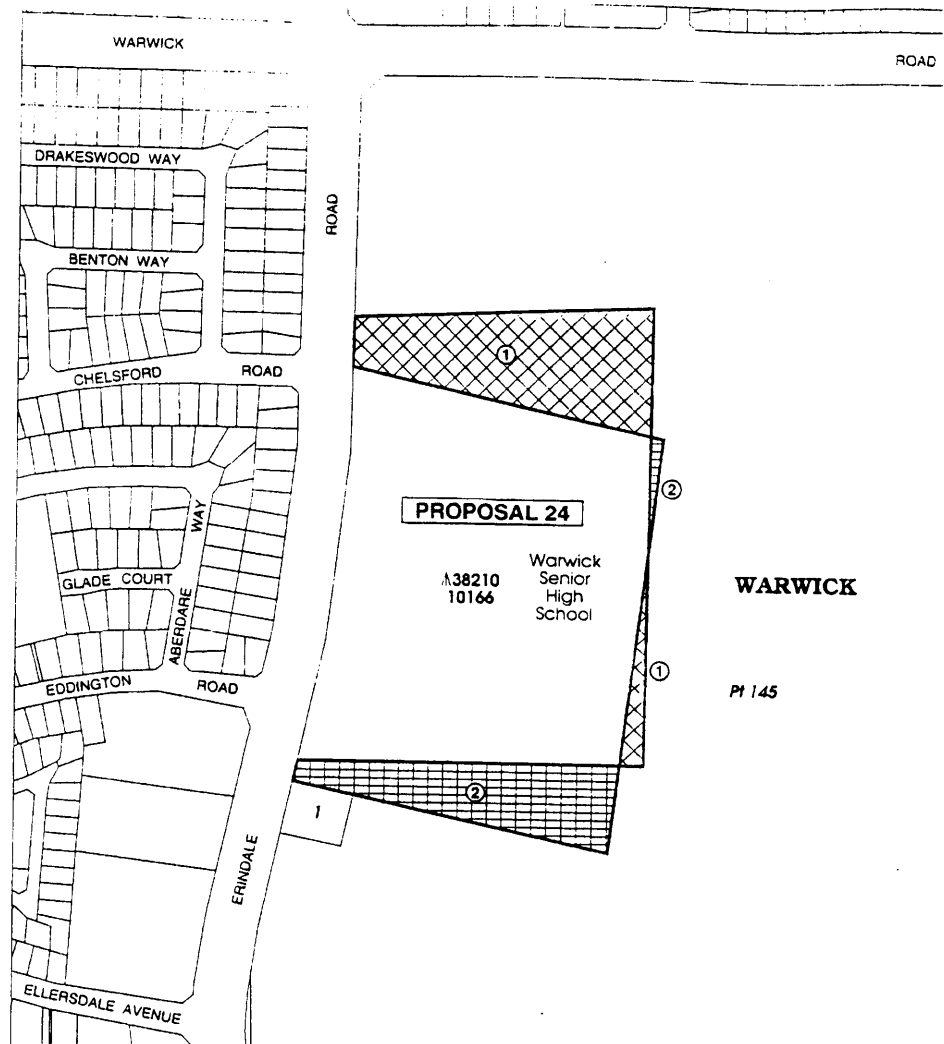

NORTH WEST DISTRICTS - PROPOSED OMNIBUS AMENDMENT (No.5)
8th MAY 2001 AS ADVERTISED
FIGUR

PROPOSED:

LEGEND

-  **PARKS AND RECREATION RESERVATION**
-  **PUBLIC PURPOSES (HS) RESERVATION**

FILENAME: medbw24.tif

Produced by Geomatics Mapping Section
 Geographic and Planning Information Branch



WESTERN
 AUSTRALIAN
 PLANNING
 COMMISSION

GDA

N
 SCALE 1:5000

