


CONCEPT ONLY
OCEAN REEF HIGH SCHOOL ON-STREET PARKING EMBAYMENTS
SCALE 1:1000 (AT A3 SIZE)


NOTE:
RED ASPHALT
PARKING EMBAYMENT - 6.5m x 2.5m WIDE

91

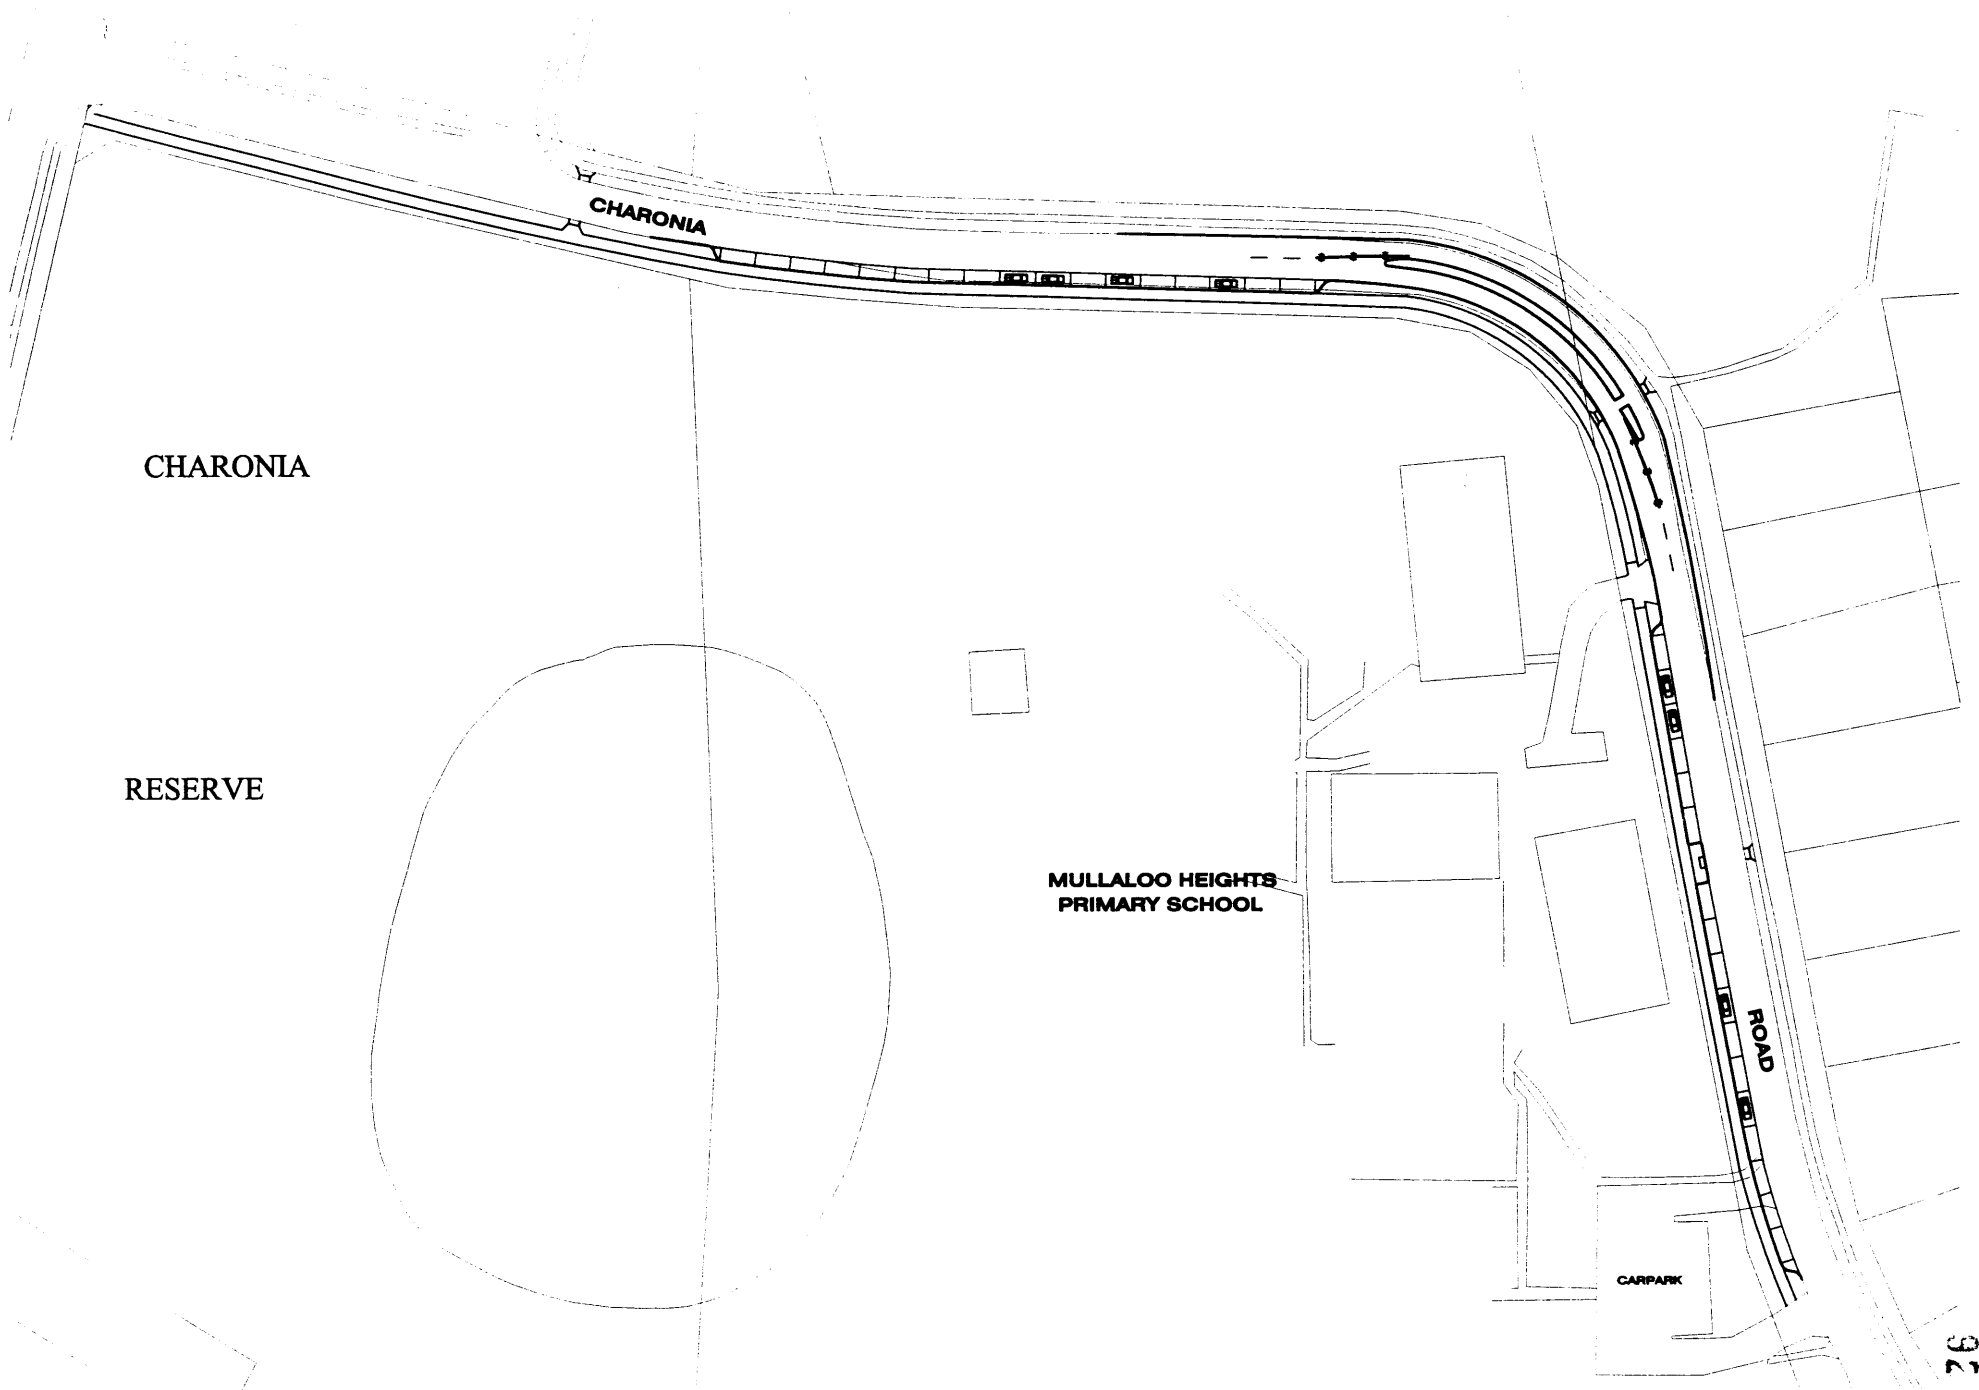

CONCEPT ONLY
MULLALOO HEIGHTS PRIMARY SCHOOL ON-STREET PARKING EMBAYMENTS
SCALE 1:1000 (AT A3 SIZE)

NOTES:
RED ASPHALT
PARKING EMBAYMENT - 6.5m x 2.5m WIDE (TYP.)

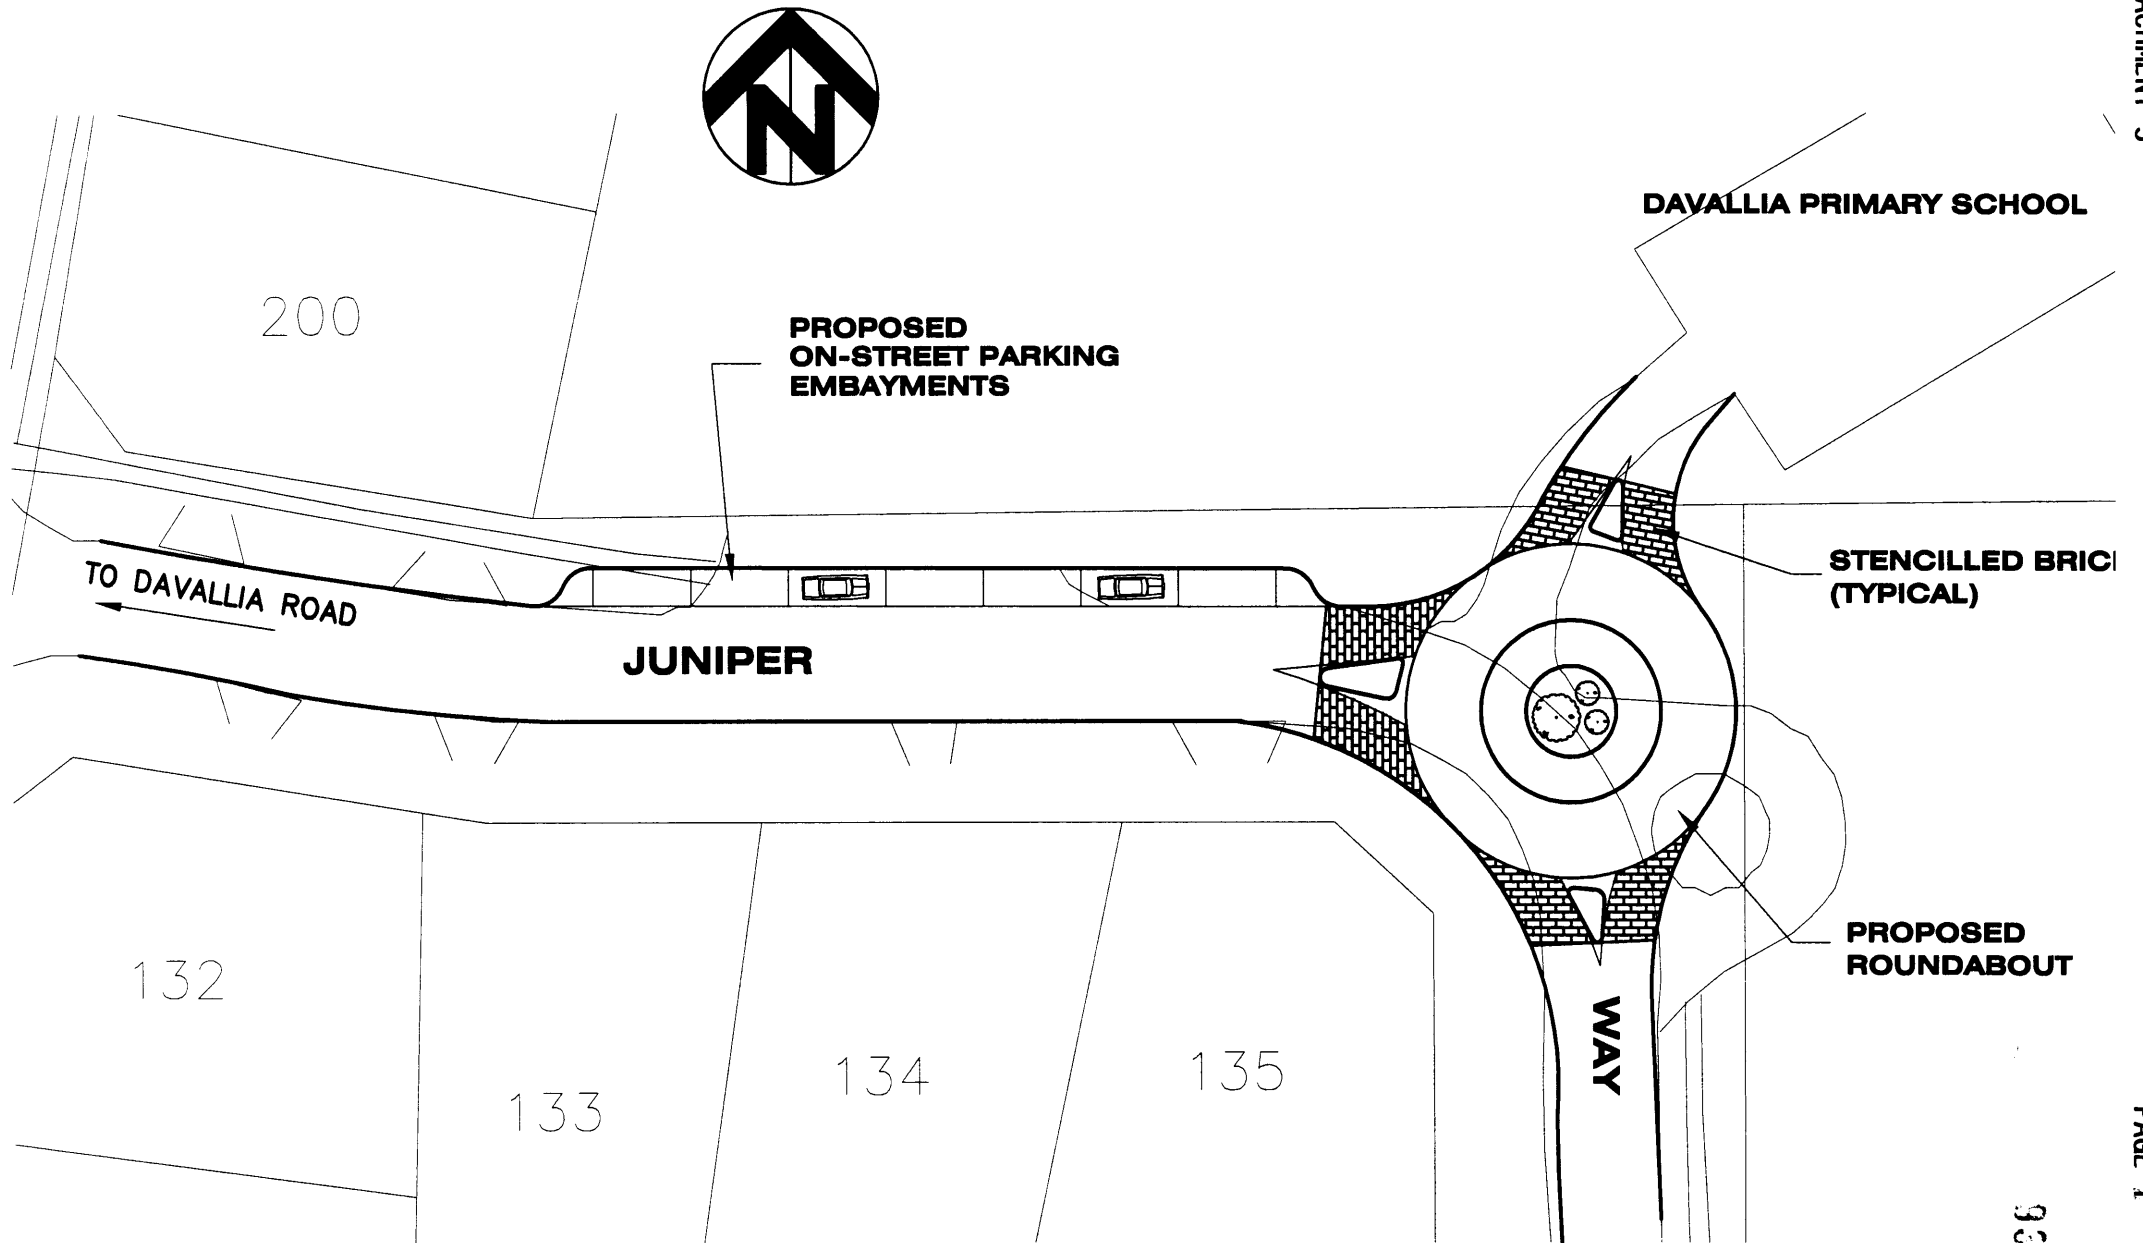

CONCEPT ONLY
DAVALLIA PRIMARY SCHOOL ON-STREET PARKING EMBAYMENTS
SCALE 1:500(AT A3 SIZE)

NOTES:
RED ASPHALT
PARKING EMBAYMENT - 6.5m x 2.5m WIDE (TYP.)