



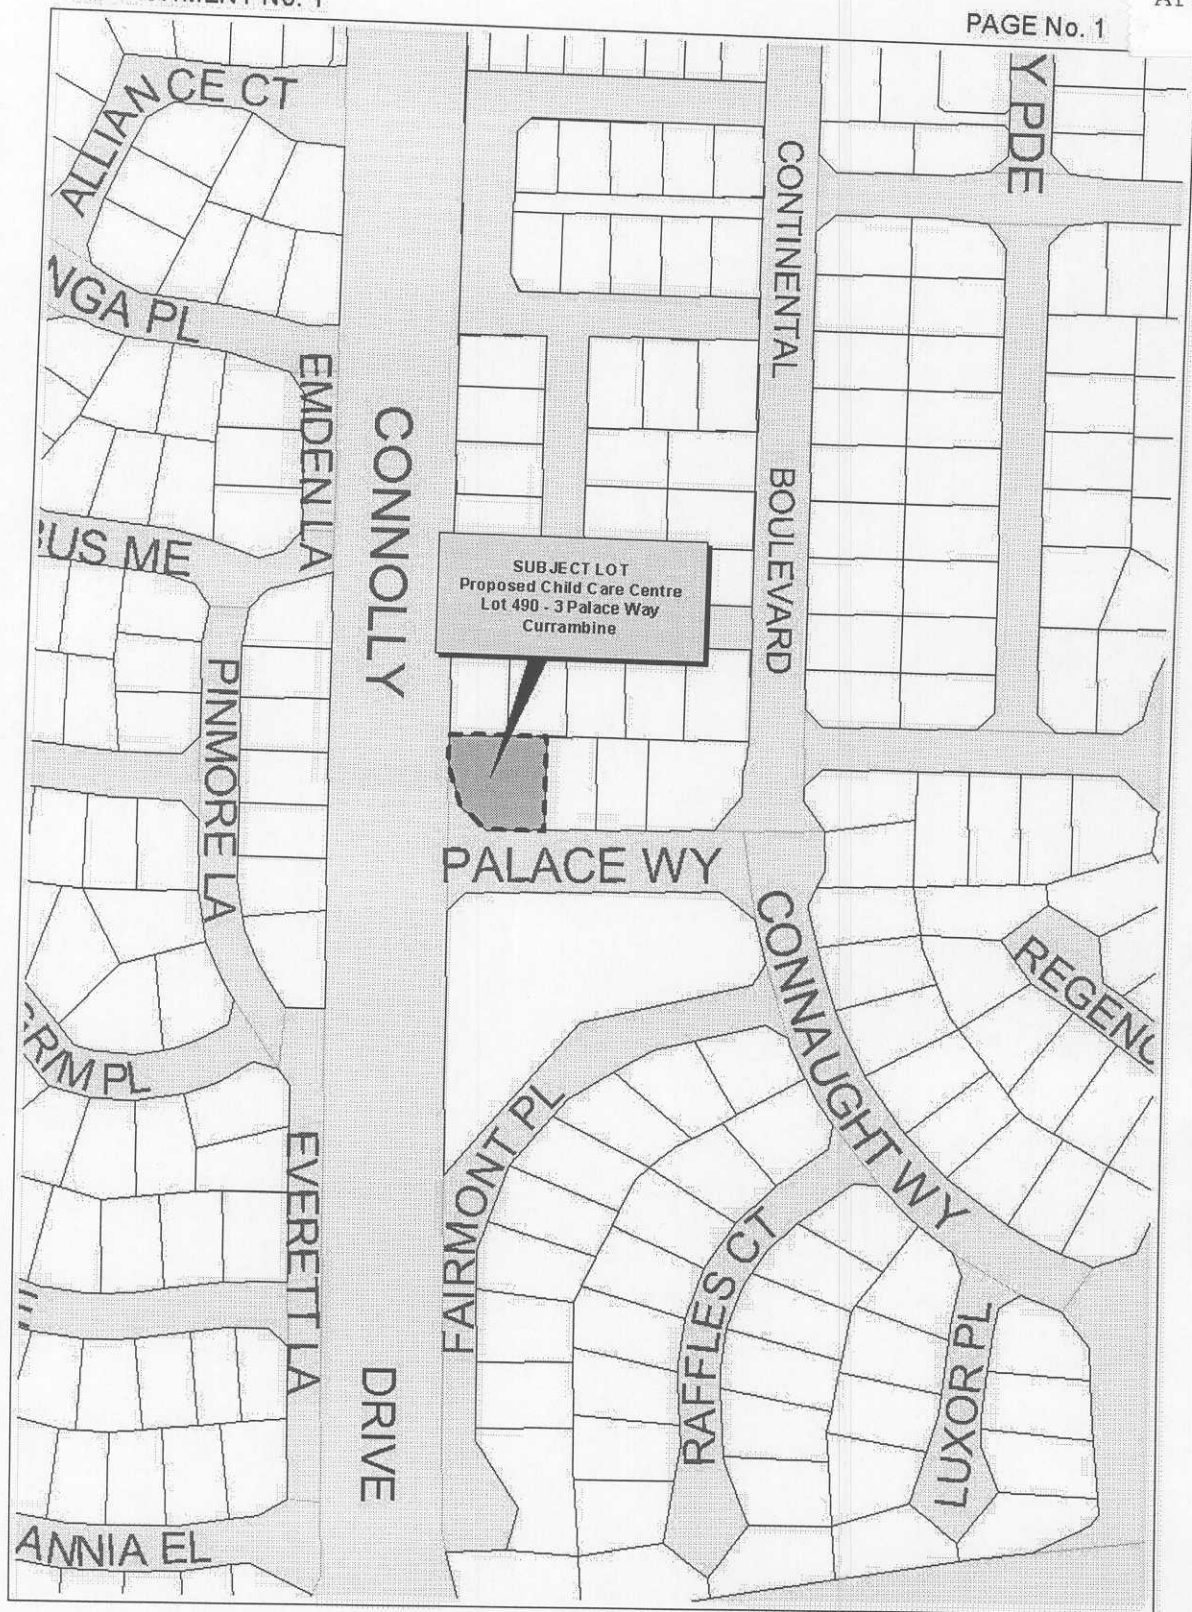


30 0 30 60 Metres



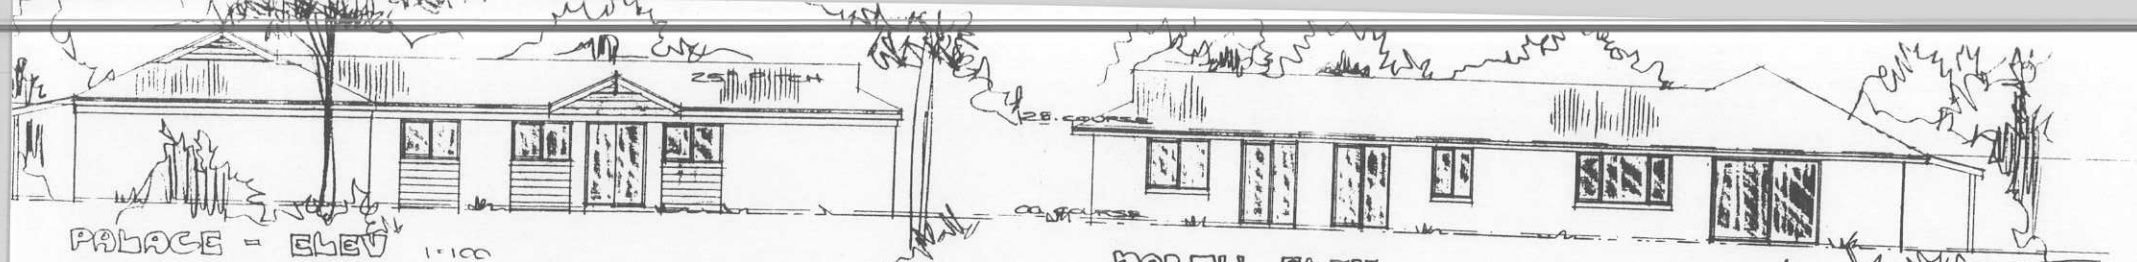


PALACE - ELEV 1:100

NORTH ELEV

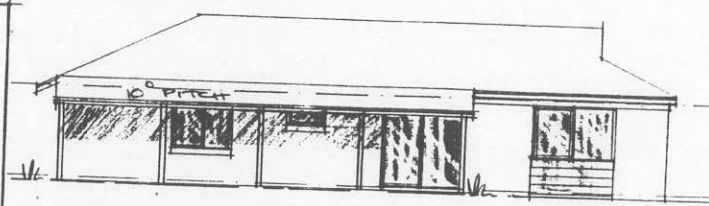


CONNOLLY ELEV

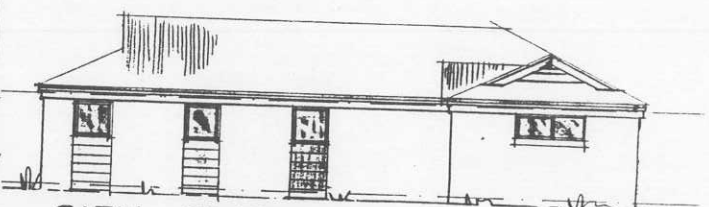

SIDE ELEV

PROPOSED CHILD CARE CENTRE
FOR "SWEETPEA" OWNER: J. Brierley
LOT 490 PALACE WAY, JOONDALUP
DATE: 20th NOV 2002

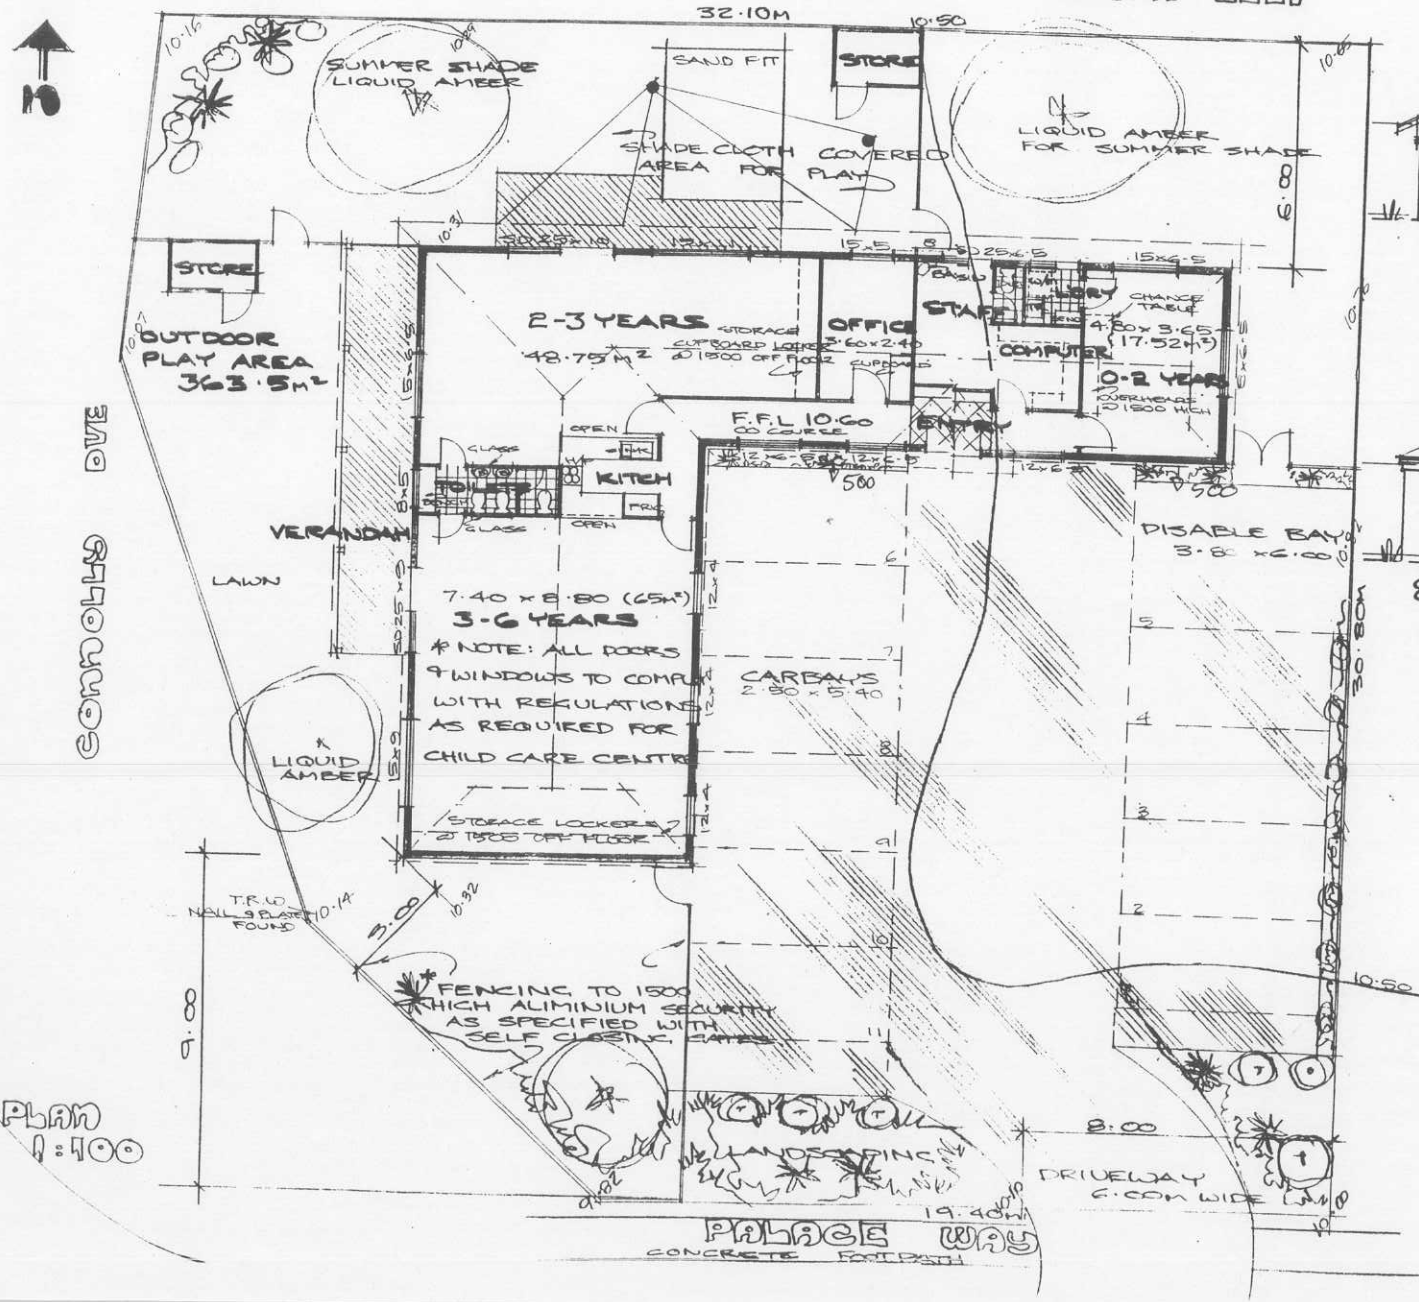

PLAN
1:100

OUTDOOR PLAY area required = 362.7m
actual = 363.5m
INDOOR PLAY area required = 130.76m
actual = 130.76m

