


Lot 124 - 92 Cook Avenue, Hillarys

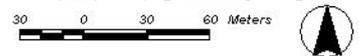

District Planning Scheme No.2 Amendment No. 20

LEGEND

 BOUNDARY OF AMENDMENT ZONE AREA

SCALE 1: 5000




ZONES


-  RESIDENTIAL
-  PRIVATE CLUBS / RECREATION
-  URBAN DEVELOPMENT

LOCAL SCHEME RESERVES


-  PUBLIC USE
PS - PRIMARY SCHOOL

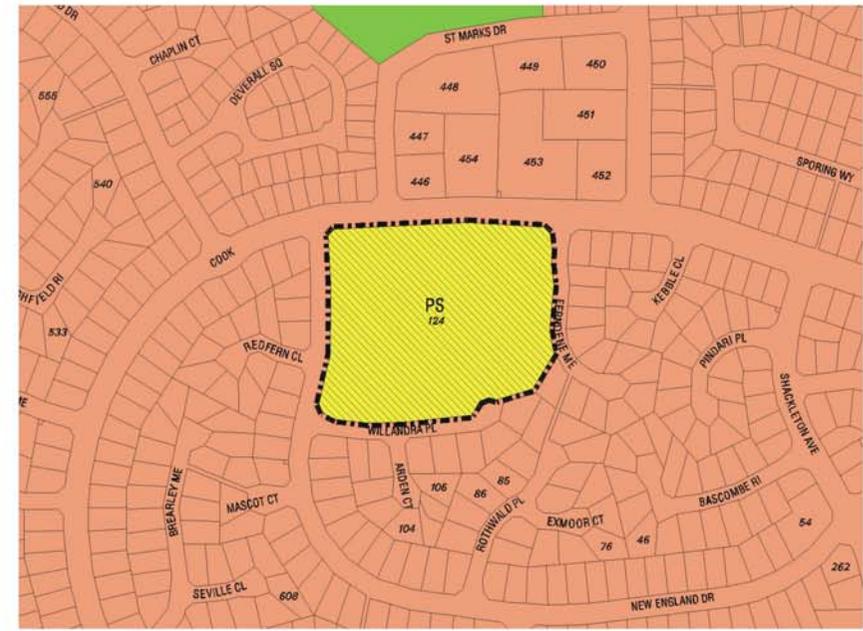

EXISTING ZONING

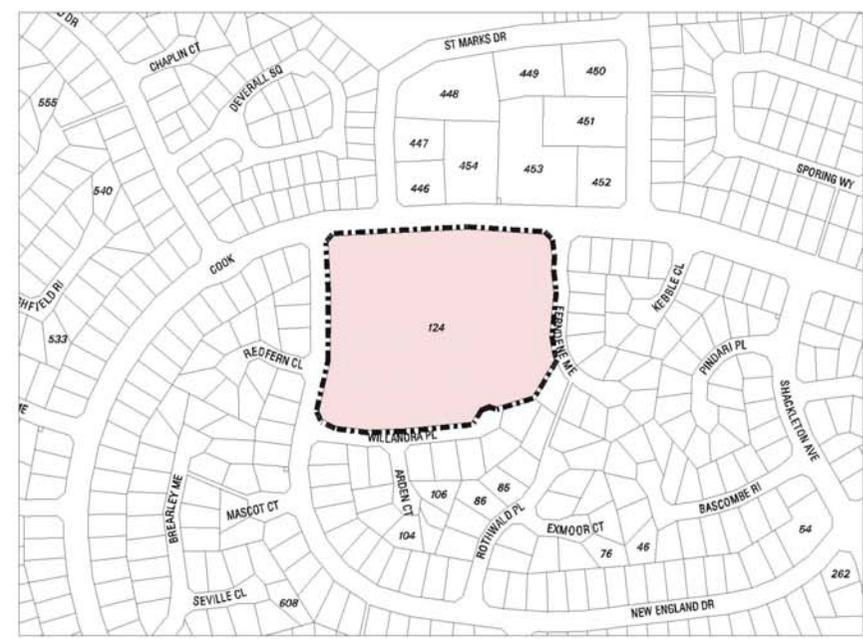

SCHEME AMENDMENT

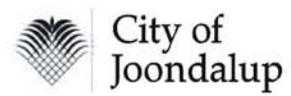


Residential Density Codes District Planning Scheme No.2 Amendment No. 20

LEGEND
[Dashed Box] BOUNDARY OF AMENDMENT ZONE AREA


SCALE 1: 5000




- RCODES**
-  R20
 -  R25
 -  R40
 -  UNCODED

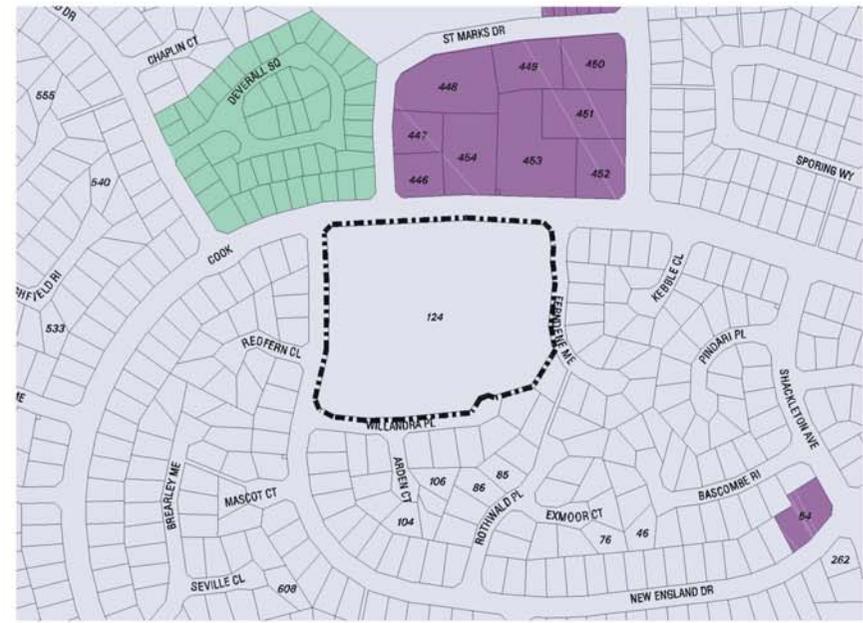


EXISTING RESIDENTIAL DENSITY CODE

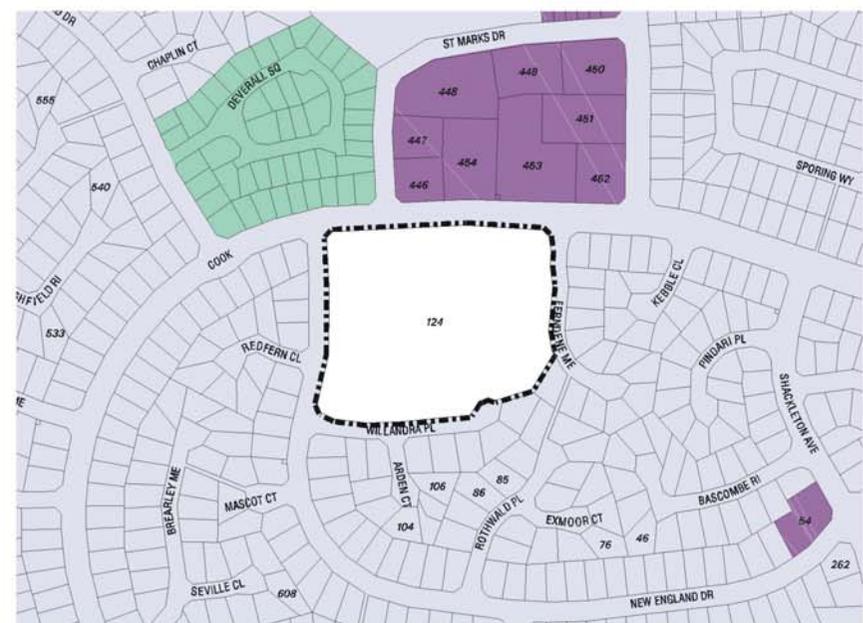

SCHEME AMENDMENT

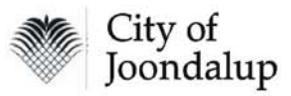

Scheme Amendment Process

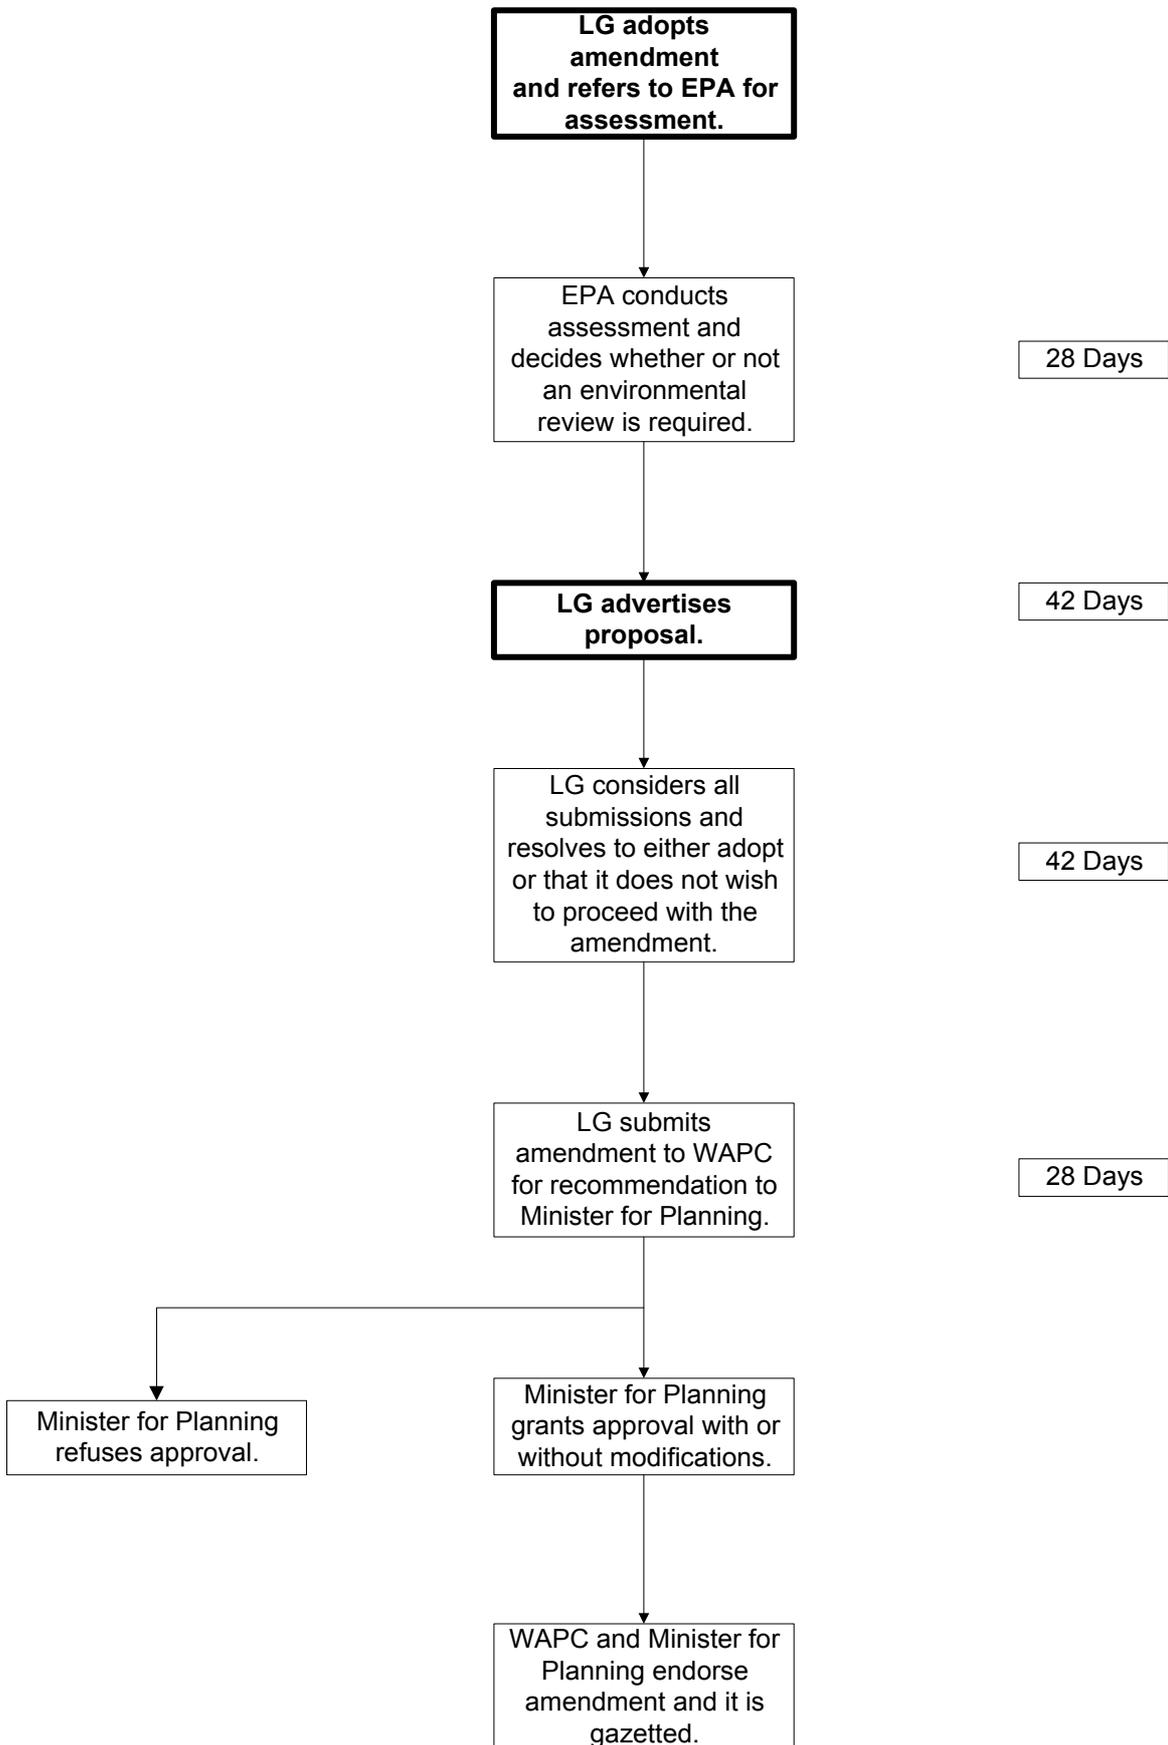

Scheme Amendment Process

