



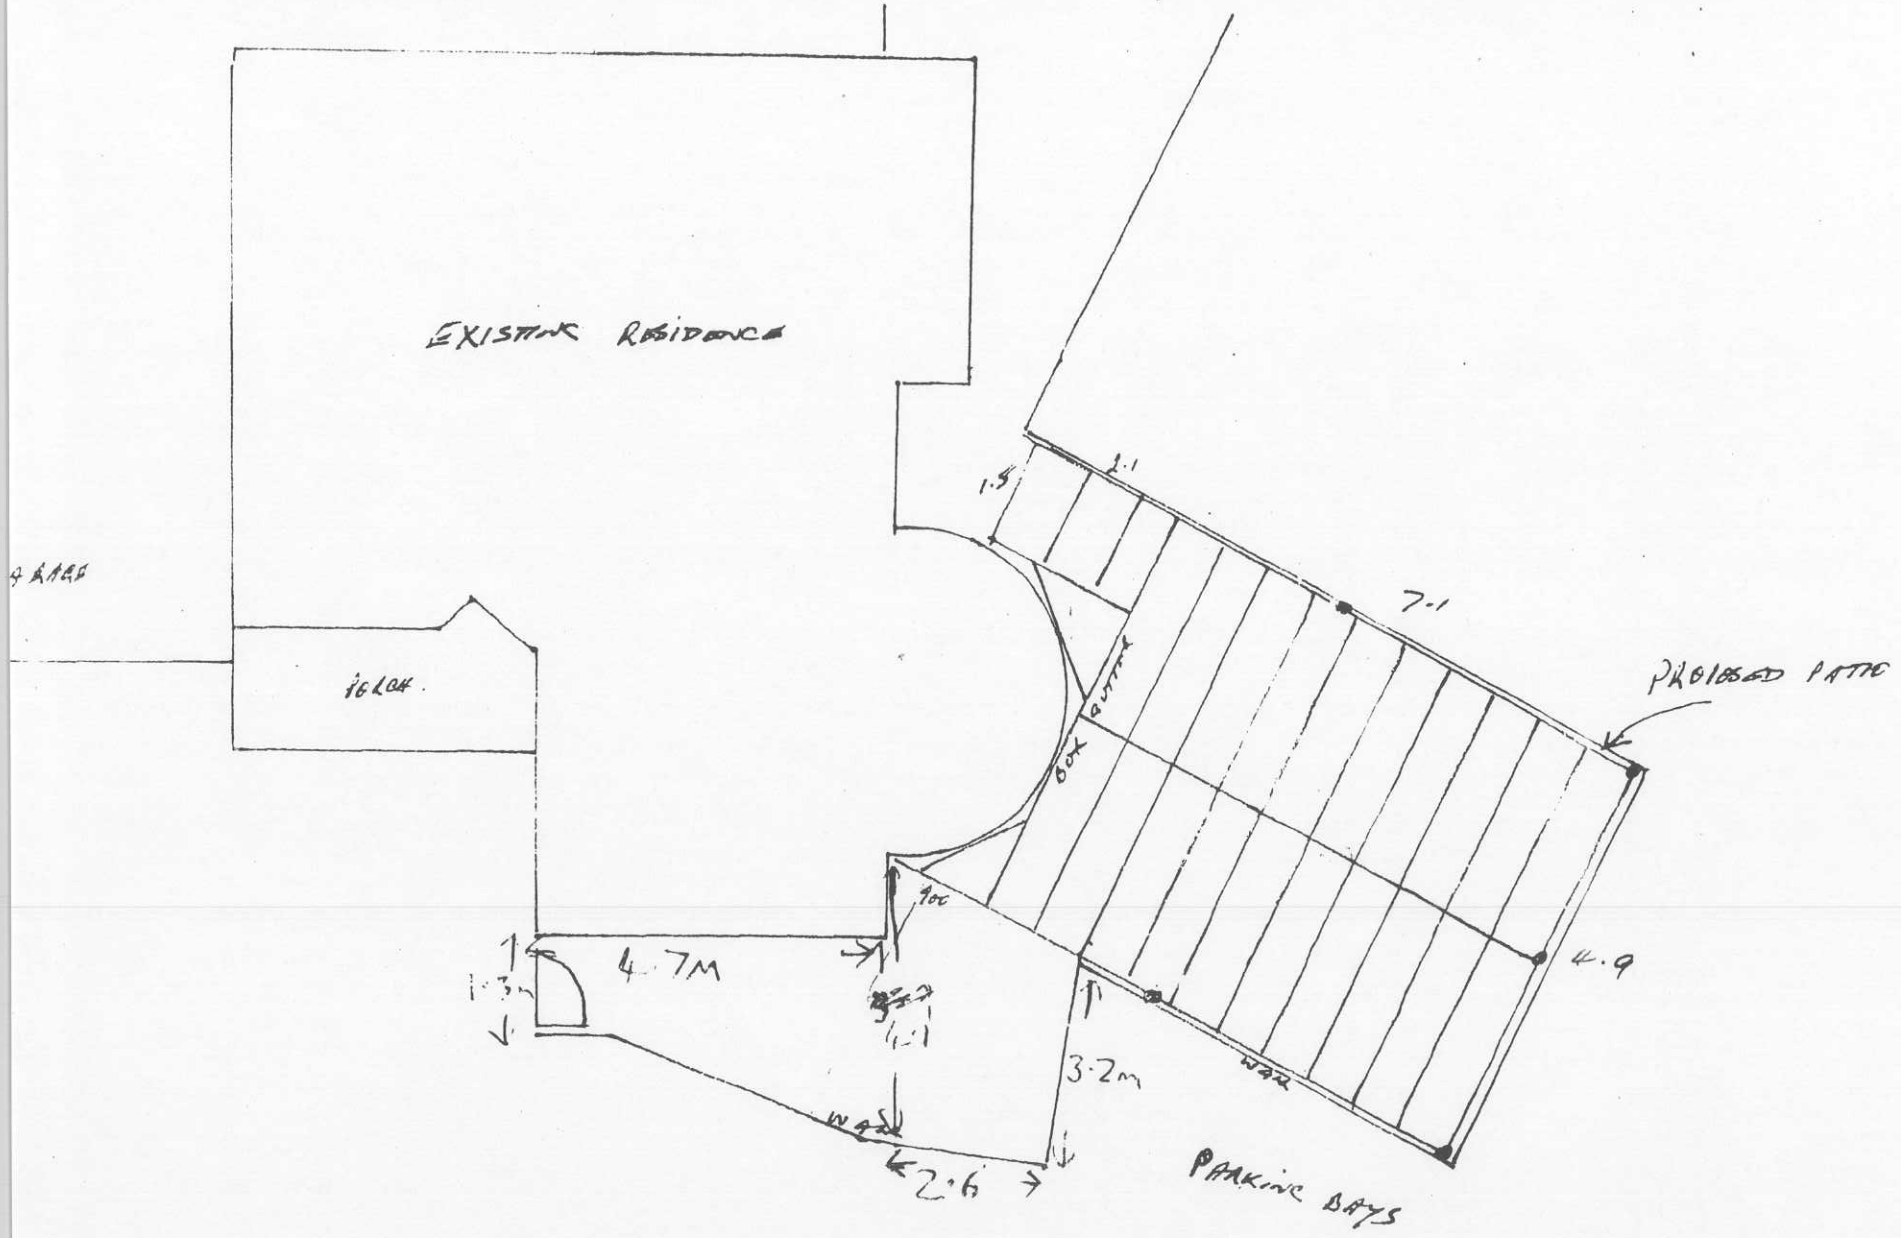

PROPOSED PATIO FOR MR & MRS J. HERON UNIT 49/160 WEST COAST DR SORRENTO.

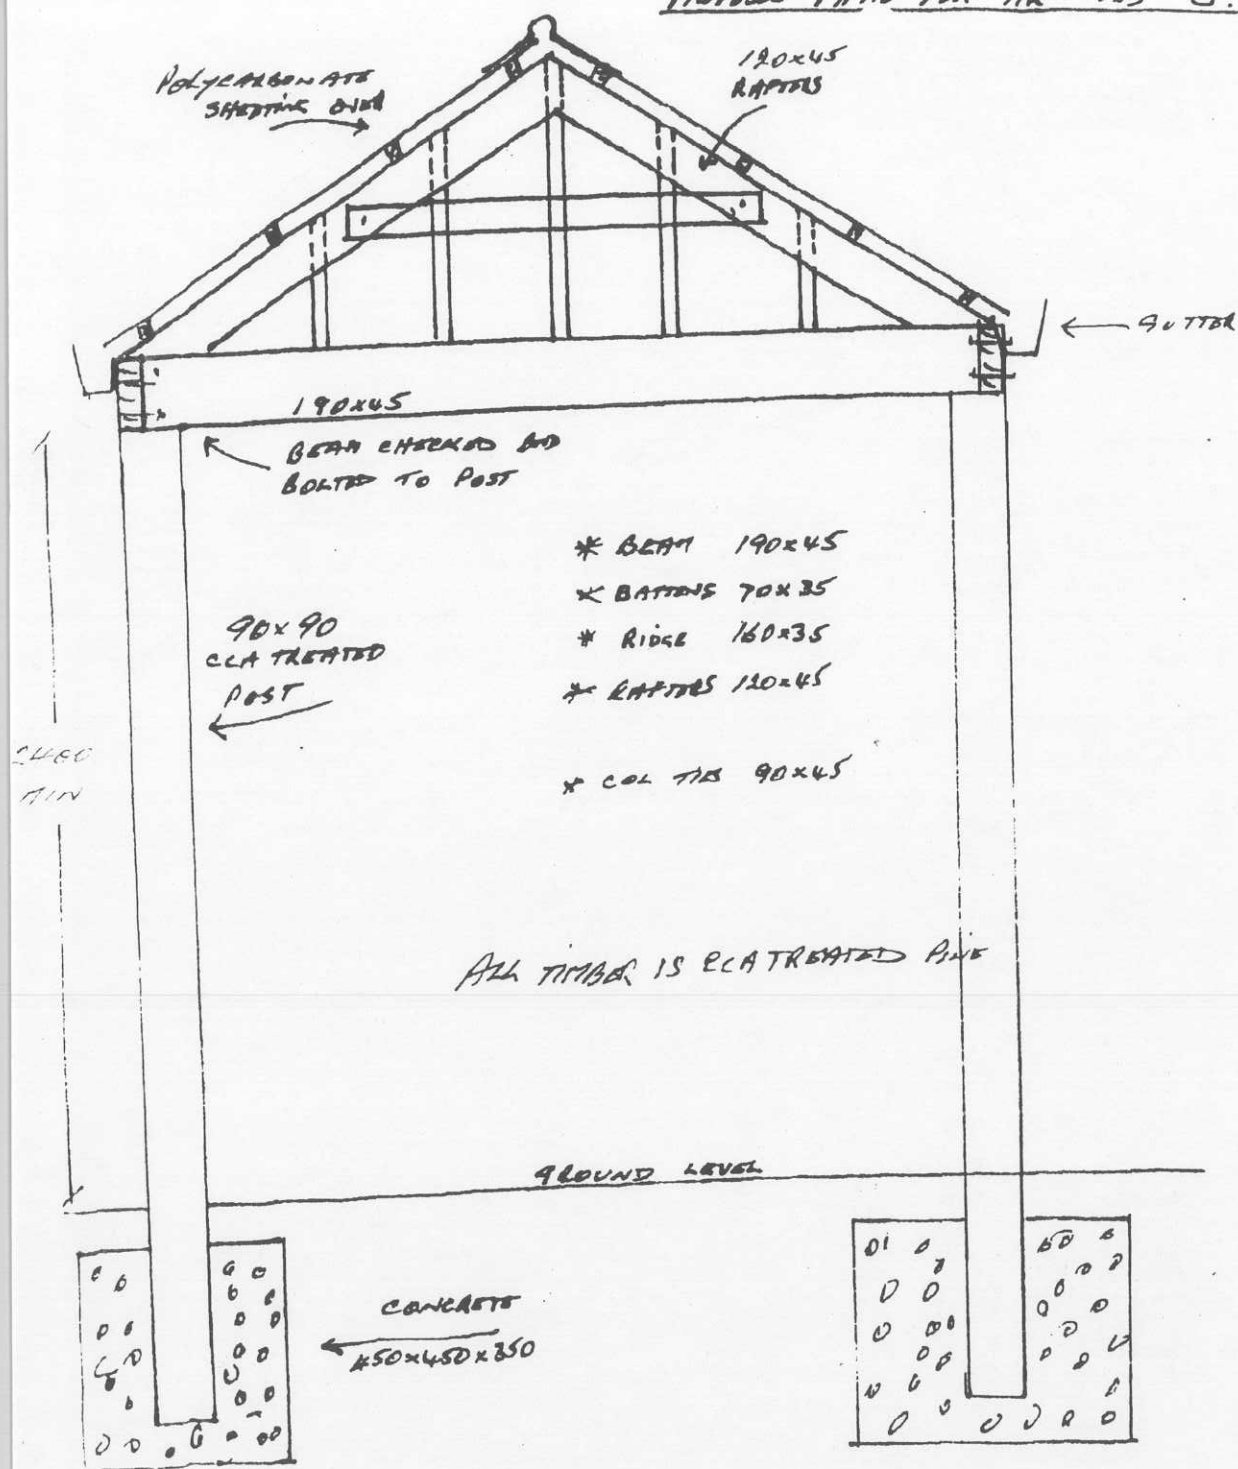

PROPOSED PATIO FOR MR & MRS J. HERON UNIT 49/160 WEST COAST DR SORRENTO



GALE END TO BE FILLED WITH LATHES
PAINT COLOUR TO MATCH EXISTING

PART OF THE EXISTING PATIO TO BE
PULLED DOWN AND REPLACED WITH A
GALED PATIO COVERED WITH POLYCARBONATE
SHEETING AND INCLUDE GUTTERS

147



FORM 4

STRATA SURVEY

STRATA PLAN 27270

SHEET 2 B OF 3 SHEETS

GROUND FLOOR

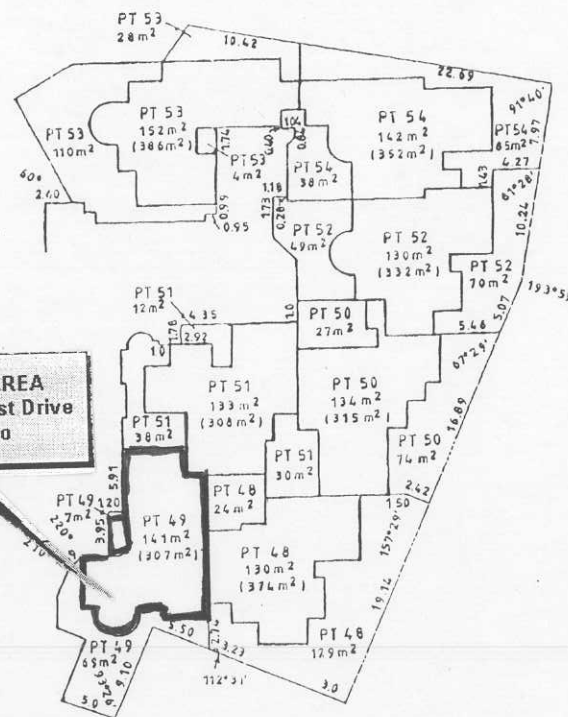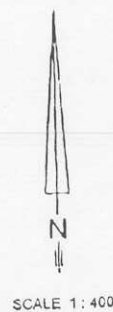SEE SHEET 2A
SCALE 1:1250SUBJECT AREA
160 West Coast Drive
Sorrento

FOR OTHER PARTS OF LOTS 48 TO 54 SEE SHEET 3 OF 3 SHEETS.

148

Received Time 30-Jul-14:52
DOLA COPY OF ORIGINAL NOT TO SCALE The Jul 30 14:35:55 2002 JOB 878221