


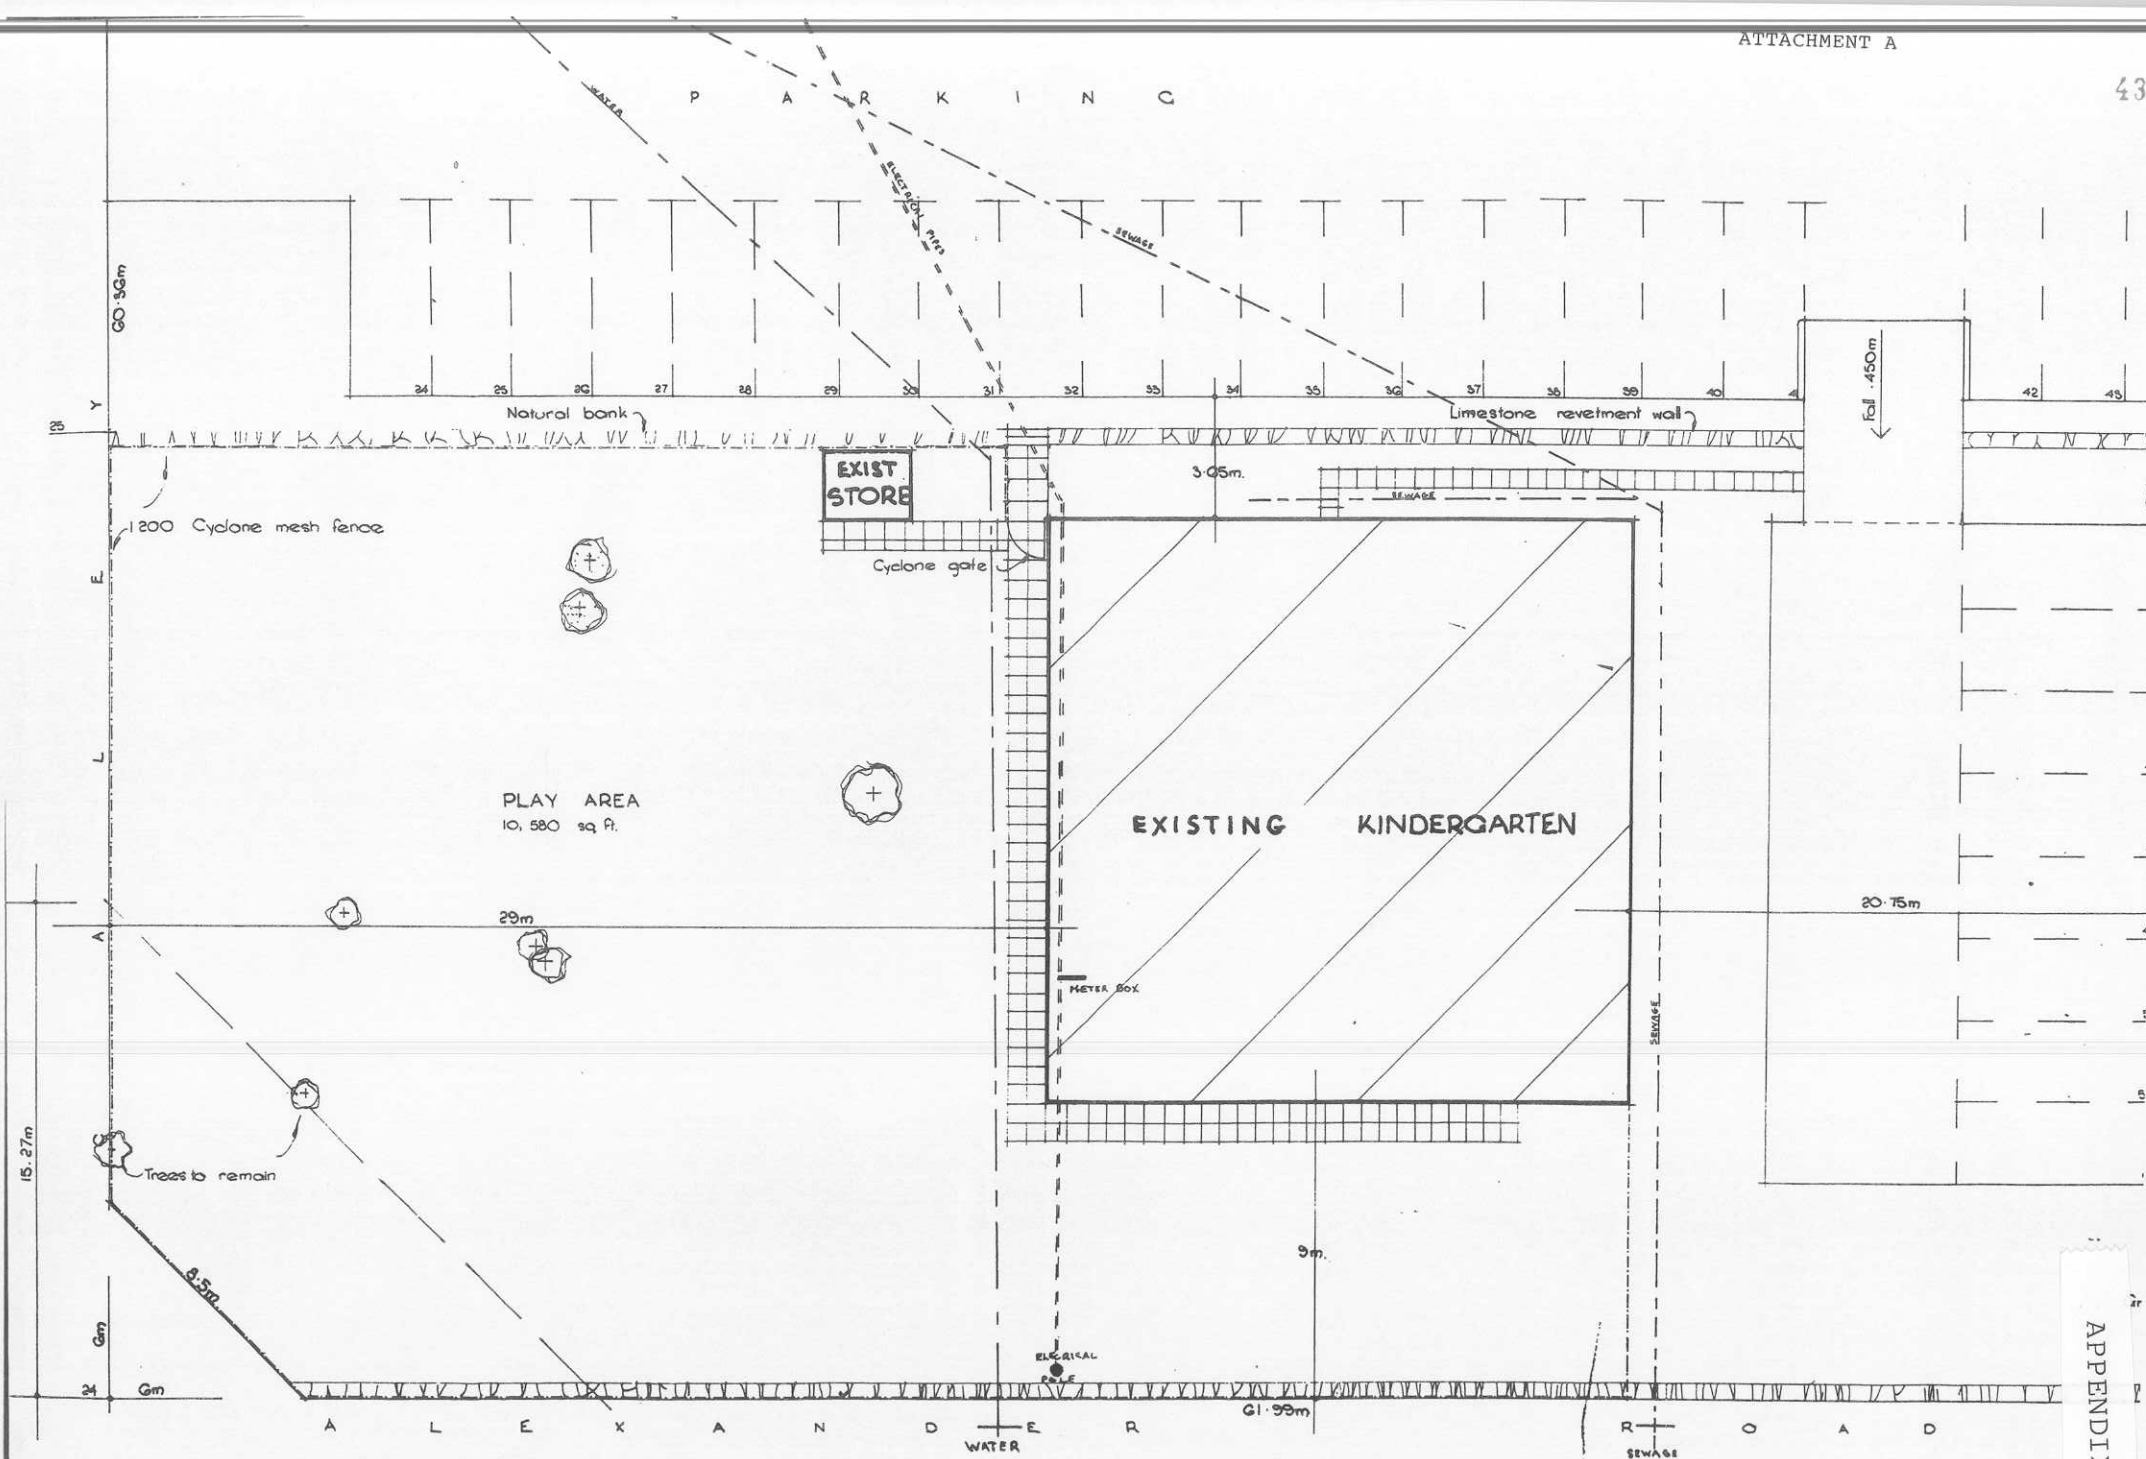

• SITE PLAN : Scale 1 to 500

SITE PLAN OF PADBURY KINDERGARTEN AND PROPOSED WHITFORDS ROAD