

District Planning Scheme No.2 Amendment No. 12

LEGEND



BOUNDARY OF AMENDMENT
ZONE AREA

SCALE 1: 5000



RESIDENTIAL DENSITY CODE BOUNDARY

METROPOLITAN REGION SCHEME RESERVES



PARKS AND RECREATION



PRIMARY REGIONAL ROADS



OTHER REGIONAL ROADS

ZONES



RESIDENTIAL



BUSINESS



PRIVATE CLUBS / RECREATION



URBAN DEVELOPMENT

LOCAL SCHEME RESERVES



PARK AND RECREATION




RURAL




SPECIAL RESIDENTIAL



- ADDITIONAL USE
FRESH FRUIT & VEGETABLE MARKET & INCIDENTAL SHOP
SALES & STORAGE AREA NOT EXCEEDING 400m2

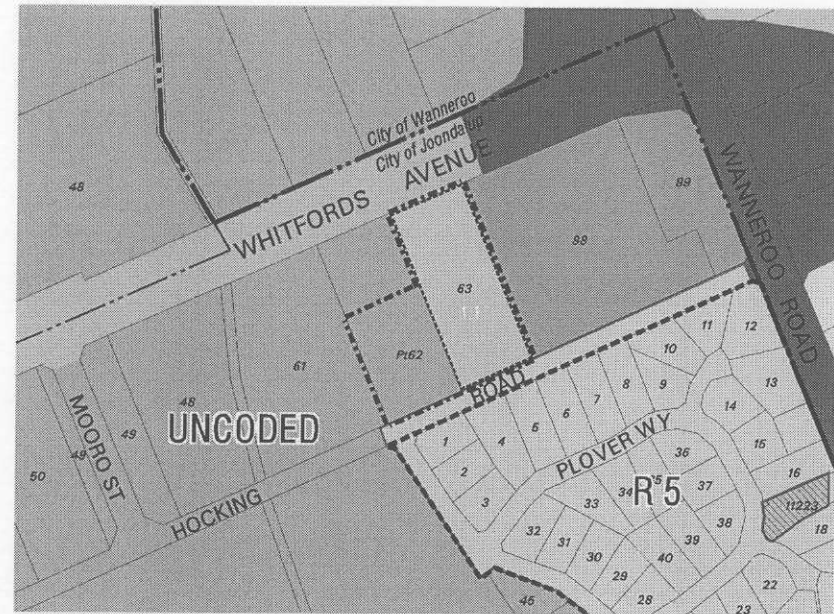


EXISTING ZONING

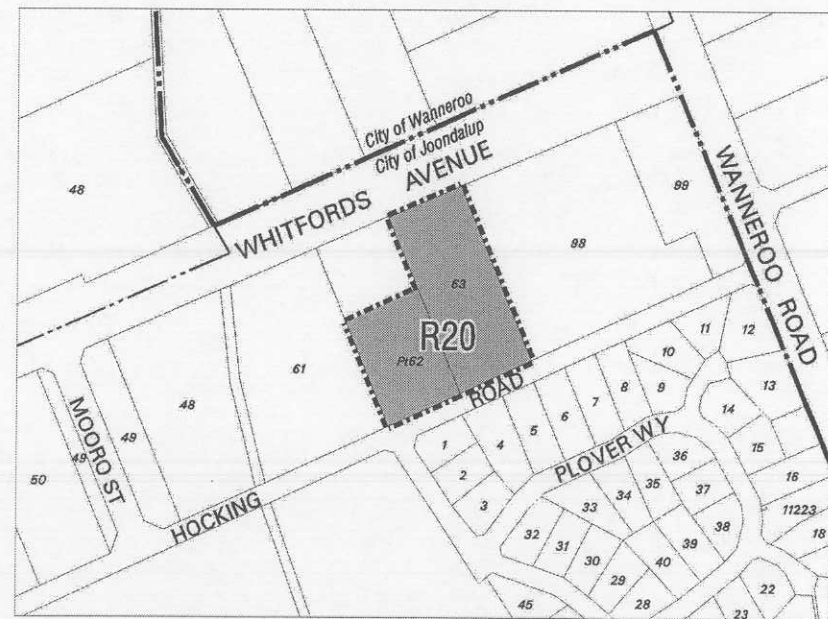

SCHEME AMENDMENT



City of
Joondalup

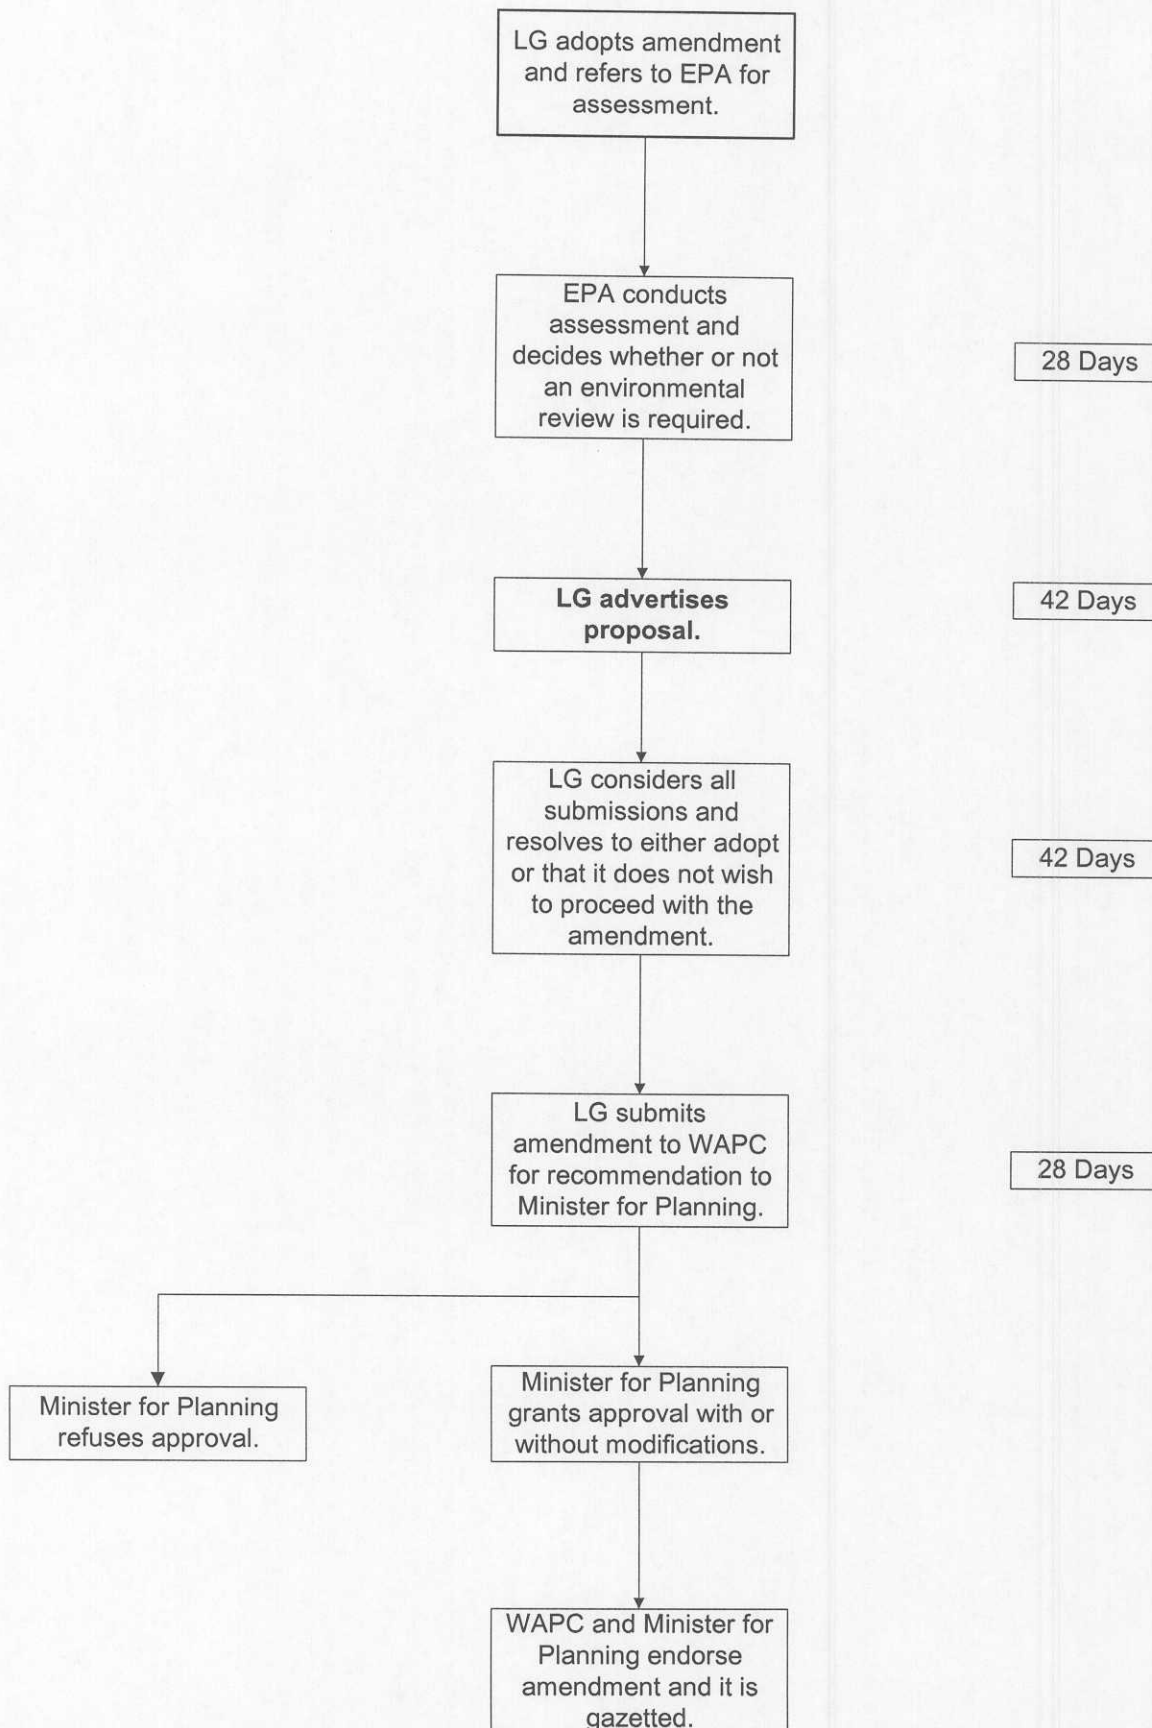Scheme Amendment Process

District Planning Scheme No.2 Amendment No. 12

LEGEND

SCALE 1: 5000



BOUNDARY OF AMENDMENT
ZONE AREA



RESIDENTIAL DENSITY CODE BOUNDARY

METROPOLITAN REGION SCHEME RESERVES



PARKS AND RECREATION



PRIMARY REGIONAL ROADS



OTHER REGIONAL ROADS

ZONES



RESIDENTIAL



BUSINESS



PRIVATE CLUBS / RECREATION



URBAN DEVELOPMENT

LOCAL SCHEME RESERVES



PARK AND RECREATION




RURAL




SPECIAL RESIDENTIAL



- ADDITIONAL USE
FRESH FRUIT & VEGETABLE MARKET & INCIDENTAL SHOP
SALES & STORAGE AREA NOT EXCEEDING 400m2

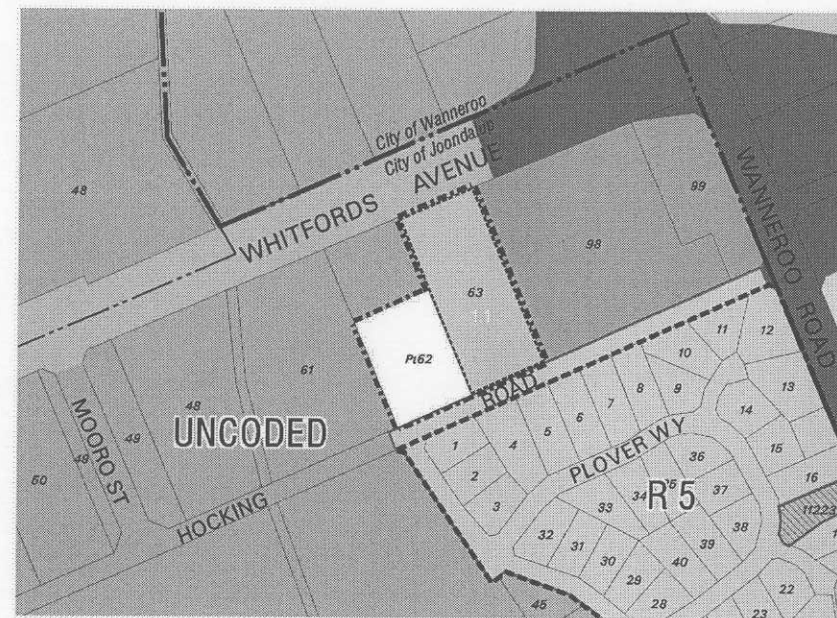

EXISTING ZONING

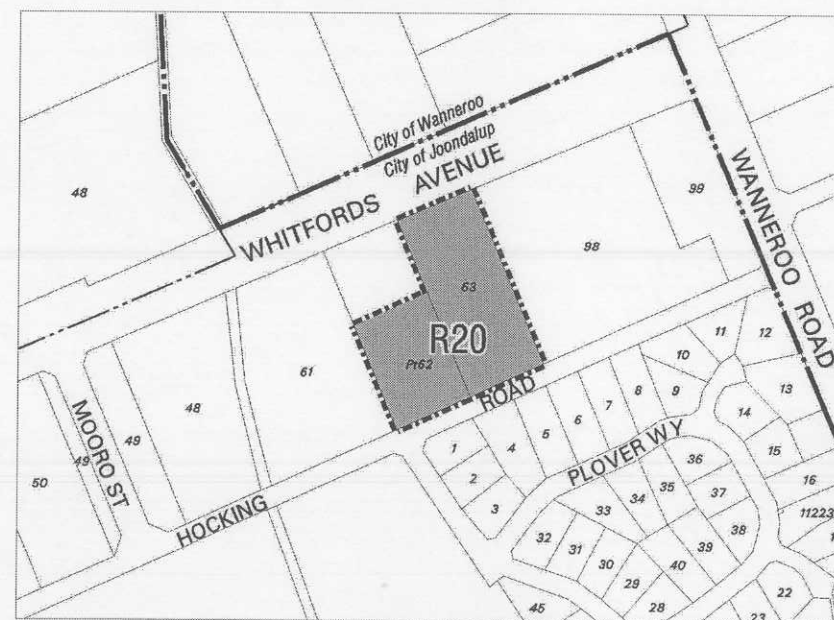

SCHEME AMENDMENT



City of
Joondalup