



additions - carport & shed
for Mr. & Mrs. Nastevski
10 Aberdare Way WARWICK


:elevations / section:
SCALE 1 : 100 sheet 1 of 2

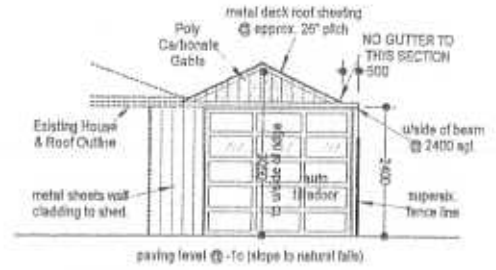


:elevation 1:

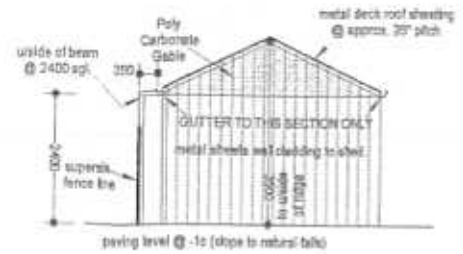


:elevation 2:

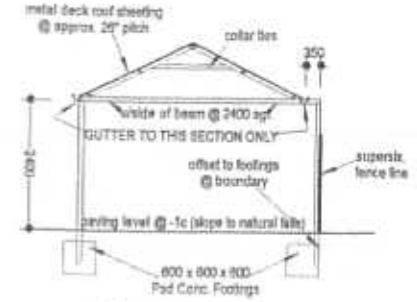

:section x-x:

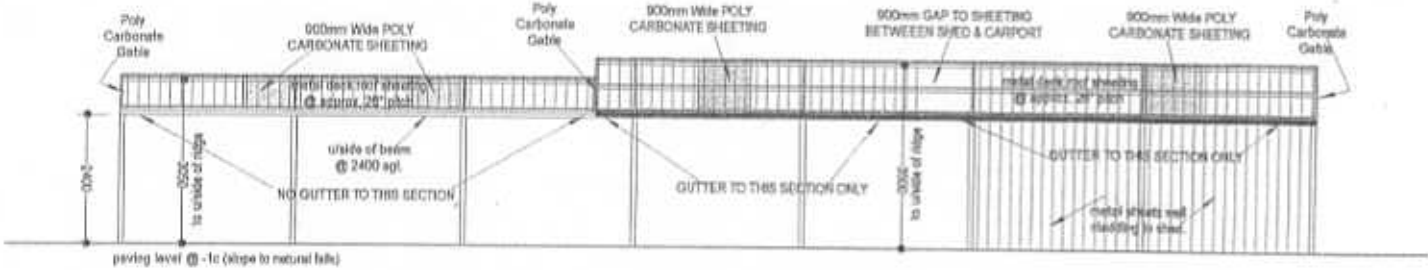

:elevation 3:

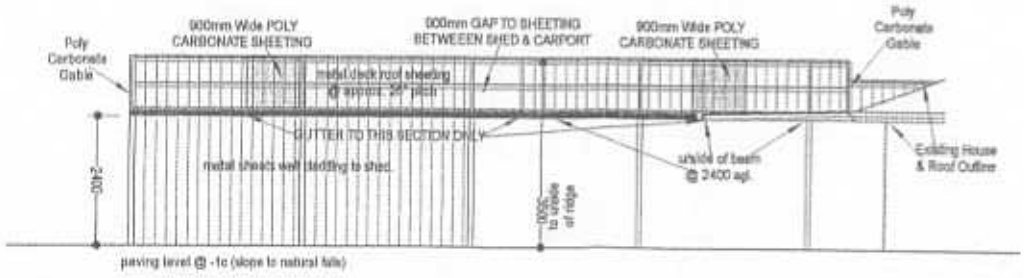

:elevation 4:


11 MAY 2007



View from front of property



View from adjoining property

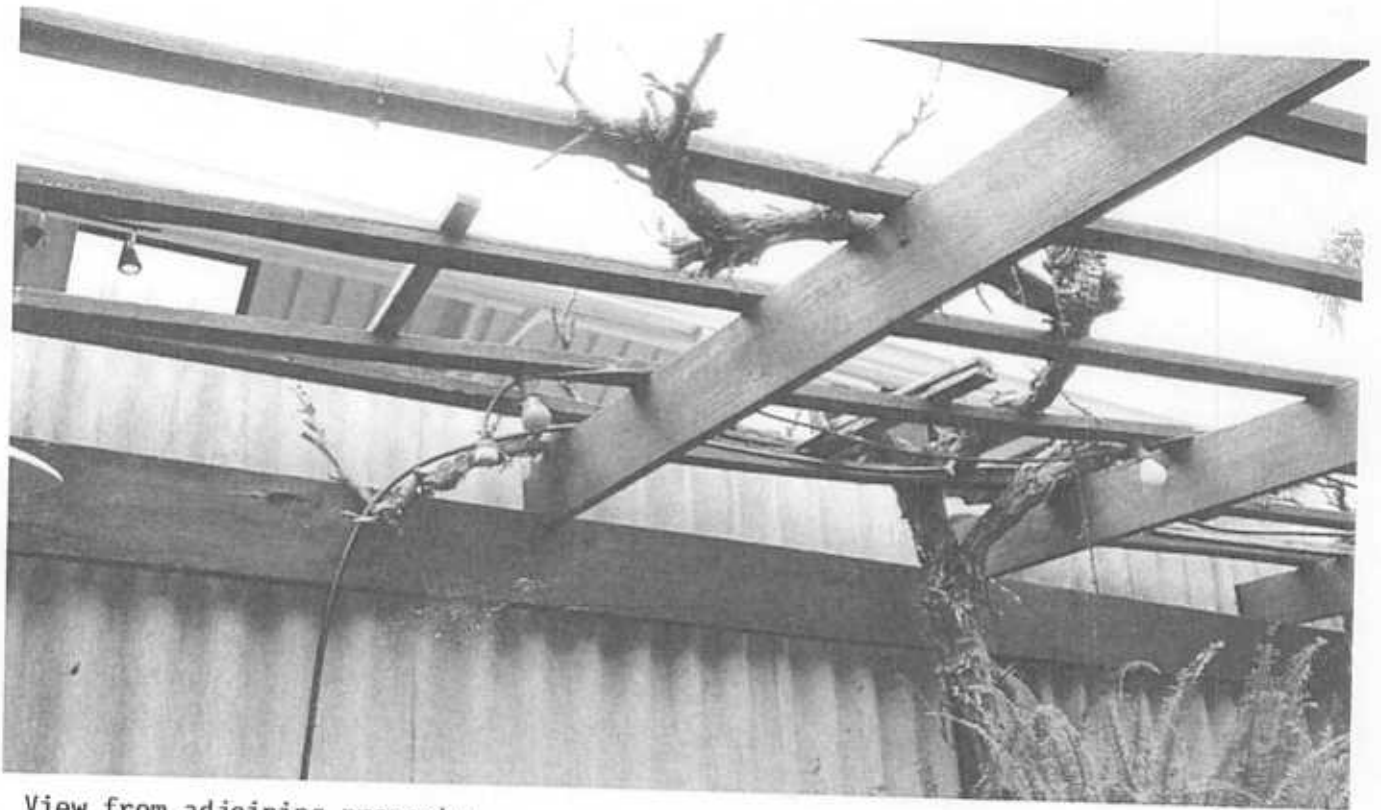

View from adjoining property