
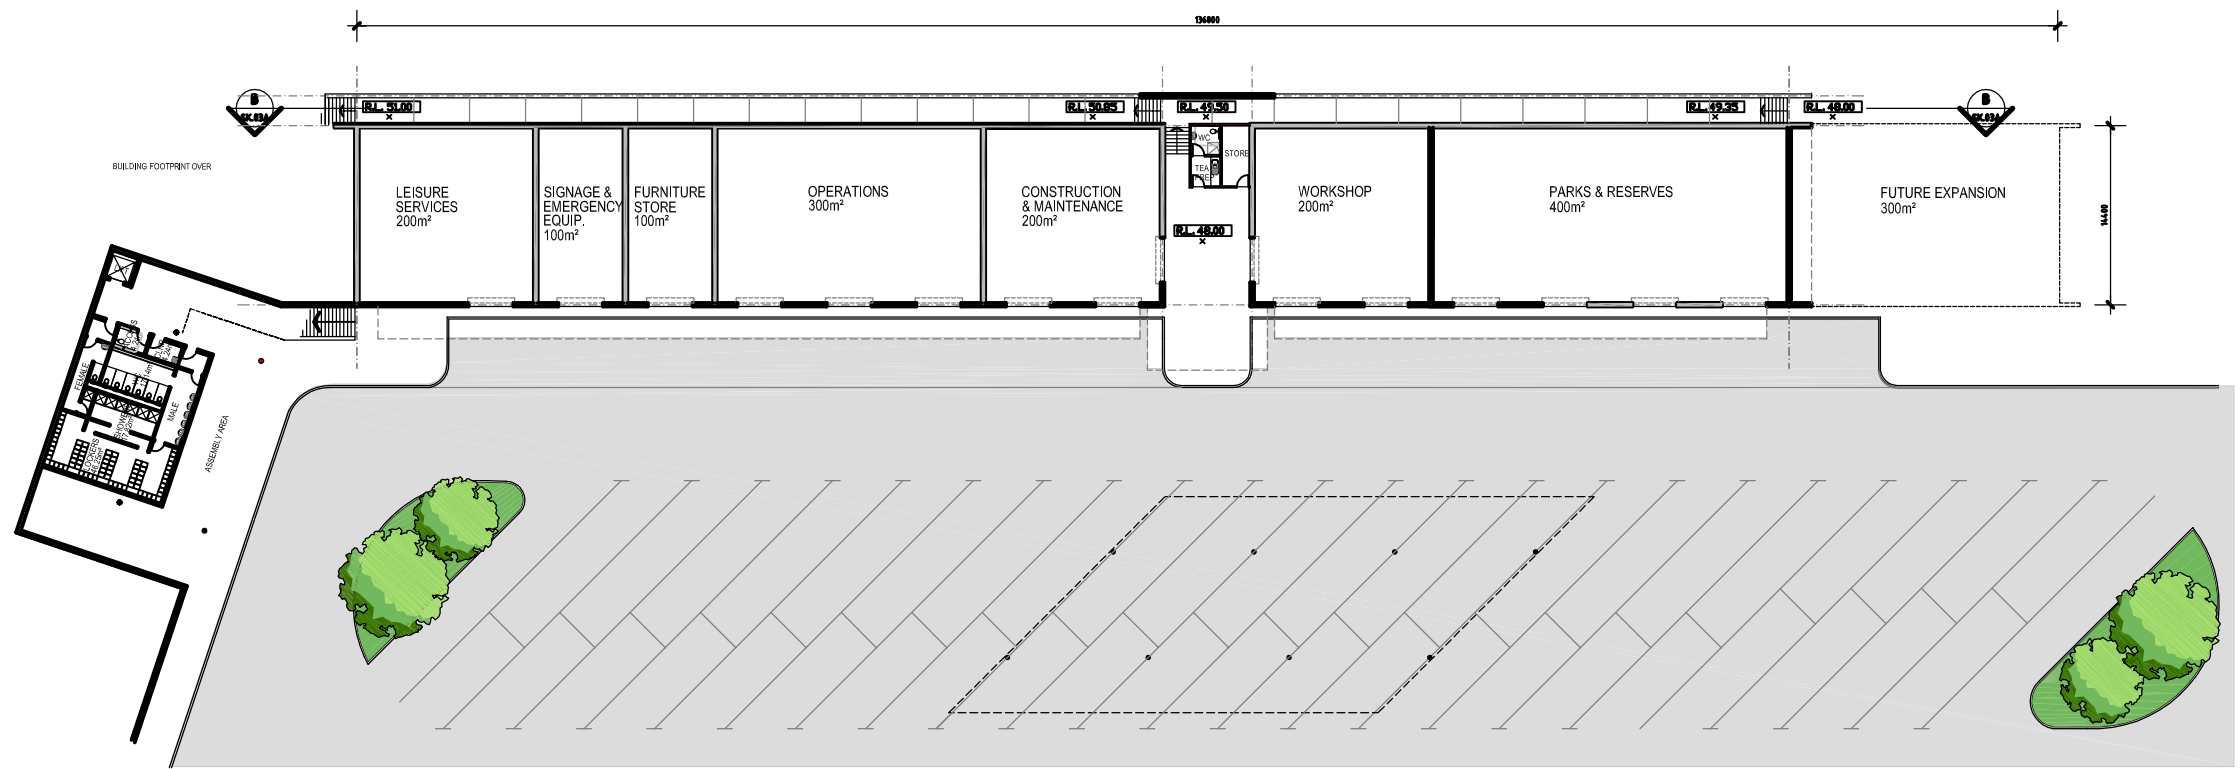


KEY	
1. ADMINISTRATION BUILDING	
2. ABLUTIONS & AMENITIES	
3. PARKS AND RESERVES	
PLAYGROUND EQUIPMENT	
RUBBISH BINS	
SPORTS EQUIPMENT	
AREA FOR TREE STAKES	
RUBBER EDGING	
CRICKET MATS	
WHITE SAND	
YELLOW SAND	
MULCH	
GANG AND TRIPLEX MOWERS	
MISC EQUIPMENT	
SECURE STORAGE COMPOUND	
IRRIGATION	
4. ENGINEERING OPERATIONS	
19MM LIMESTONE	
75MM LIMESTONE	
GRAVEL	
10MM BLUE METAL	
14MM BLUE METAL	
COLD MIX	
STABILISED LIMESTONE	
DRAINAGE MATERIALS AND	
ROADSIDE FURNITURE	
COLAS	
PAVING SLABS AND BRICKS	
VEHICLE WASHDOWN	
5. BUILDING OPERATIONS	
6. STORES/STORAGE	
SEA CONTAINERS	
LUMINAIRES	
LEISURE SERVICES	
SIGNS IMPOUND AREA	
SIGNAGE	
VEHICLE IMPOUND	
WASTE TRANSFER STATION	
7. WATER STORAGE	
STORM WATER	
RAINWATER	
8. PARKING	
VISITOR	
RANGERS	
STAFF	
RETAINING WALL	
LOT BOUNDARY	
BITUMEN	
PROPOSED NEW LEVEL	
NOTE: ALL LEVELS TO BE CONFIRMED BY CIVIL ENGINEER	

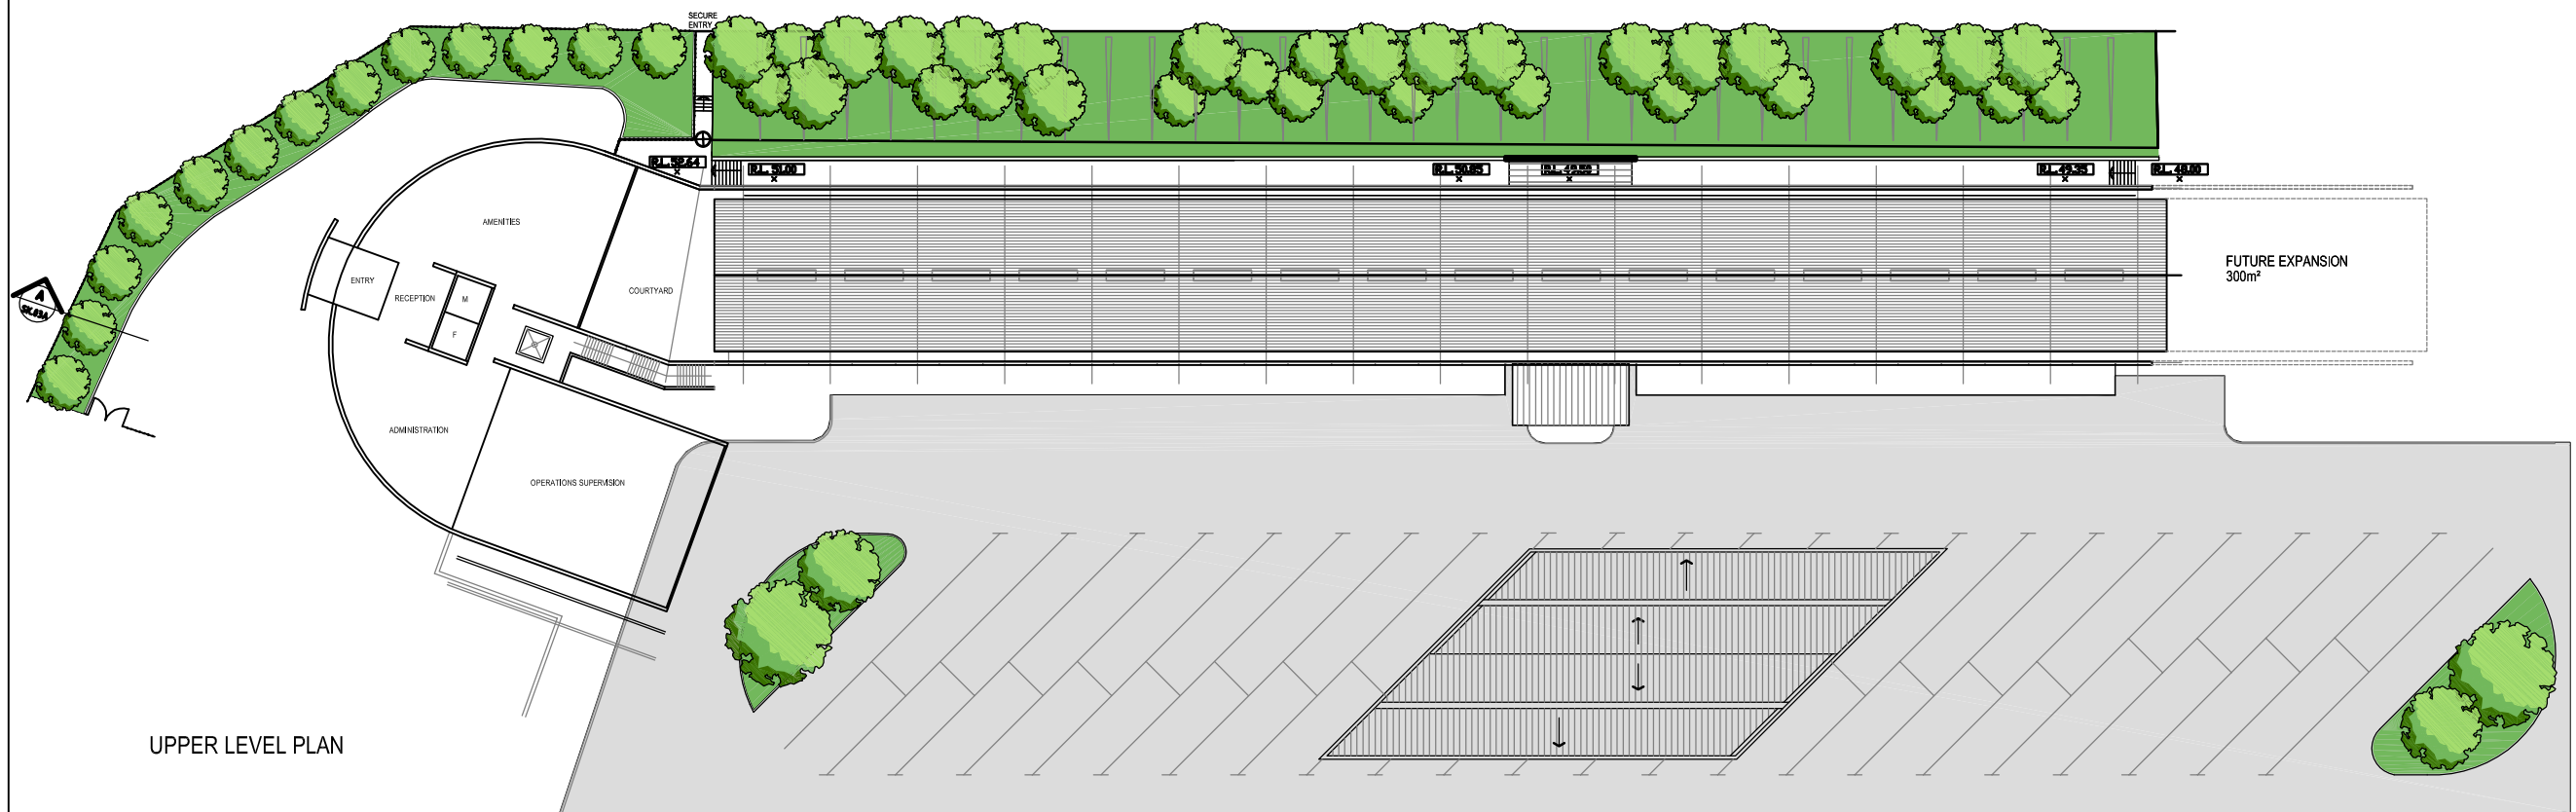

KEY	
1.	TILT UP CONCRETE PANELS WITH MODULAR PATTERN, PAINT FINISH.
2.	PRE-FABRICATED PROFILE ROOF SHEETING (COLORBOND).
3.	COMPRESSED FIBRE CEMENT PANEL, PAINT FINISH.
4.	SUNSCREEN CANOPY.
5.	LANDSCAPED BANKING.
6.	LOUVERED PANELS.
<div> <div></div> TRANSLUCENT ROOF SHEETING FOR NATURAL LIGHT </div> <div> <div></div> AUTO ROOF VENTILATOR </div>	

CITY OF JOONDALUP  
NEW WORKS & SERVICES DEPOT


BUILDING FLOOR PLANS  
SELECTED OPTION DEVELOPMENT

JAMES CHRISTOU + PARTNERS Architects  
 ARCHITECTURE  
 MASTERPLANNING  
 URBAN DESIGN  
 SPACE PLANNING  
 24 KINGS PARK ROAD WEST PERTH W.A. 6005  
 ALBANY 6100  
 PHONE +61 8 9321 4877 FACSIMILE +61 8 9324 1248  
 EMAIL jcp@jchristou.com.au

Job No 03034  
 Date 03/05/04  
 Rev. B  
 ACD 800 559 197

CD.02




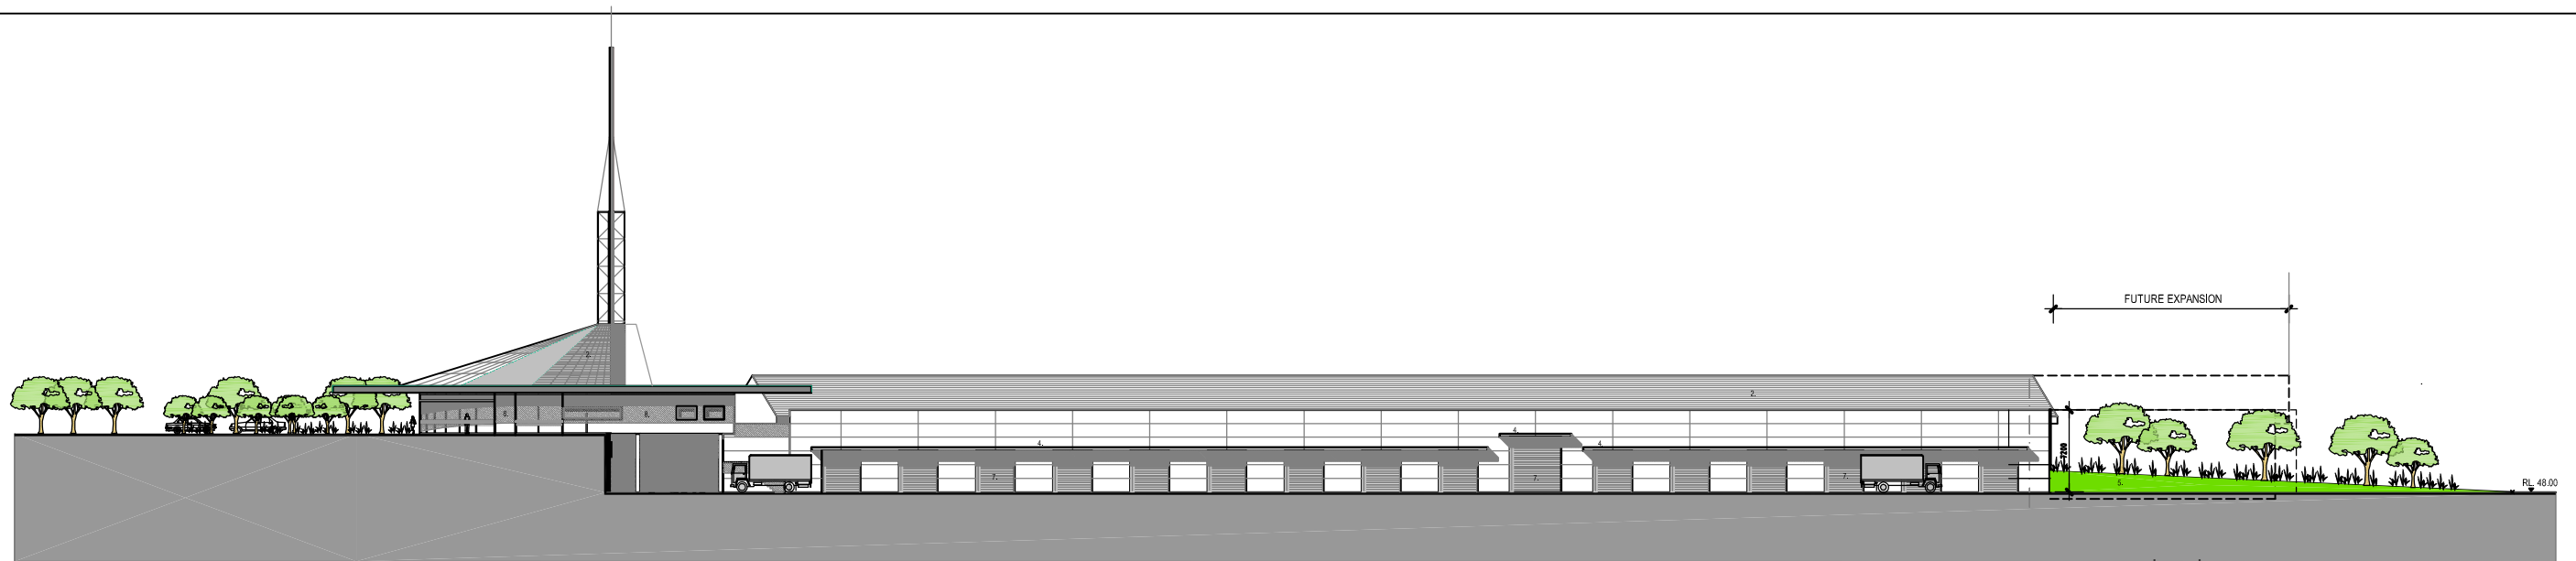

SECTION A-A  
EAST-WEST ELEVATIONAL SECTION



HODGES DRIVE ELEVATION

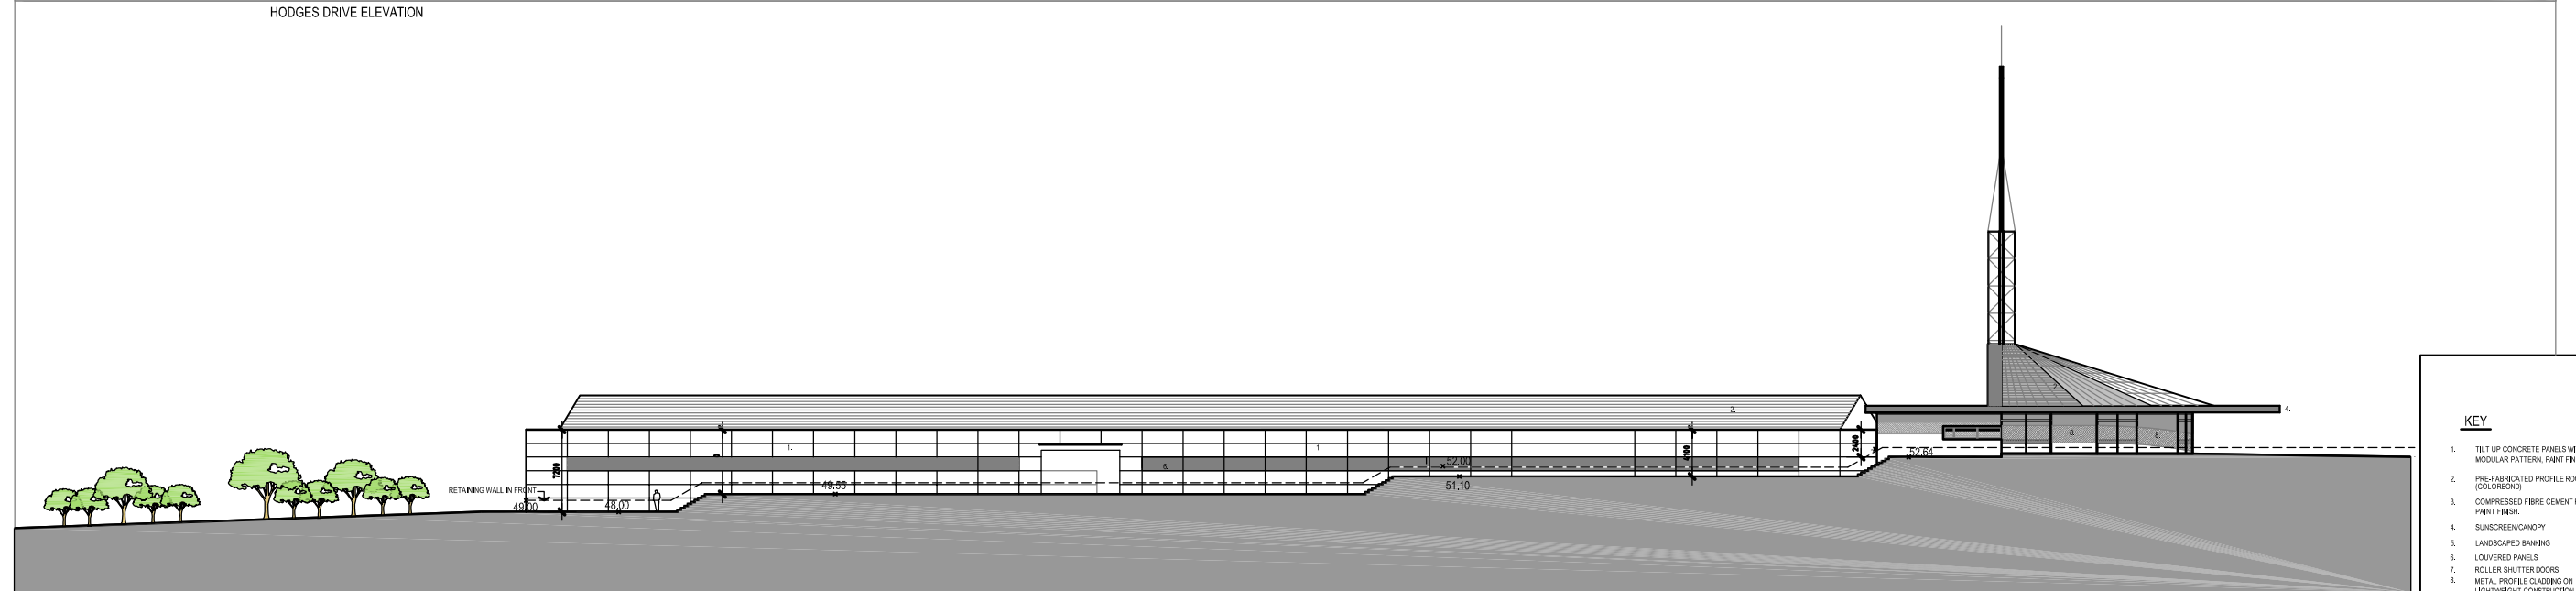

SECTION B-B  
NORTH ELEVATION OF DEPOT OPERATIONS BUILDING

KEY


1. TILT UP CONCRETE PANELS WITH MODULAR PATTERN, PAINT FINISH
2. PRE-FABRICATED PROFILE ROOF SHEETING COLORBOND
3. COMPRESSED FIBRE CEMENT PANEL, PAINT FINISH
4. SUNSCREEN/CANOPY
5. LANDSCAPED BANKING
6. LOUVERED PANELS
7. ROLLER SHUTTER DOORS
8. METAL PROFILE CLADDING ON LIGHTWEIGHT CONSTRUCTION

TRANSLUCENT ROOF SHEETING FOR NATURAL LIGHT

AUTO ROOF VENTILATOR

CITY OF JOONDALUP  
NEW WORKS & SERVICES DEPOT

SECTIONS & ELEVATIONS  
SELECTED OPTION DEVELOPMENT

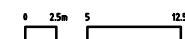

JAMES CHRISTOU + PARTNERS  
24 KINGS PARK ROAD WEST PERTH W.A. 6005  
A.C.N.009 250 177  
PHONE + 61 8 9321 4077 FACSIMILE + 61 8 9324 1248  
EMAIL jcp@christou.com.au

Architects

ARCHITECTURE

MASTERPLANNING

URBAN DESIGN

SPACE PLANNING


CD.03

Job No 03034


Date: JUNE 04

Rev. C


A.C.N. 009 250 177

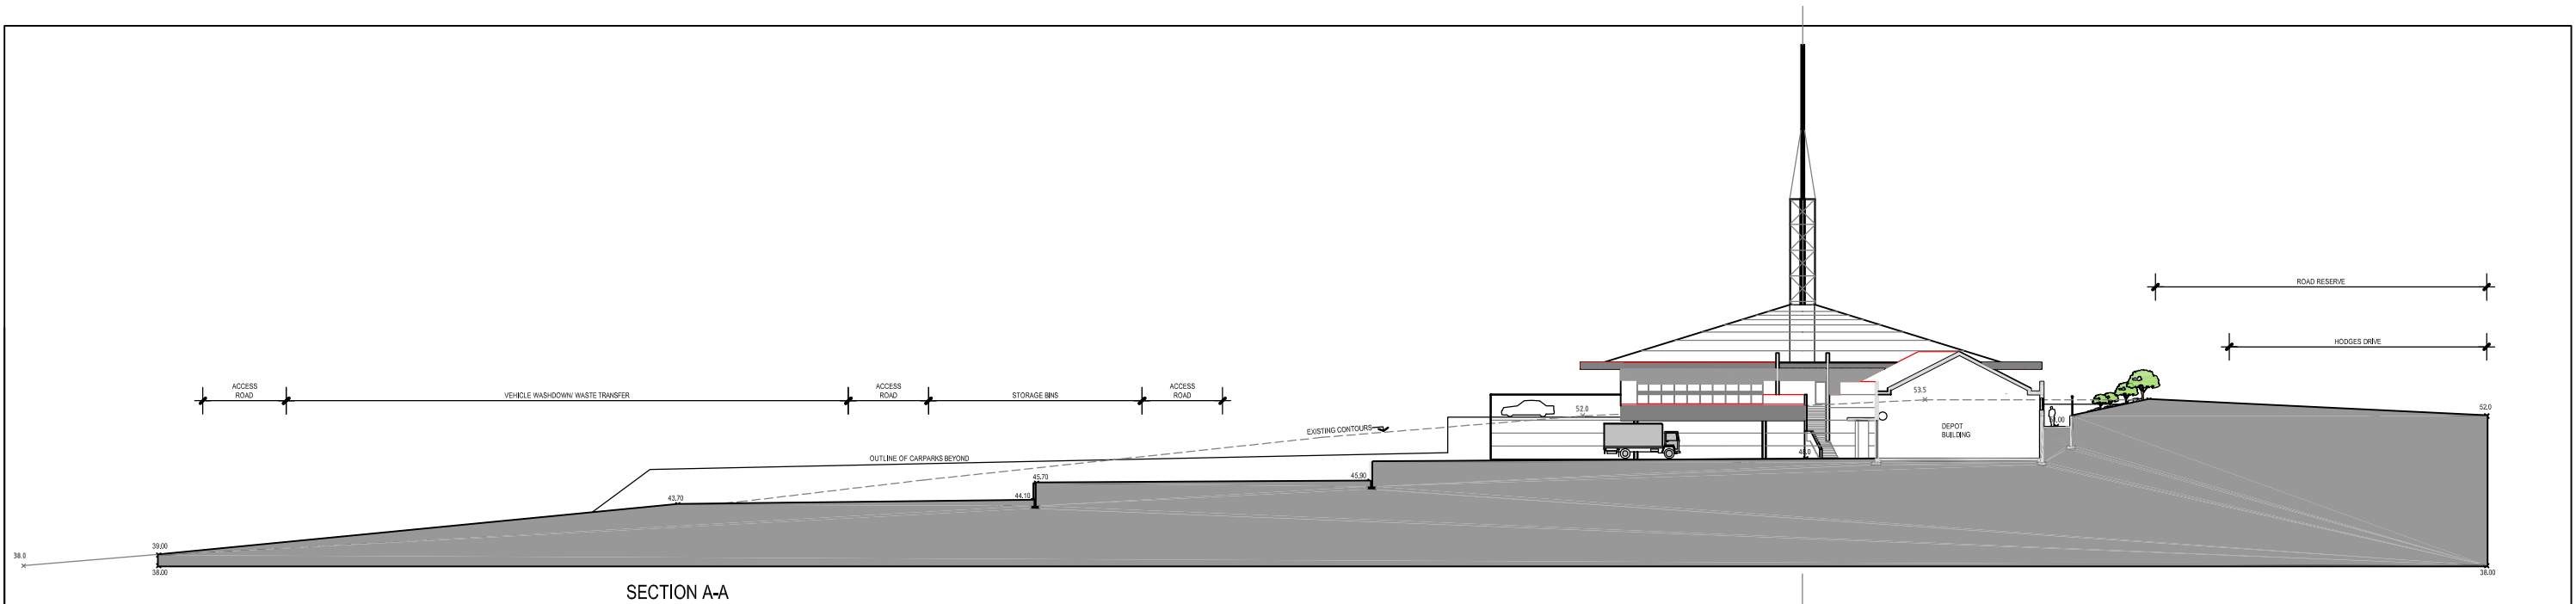

SECTION A-A

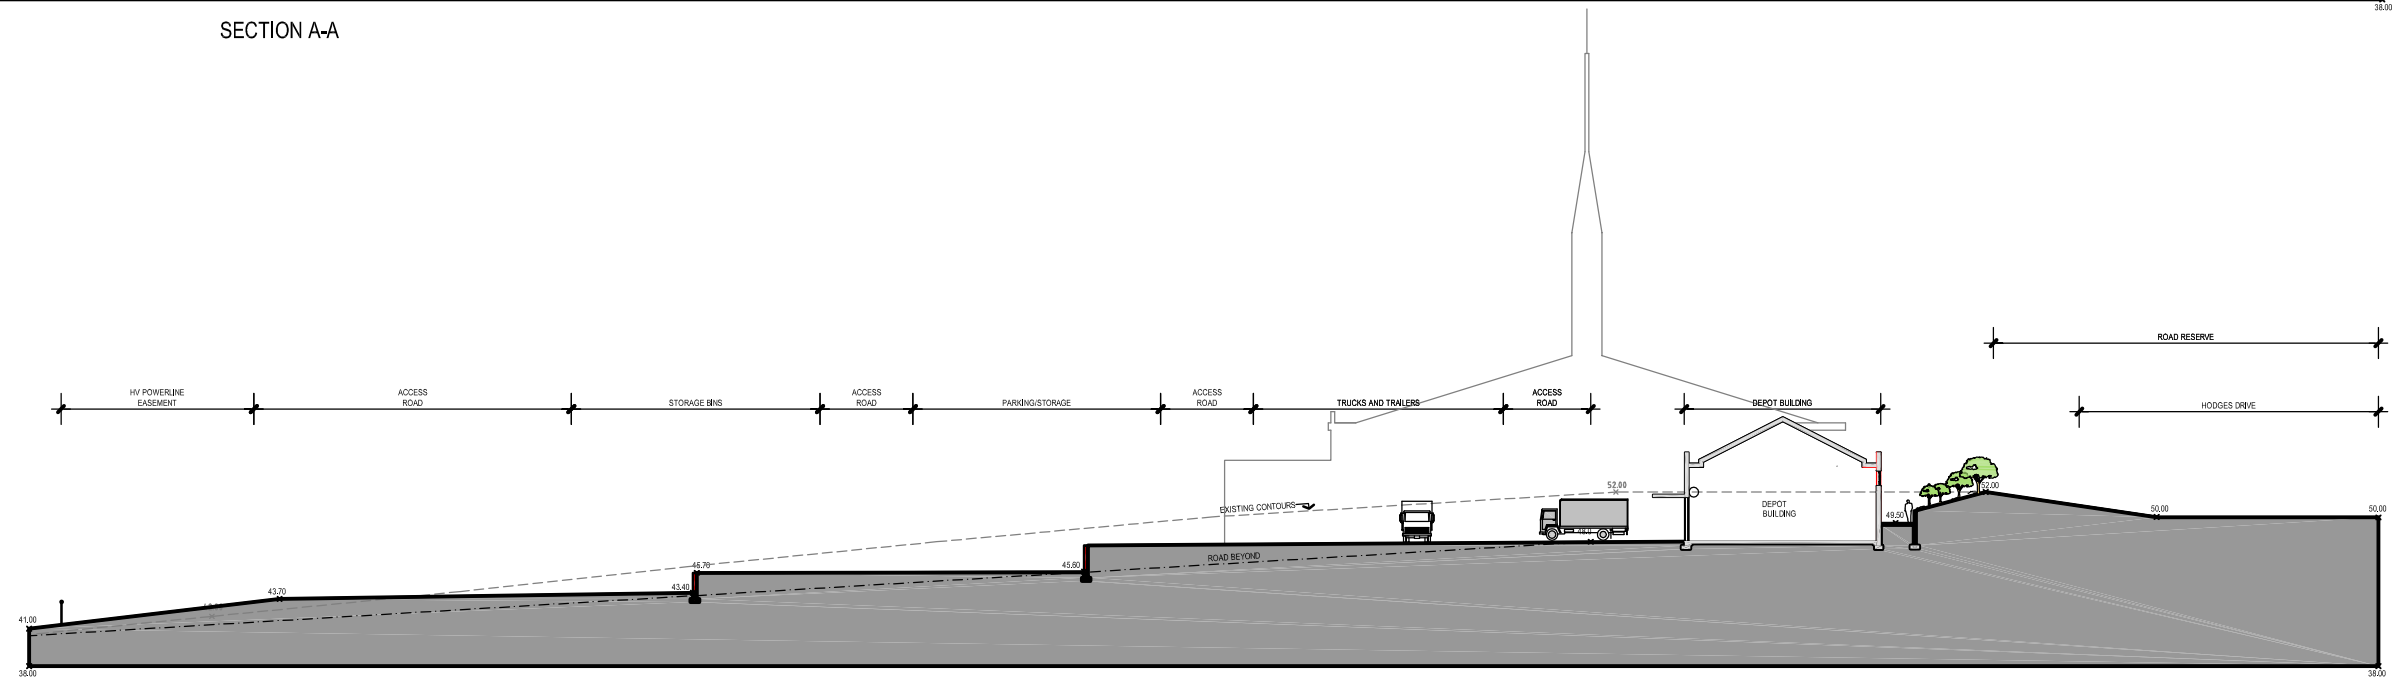

SECTION B-B

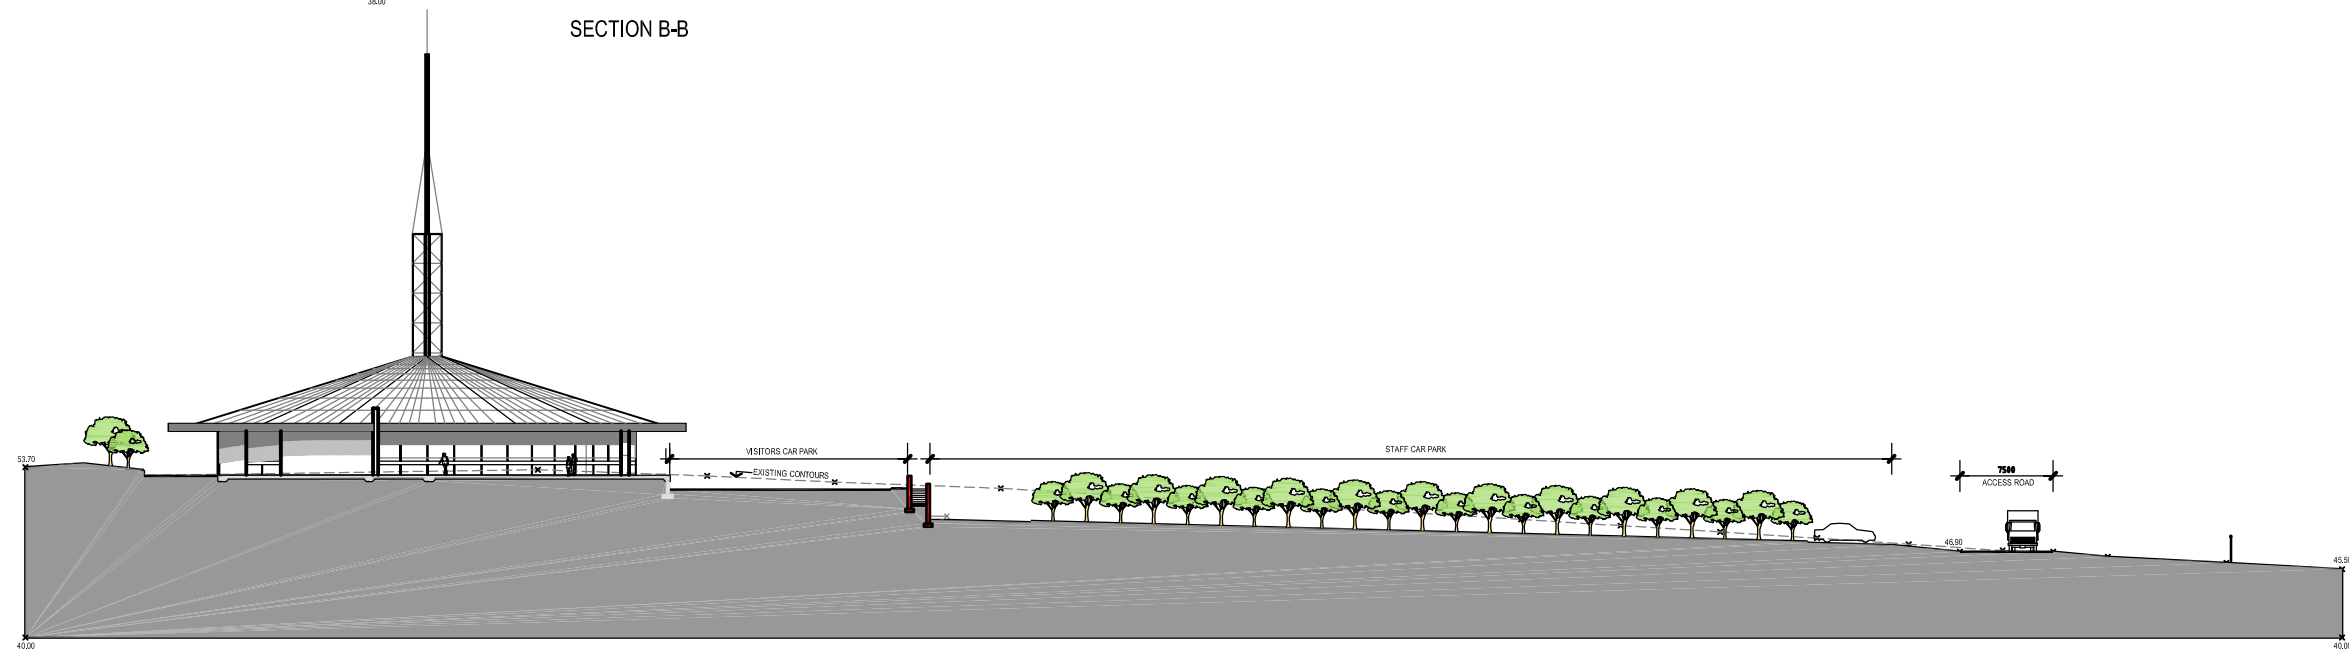

SECTION C-C

CITY OF JOONDALUP  
NEW WORKS AND SERVICES DEPOT

SECTIONS  
SELECTED OPTION DEVELOPMENT

24 KINGS PARK ROAD WEST PERTH W.A. 6005  
ALC 0009 250 177  
PHONE + 61 8 9321 4877 FACSIMILE + 61 8 9324 1248  
EMAIL jcp@jchristou.com.au

JAMES CHRISTOU + PARTNERS Architects

ARCHITECTURE  
MASTERPLANNING  
URBAN DESIGN  
SPACIAL PLANNING

**CD.04**

Job No 03034  
Date 150604  
Rev. C  
ACB 800 550 177