


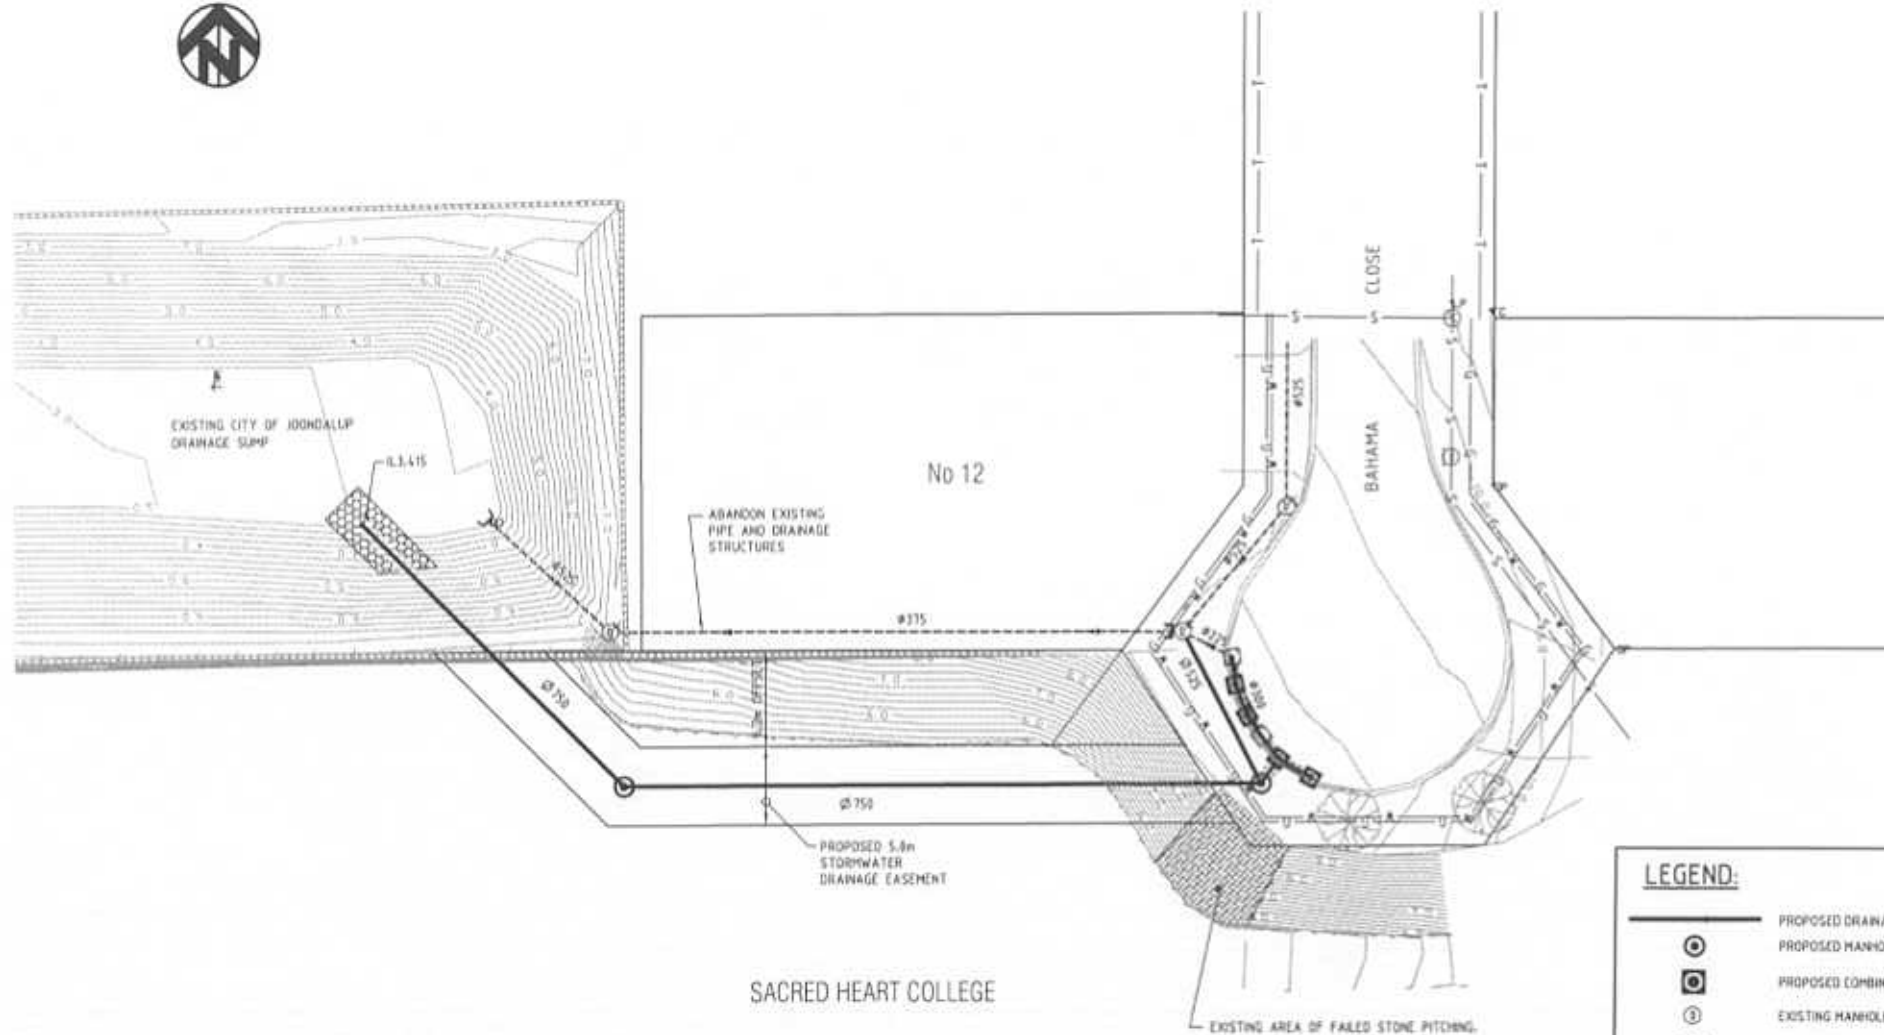

BAHAMA CLOSE, SORRENTO
PROPOSED DRAINAGE MODIFICATIONS

LEGEND:

- | | |
|--|--------------------------------|
| | PROPOSED DRAINAGE PIPES |
| | PROPOSED MANHOLE |
| | PROPOSED COMBINATION ENTRY PIT |
| | EXISTING MANHOLE |
| | EXISTING GRATED GULLY PIT |
| | EXISTING DRAINAGE PIPES |
| | EXISTING WATER MAIN |
| | EXISTING GAS MAIN |
| | EXISTING TELSTRA CABLE |
| | EXISTING SEWER MAIN |