


PARKING PROHIBITIONS  
APPROVED BY:

T. S. C. - 17/05/93

COUNCIL - 26/05/93

ITEM N° - H10516

INST. - 3/08/93

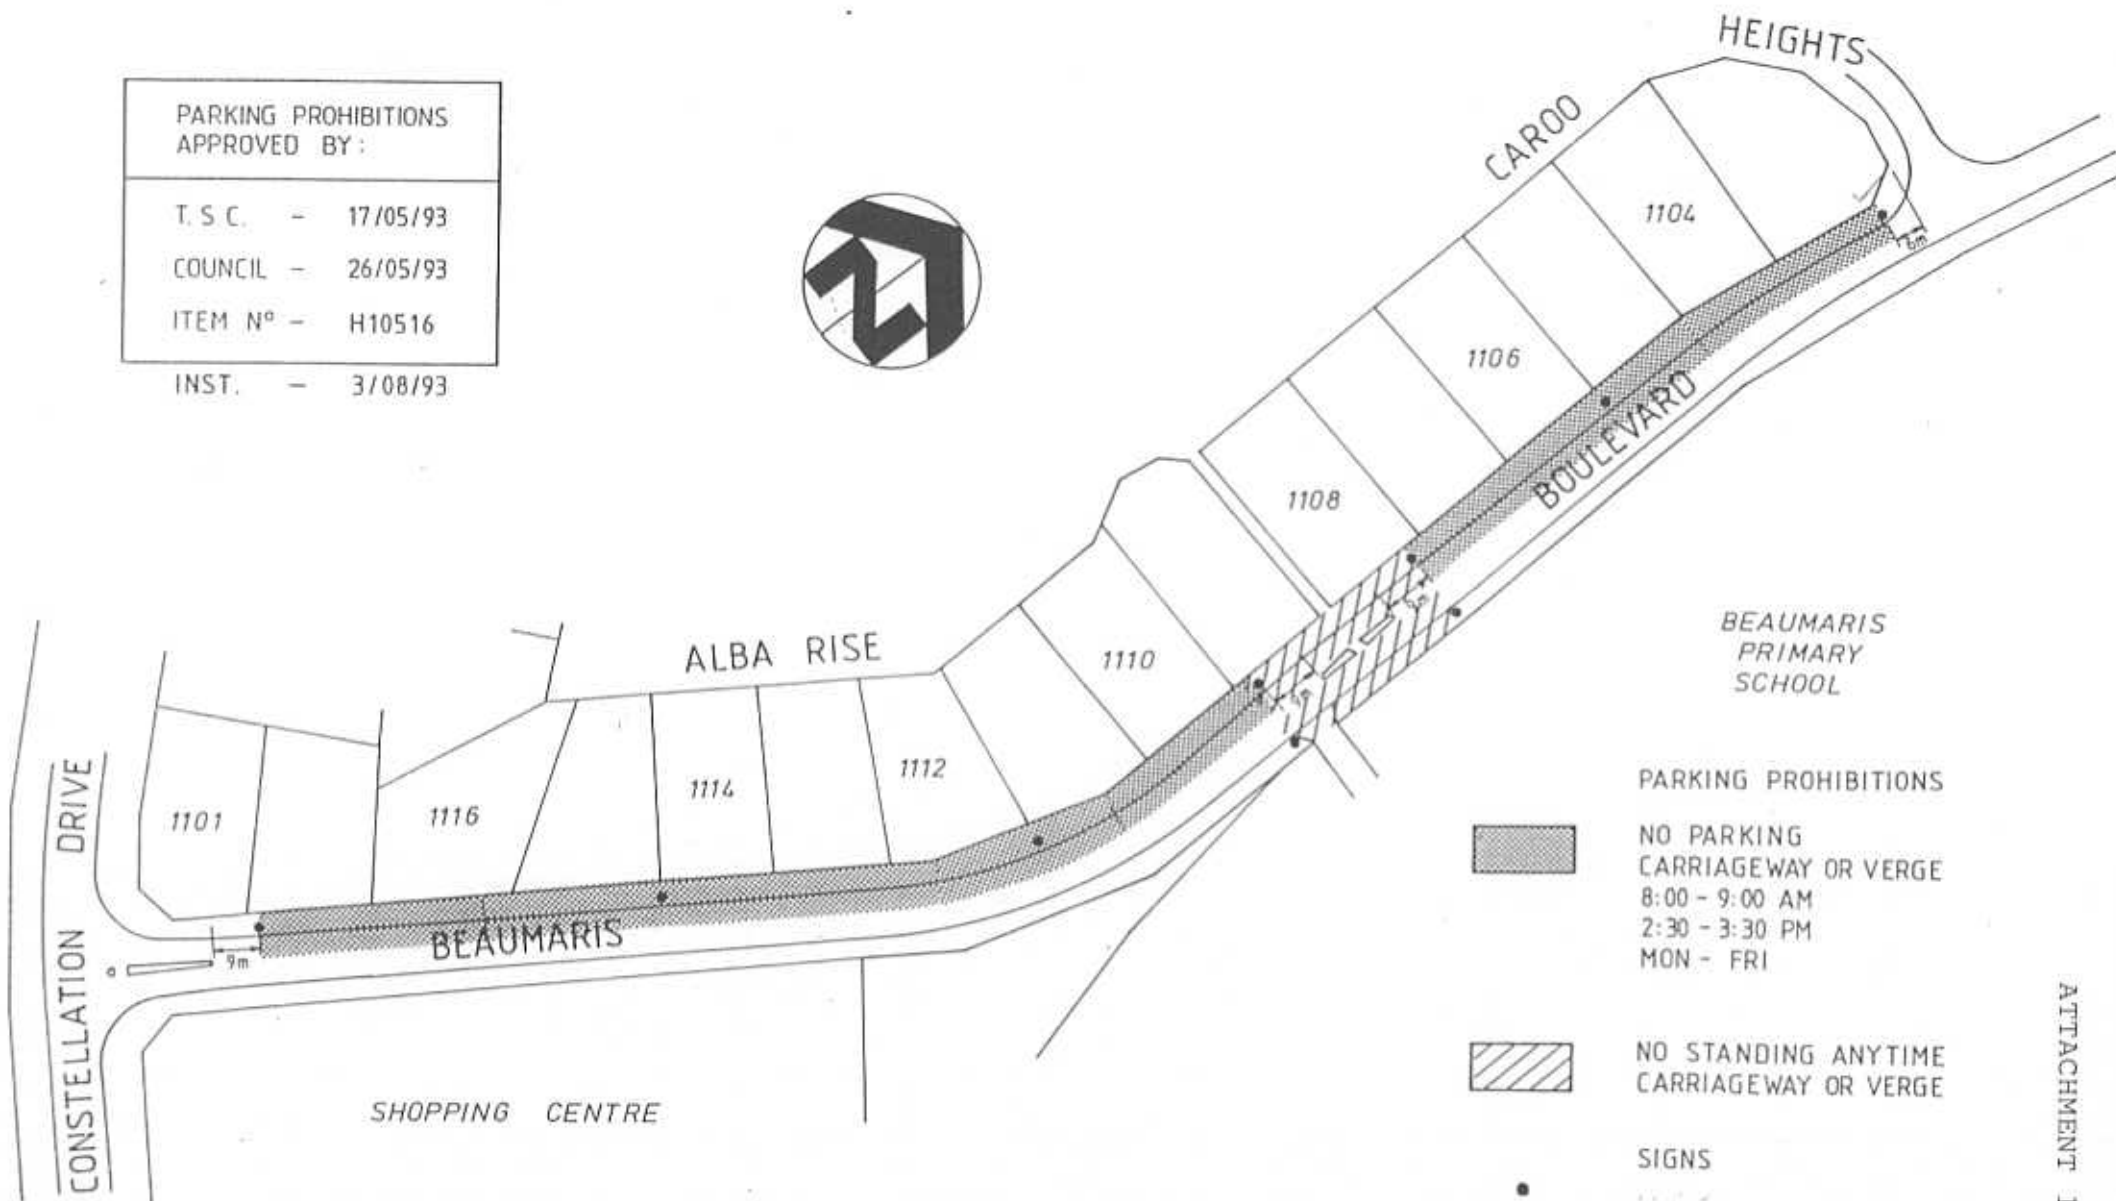

PARKING PROHIBITIONS

NO PARKING  
CARRIAGEWAY OR VERGE  
8:00 - 9:00 AM  
2:30 - 3:30 PM  
MON - FRI

NO STANDING ANYTIME  
CARRIAGEWAY OR VERGE

SIGNS

ATTACHMENT 1

SCALES AS SHOWN

HORIZONTAL  
1:1000  
10 0 10 20 30 40 50

VERTICAL

DESIGNED  
B.L. 6/93

DRAWN  
B.L. 6/93

CHECKED

CHECKED  
11/93

APPROVED

*[Signature]*  
CITY ENGINEER

APPROVED FOR CONSTRUCTION

*[Signature]*  
CITY ENGINEER 11/93

BEAUMARIS BOULEVARD  
BEAUMARIS PRIMARY SCHOOL  
PARKING PROHIBITIONS

LOCALITY- OCEAN REEF

CITY OF WANNEROO  
ENGINEERING DEPARTMENT

FILE No.  
510-3573

DRAWING No. SHEET

**E 1072 - 1**

REVIS

APPENDIX 4



INSTALL 16m OF CONTINUOUS  
"NO STOPPING" LINE (YELLOW)

INSTALL 16m OF CONTINUOUS  
"NO STOPPING" LINE (YELLOW)

INSTALL 26m OF CONTINUOUS  
"NO STOPPING" LINE (YELLOW)

CONSTELLATION

CARROO

BOULEVARD

BEAUMARIS PRIMARY SCHOOL

REMOVE 248m OF EXISTING  
"NO PARKING" RESTRICTIONS  
AND INSTALL 248m OF CONTINUOUS  
"NO STOPPING" LINE (YELLOW)  
(SHOWN AS DASHED LINETYPE)


NO PARKING  
CARRIAGEWAY OR VERGE  
8:00 - 9:00 AM  
2:30 - 3:30 PM  
MON - FRI

BEAUMARIS

INSTALL 268m OF CONTINUOUS  
"NO STOPPING" LINE (YELLOW)

DRIVE

PROPOSED PARKING RESTRICTION

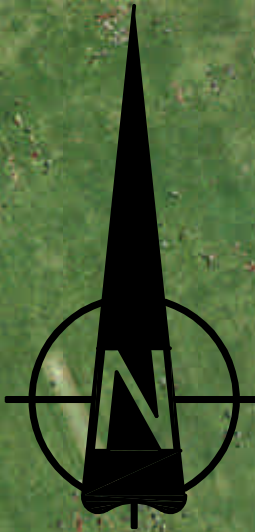



INSTALL 20m OF CONTINUOUS  
"NO STOPPING" LINE (YELLOW)

INSTALL 20m OF CONTINUOUS  
"NO STOPPING" LINE (YELLOW)

BEAUMARIS PRIMARY SCHOOL

INSTALL 67m OF CONTINUOUS  
"NO STOPPING" LINE (YELLOW)

PROPOSED PARKING RESTRICTION



POYNTER PRIMARY SCHOOL

INSTALL 15m OF CONTINUOUS  
"NO STOPPING" LINE (YELLOW)

INSTALL 15m OF CONTINUOUS  
"NO STOPPING" LINE (YELLOW)

INSTALL 15m OF CONTINUOUS  
"NO STOPPING" LINE (YELLOW)

INSTALL 115m OF CONTINUOUS  
"NO STOPPING" LINE (YELLOW)

PROPOSED PARKING RESTRICTION

POYNTER

GRIFFELL WAY

MEGIDDO WAY

DRIVE