



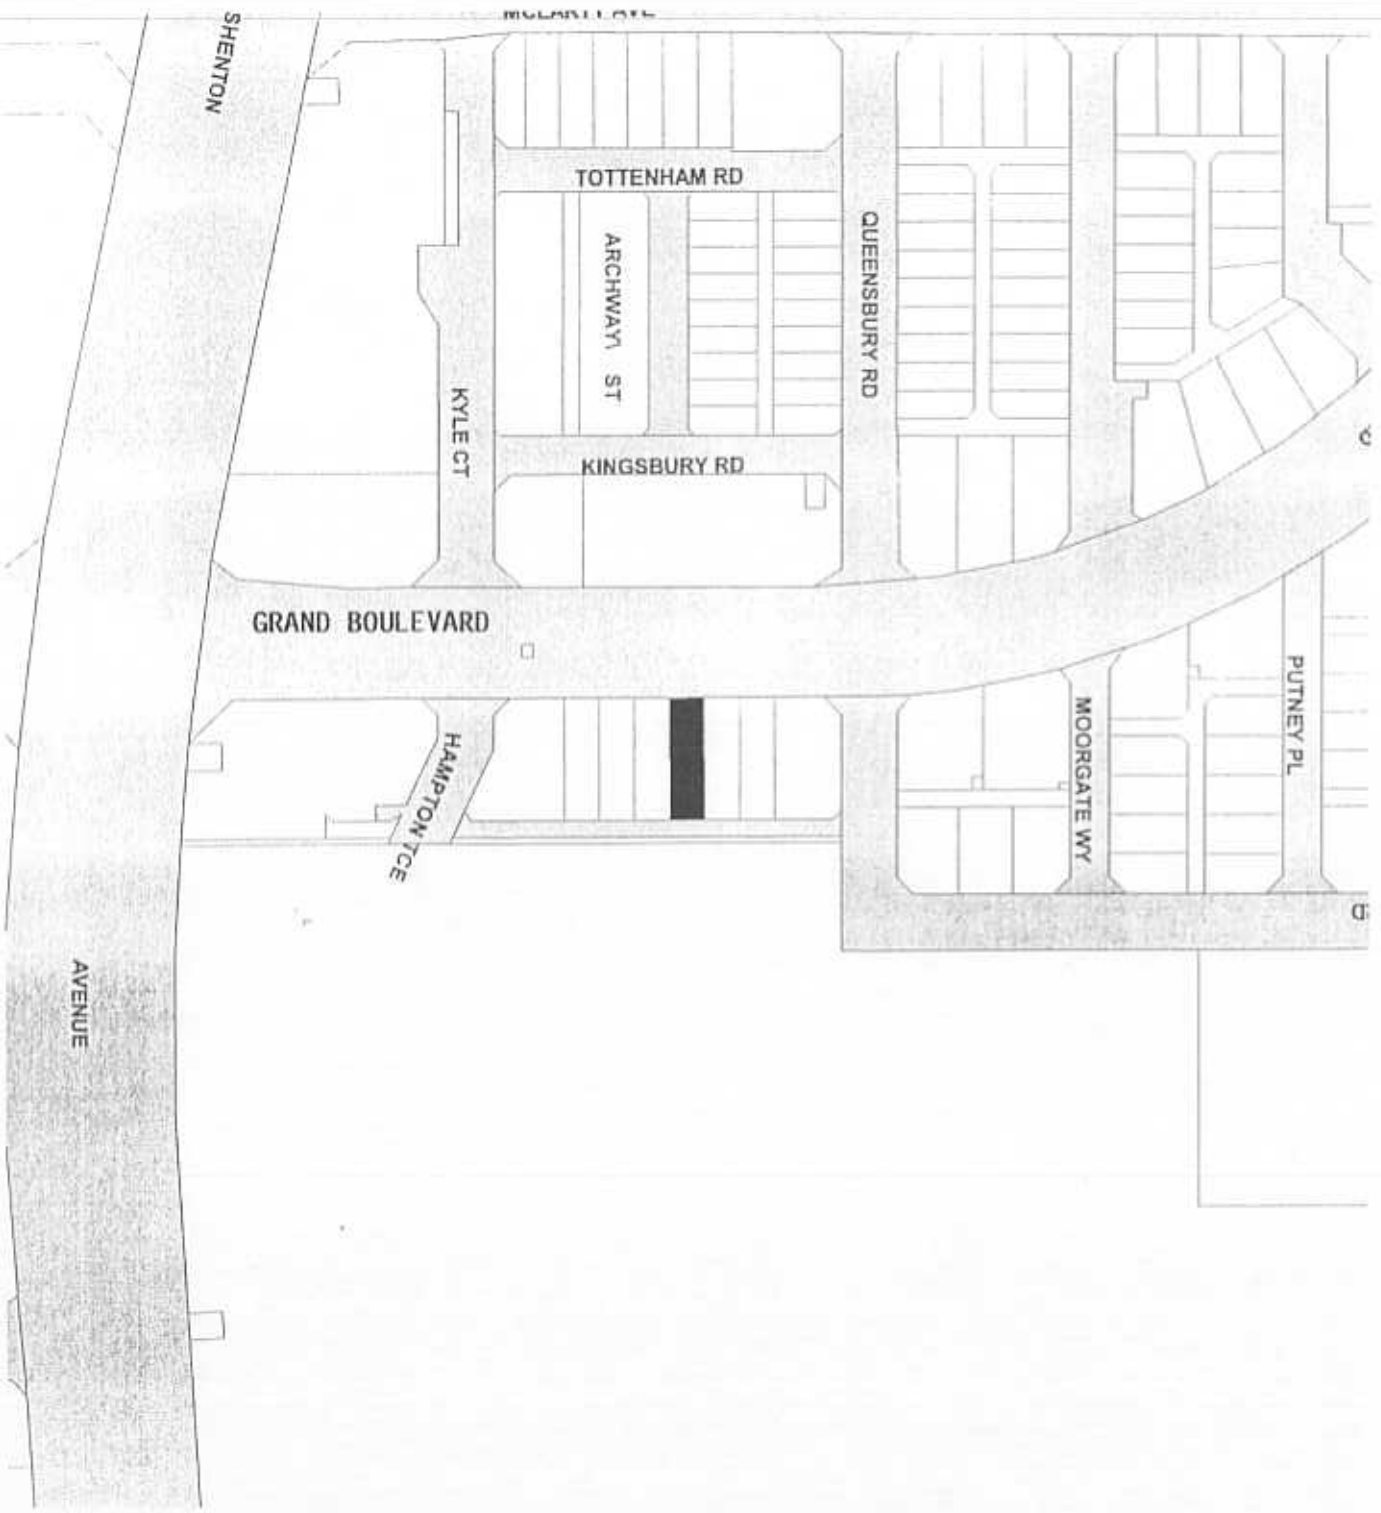

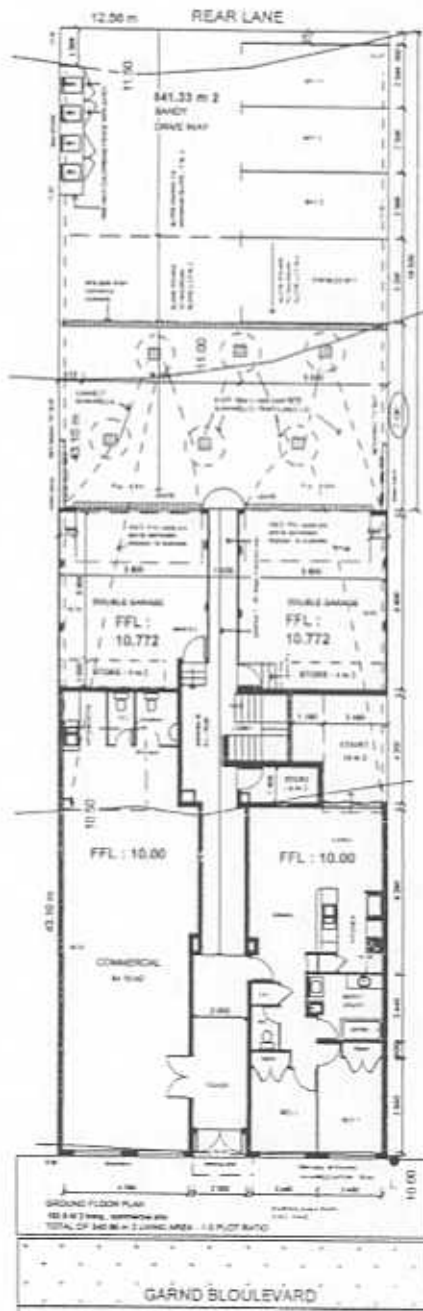

SITE PLAN
1 : 200

PROPOSED DEVELOPMENT AT
LOT 508 GRAND BOULEVARD
JOONDALUP



4/5 REGENTS PARK
ROAD JOONDALUP
WA. 6027
PH. 9300 0069
FAX: 933 0051

COPYRIGHT LAWS APPLY TO
THESE DRAWINGS



4/5 REGENTS PARK
ROAD JOONDALUP
WA. 6027
PH. 9300 0069
FAX : 933 0051

COPYRIGHT LAWS APPLY TO
THESE DRAWINGS



GRAND BOULEVARD

GROUND FLOOR PLAN


(S) HANDWIRED SMOKE ALARMS

(H) HEAT DETECTORS

OPENINGS TO COMPLY BCA 3.2
PROTECTION OF OPENINGS

(EX) HANDWIRED EXIT SIGN &
EMERGENCY LIGHTING

SEE ELECTRICAL DRAWING FOR
DETAILS OF THE ABOVE

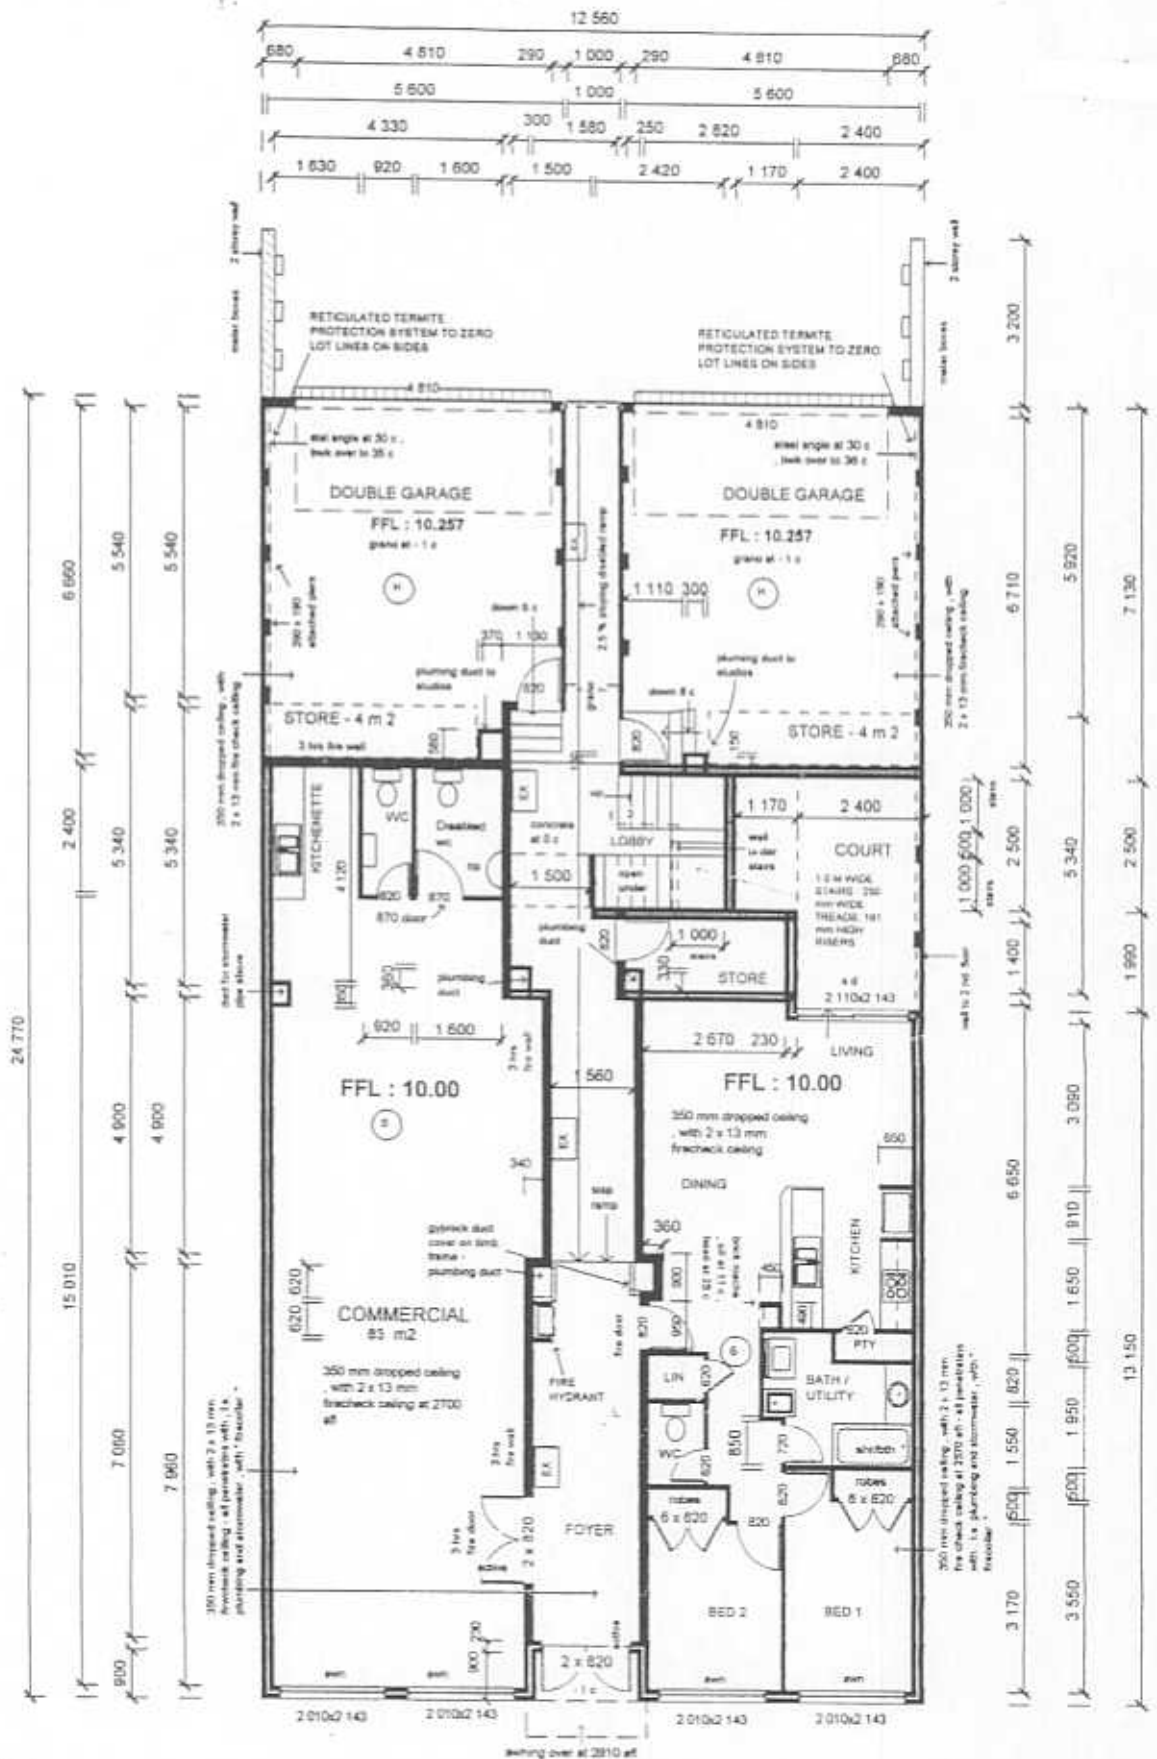

PROPOSED DEVELOPMENT AT
LOT 508 GRAND BOULEVARD
JOONDALUP



4/5 REGENTS PARK
ROAD JOONDALUP
WA. 6027
PH. 9300 0069
FAX: 933 0051


COPYRIGHT LAWS APPLY TO
THESE DRAWINGS

4 750	2 000	1 030	950	1 280	1 440
4 750	2 000	1 030	1 370	2 390	
4 750	1 920	2 490	2 390		
4 750	2 000	1 450	950	850	1 450
350	2 010	430	2 010	410	1 920
410	1 920	410	2 010	850	2 010
350					350
12 560					

PLUMBING AND SERVICES
UNDER PRE CAST CONCRETE
SLAB - IN DROPPED CEILING -
WITH 2 x 13 MM FRACKBACK
GCR PLASTERBOARD LINING

FIRE COLLAR TO ALL
PLUMBING PENETRATION
TO THIS LEVEL



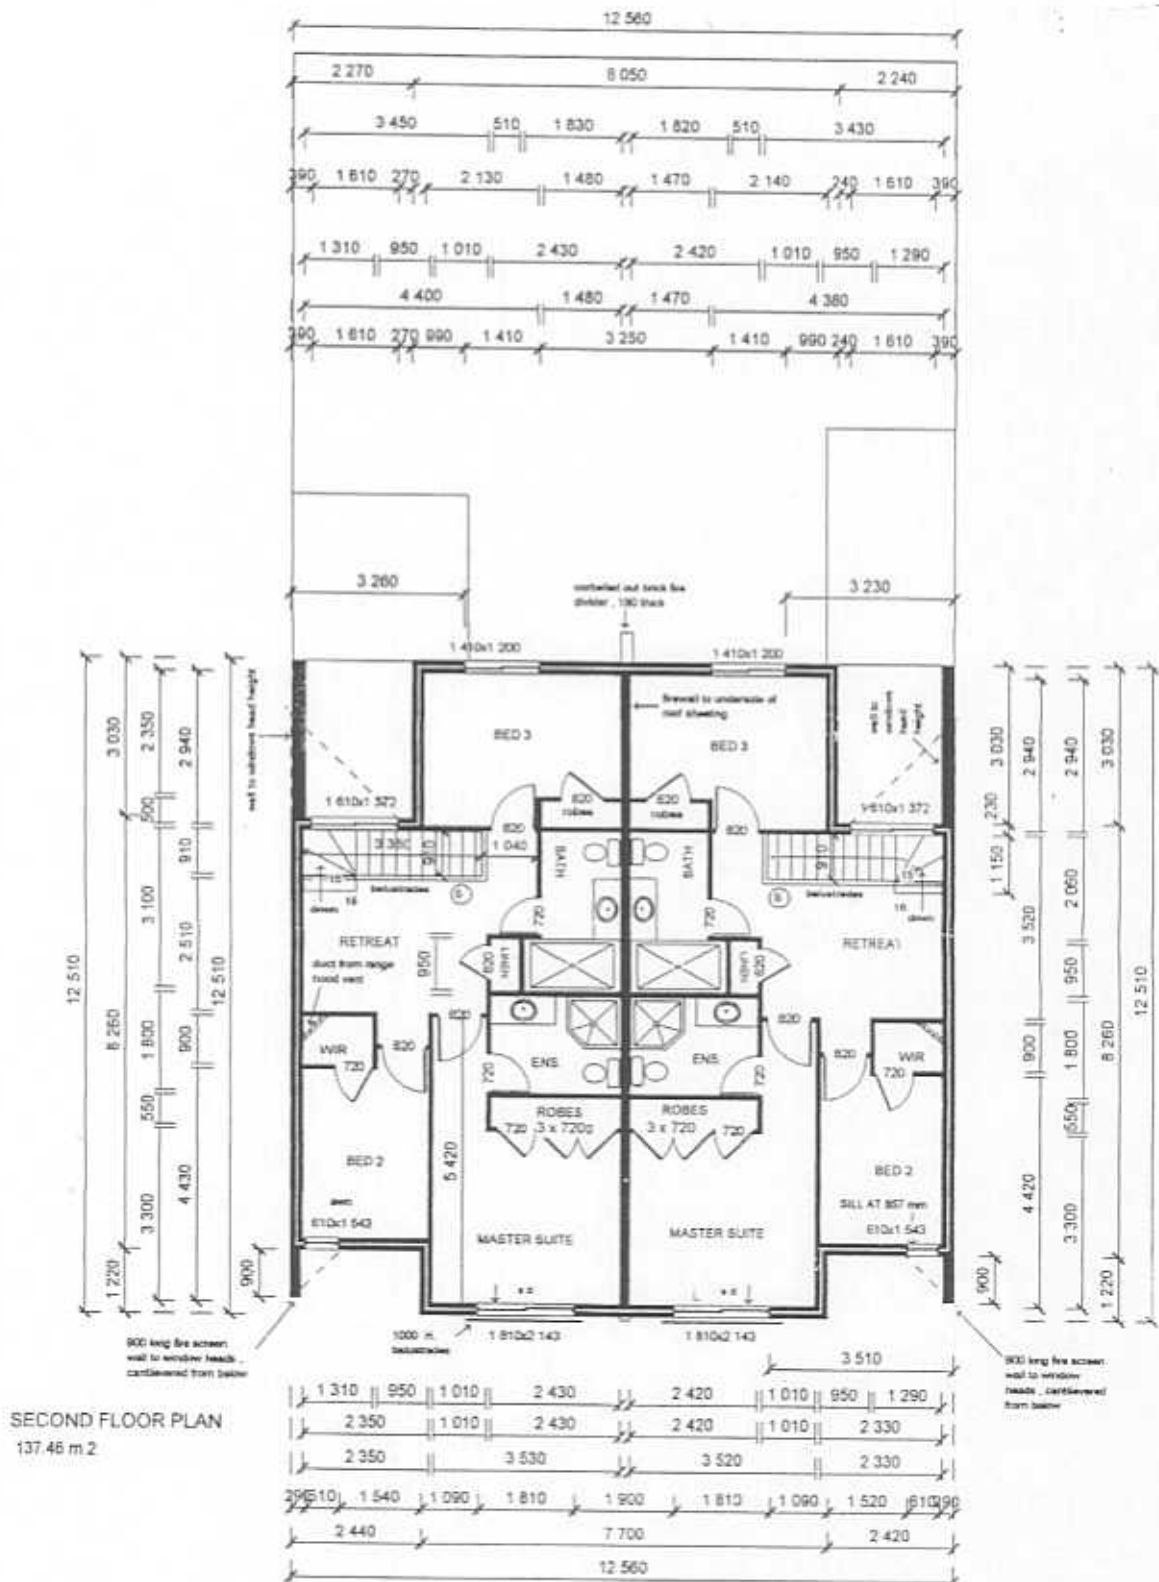


PROPOSED DEVELOPMENT AT
LOT 508 GRAND BOULEVARD
JOONDALUP



4/5 REGENTS PARK
ROAD JOONDALUP
WA. 6027
PH. 9300 0069
FAX : 933 0051

COPYRIGHT LAWS APPLY TO
THESE DRAWINGS

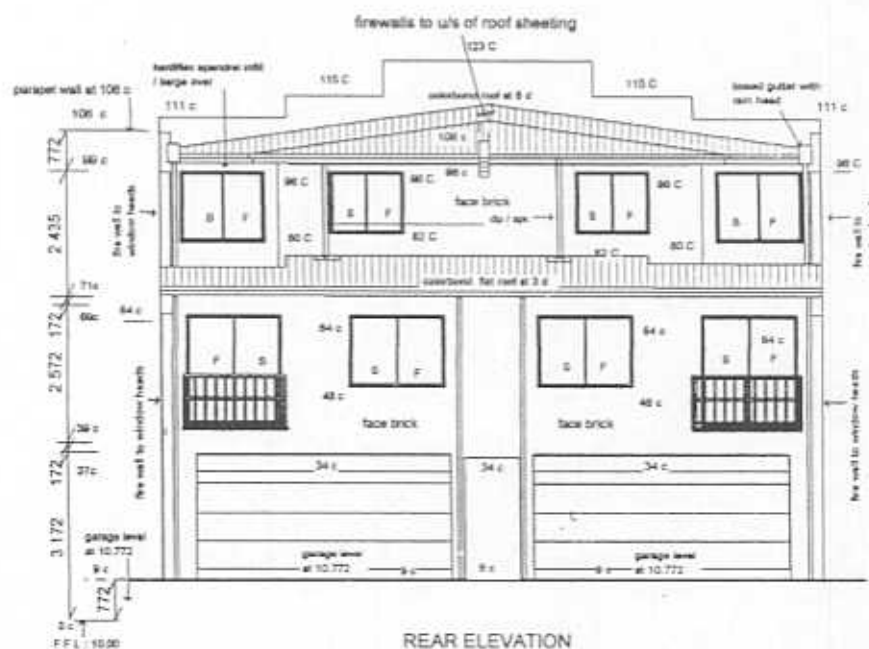

NOTE : ALL BALUSTRADES
INTERNALLY AND
EXTERNALLY TO COMPLY
WITH RELEVANT BCA
REQUIREMENTS

PROPOSED DEVELOPMENT AT
LOT 508 GRAND BOULEVARD
JOONDALUP



4/5 REGENTS PARK
ROAD JOONDALUP
WA. 6027
PH. 9300 0069
FAX : 933 0051
COPYRIGHT LAWS APPLY TO
THESE DRAWINGS

