


Lot 9016
DP 38509
Total Area = 343.6251 ha.



Scheme Amendment Process

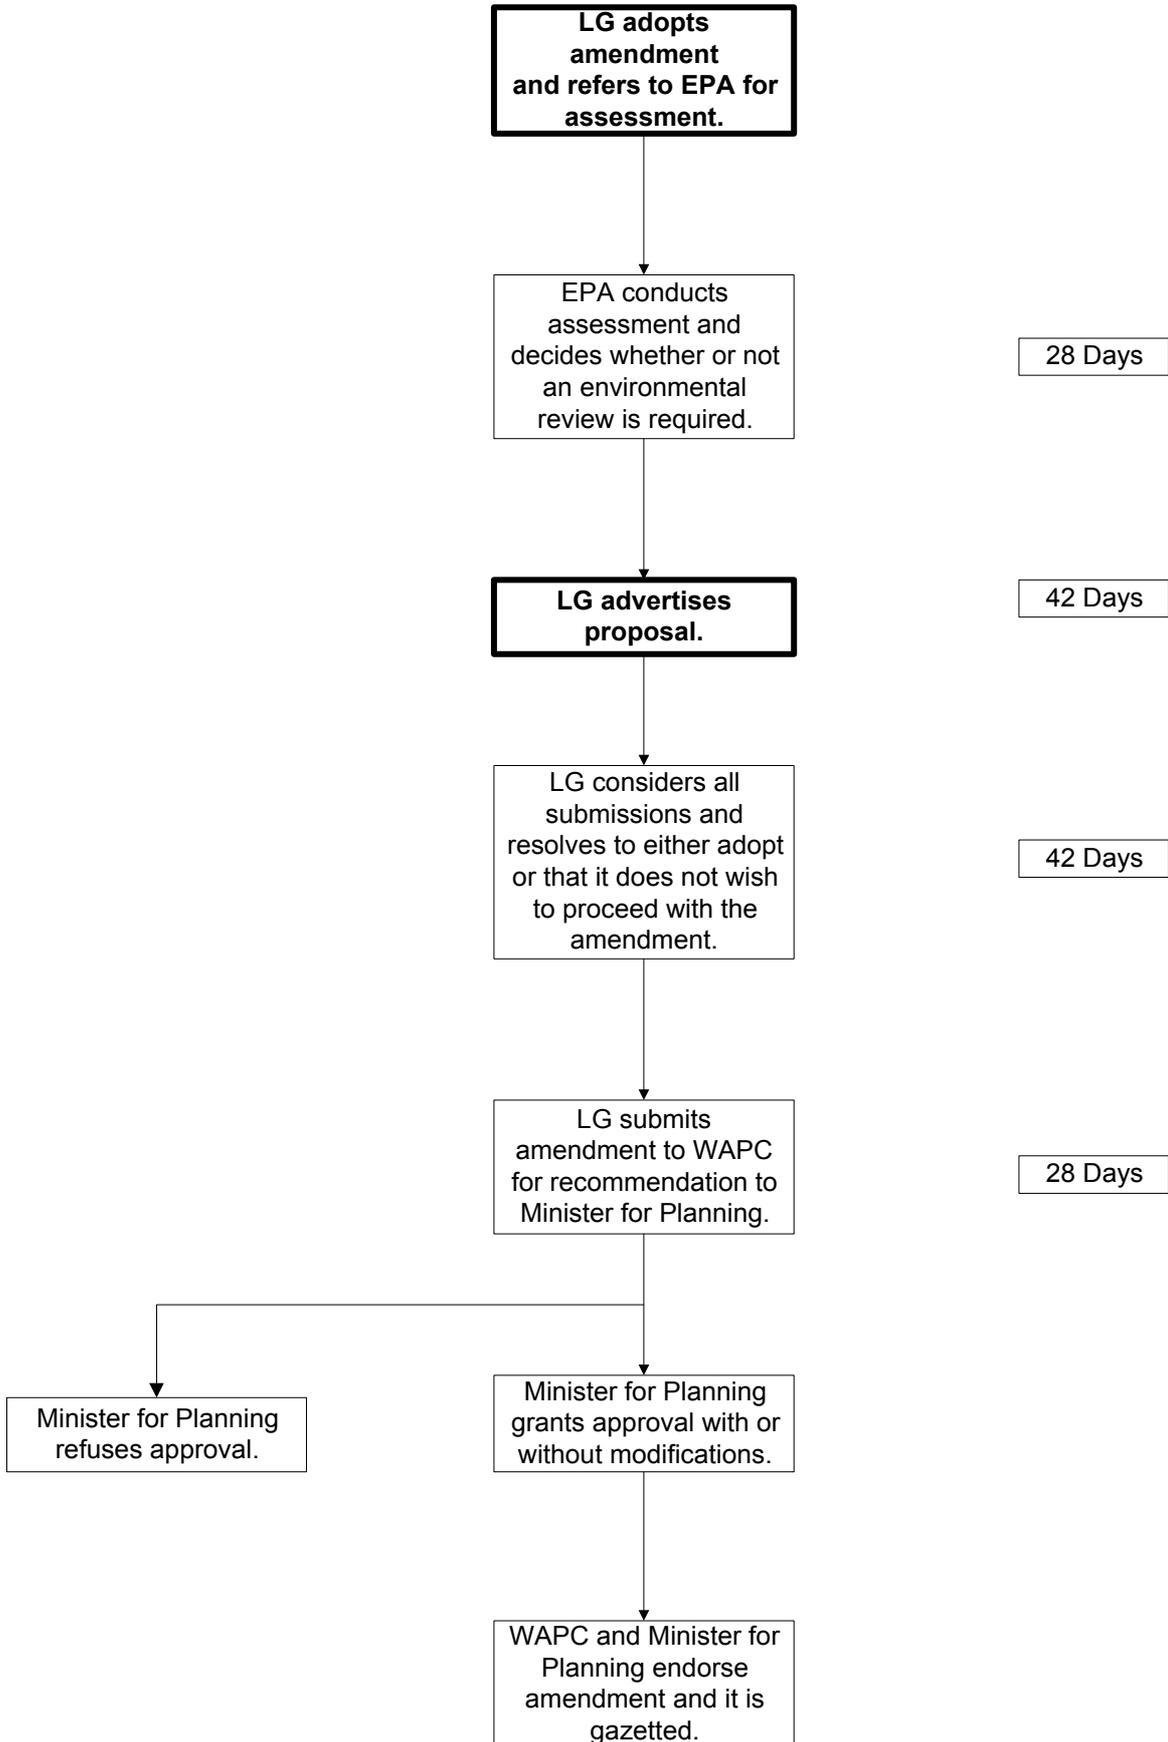

District Planning Scheme No.2 Amendment No. 21

LEGEND

 BOUNDARY OF AMENDMENT ZONE AREA

SCALE 1: 15000



METROPOLITAN REGION SCHEME RESERVES


-  PARKS AND RECREATION
-  OTHER REGIONAL ROADS

LOCAL RESERVES

-  PARKS AND RECREATION
-  PUBLIC USE

ZONES

-  RESIDENTIAL
-  BUSINESS
-  COMMERCIAL
-  RURAL
-  CIVIC AND CULTURAL
-  URBAN DEVELOPMENT

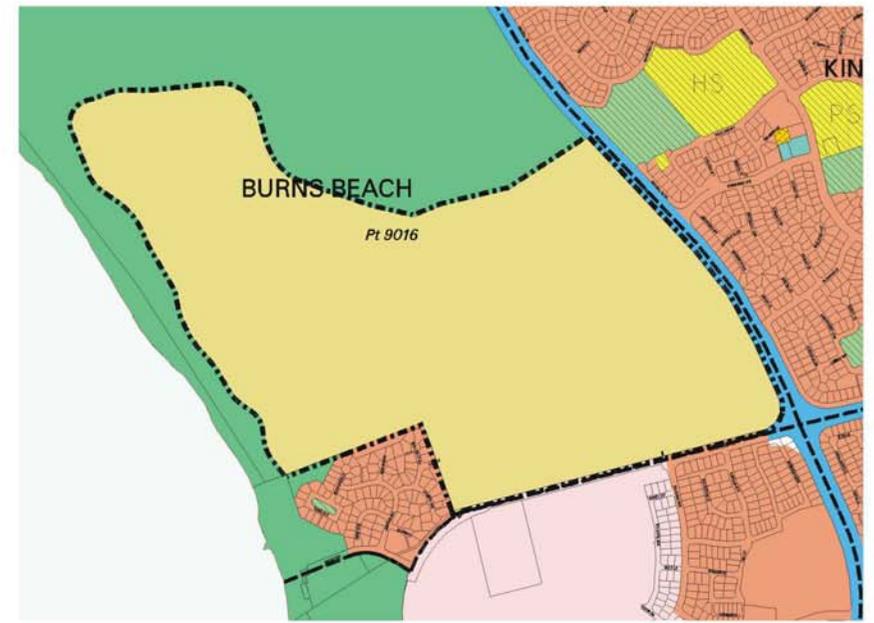

EXISTING ZONING



SCHEME AMENDMENT

