



**Lot 161 - 25 Longreef Place, HILLARYS**

7c  
9c  
5c  
std. 350 wide letterbox unit

5c  
House FFL 0c

Vacant Sewer Junction  
Up 19  
Invert = 7.4

End Limestone Retaining Wall  
EDRm Wide Top = 246  
Locality Of Limestone Retaining Wall  
Subject To Block Repair

[illegible]


Long Reef Place

Plot 161 (704 sq.m.)


**⚠ WARNING**  
Possible  
Coastal Conditions  
May Apply

Founders Lane


Return Nil (Centre Of Road)  
Assumed Return = 11.00

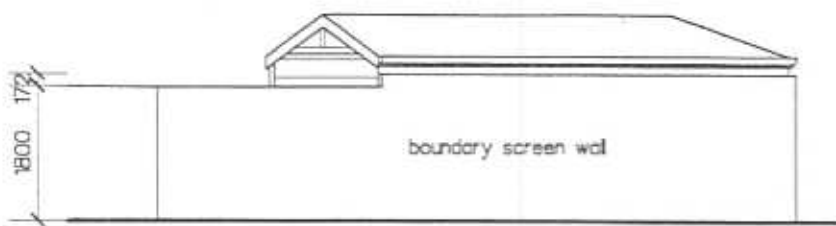


north elevation to long reef place

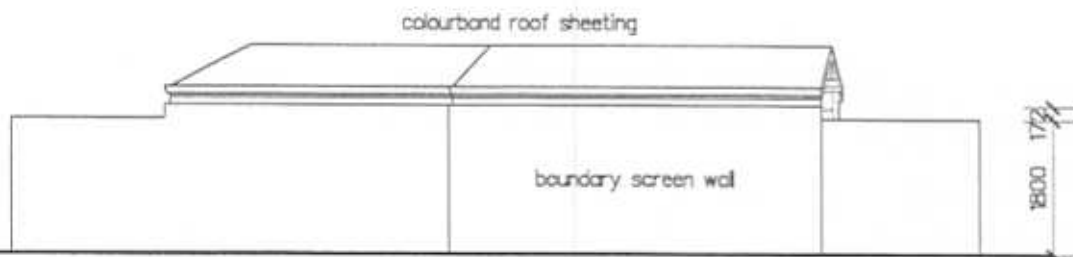

west elevation to founders lane

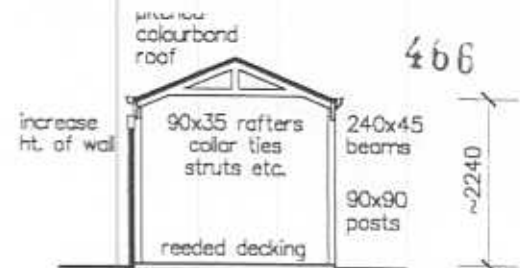

section 1:100

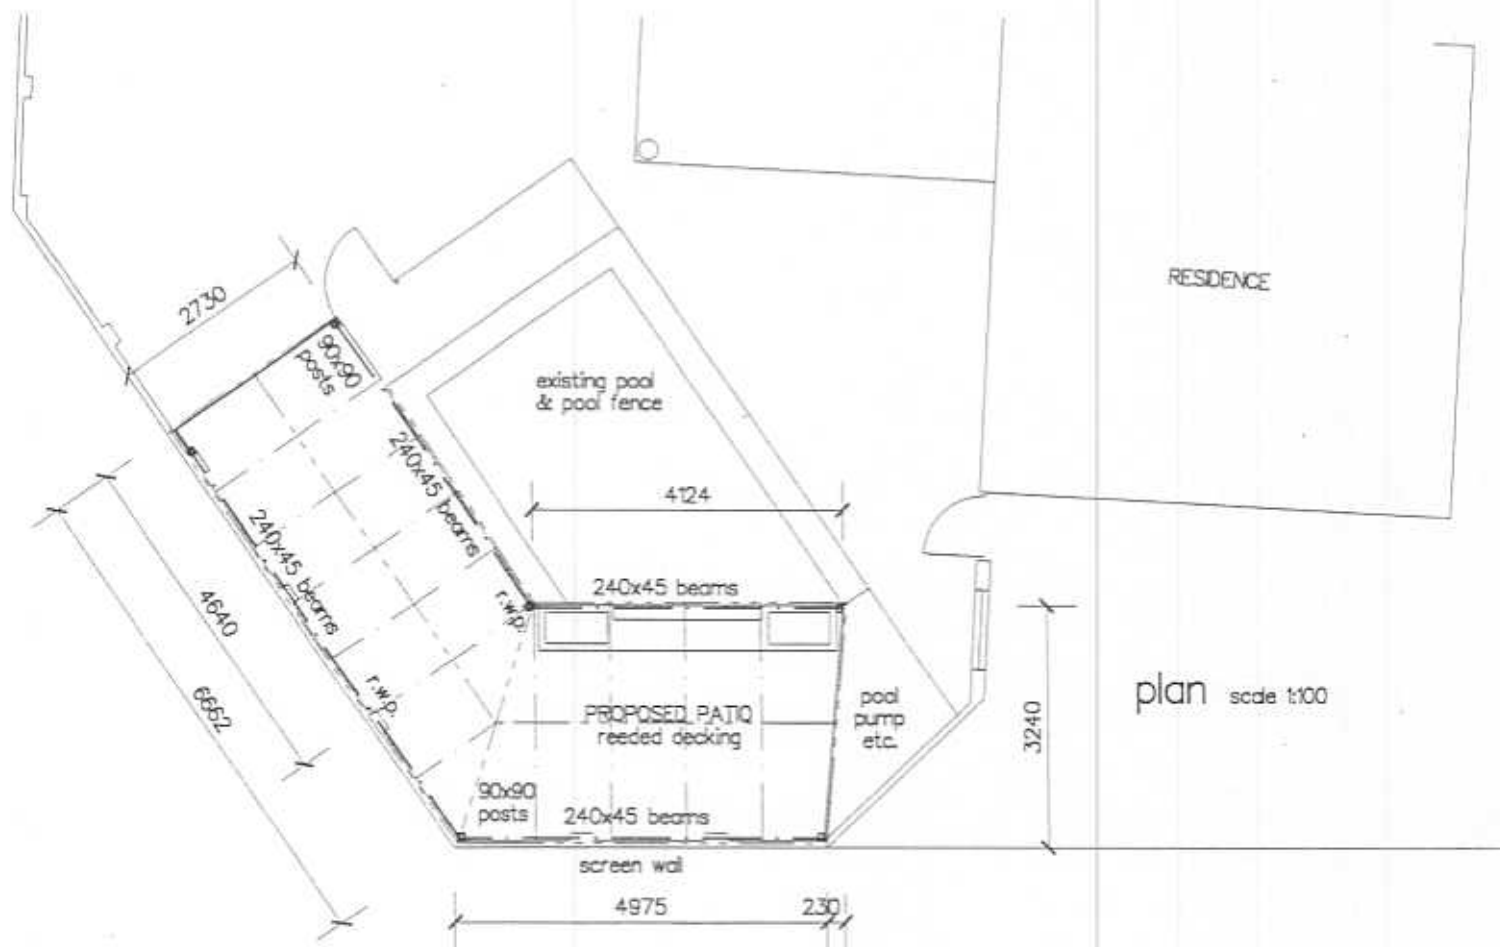

plan scale 1:100

PROPOSED PATIO ON LOT 161  
FOUNDERS LANE — HILLARYS  
FOR : Mr & Mrs JAMES

DRAWN: a.c.k.  
DATE: Aug. 2003  
SCALE: 1:100