


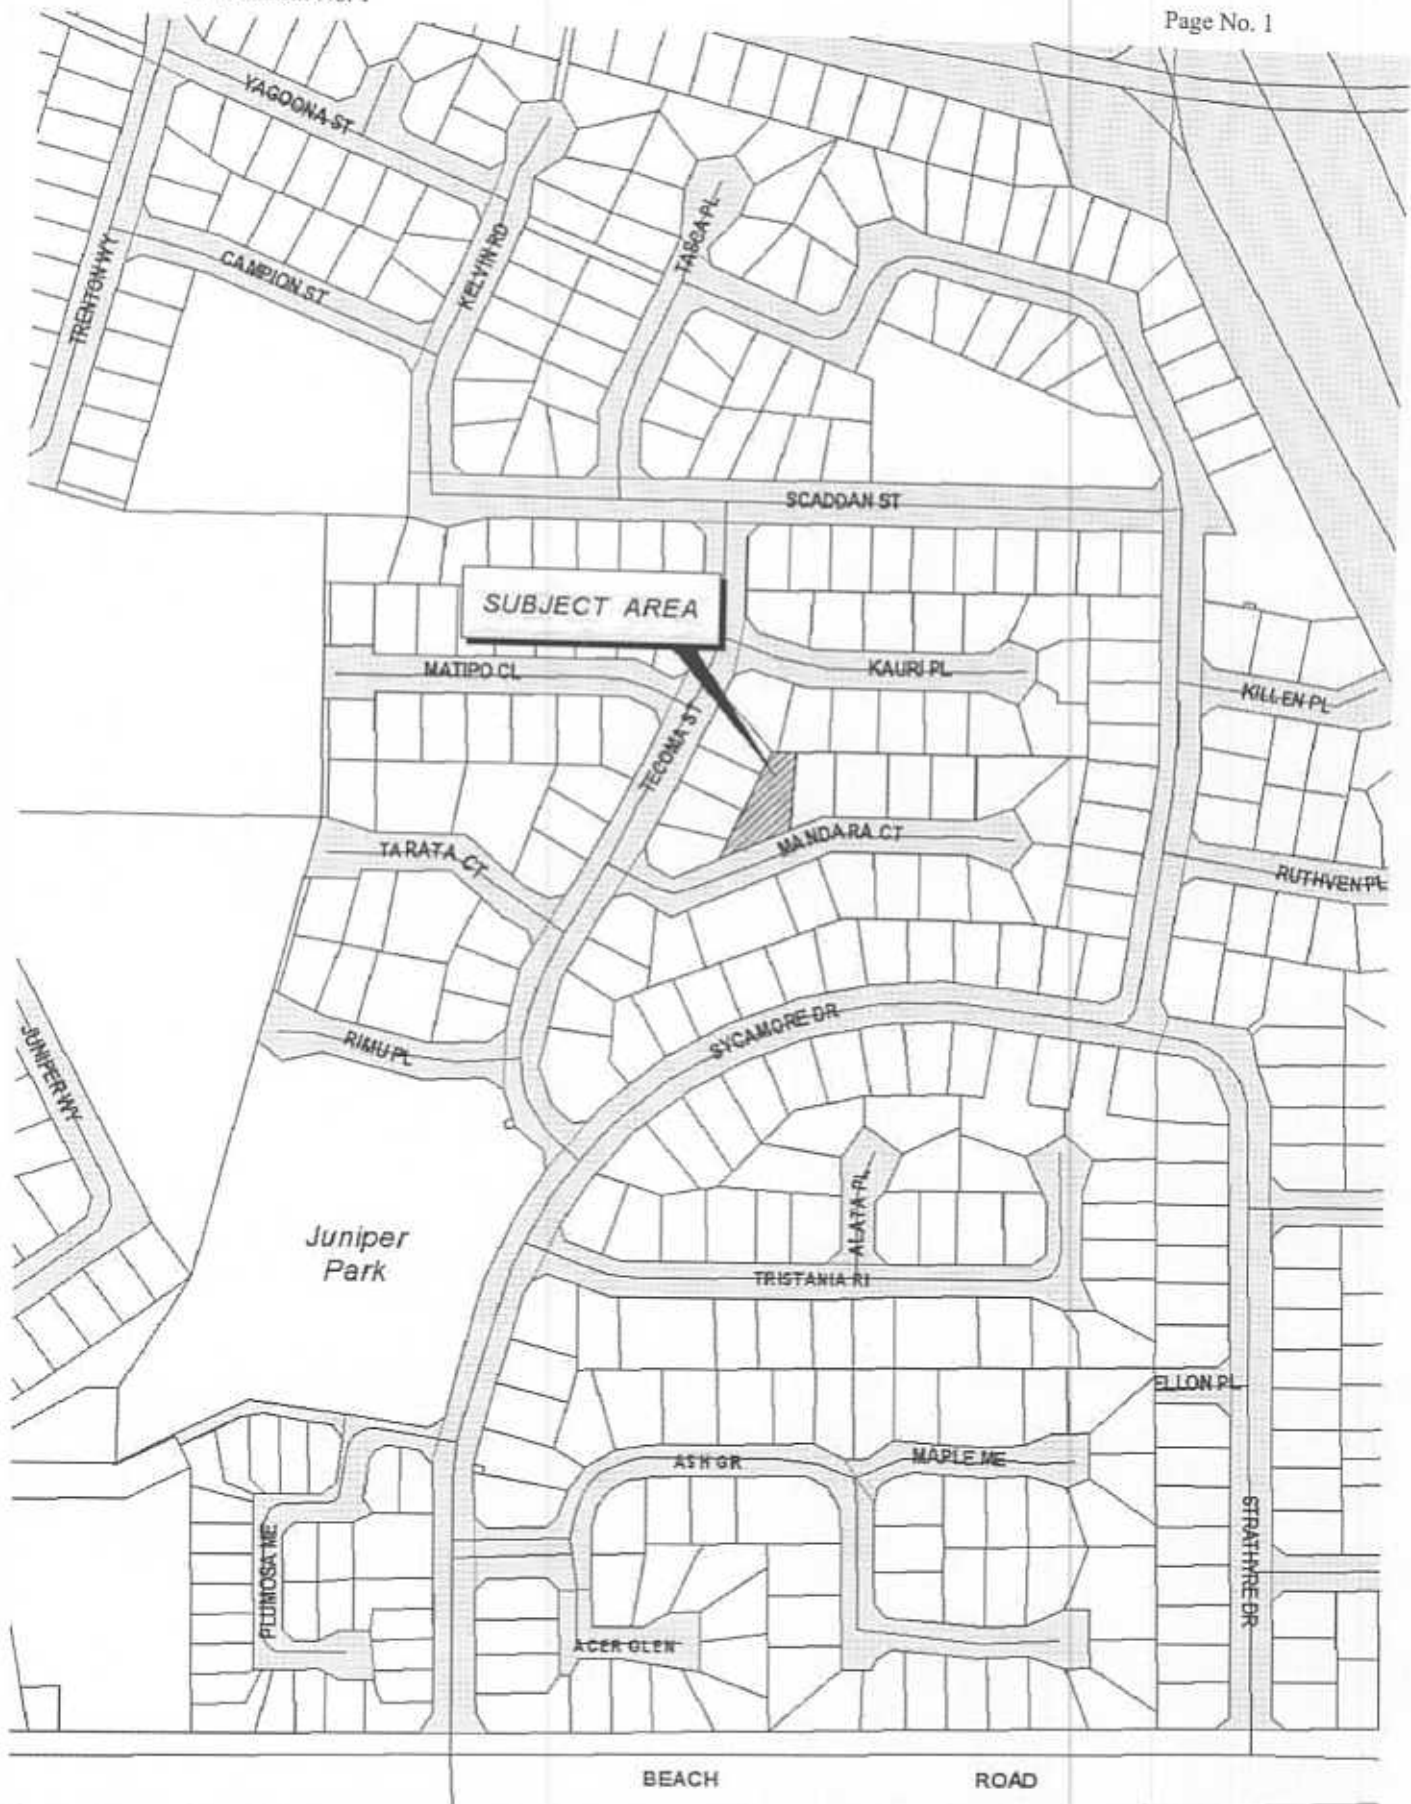


Lot 564 - 3 Mandara Court, Duncraig


Prepared by City of Joondalup: Urban Design & Policy, Cartographic Section. 24/11/2003 - djf

PROPOSED GARAGE ADDITION FOR MR & MRS RICCIARDO
ADDRESS
LOT 564 MANDARA COURT
DUNCRAIG
ELEVATIONS
SC4 E 1102


*builder
Exceeding
envelope
threshold*

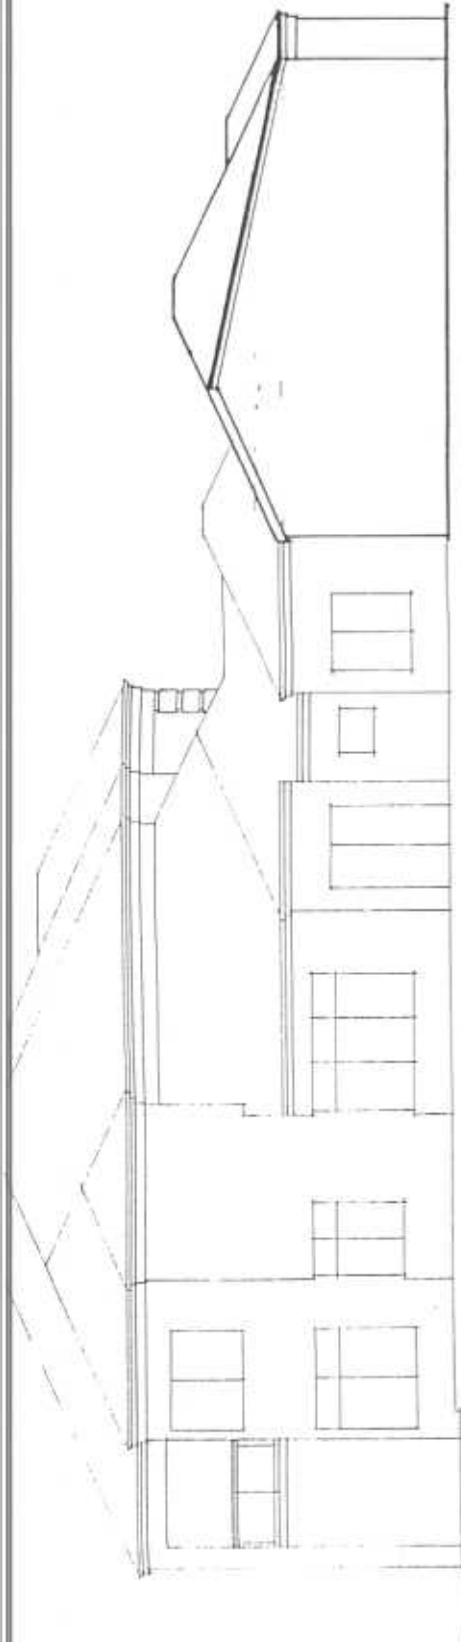


SIDE ELEVATION

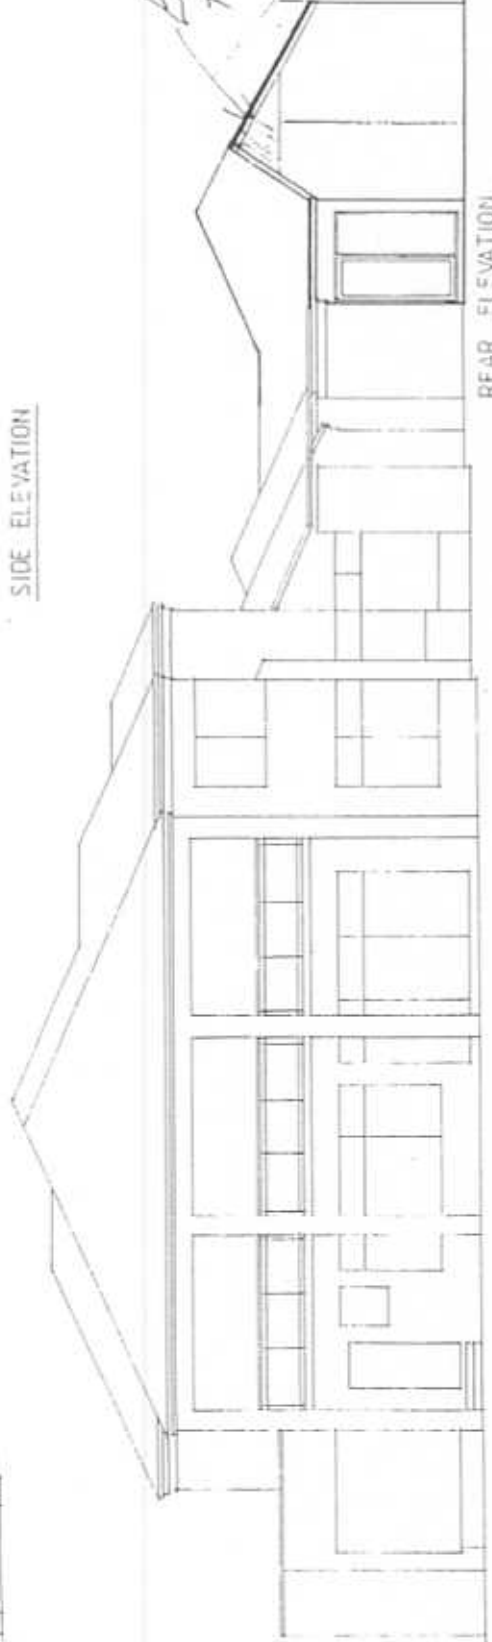

REAR ELEVATION

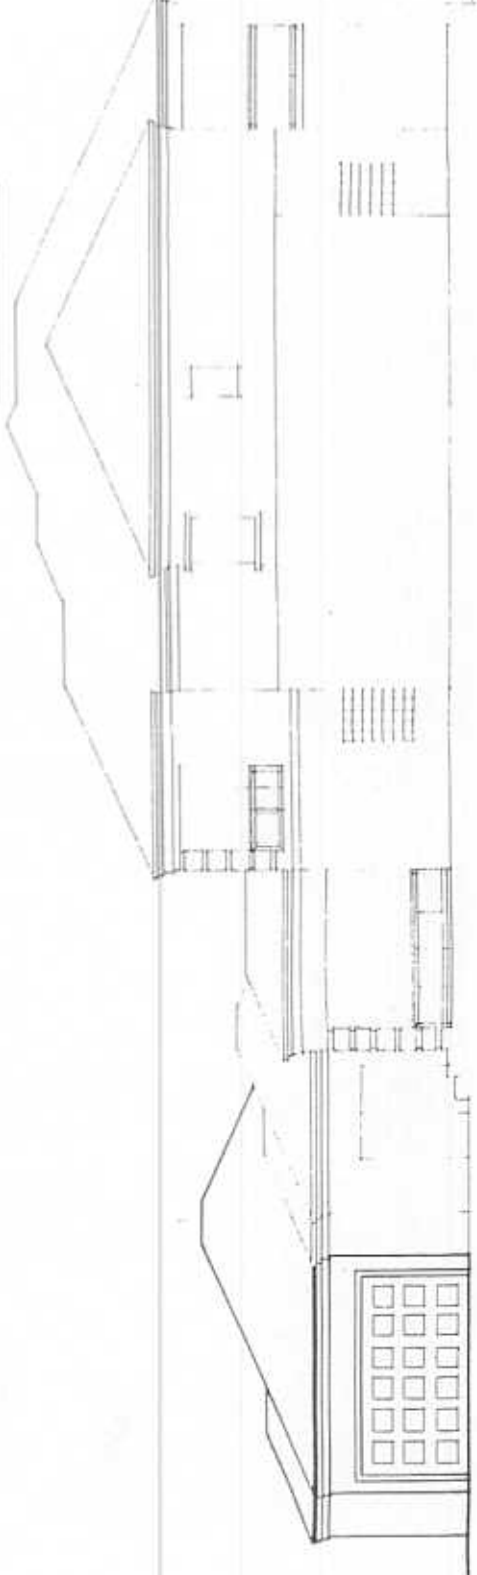

477

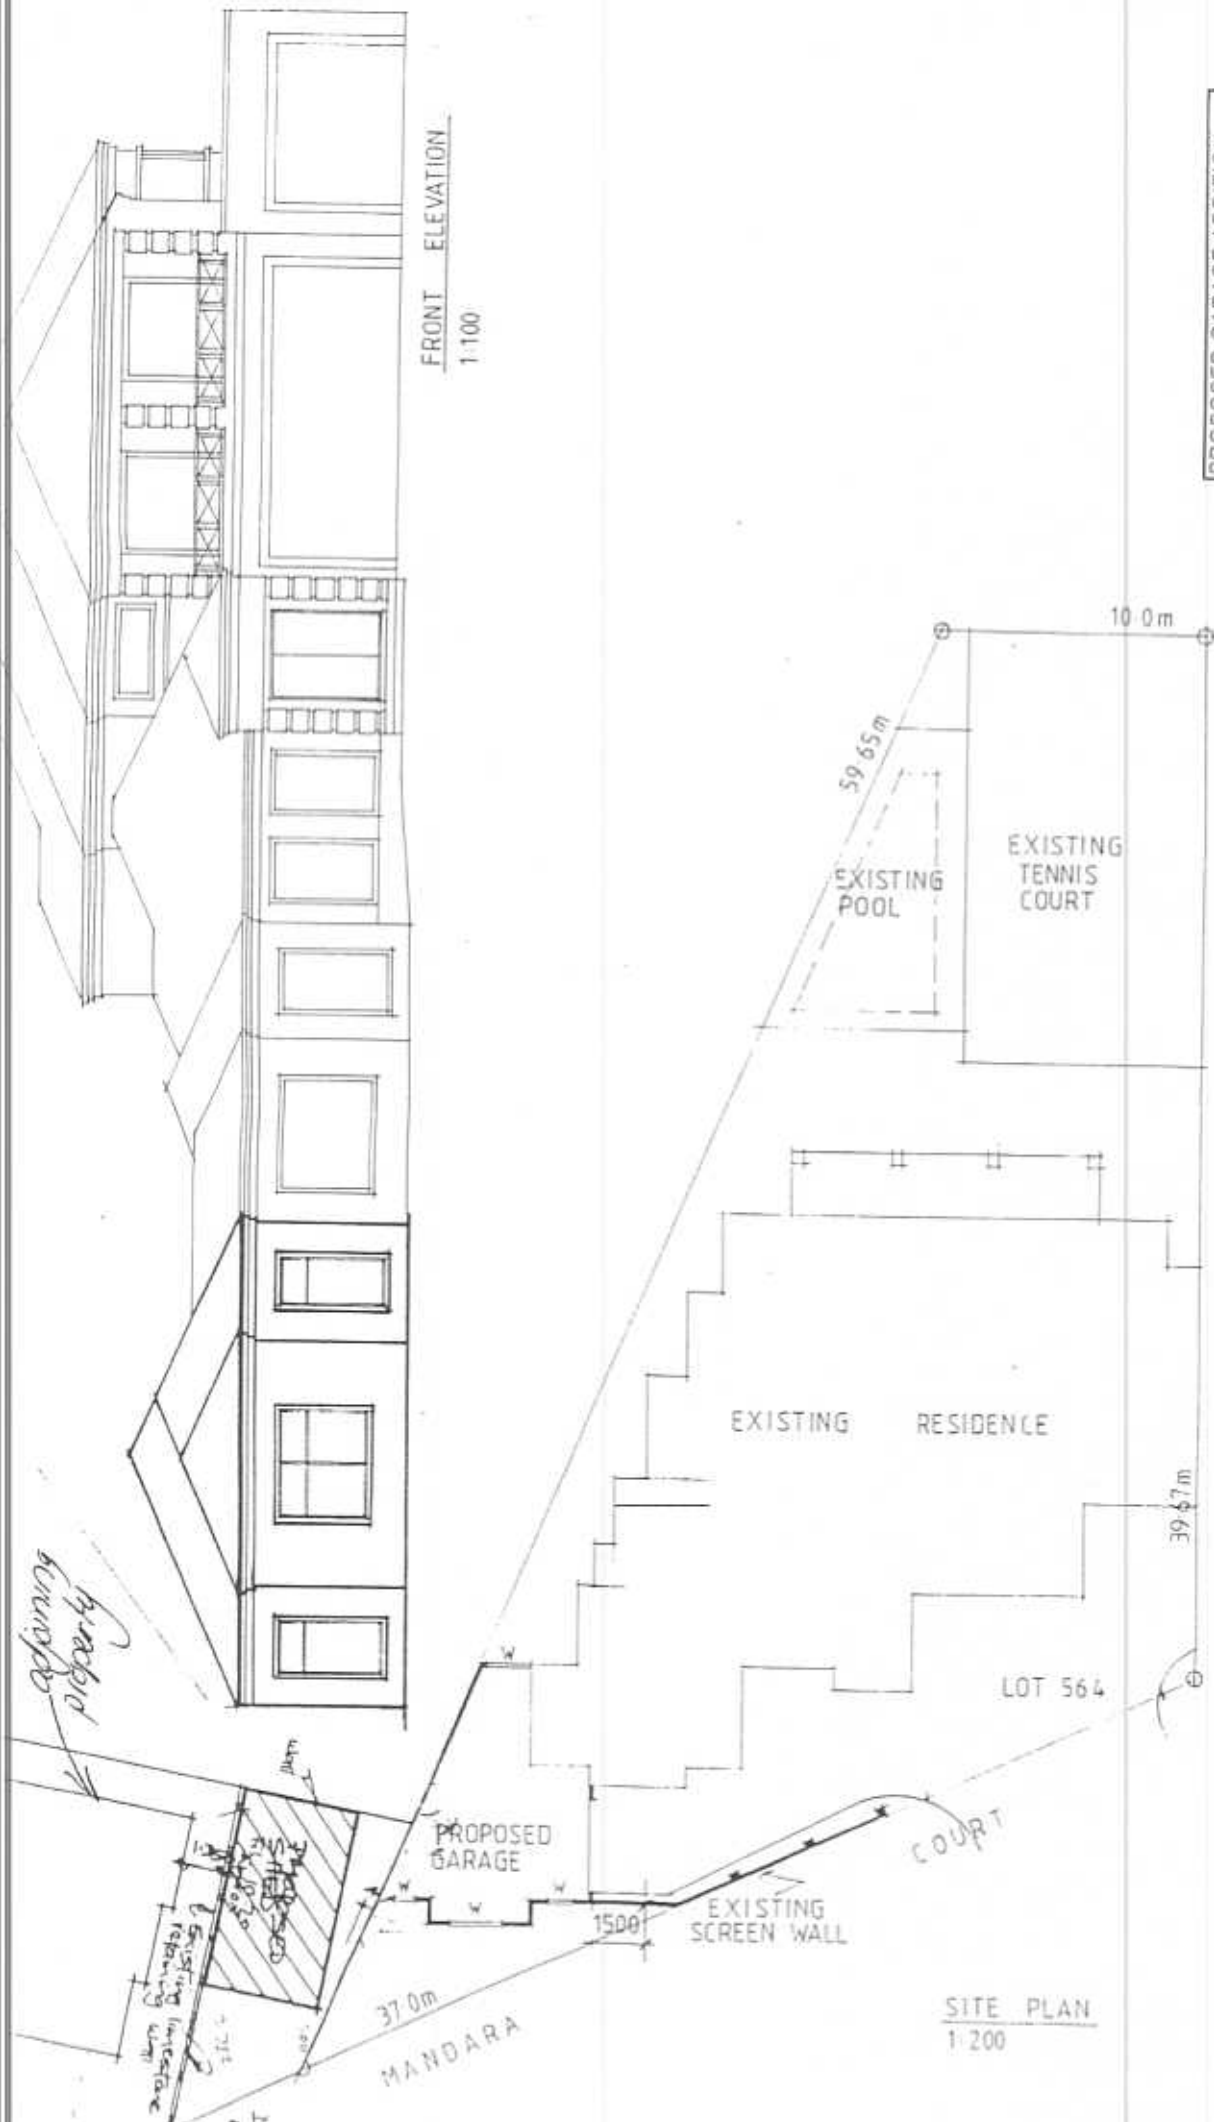

478

Reg. 12-03-2015
App. No. DA 03/0589.

EXISTING
POOL

EXISTING
TENNIS
COURT

3 MANDARA CRT,
DUNCRAIG.

EXISTING RESIDENCE

39.67m

LOT 564

↑ Topiarys.

English Box Hedges.

English Box
Hedges

Grassed Verge.

PROPOSED
GARAGE

SCREEN WALL

SITE PLAN
1:200

Silver
Birch
Trees

Impatiens

