




SUBJECT SITE
LOT 407
3 GLENELG PLACE, CONNOLLY






PROPOSED NEW VILLA UNITS

LOT 407, GLENELG PLACE / COUNTRY CLUB BOULEVARD
CONNOLLY - JOONDALUP

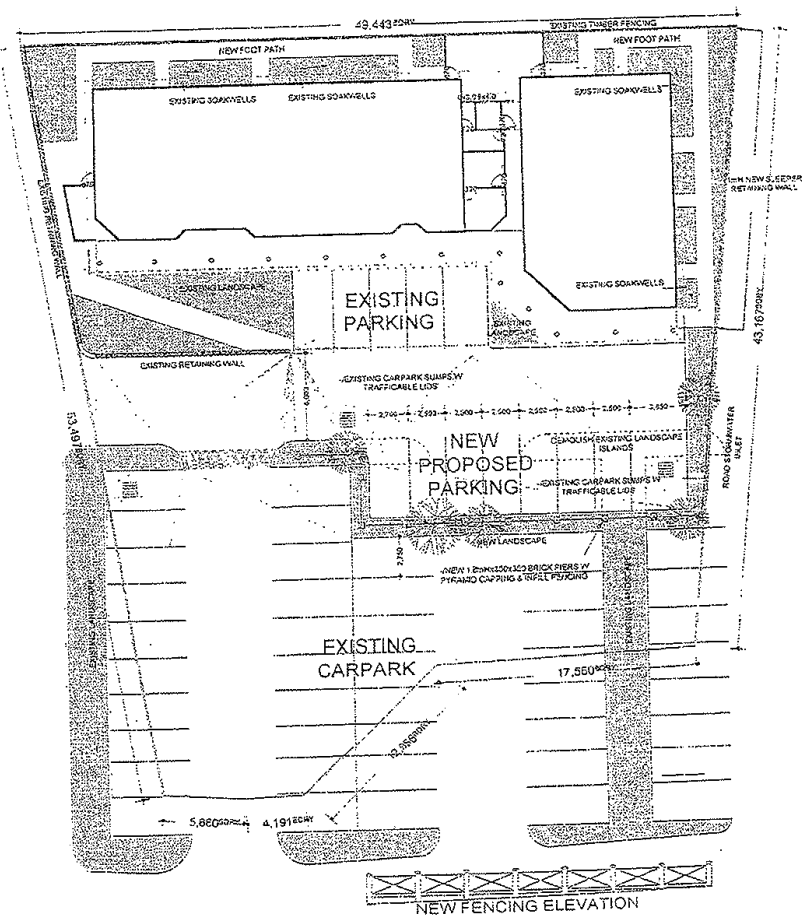

SITE PLAN


LOT 407, GLENELG PLACE / COUNTRY CLUB BOULEVARD
CONNOLLY - JOONDALUP

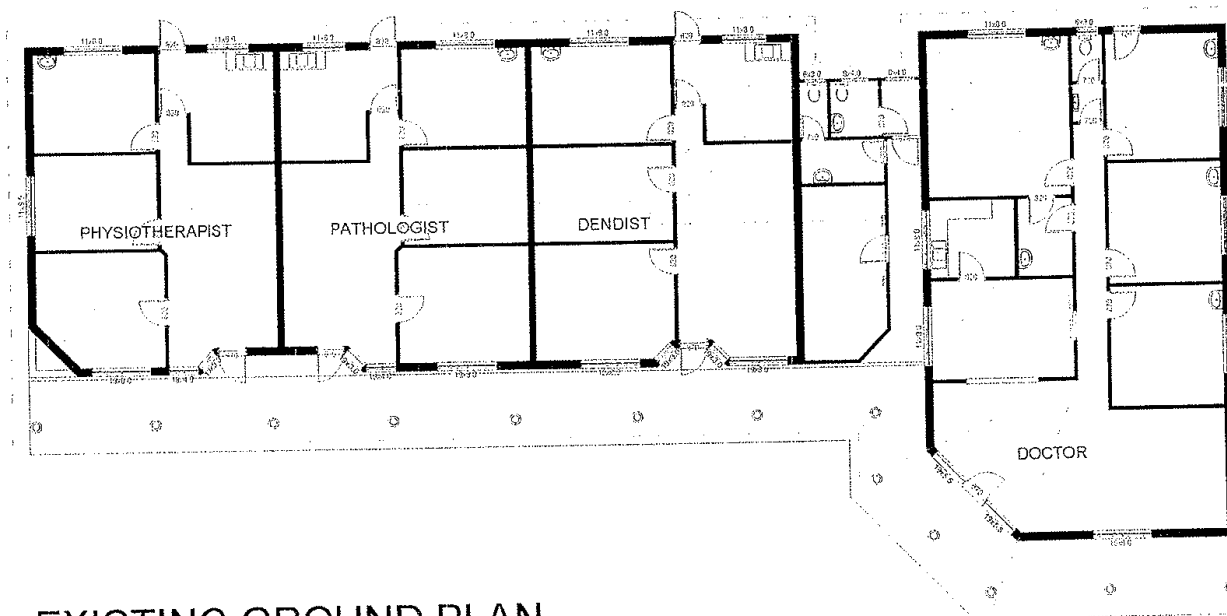

EXISTING GROUND PLAN

PROPOSED NEW VILLA UNITS


LOT 407, GLENELG PLACE / COUNTRY CLUB BOULEVARD
CONNOLLY - JOONDALUP

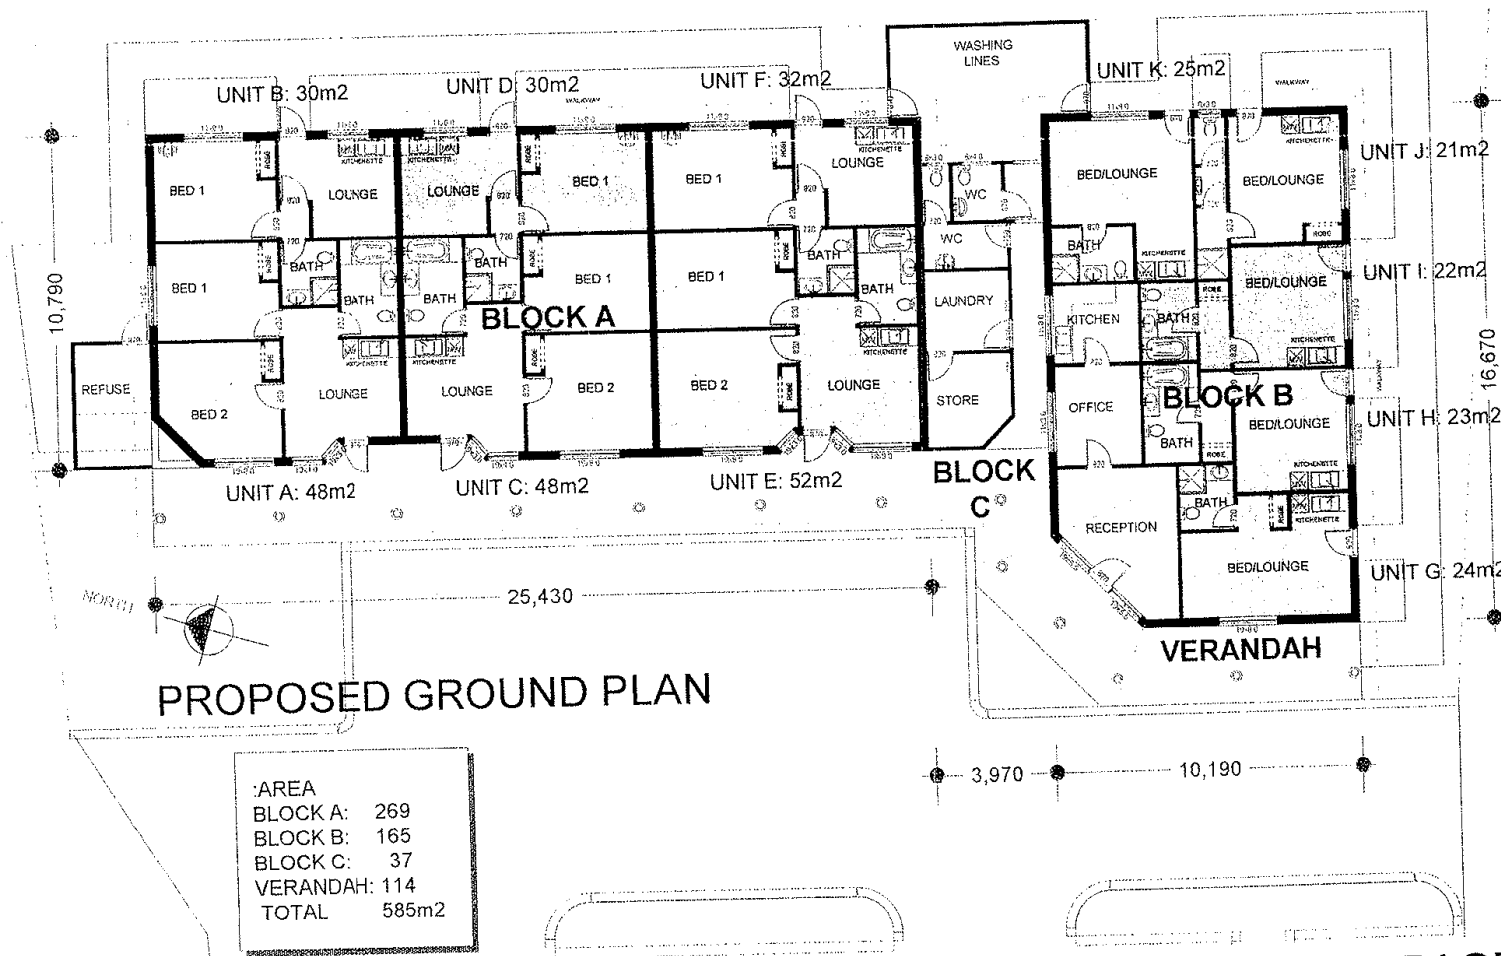

PAGE 2 OF 5


PROPOSED NEW VILLA UNITS


LOT 407, GLENELG PLACE / COUNTRY CLUB BOULEVARD
CONNOLLY - JOONDALUP

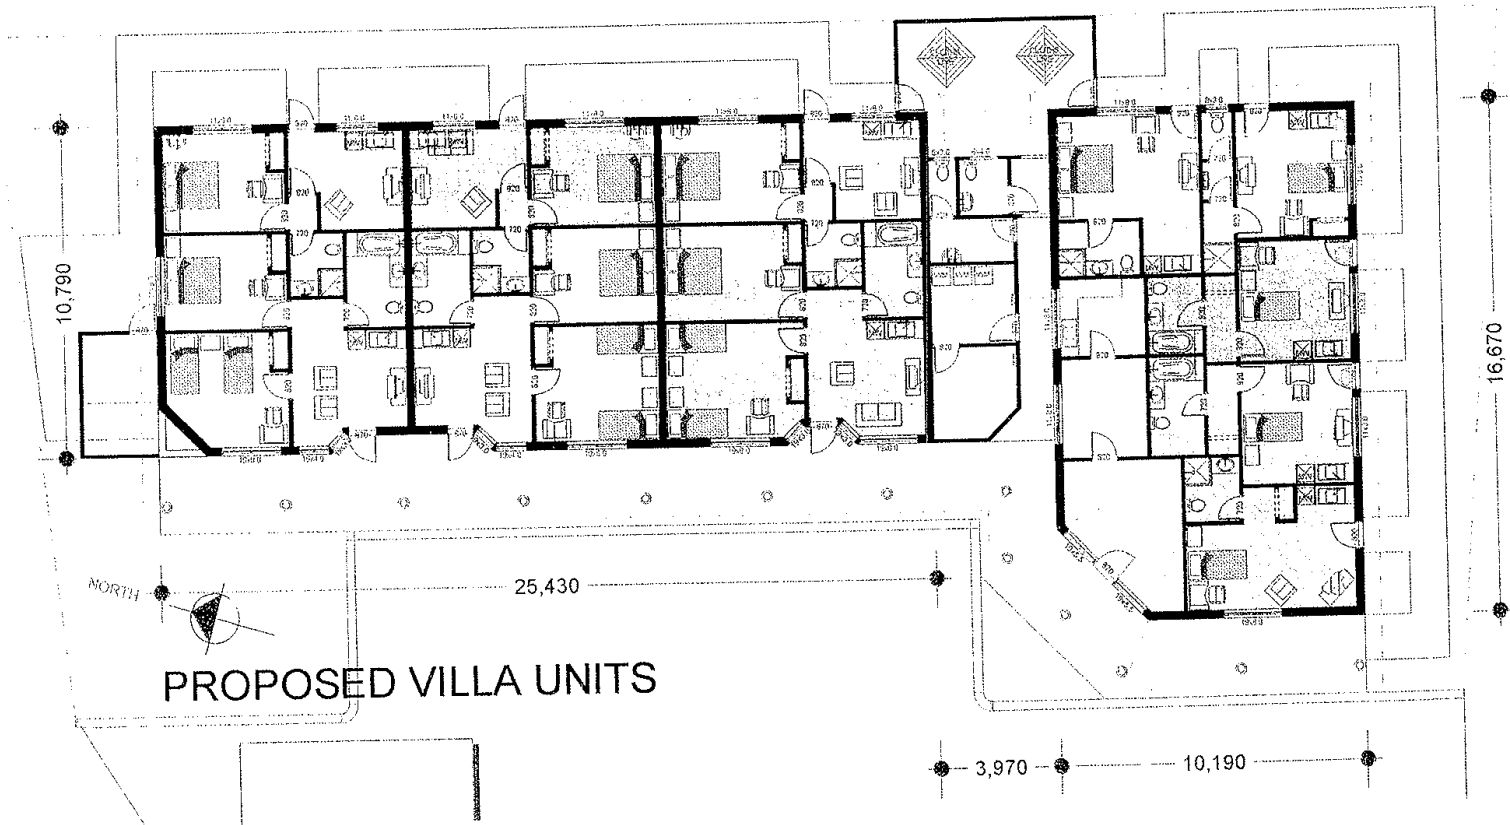

EXISTING MEDICAL CENTRE


LOT 407, GLENELG PLACE / COUNTRY CLUB BOULEVARD
CONNOLLY - JOONDALUP

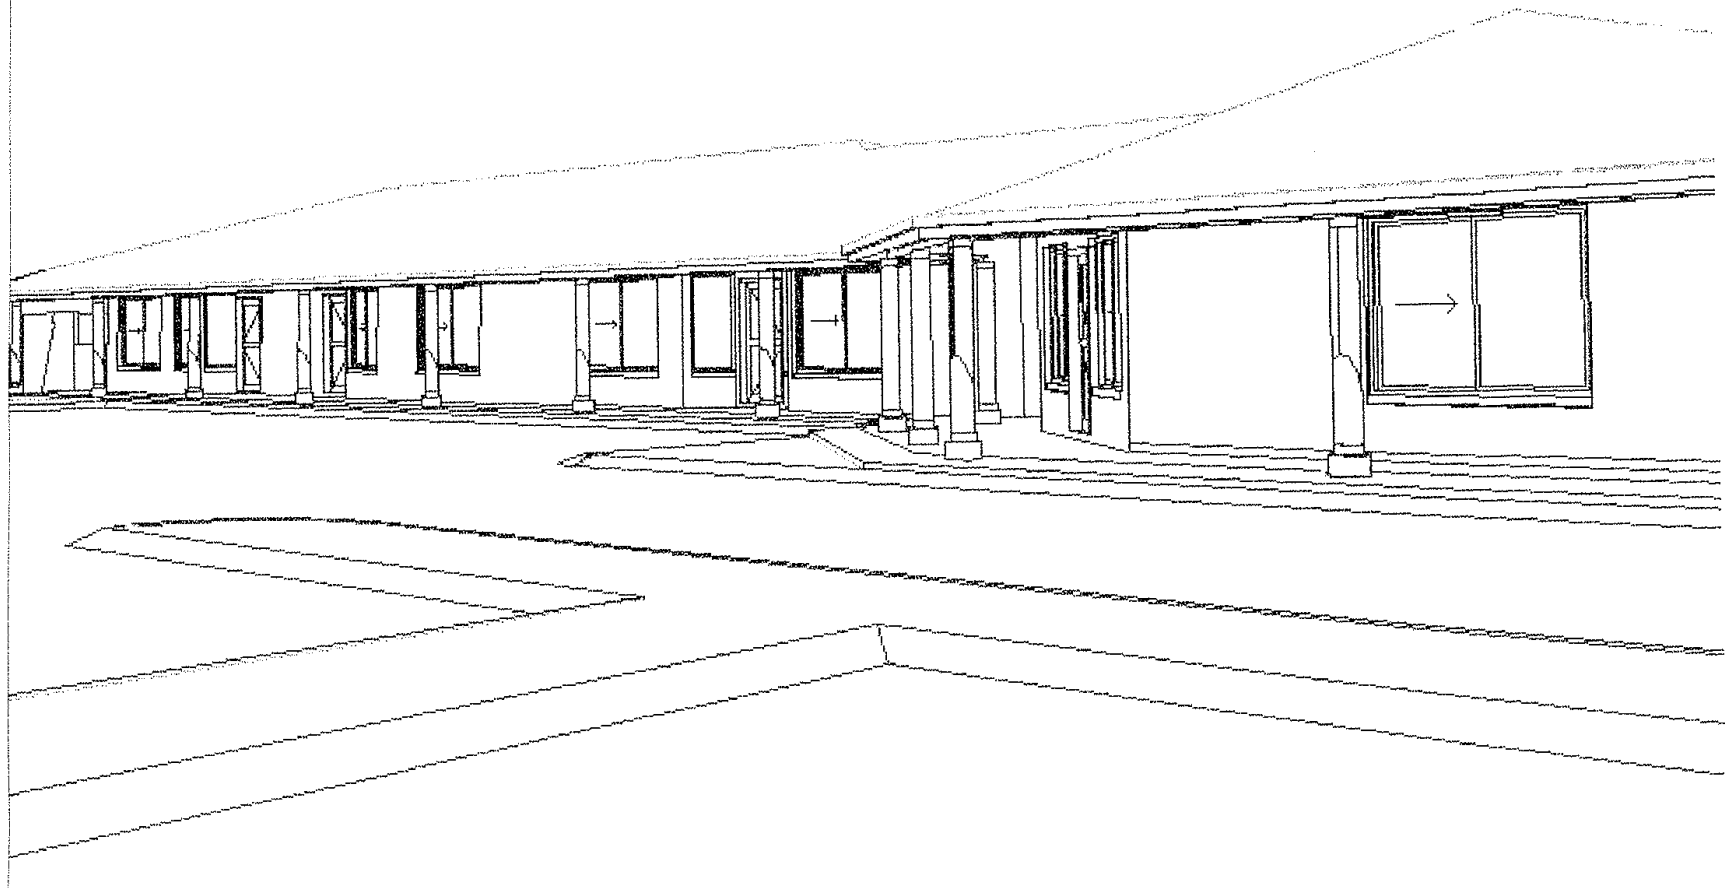

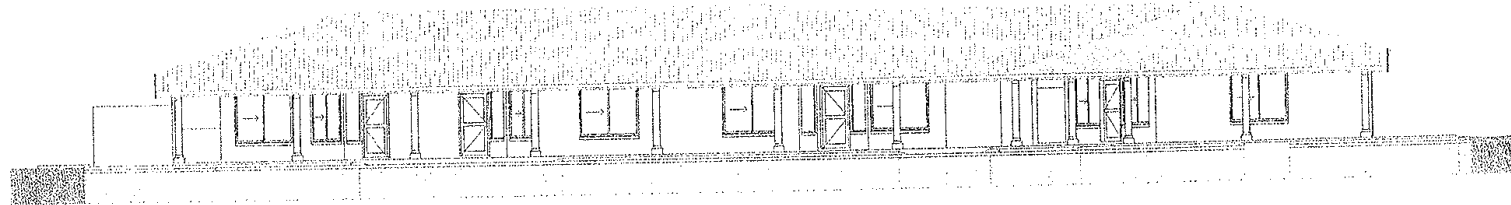


WEST ELEVATION

1:100

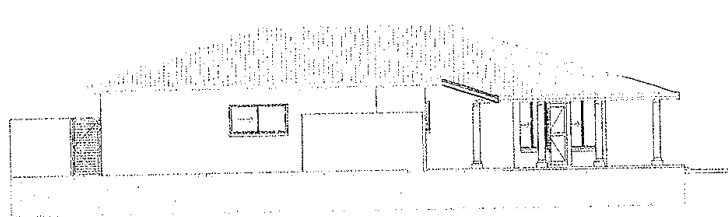


NORTH ELEVATION

1:100

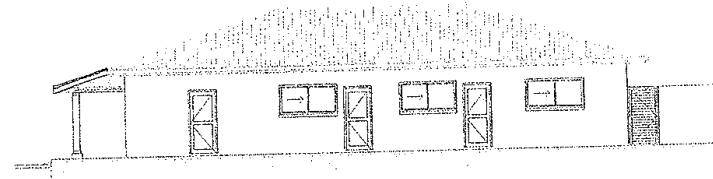

SOUTH ELEVATION

1:100

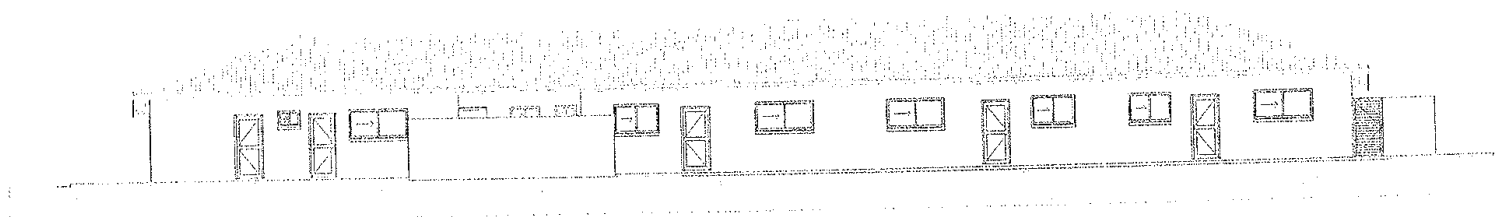

EAST ELEVATION

1:100

PROPOSED NEW VILLA UNITS



Photo 1 : View of front of medical centre northern end



Photo 2 : View of front of medical centre southern end



Photo 3 : View south across carpark to community centre with medical centre on left



Photo 4 : Pedestrian gate in dividing fence between Fairway Retirement Village



Photo 5: Rear of medical centre and dividing fence