





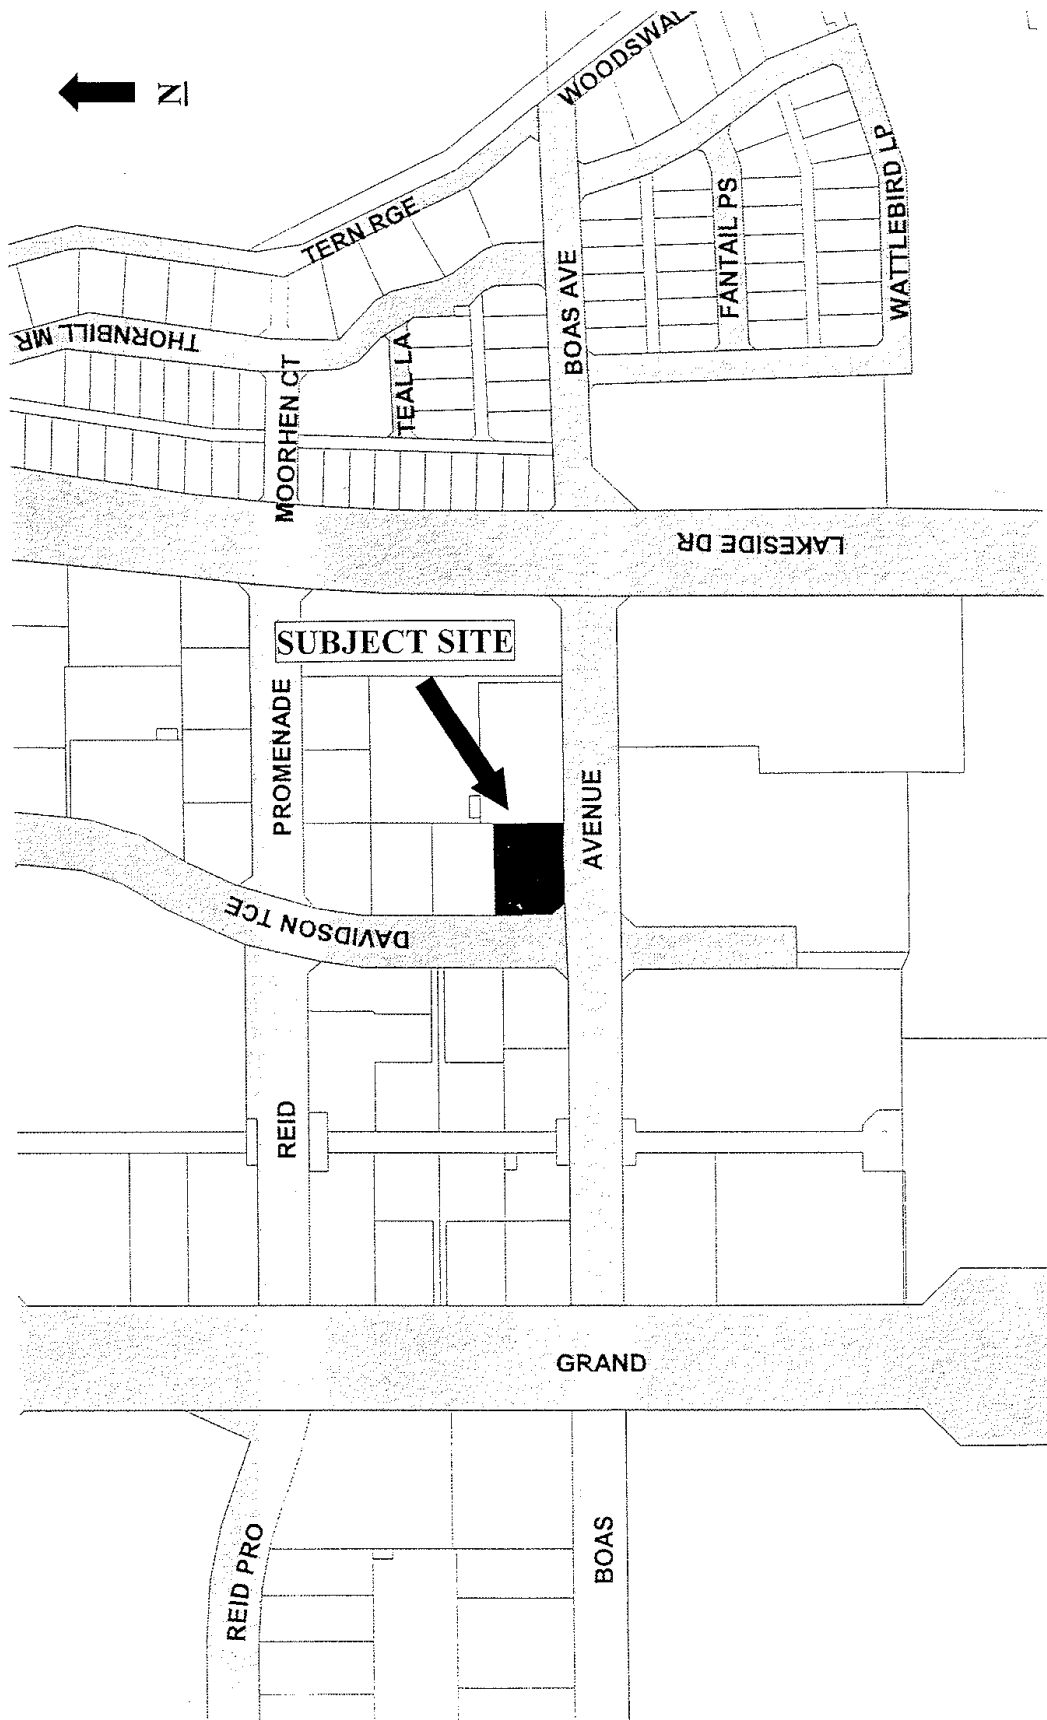

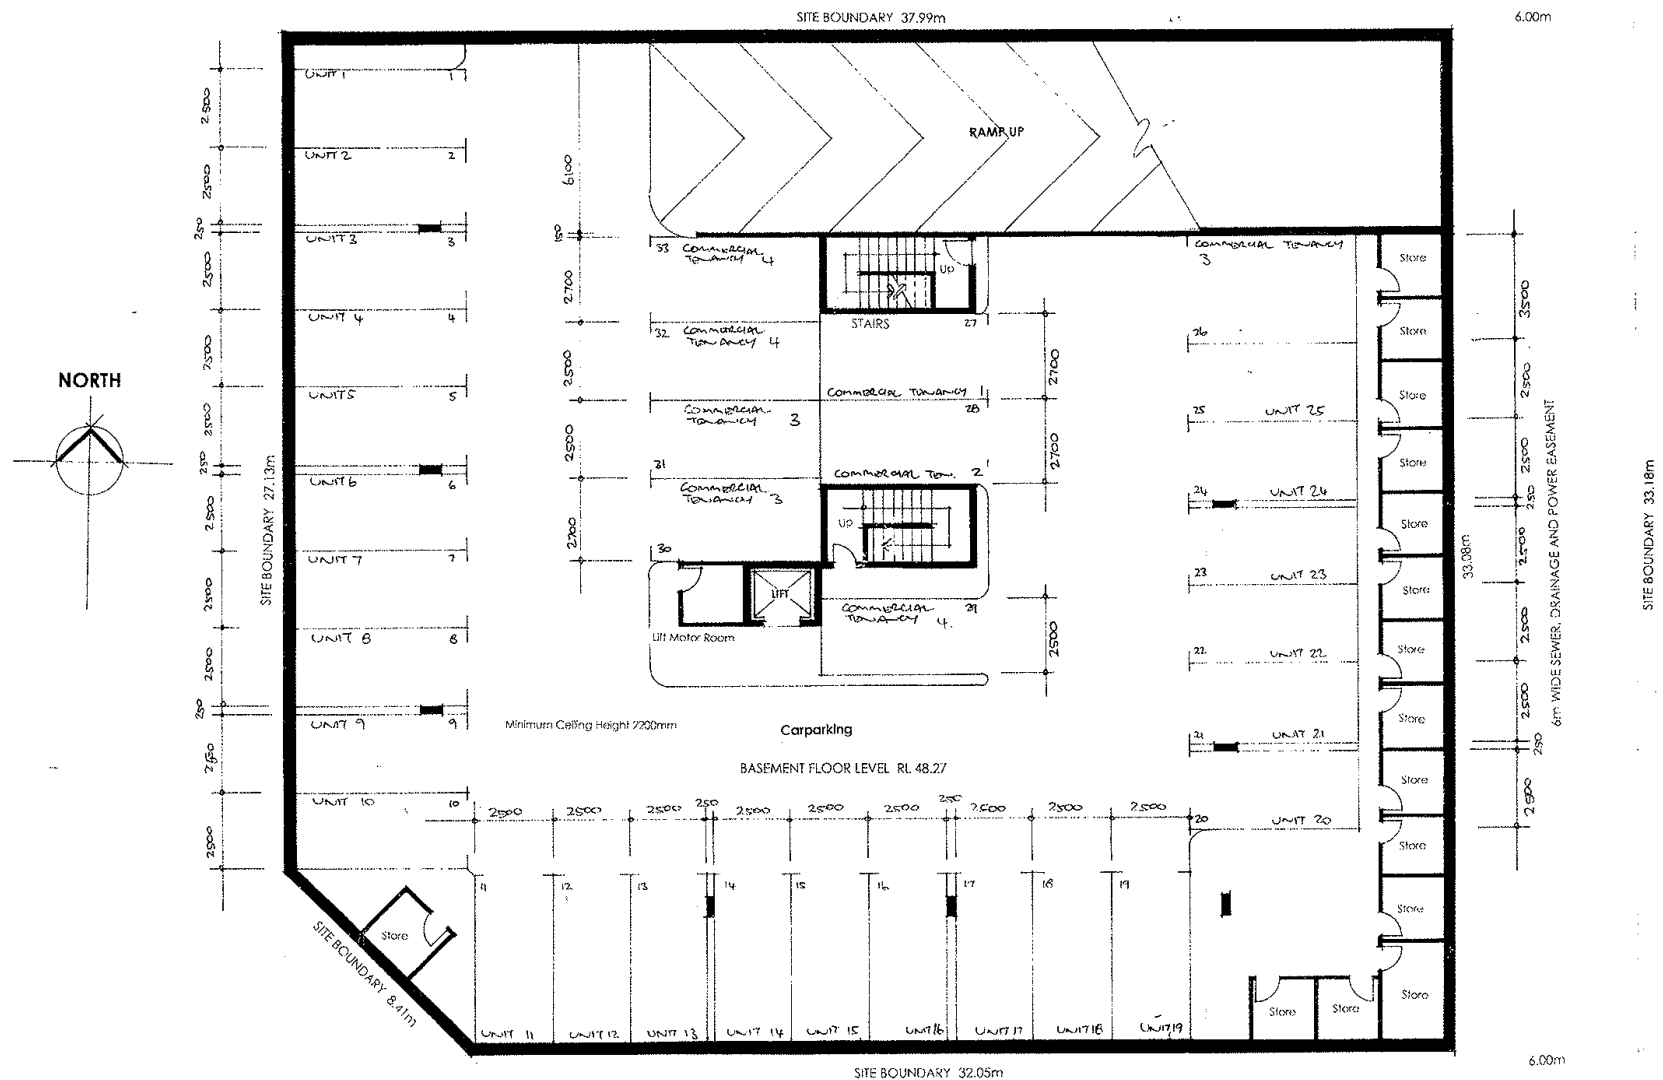

BASEMENT FLOOR PLAN

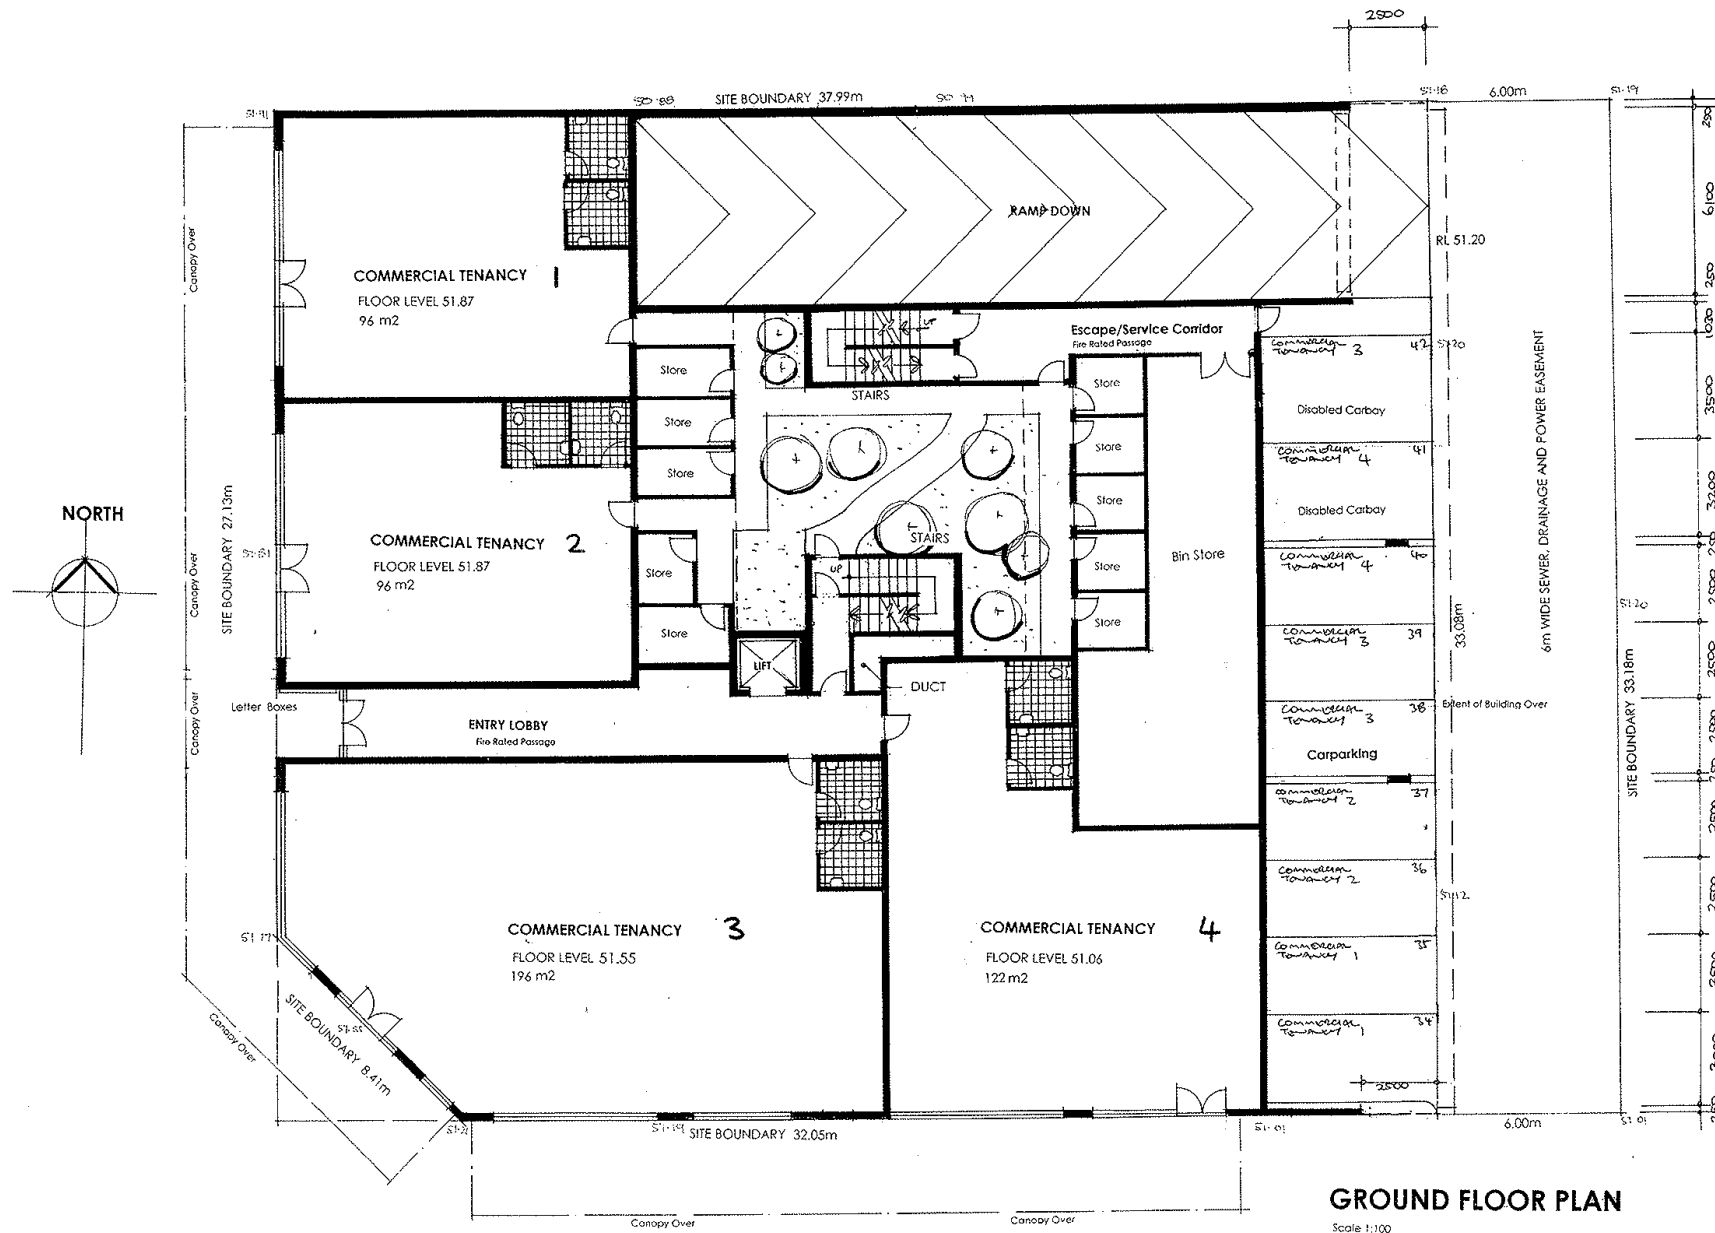

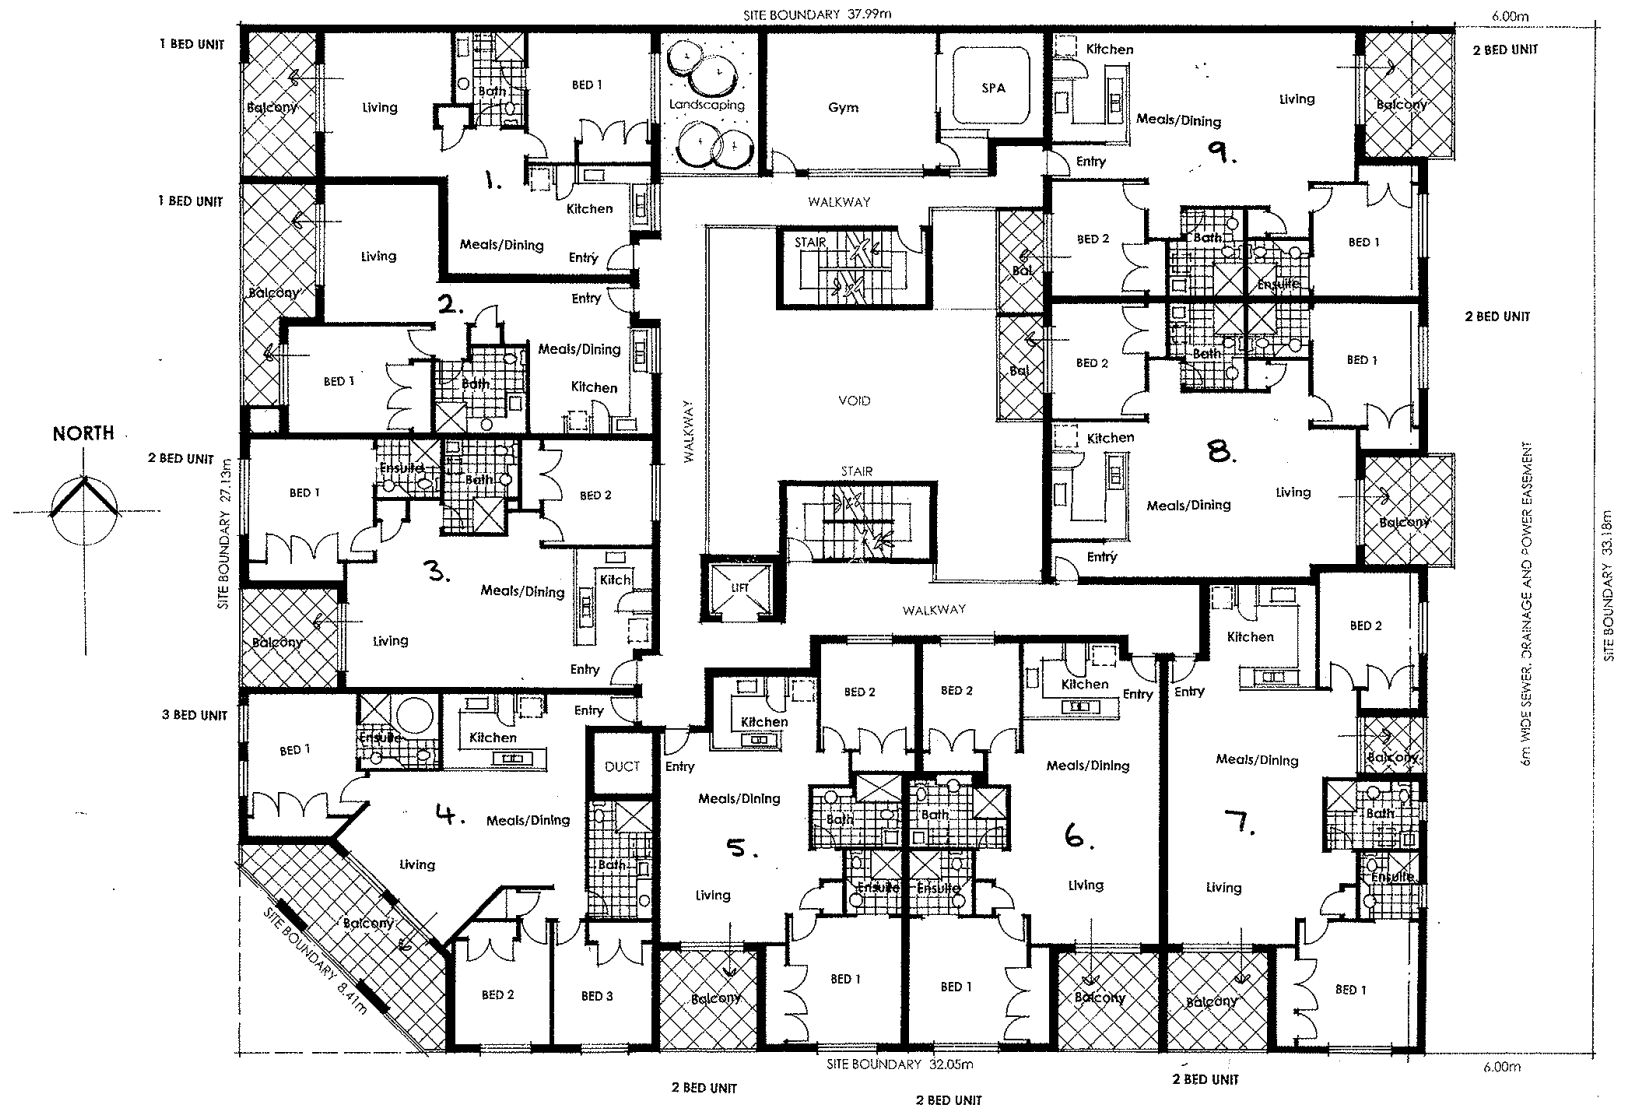

1ST FLOOR PLAN

Scale 1:100 · 1ST FLOOR LEVEL RL 54.986



