


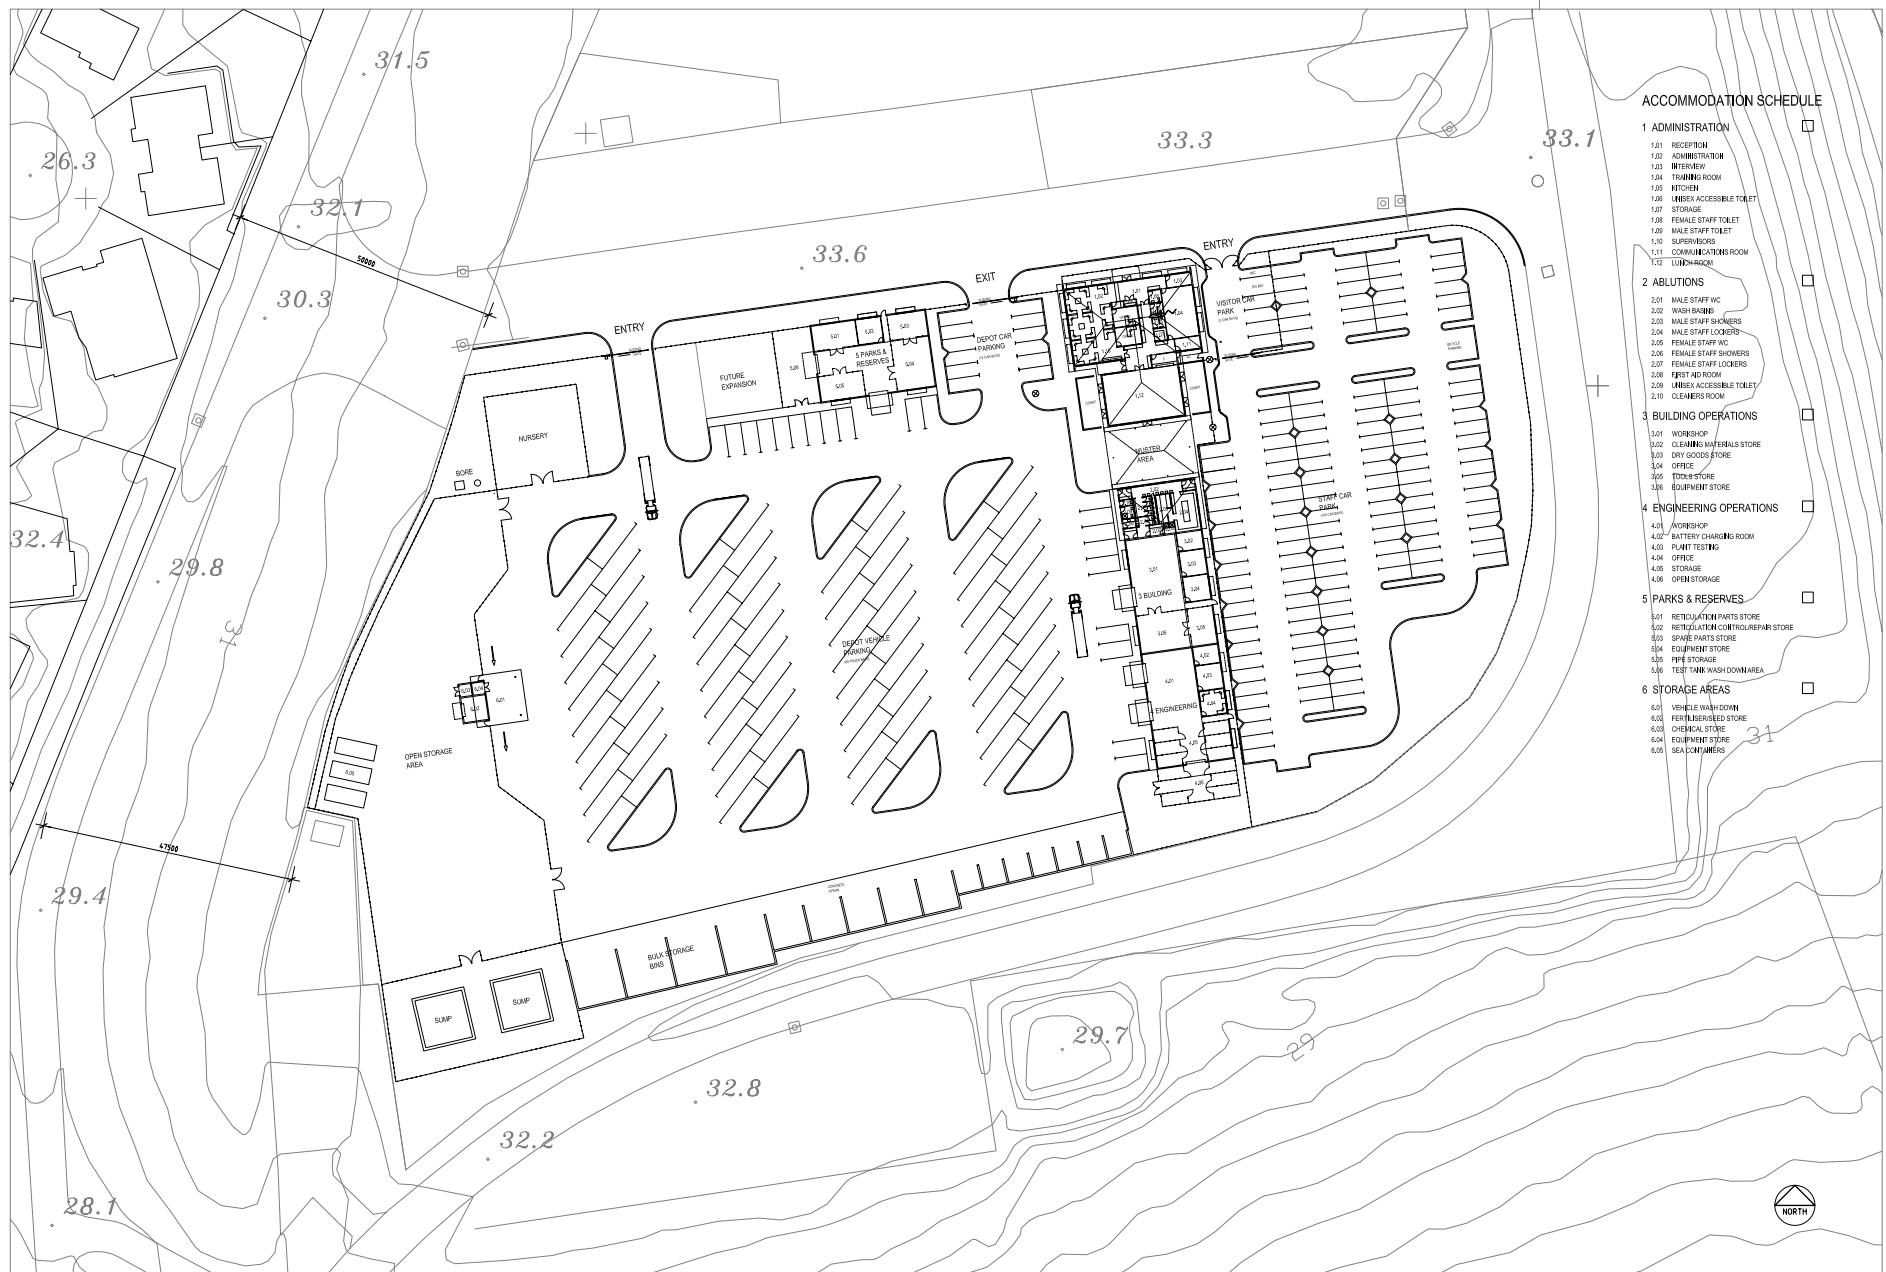

ACCOMMODATION SCHEDULE

1 ADMINISTRATION

- 1.01 RECEPTION
- 1.02 ADMINISTRATION
- 1.03 INTERVIEW
- 1.04 TRAINING ROOM
- 1.05 KITCHEN
- 1.06 UNBEX ACCESSIBLE TOILET
- 1.07 STORAGE
- 1.08 FEMALE STAFF TOILET
- 1.09 MALE STAFF TOILET
- 1.10 SUPERBOWS
- 1.11 COMMUNICATIONS ROOM
- 1.12 LUNCH ROOM

2 ABLUTIONS

- 2.01 MALE STAFF WC
- 2.02 WASH BASINS
- 2.03 MALE STAFF SHOWERS
- 2.04 MALE STAFF LOCKERS
- 2.05 FEMALE STAFF WC
- 2.06 FEMALE STAFF SHOWERS
- 2.07 FEMALE STAFF LOCKERS
- 2.08 FIRST AID ROOM
- 2.09 UNBEX ACCESSIBLE TOILET
- 2.10 CLEANERS ROOM

3 BUILDING OPERATIONS

- 3.01 WORKSHOP
- 3.02 CLEANING MATERIALS STORE
- 3.03 DRY GOODS STORE
- 3.04 OFFICE
- 3.05 TOOL STORE
- 3.06 EQUIPMENT STORE

4 ENGINEERING OPERATIONS


- 4.01 WORKSHOP
- 4.02 BATTERY CHARGING ROOM
- 4.03 PLANT TESTING
- 4.04 OFFICE
- 4.05 STORAGE
- 4.06 OPEN STORAGE


5 PARKS & RESERVES

- 5.01 RETICULATION PARTS STORE
- 5.02 RETICULATION CONTROLLER/PAIR STORE
- 5.03 SPRAY PARTS STORE
- 5.04 EQUIPMENT STORE
- 5.05 PIPE STORAGE
- 5.06 TEST TANK WASH DOWN AREA

6 STORAGE AREAS


- 6.01 VEHICLE WASH DOWN
- 6.02 FERTILISER/SEED STORE
- 6.03 CHEMICAL STORE
- 6.04 EQUIPMENT STORE
- 6.05 SEA CONTAINERS

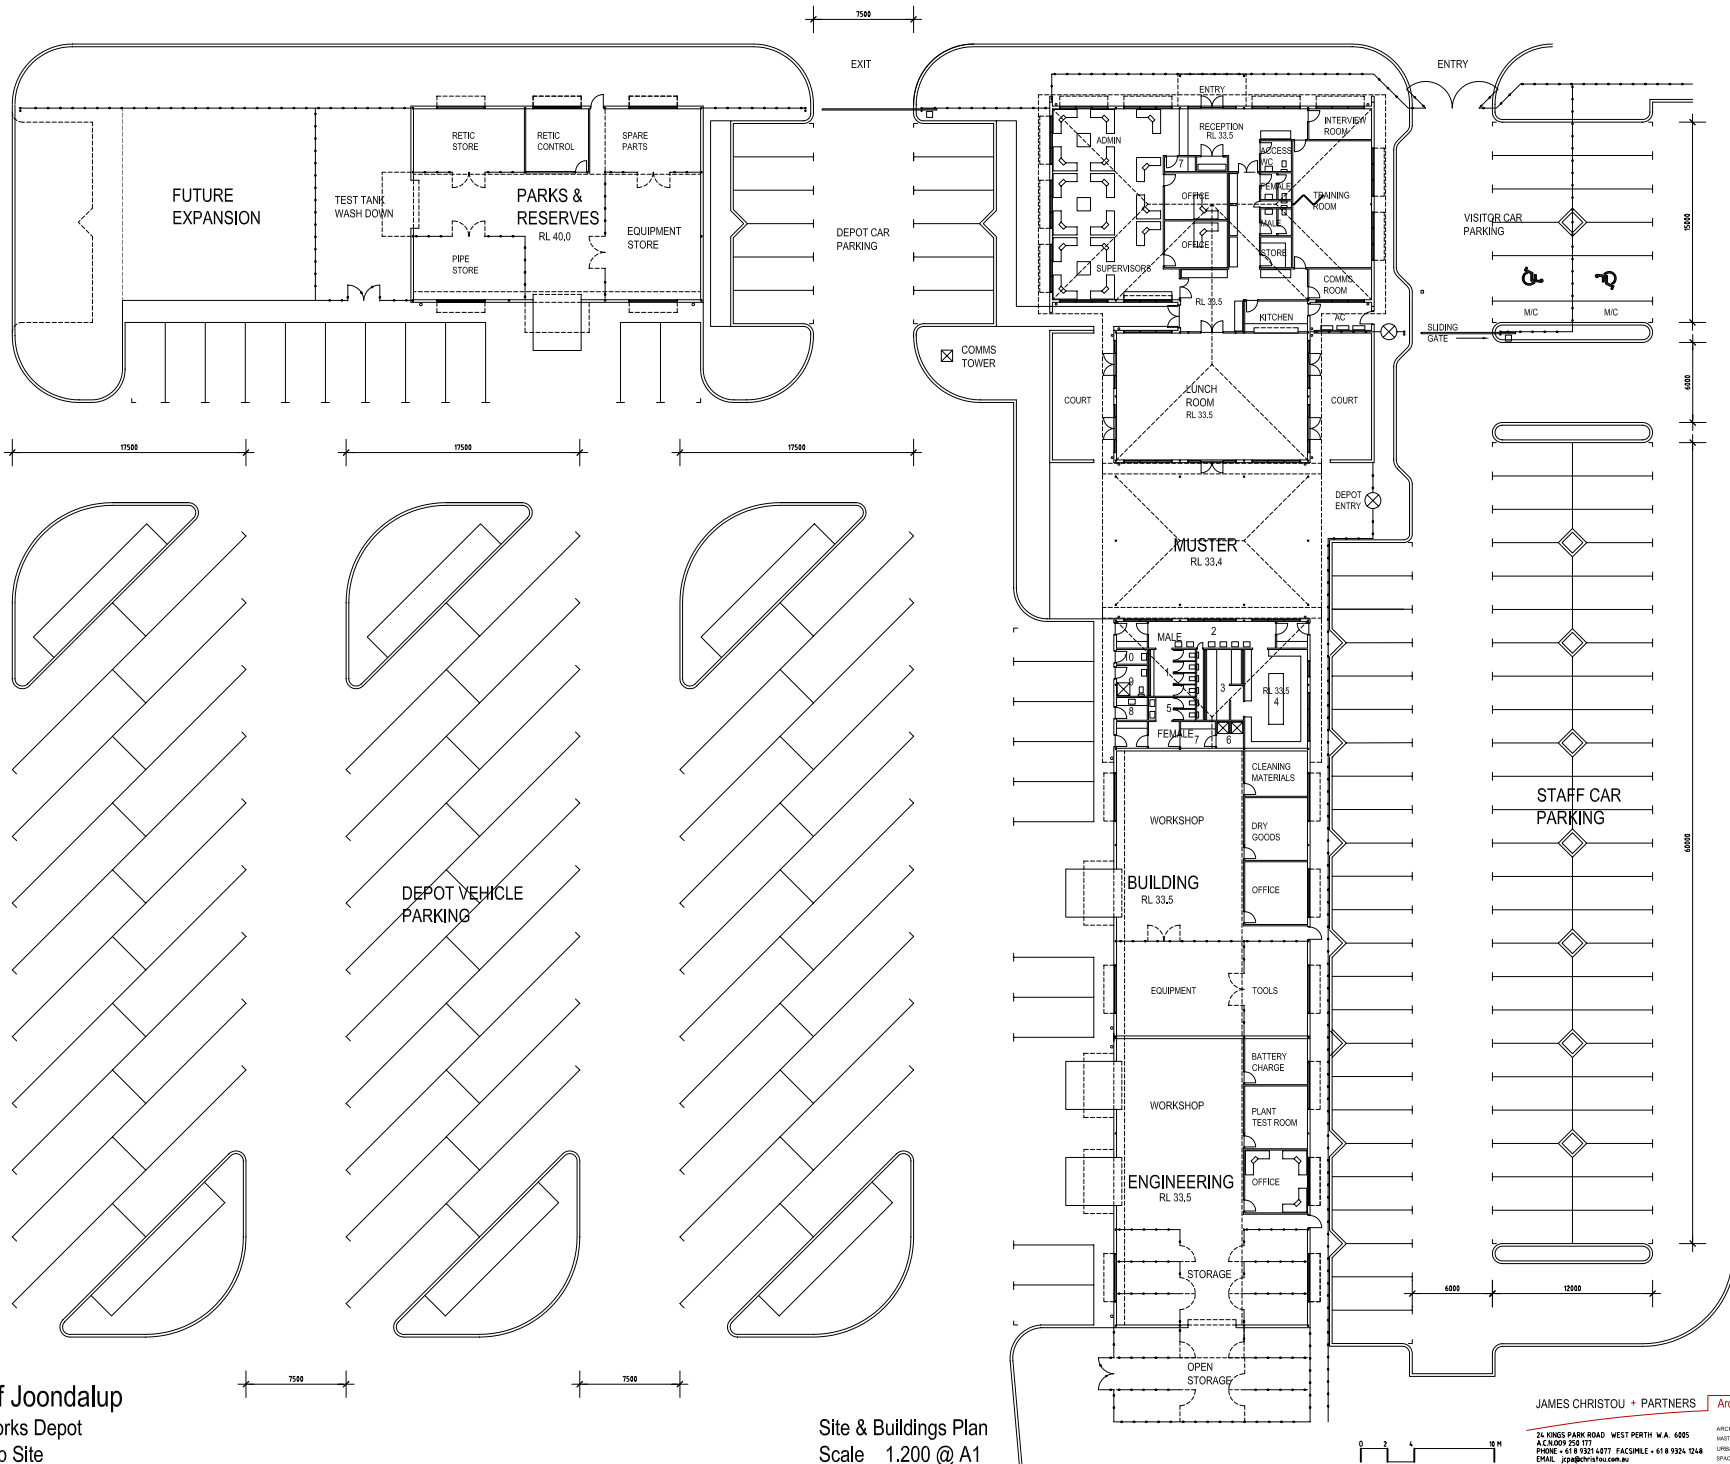

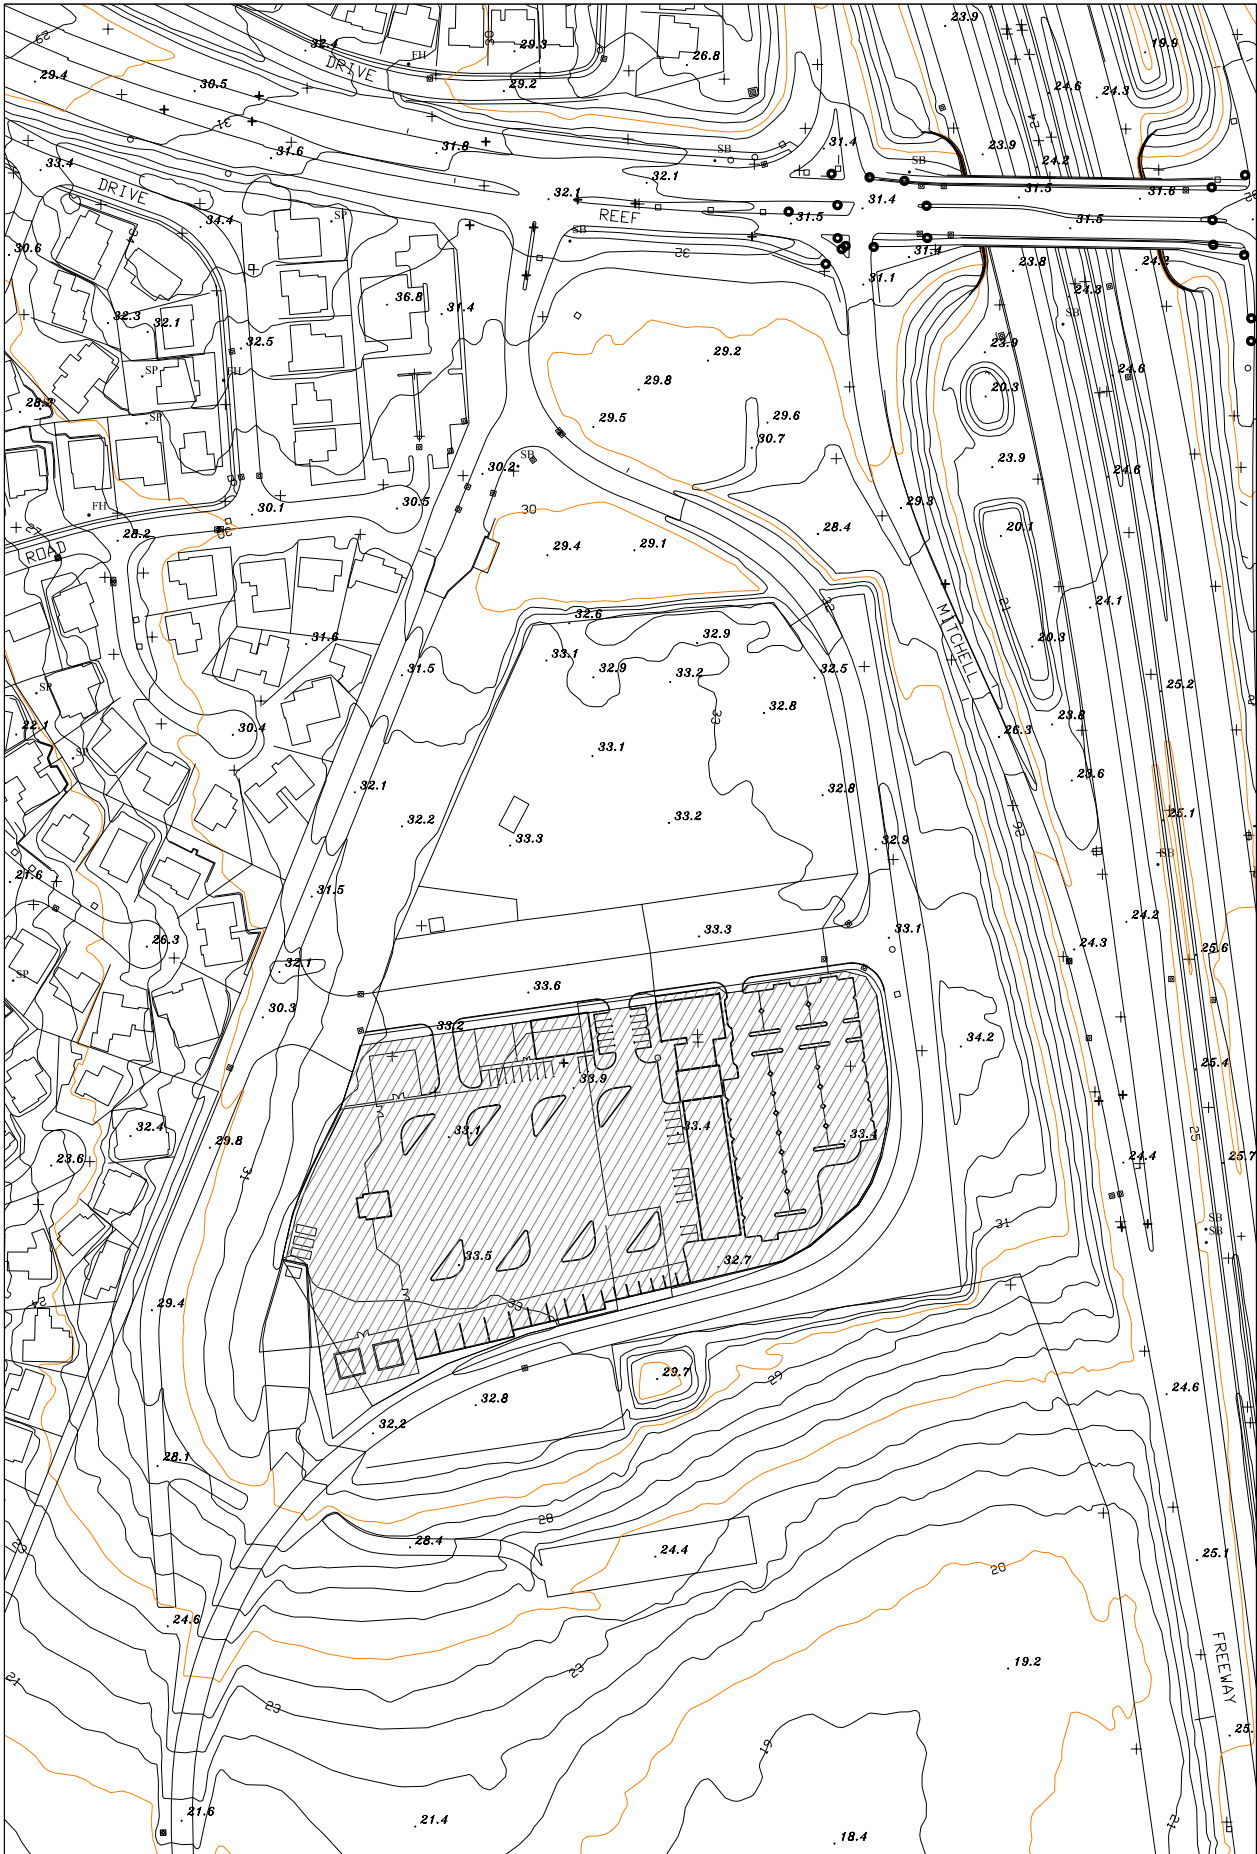

City of Joondalup
New Works Depot
Beenyup Site

Site Location Plan
Scale 1:1000




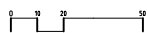


JAMES CHRISTOU + PARTNERS Architects
24 KINGS PARK ROAD WEST PERTH W.A. 6005
ALAN 093 350 077
PHONE + 618 9321 4277 FACSIMILE 618 9324 1248
EMAIL jcp@christou.com.au

ARCHITECTURE
INTERIOR DESIGN
URBAN DESIGN
SPACE PLANNING

CD1.00

Job No 06010
Date: August 2006
Rev. A
ACN 009 350 077

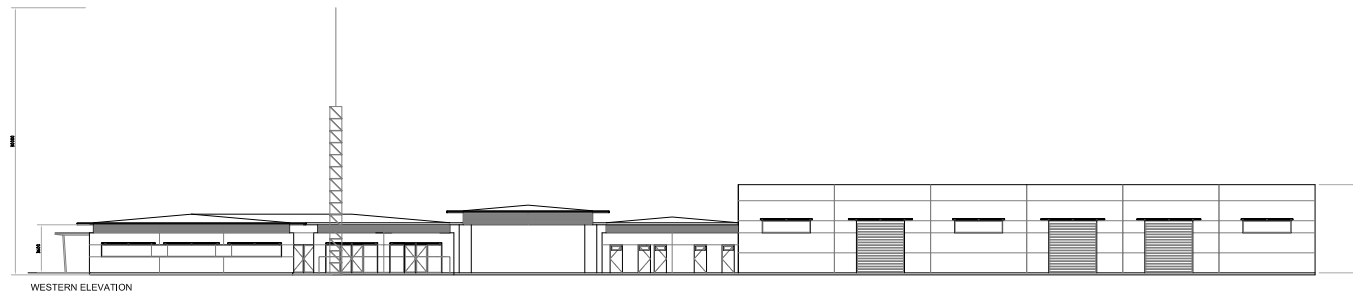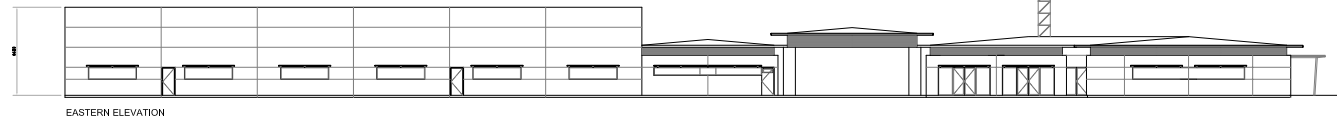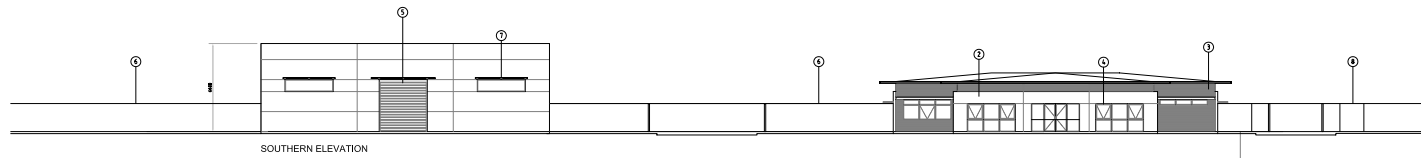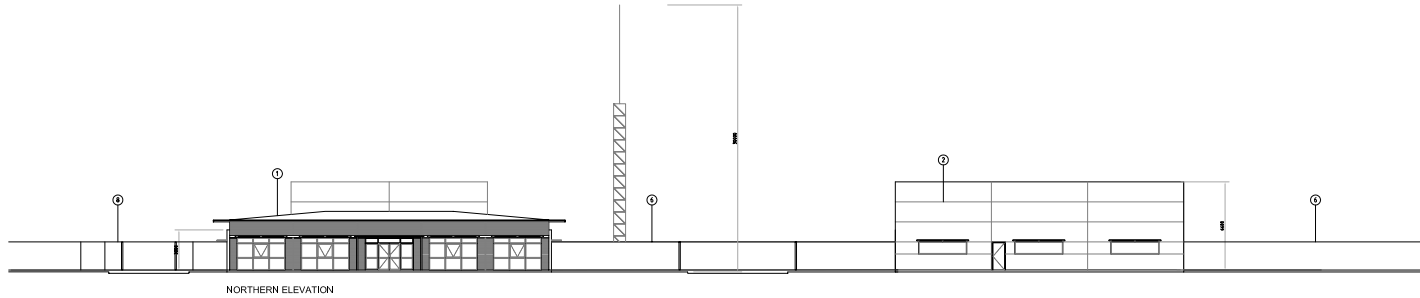

MATERIALS KEY

1. PRE-FINISHED PROFILED SHEET STEEL ROOFING @ 5° PITCH
2. PRE-CAST TILT UP CONCRETE EXTERNAL WALL PANELS PAINTED ON SITE
3. PRE-FINISHED PROFILED SHEET STEEL WALL CLADDING FIXED HORIZONTALLY TO LIGHTWEIGHT STEEL STUDS
4. POWDER COATED COMMERCIAL QUALITY ALUMINIUM FRAMED & GLAZED WINDOWS & DOORS
5. PRE-FINISHED SLATTED STEEL ROLLER SHUTTER DOORS TO STORAGE & WORKSHOP AREAS
6. PRE-FINISHED PROFILED SHEET STEEL PERIMETER SECURITY FENCE 2100 HIGH
7. HD GALVANISED STEEL FRAMED EXTERNAL DOOR CANOPES & WINDOW SUNSCREENS TO EXTERNAL OPENINGS