



No	REVISION	BY	DATE	AUTH	CDU
A	DRAFT PLOT.	C.P.L.	30/10/06		
0	ISSUED FOR CONSTRUCTION.	C.P.L.	30/10/06		

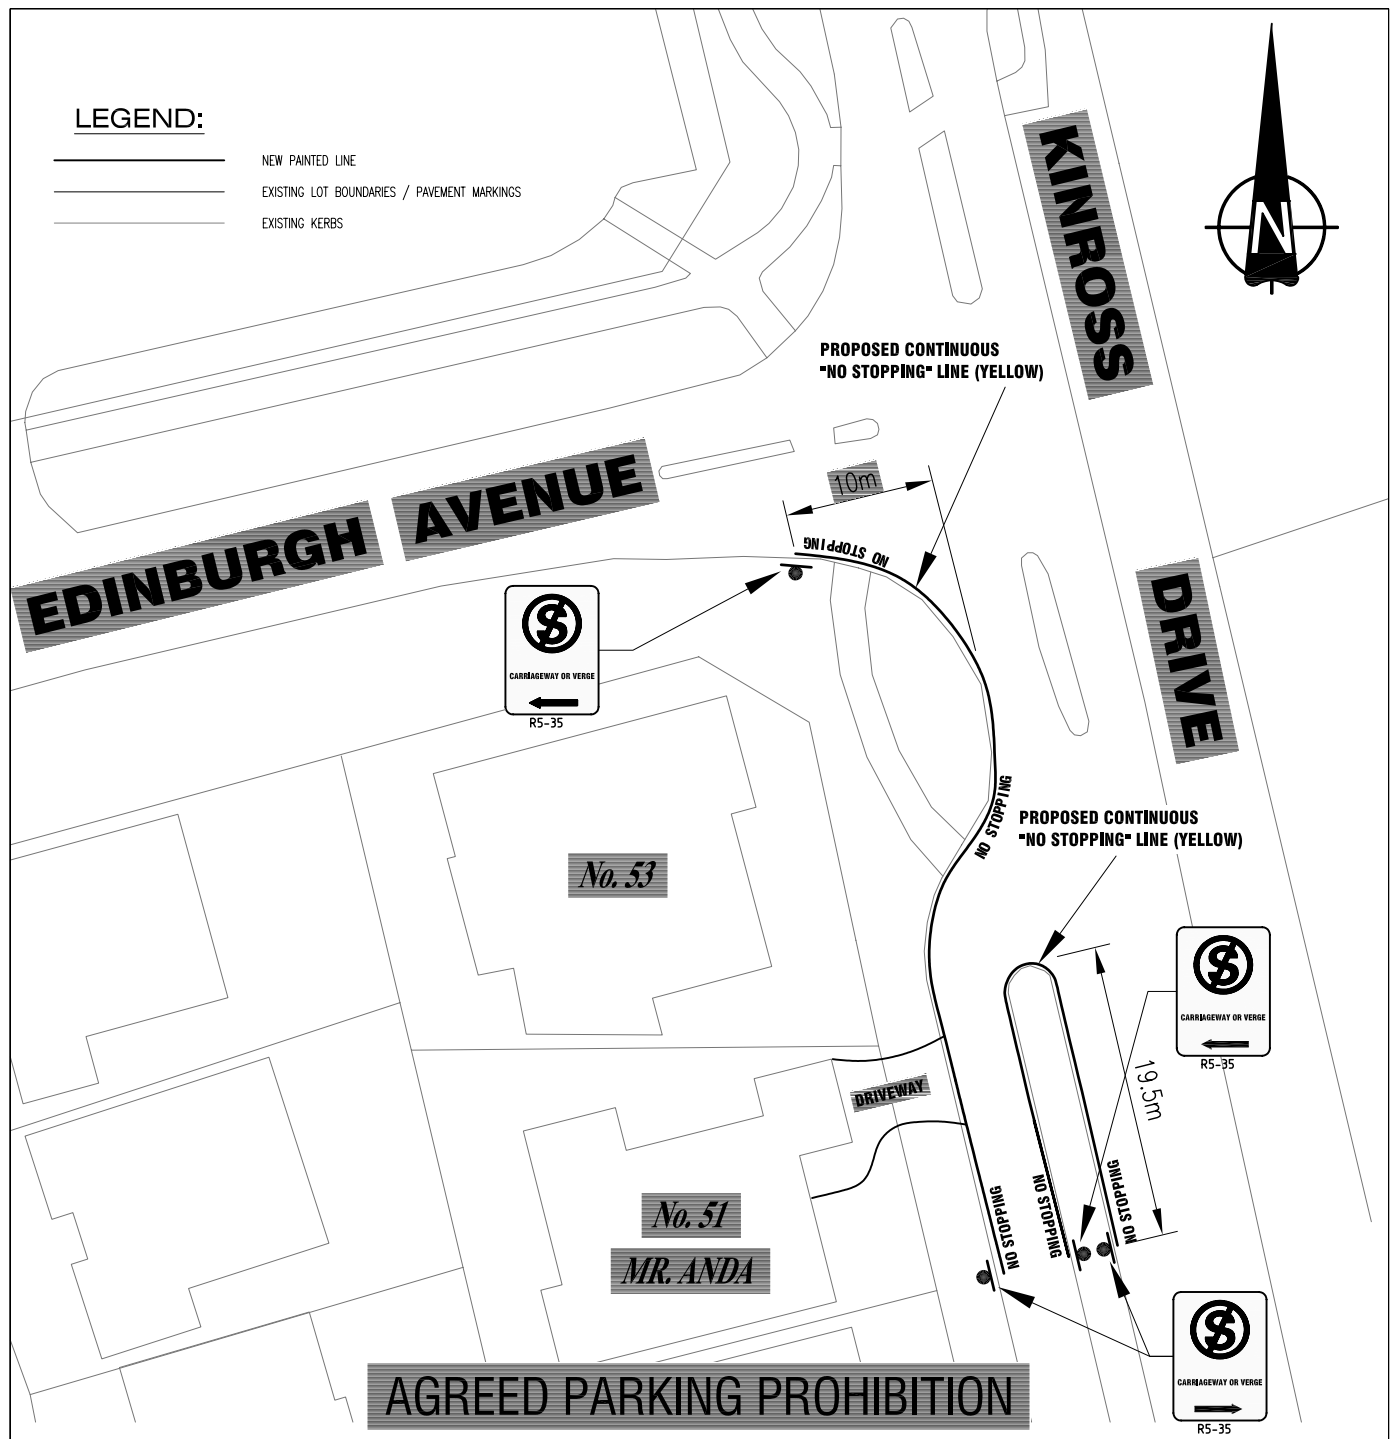

KINROSS DRIVE PARKING PROHIBITION  
APPROVED BY COUNCIL    /    /2006

DESIGNED/DRAWN <i>C.P.LAW</i> 30/10/2006 / /2006 MANAGER: INFRASTRUCTURE MANAGEMENT SERVICES	APPROVED	 CITY OF JOONDALUP				
CHECKED BY / /2006 CO-ORDINATOR: PROJECTS AND TRAFFIC ENGINEERING	APPROVED FOR CONSTRUCTION / /2006 DIRECTOR: INFRASTRUCTURE SERVICES	FILE No. —	DRAWING No <b>E 1644 -1 - 0</b>	SHEET	REVISION	ORIGINAL DRG.SIZE <b>A4</b>
AUTHORISED / /2006 TEAM LEADER: CIVIL PROJECTS SERVICES	LOCALITY <b>KINROSS</b>					