





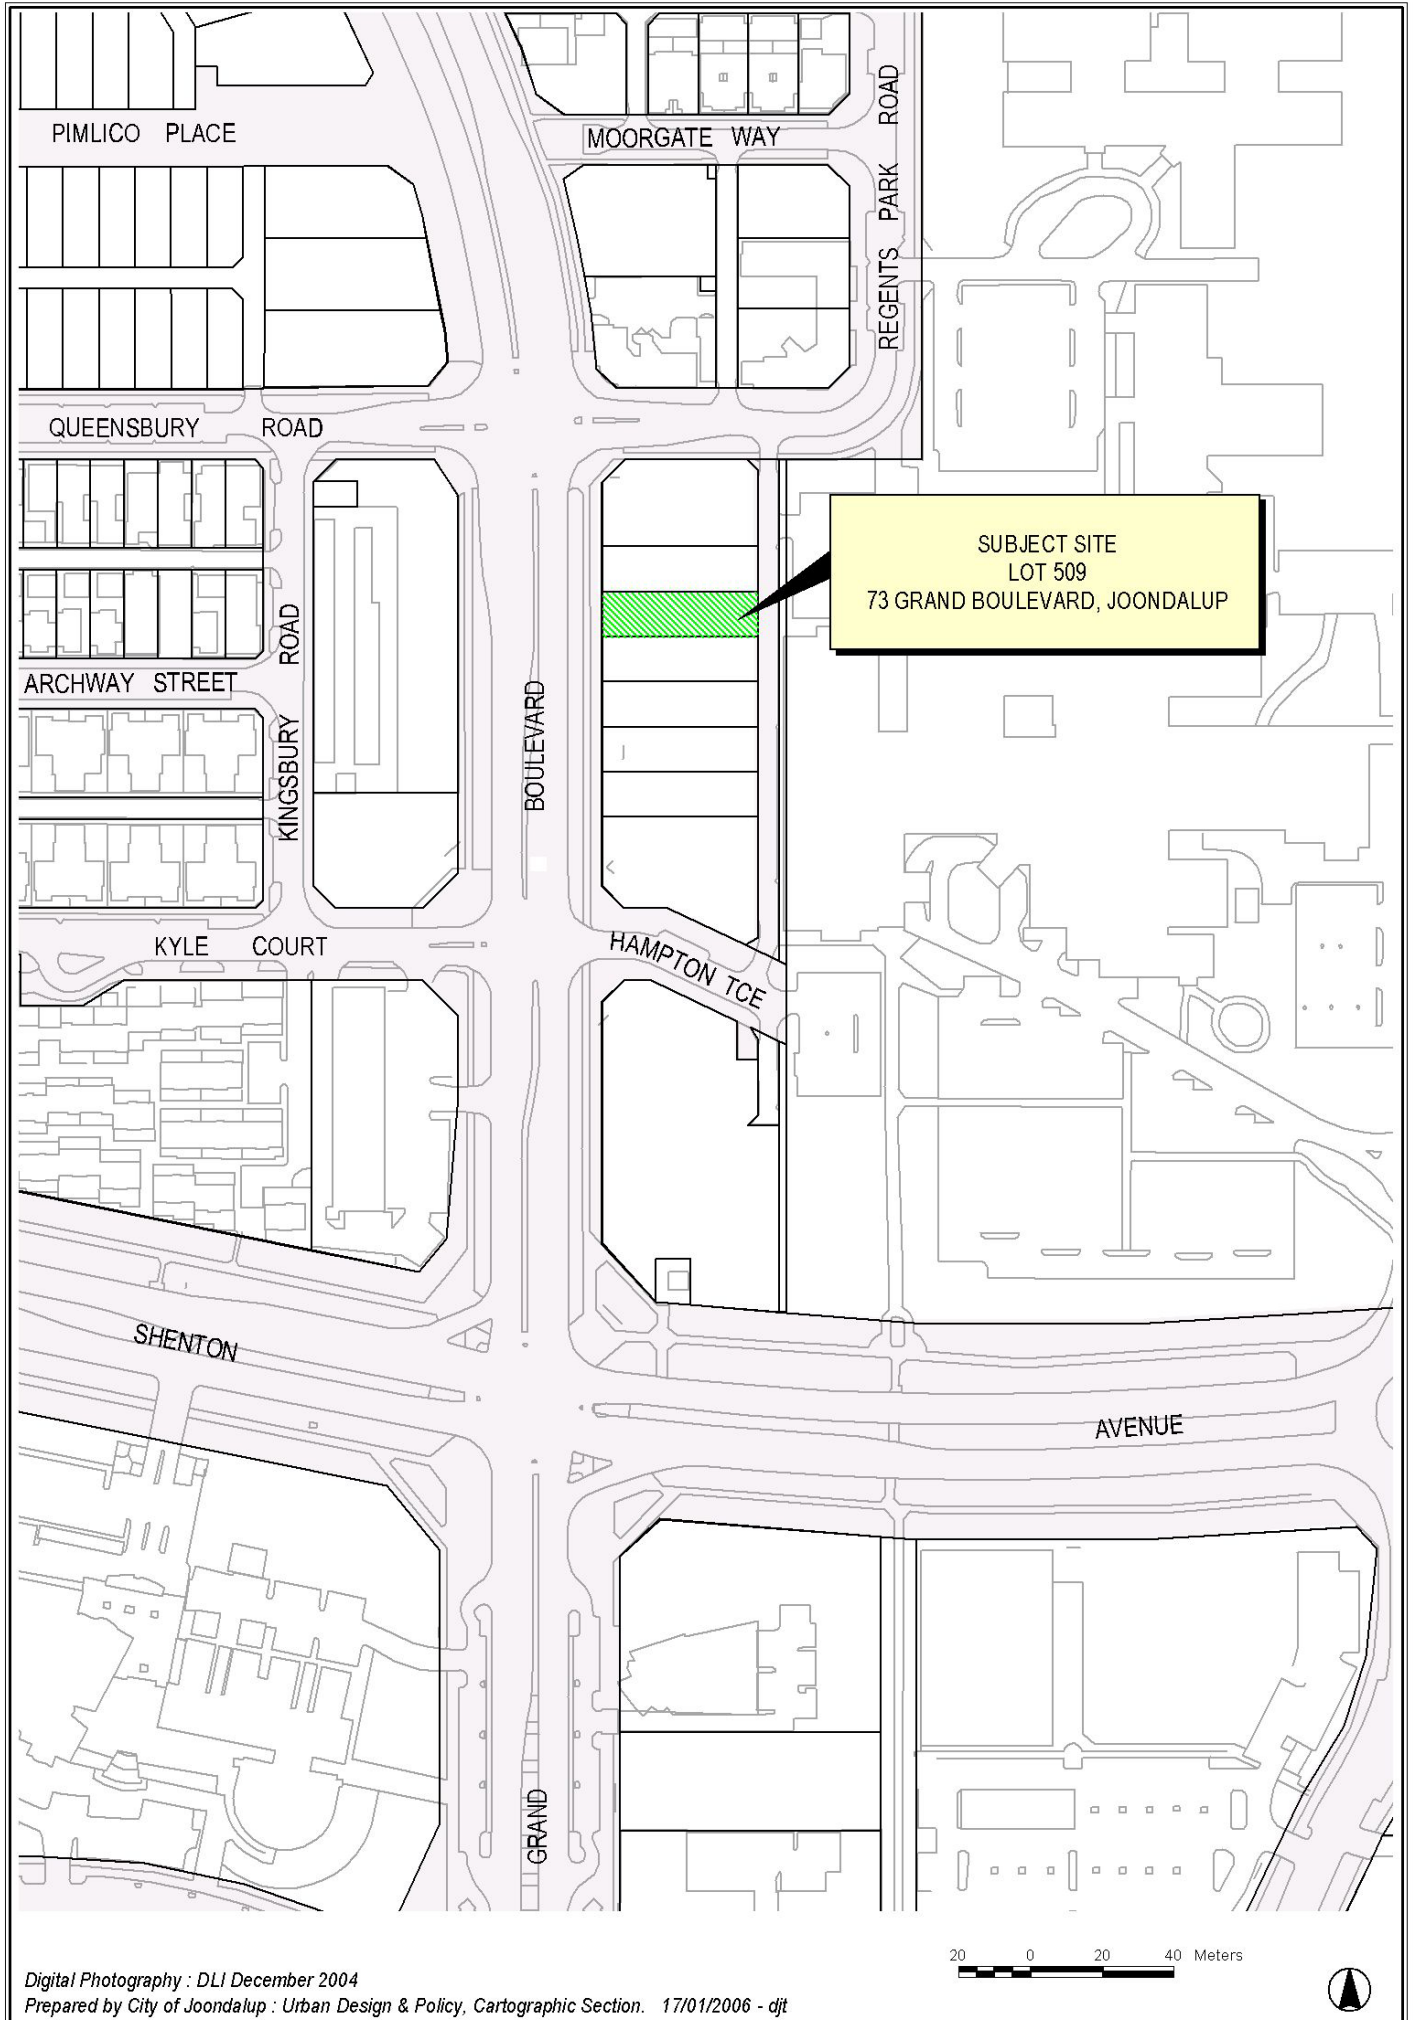


20 0 20 40 Meters

Digital Photography : DLI December 2004

Prepared by City of Joondalup : Urban Design & Policy, Cartographic Section. 17/01/2006 - djt



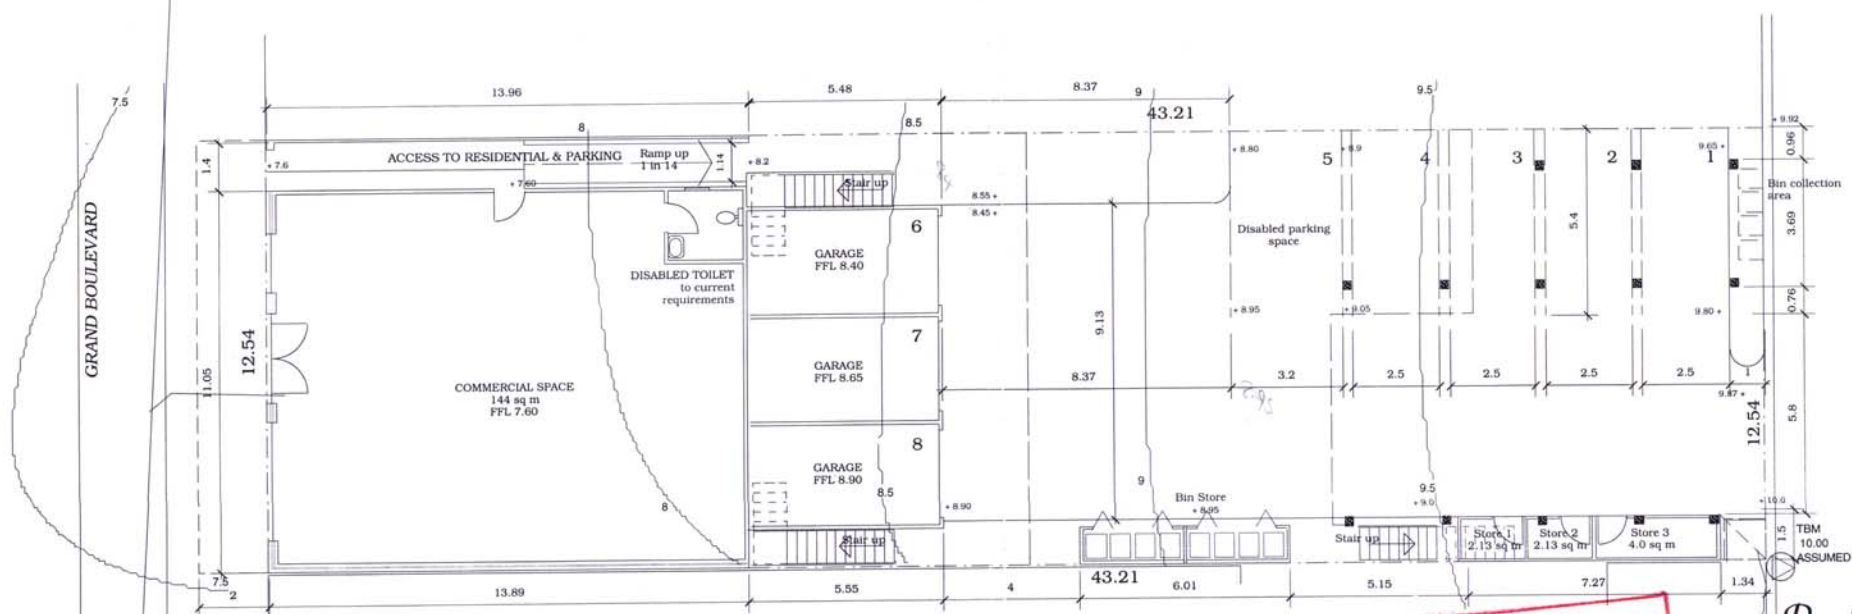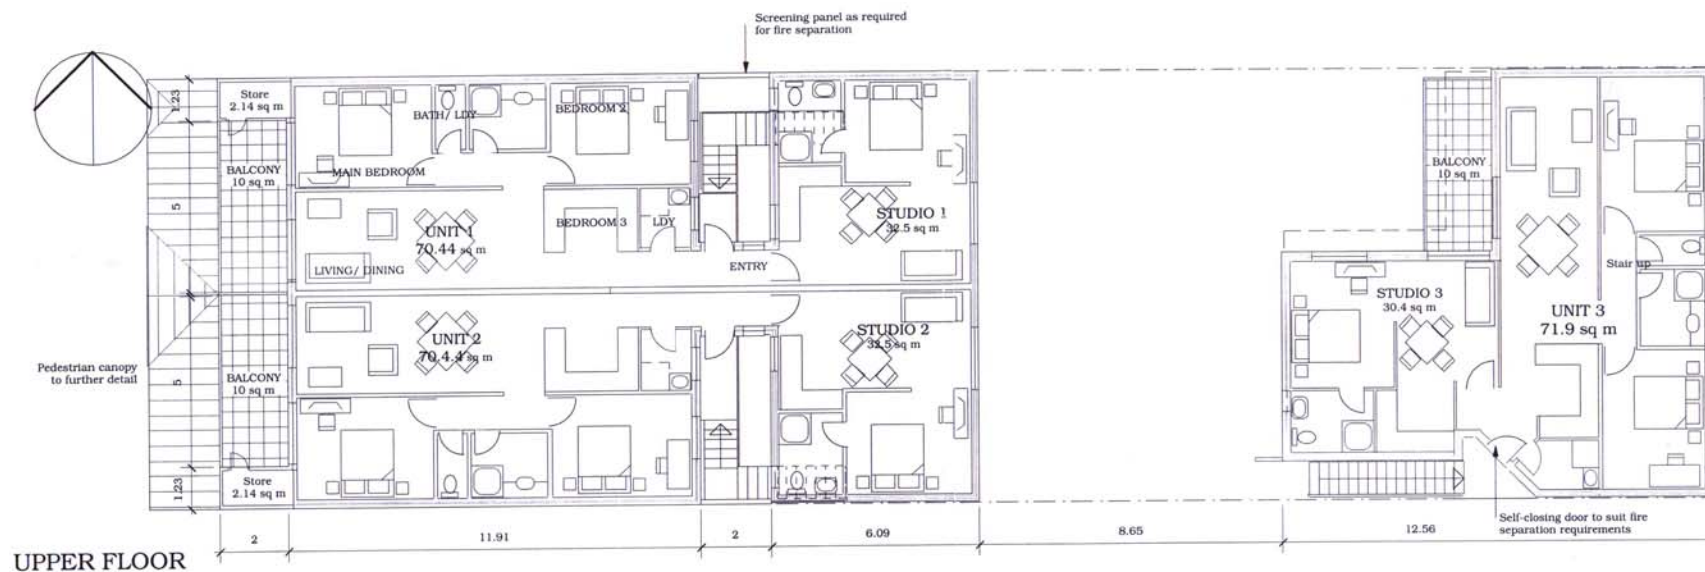


LOT 509 GRAND BOULEVARD, JOONDALUP FOR CLAYTON SANDERS
SUBMISSION 3
PLANS SHOWING SITE LEVELS 1: 100 December 2005

S9/P3.2


NOTES
Existing contours shown from RIG Lester survey
Spot levels indicative, to be confirmed in detailed drawings

AMENDED
DATE: 7/12/05


DICKIE ARCHITECTS
23 Alfreton Way
Duncraig
Western Australia 6023
Tel & fax: 9448 4806
Email: dickie@net.net.au

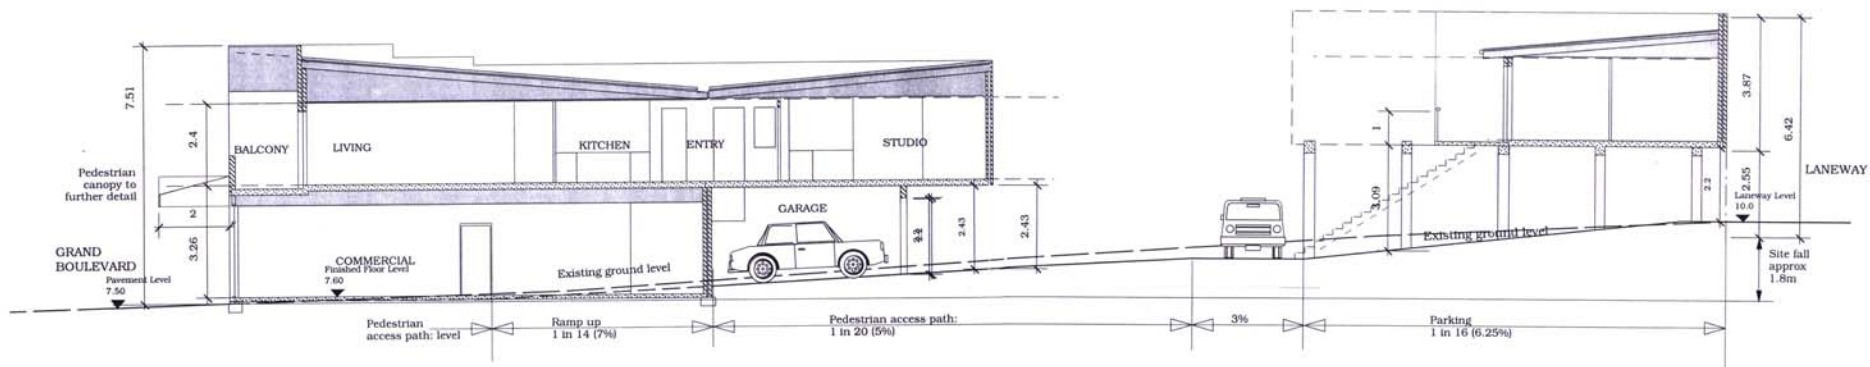

LONG SECTION LOOKING NORTH

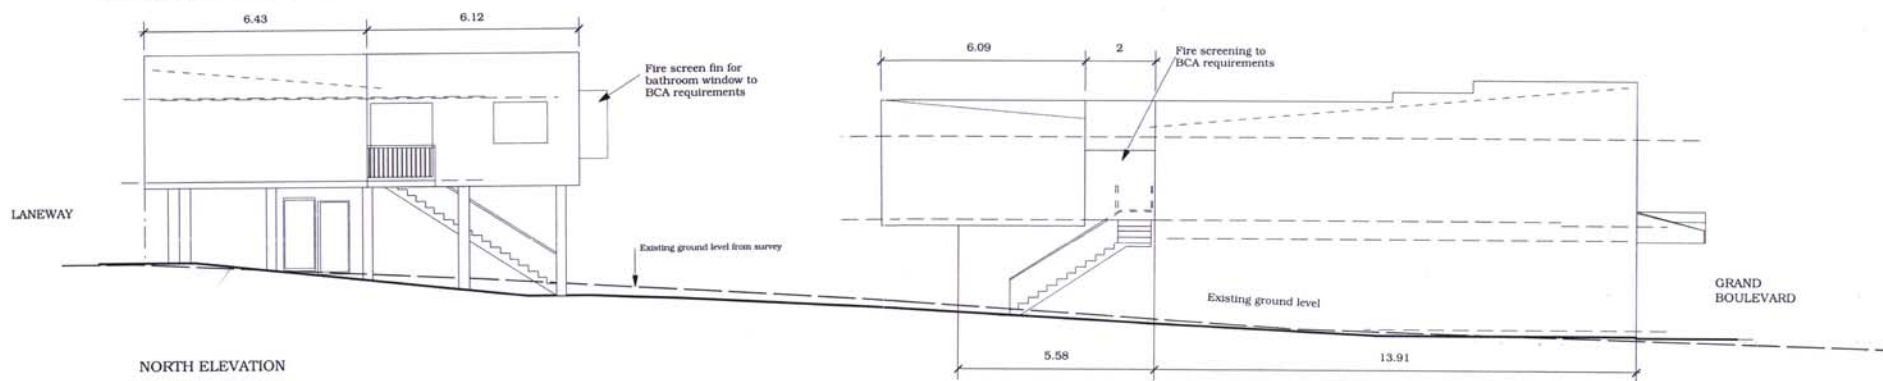

NORTH ELEVATION

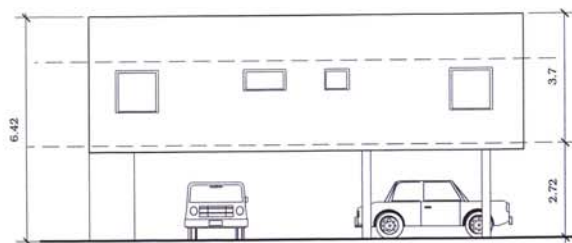

EAST ELEVATION TO LANEWAY



WEST ELEVATION TO GRAND BOULEVARD

