


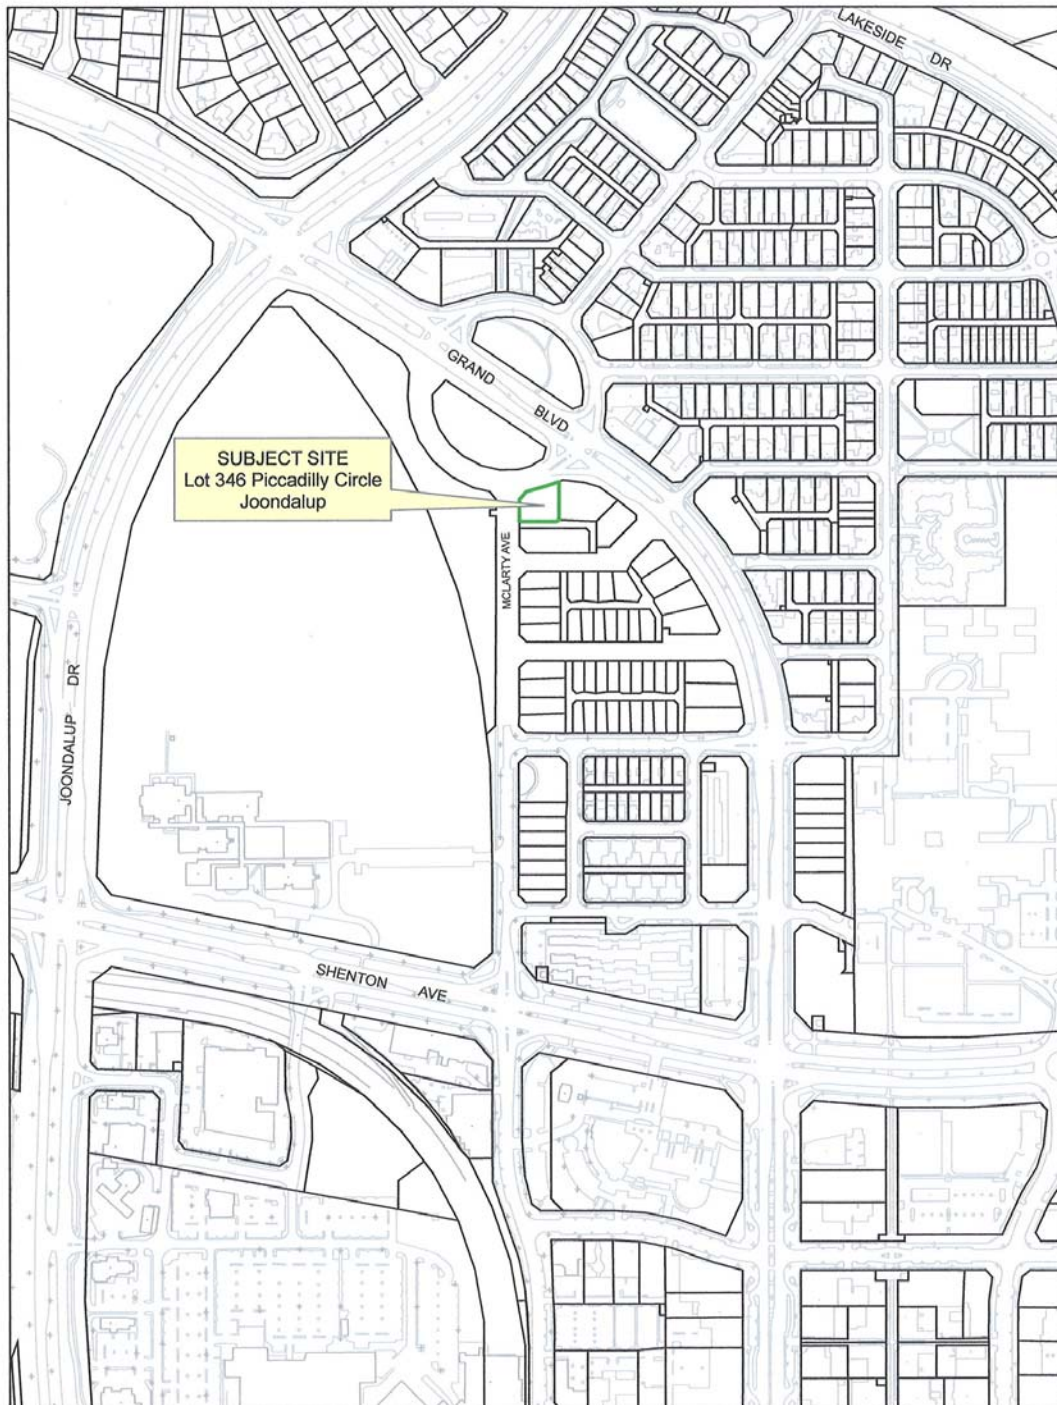

Digital Photography : DLI December 2004
Digital Topography : DLI December 2002




Prepared by City of Joondalup: Infrastructure Management & Ranger Services, Infrastructure Assets Management Services. 14/09/2005 - chs





Digital Photography : DLI December 2004

Digital Topography : DLI December 2002

Prepared by City of Joondalup: Infrastructure Management & Ranger Services, Infrastructure Assets Management Services. 14/09/2005 - chs

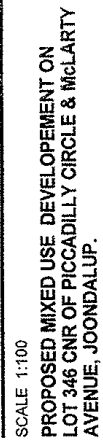

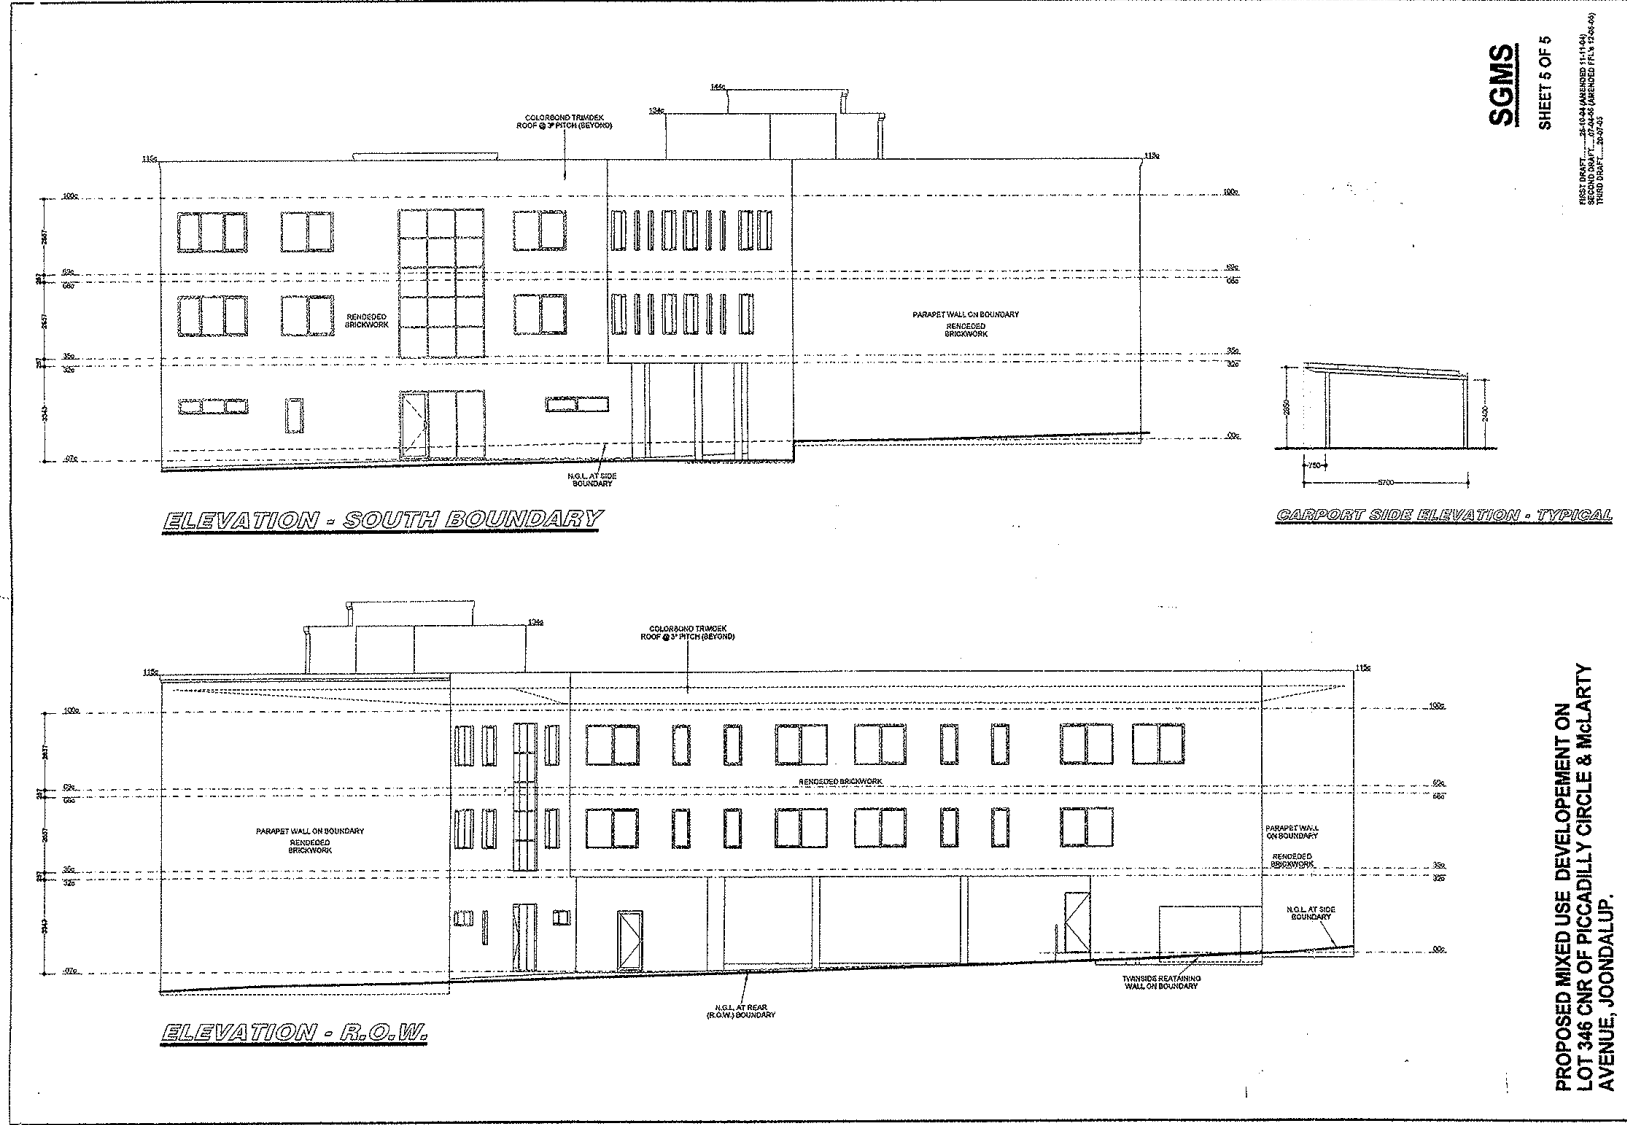

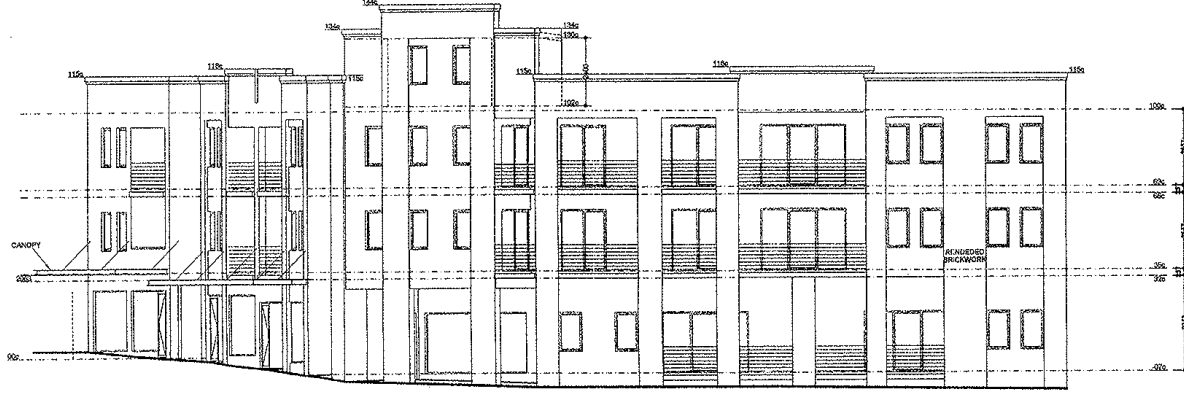

ELEVATION - McLARTY AVENUE




ELEVATION - PICCADILLY CIRCLE

SGMS

SHEET 4 OF 5

PROJ. NO. 17-000000-0000 (REVISED 11-14-19)
 THIRD DRAFT - 11-14-19
 THIRD DRAFT - 11-14-19

PROPOSED MIXED USE DEVELOPMENT ON
 LOT 346 CNR OF PICCADILLY CIRCLE & McLARTY
 AVENUE, JOONDALUP.

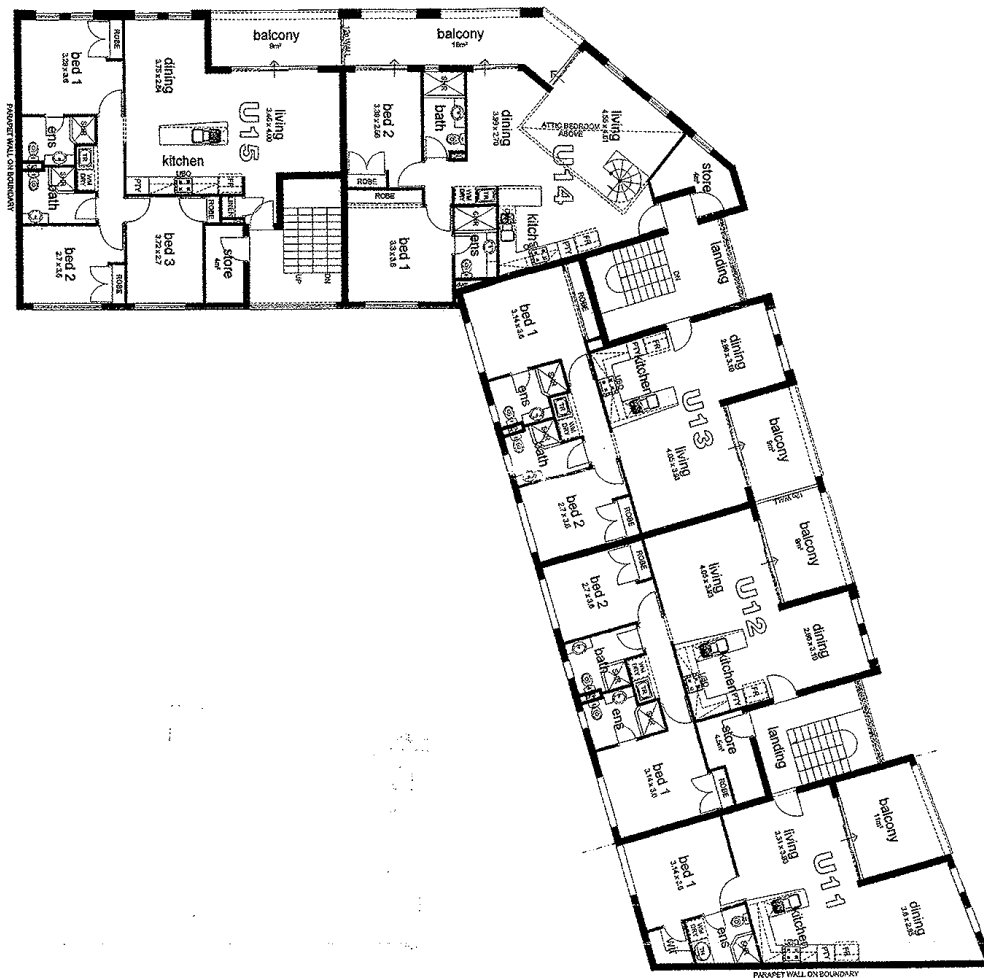

SECOND LEVEL FLOOR PLAN


SCALE 1:100

PROPOSED MIXED USE DEVELOPEMENT ON
LOT 346 CNR OF PICCADILLY CIRCLE & McLARTY
AVENUE, JOONDALUP.

SGMS

SHEET 3 OF 5

FIRST DRAFT.....25-10-04 (AMENDED 15-11-04)
SECOND DRAFT.....31-04-05 (AMENDED 15-12-05-06)
THIRD DRAFT.....22-07-05

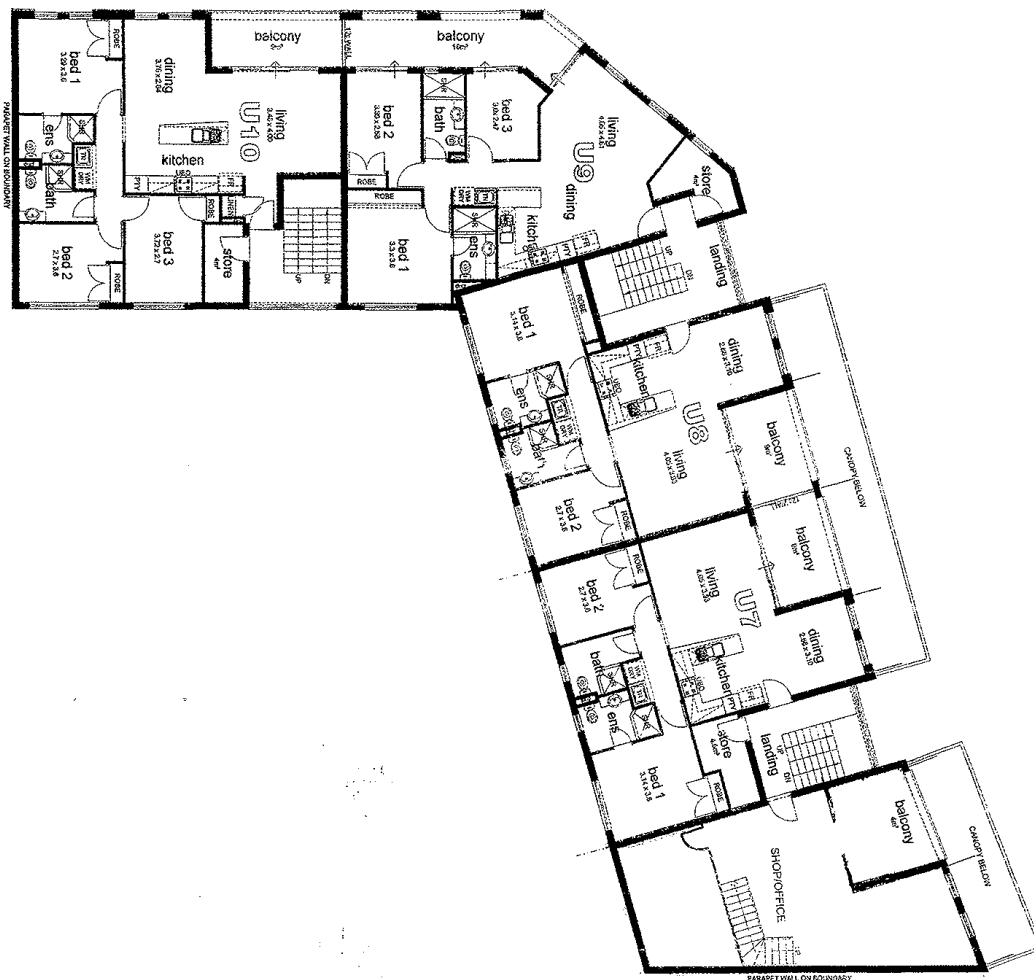

FIRST LEVEL FLOOR PLAN


SCALE 1:100


PROPOSED MIXED USE DEVELOPEMENT ON
LOT 346 CNR OF PICCADILLY CIRCLE & McLARTY
AVENUE, JOONDALUP.

SGMS

SHEET 2 OF 5

FIRST DRAFT.....25-10-04 (AMENDED 15-11-04)
SECOND DRAFT.....07-04-05 (AMENDED FFL'S 12-05-05)
THIRD DRAFT.....21-07-05

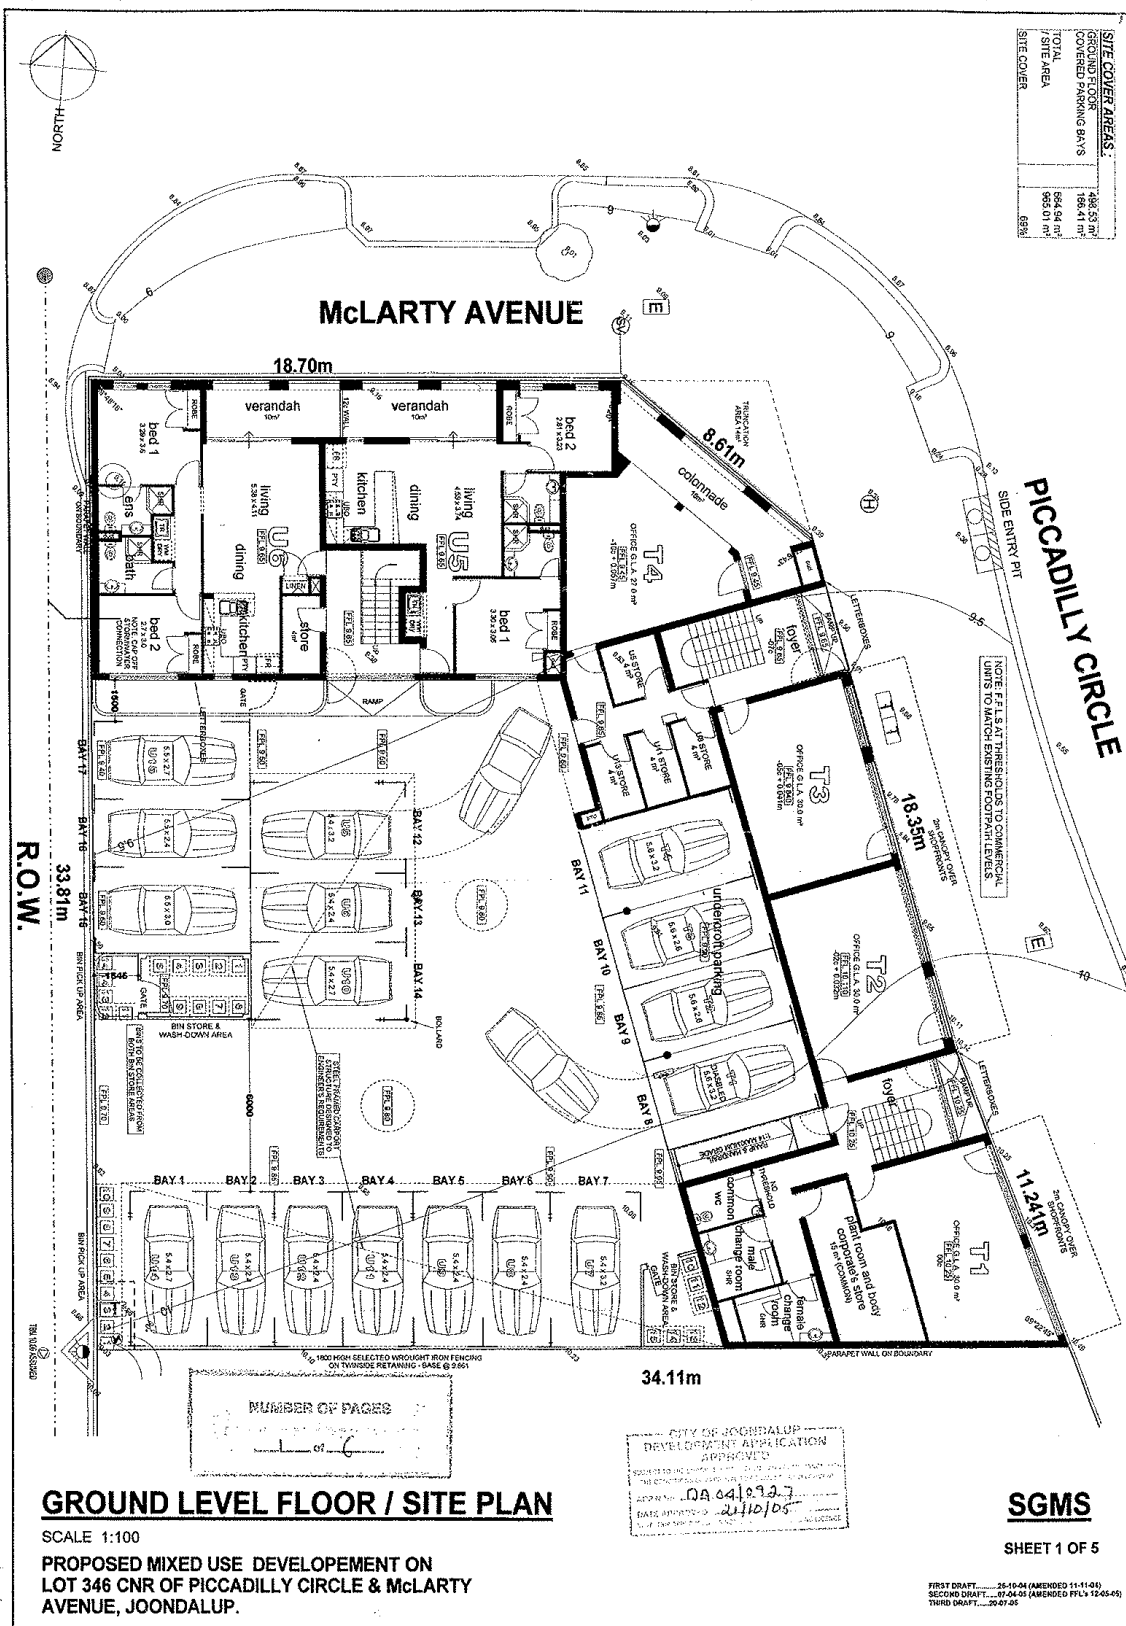

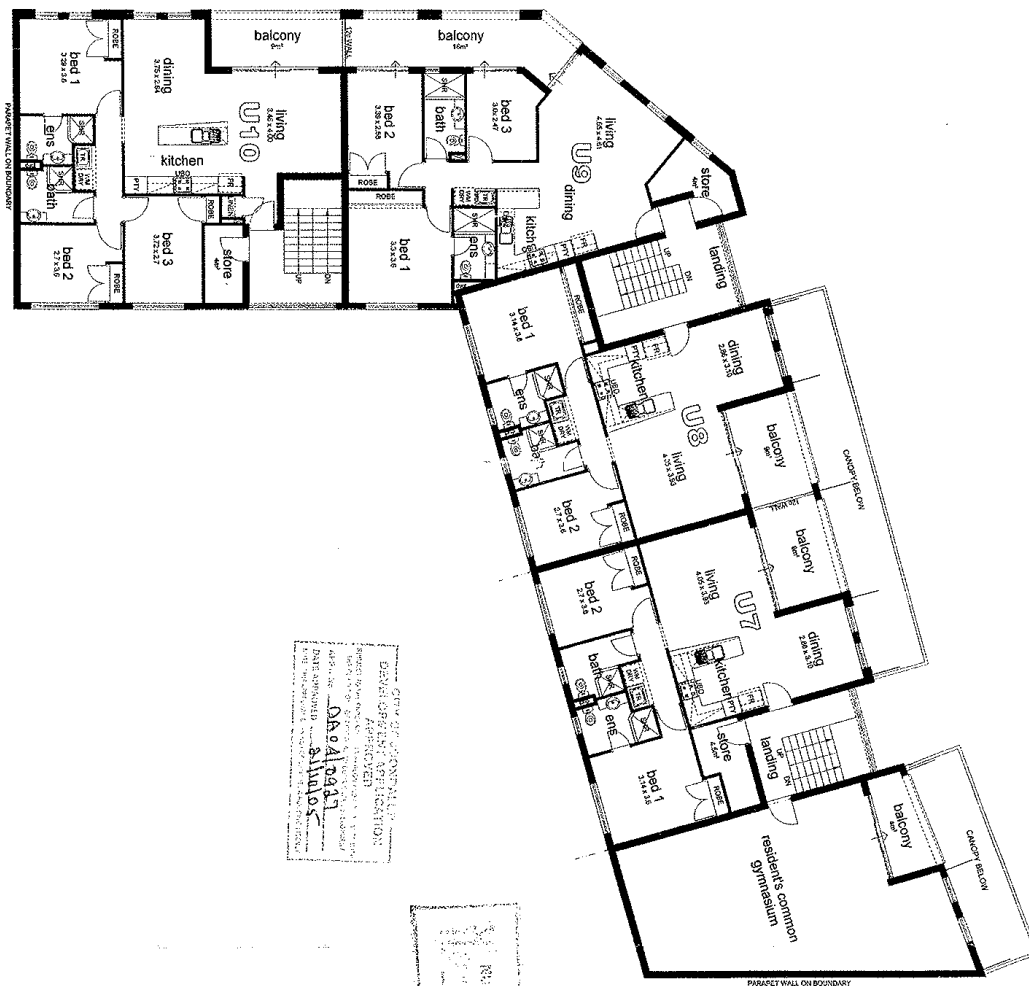

FIRST LEVEL FLOOR PLAN

SCALE 1:100

PROPOSED MIXED USE DEVELOPEMENT ON
LOT 346 CNR OF PICCADILLY CIRCLE & McLARTY
AVENUE, JOONDALUP.

SGMS

SHEET 2 OF 5

FIRST DRAFT.....25-10-04 (AMENDED 11-11-04)
SECOND DRAFT.....07-04-05 (AMENDED 07-12-05-05)
THIRD DRAFT.....20-07-05