





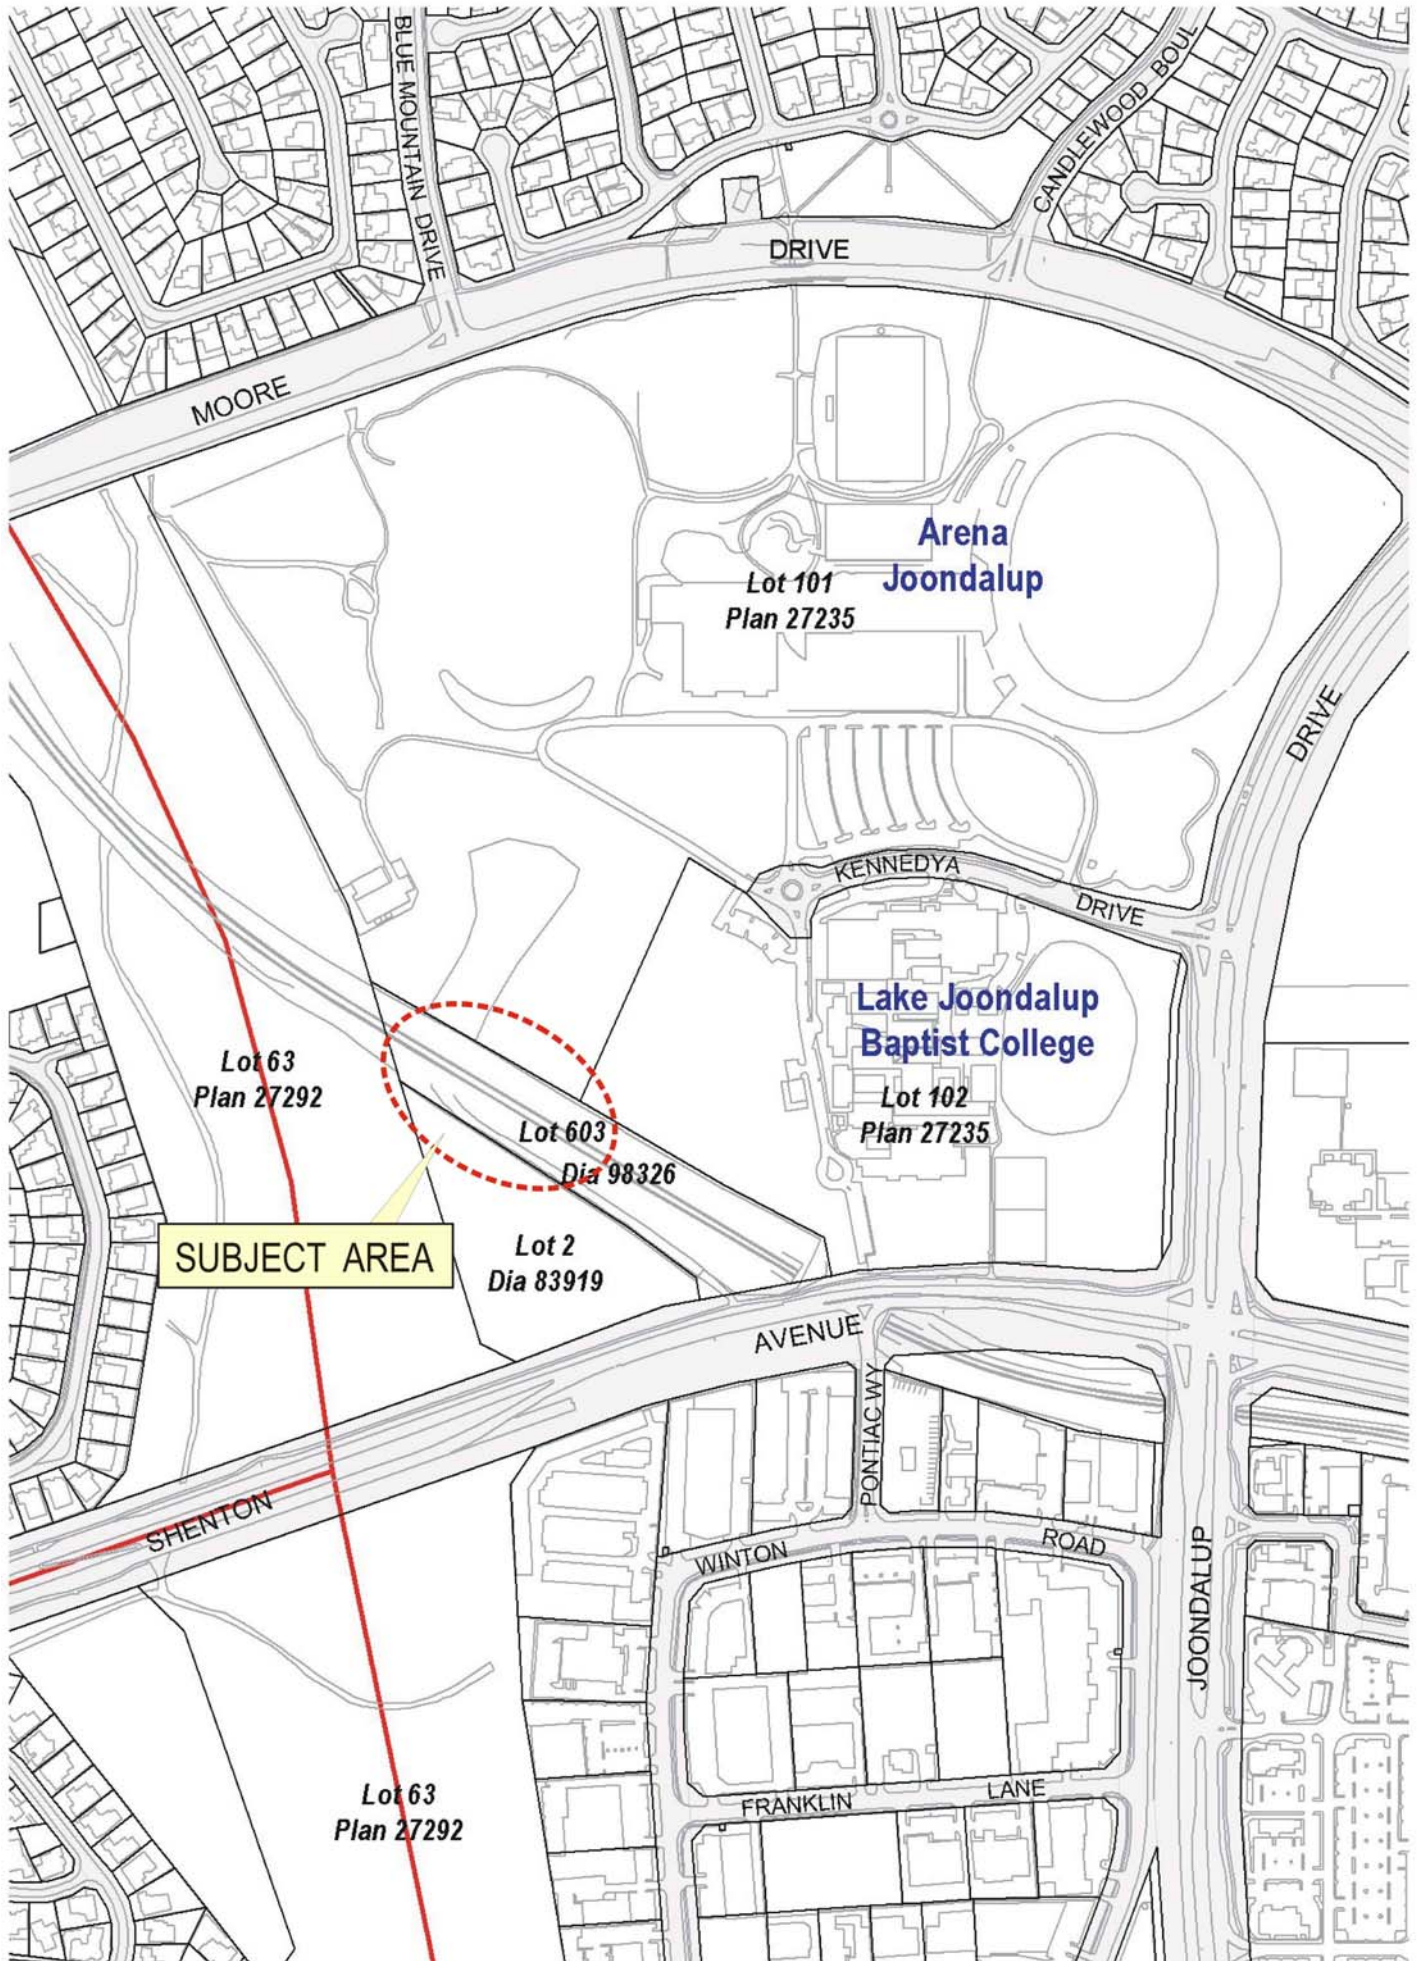

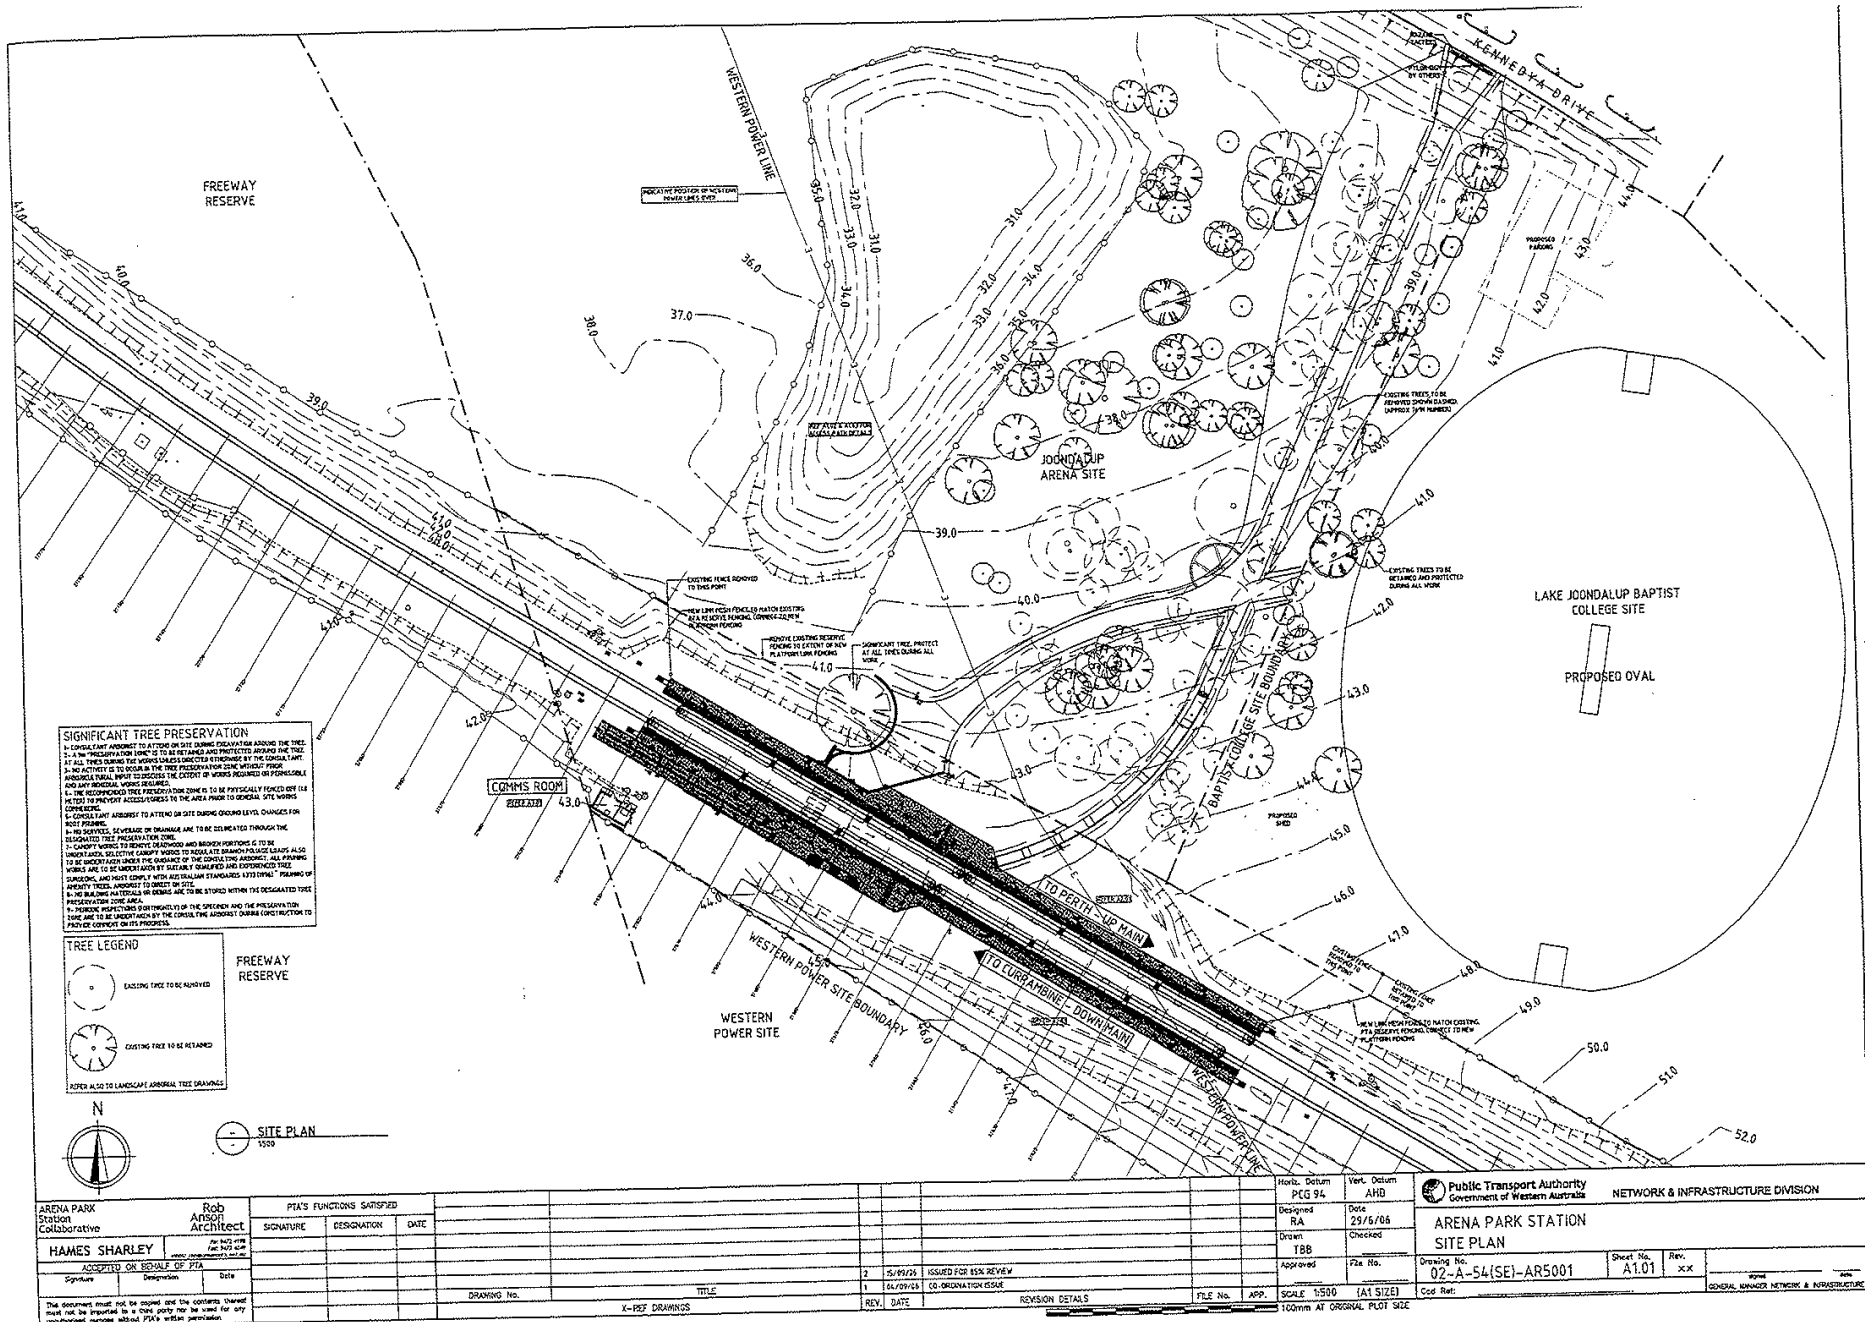

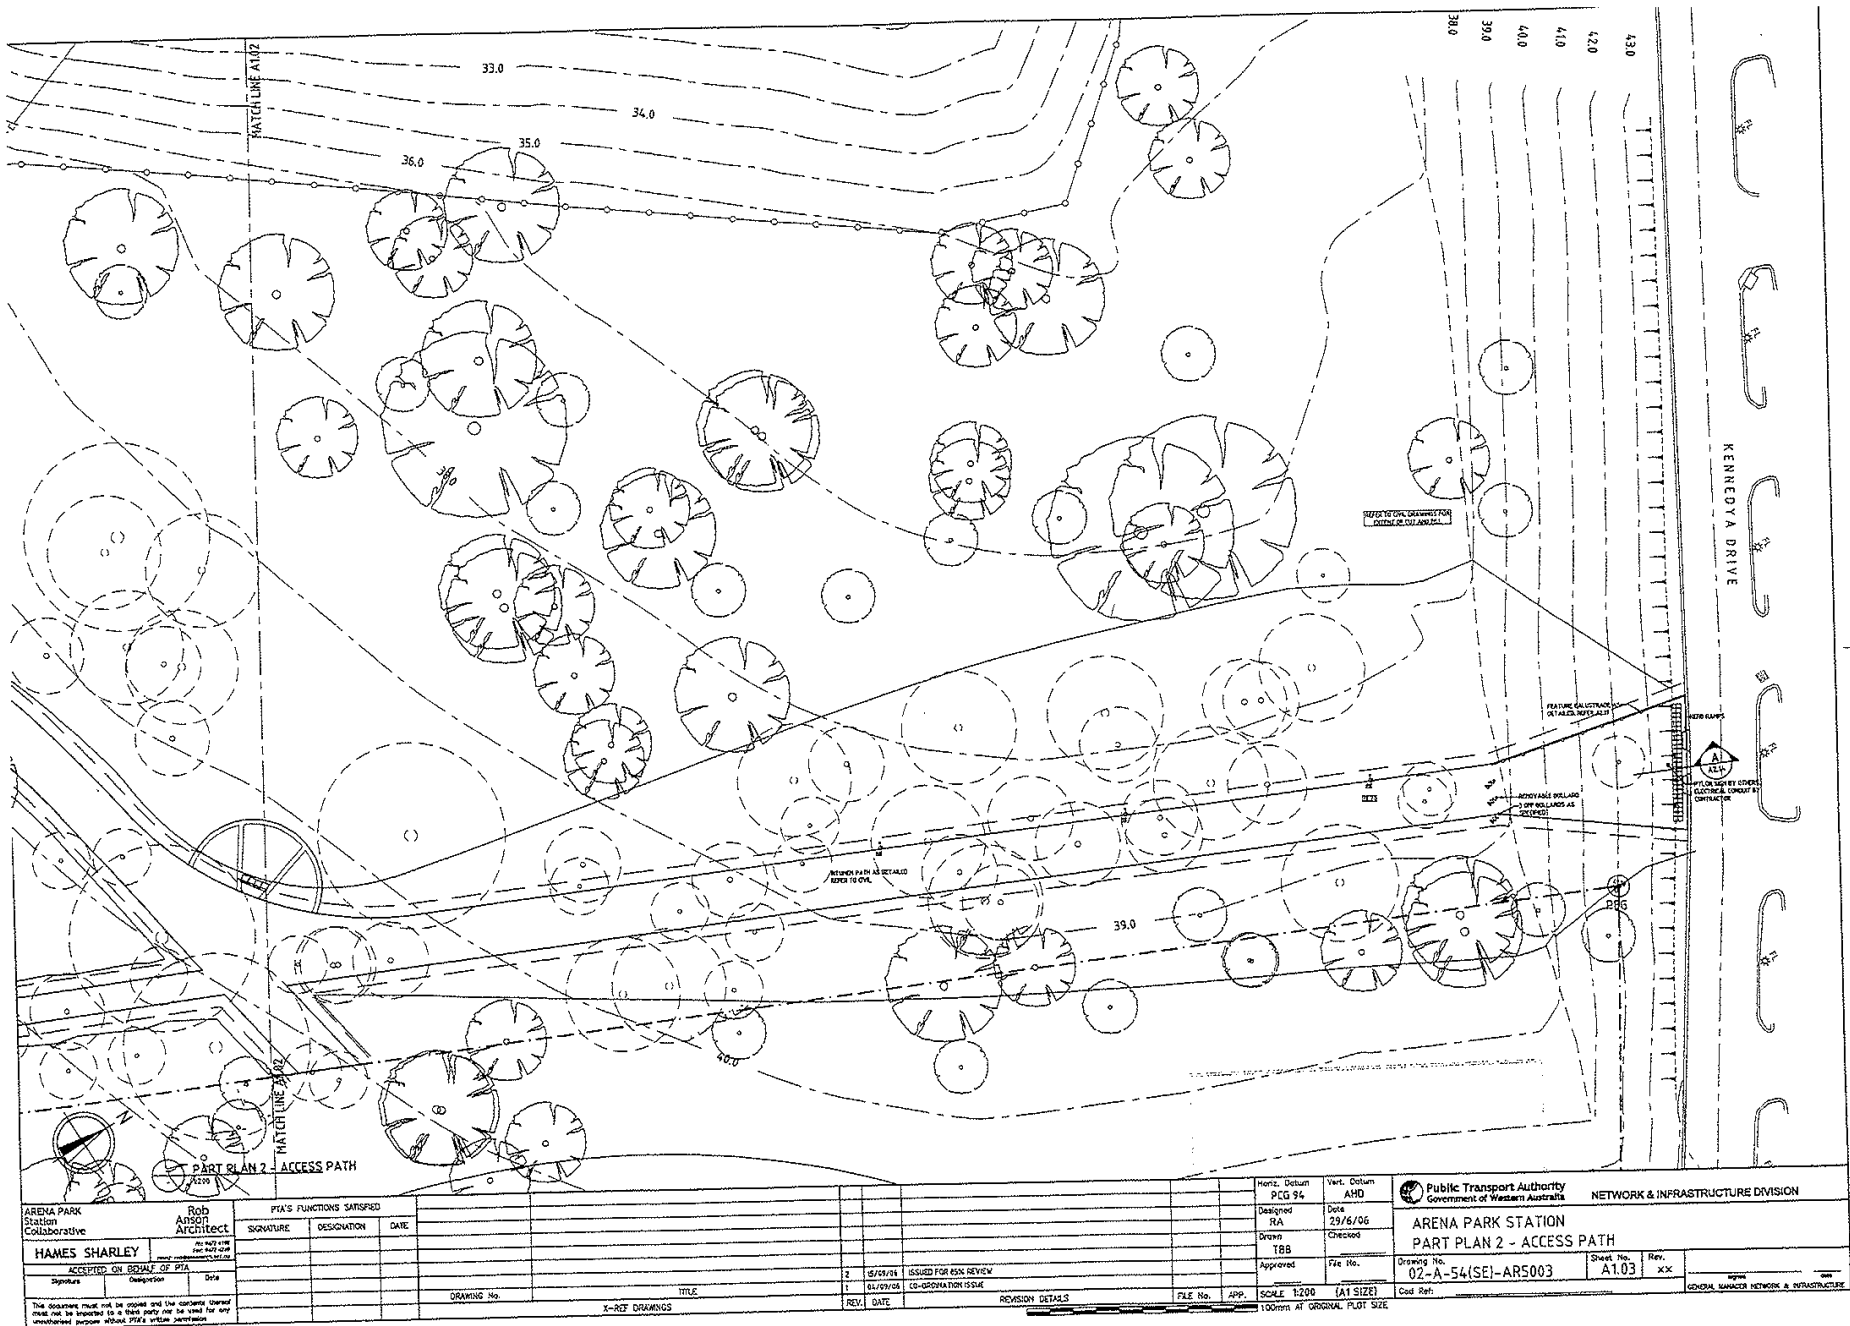

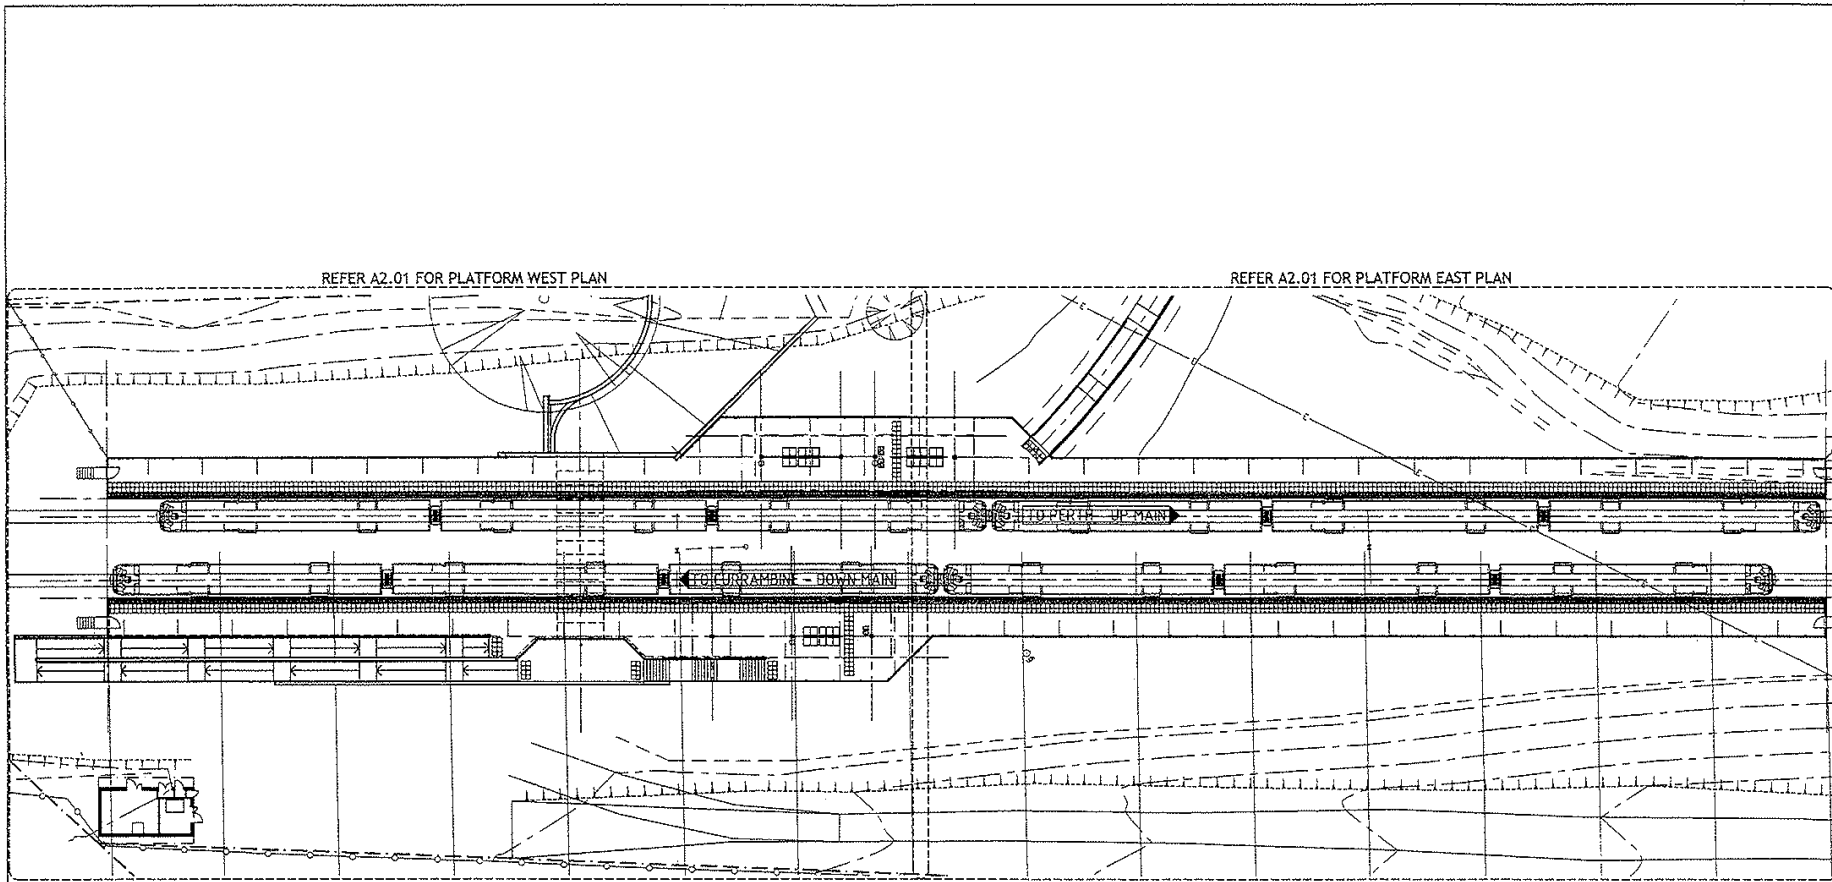



ARENA PARK Station Collaborative		Rob Anson Architect		PTA'S FUNCTIONS SATISFIED						Metric: Setback PEG 94		Vert. Datum AHD		Public Transport Authority Government of Western Australia		NETWORK & INFRASTRUCTURE DIVISION	
HAMES SHARLEY		Signature		DESIGNATION		DATE				Designed RA		Date 29/6/06		Checked TBB		Drawing No. 02-A-54(SE)-ARS004	
ACCEPTED ON BEHALF OF PTA		Signature		DESIGNATION		DATE				Drawn TBB		Date		Checked		Sheet No. A2.00	
This document must not be copied and the contents thereof must not be reproduced in a third party not be used for any unauthorized purposes without prior written permission.		DRAWING NO.		TITLE		2		15/05/06		ISSUED FOR BSS REVIEW		FILE No.		APP.		SCALE 1:200 (A1 SIZE)	
		X-REF DRAWINGS		REVISION DETAILS		REV.		DATE		100mm AT ORIGINAL PLOT SIZE						GENERAL INFRASTRUCTURE	

