



SOUTH ELEVATION

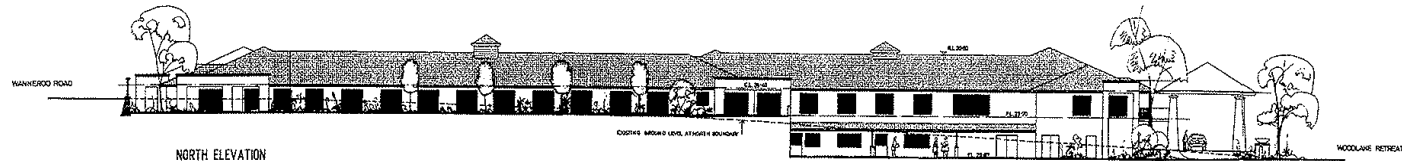

NORTH ELEVATION

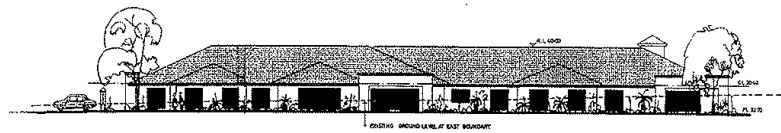

EAST ELEVATION (WANNEROO ROAD)



WEST ELEVATION (WOODLAKE RETREAT)

**MONTAGUE GRANT ARCHITECTS PTY LTD**  
 24 BRISBANE ST, PERTH WA 6000 TELEPHONE: 9228 2233 FAX: 9227 6346 A.C.N. 009 072 593  
 DRAWING: ELEVATIONS JOB NO: 02.27 DATE: DEC 2005  
 CLIENT: ASSS AGED CARE GROUP PTY LTD DRAWN: VC  
 JOB: NEW AGED CARE FACILITY SCALE: 1:200  
 SITE: LOT 550 WOODLAKE RETREAT  
 KINGSLEY CITY OF KOOBALLEE  
 THIS DRAWING IS THE COPYRIGHT OF MONTAGUE GRANT ARCHITECTS PTY LTD EXCLUSIVELY

