



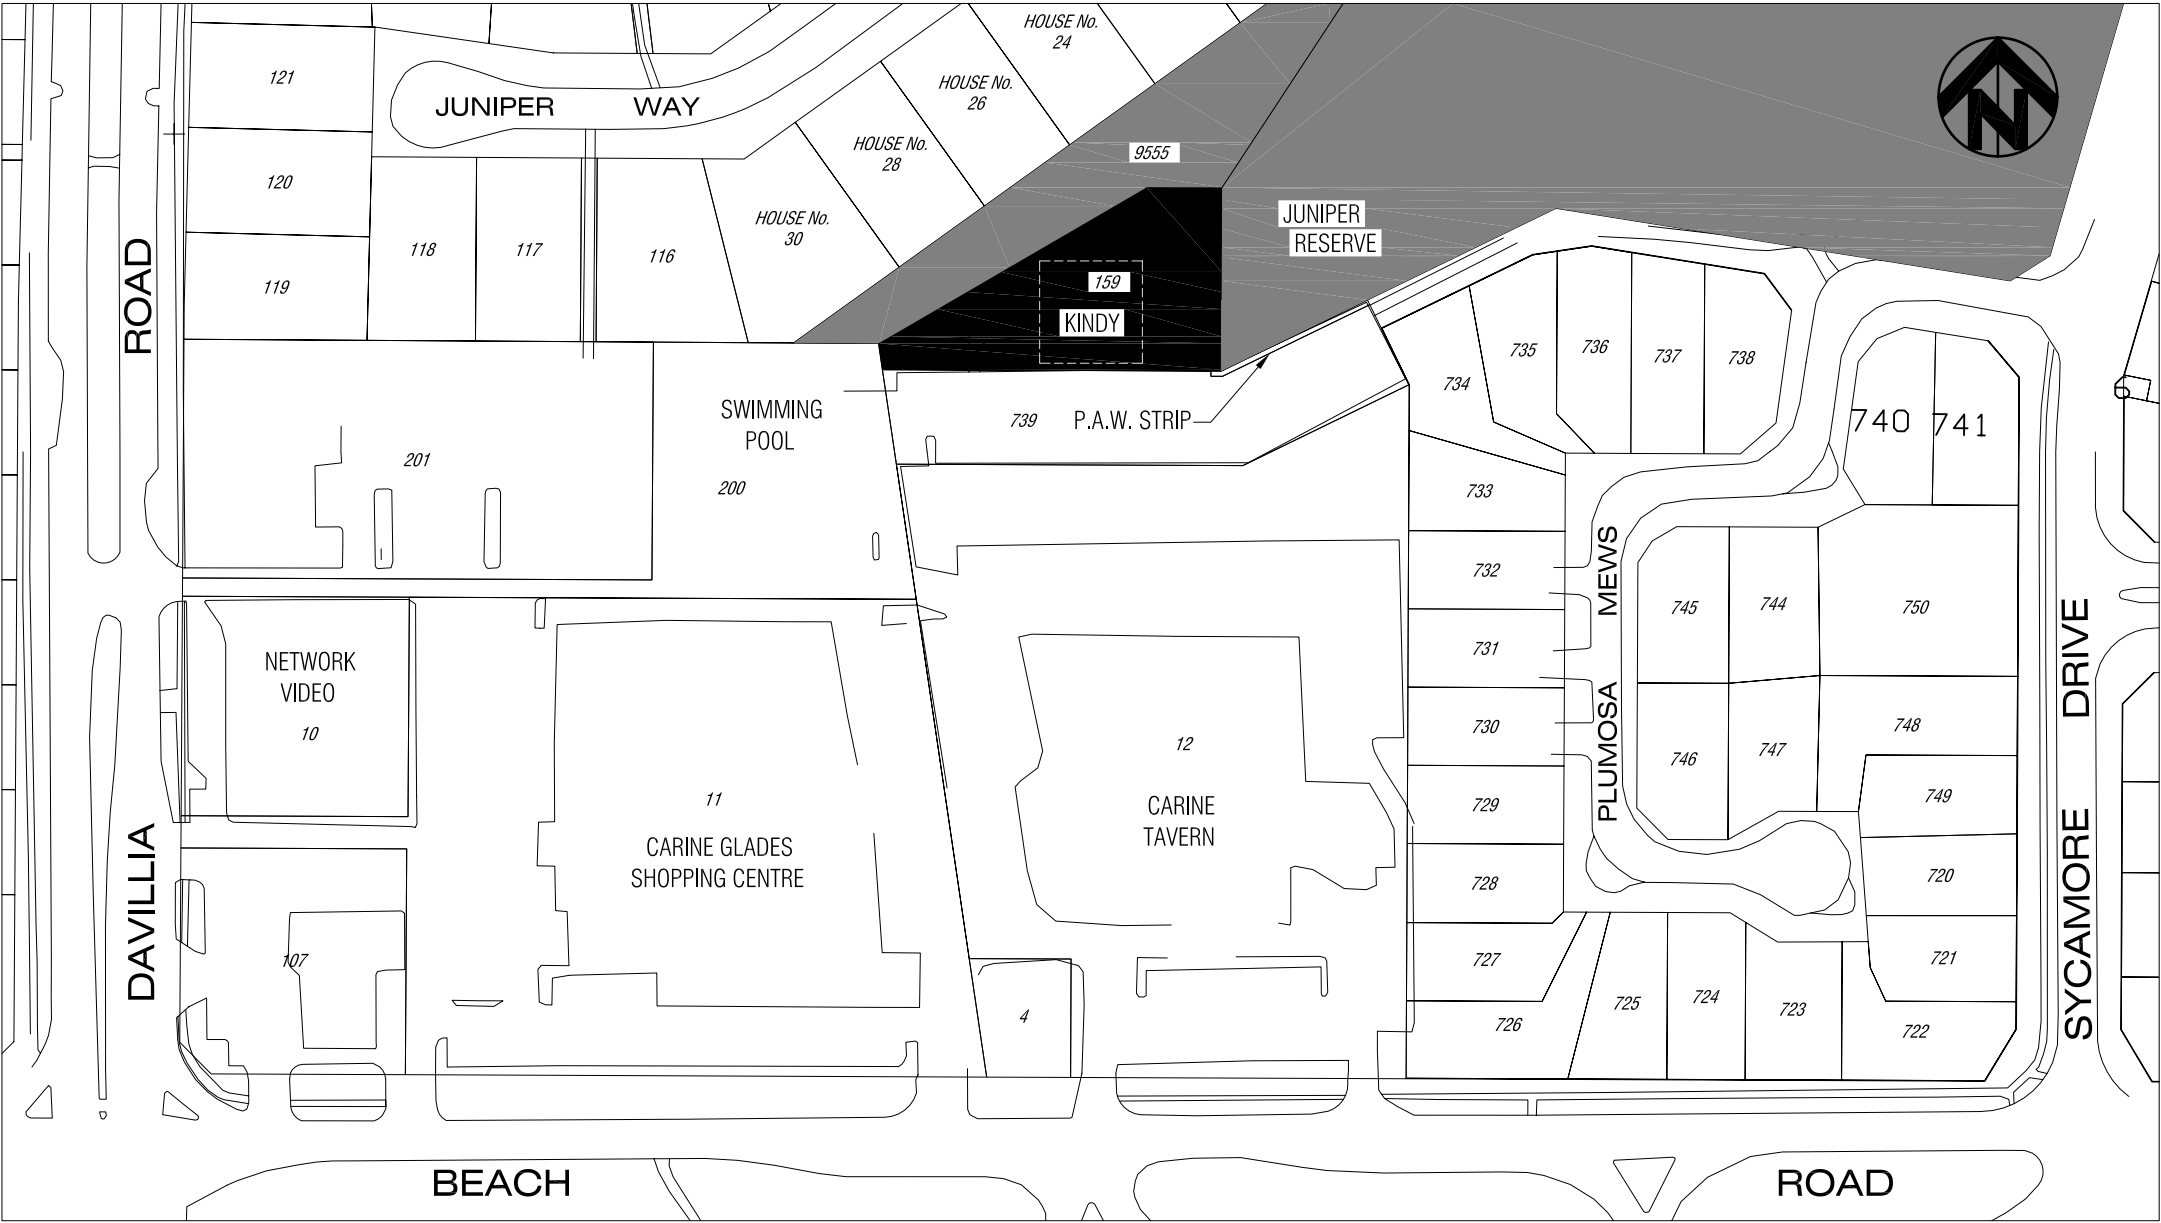

LEGEND:


- EXISTING KERBING
- EXISTING CONCRETE FOOTPATH / CROSSOVER
- PUBLIC PURPOSE - PRIMARY SCHOOL
- RESERVE CROWN LAND, PARKS AND RECREATION - COJ MANAGEMENT

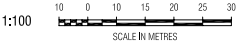




Legend

- Existing kerbing
- Existing concrete footpath/crossover

 

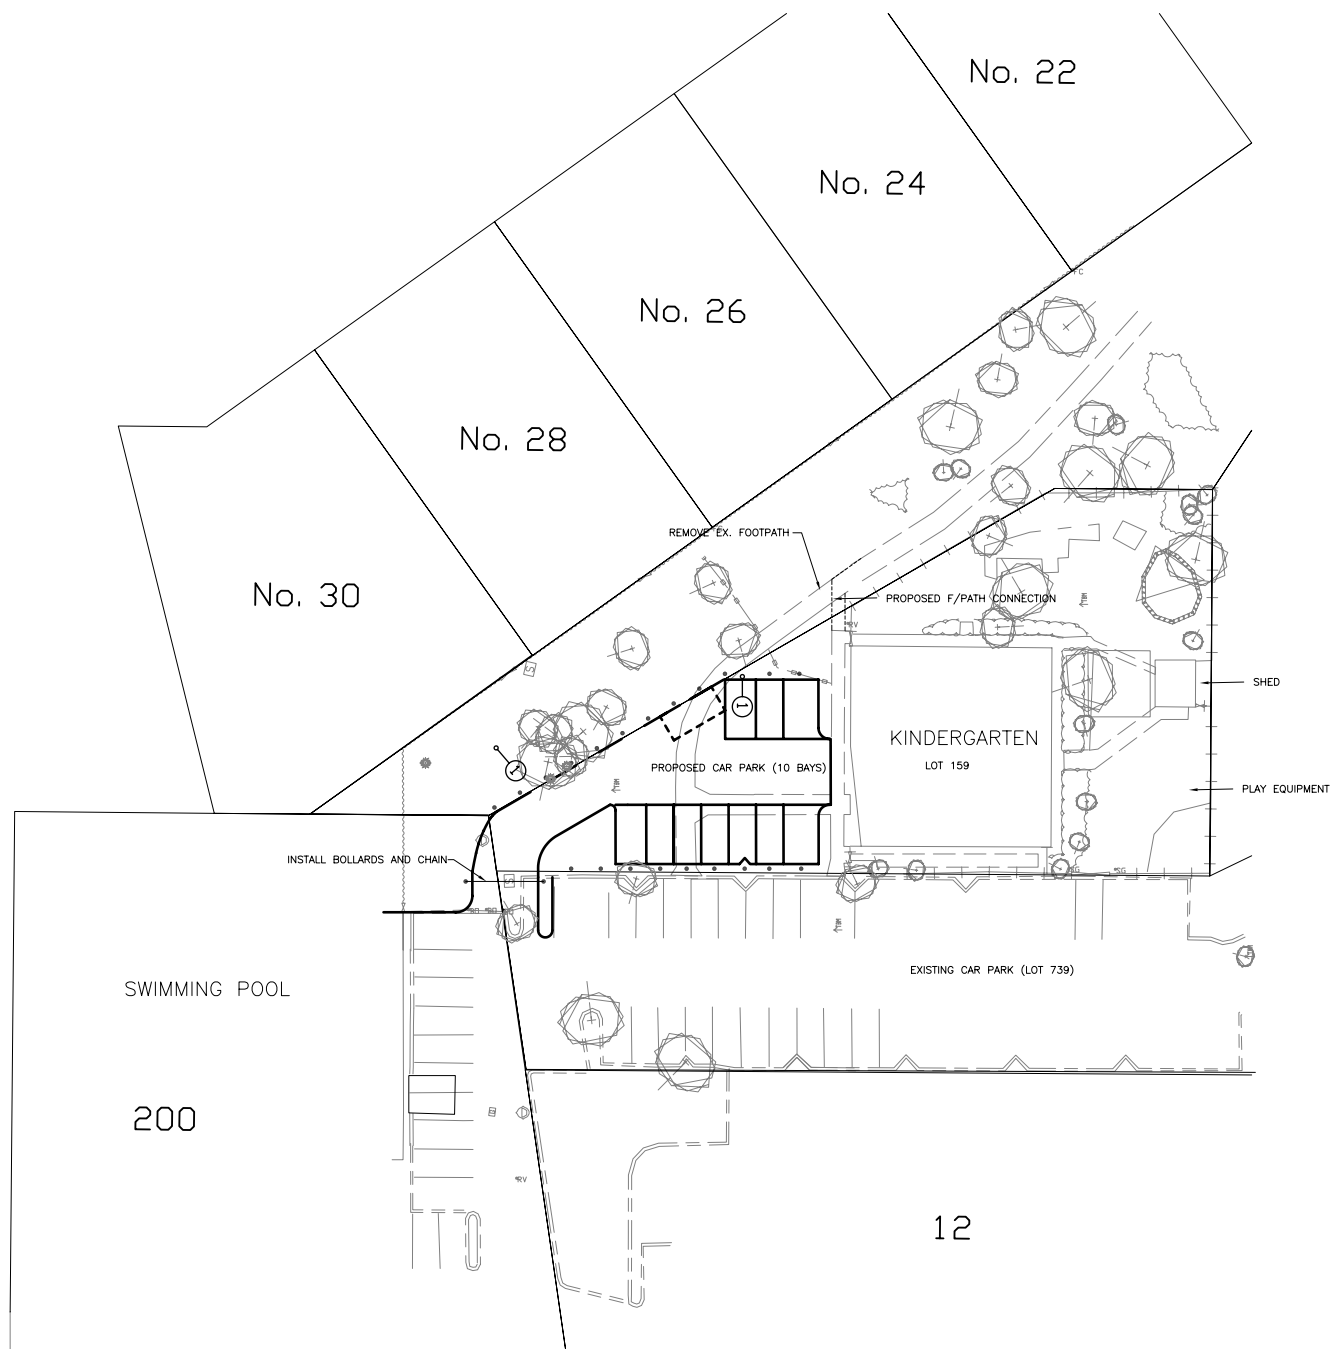

 PROPOSED LIGHTING
 PROPOSED BOLLARDS
 PROPOSED CAR PARK

REVISION										BY	DATE	AUTH	CHKD	SURVEY INFORMATION		DATE	LOCAL	LOCAL	SCALE	AS SHOWN	DESIGNED	APPROVED		DAVALIA KINDERGARTEN CHILD HEALTH CARE CENTRE CAR PARK CONCEPT CITY OF JOONDALUP INFRASTRUCTURE MANAGEMENT SERVICES CIVIL DESIGN SERVICES FILE No. E 0000 -0 - A ORIGINAL DRAWING SIZE A1				
														DESIGN DIRECTOR: L /CIS/NicholasW/concepts/dankin.dwg		HORIZONTAL	5	0	5	10	15	20	25			DATE	APPROVED FOR CONSTRUCTION	LOCALITY
														DRAWING DIRECTOR: L /CIS/NicholasW/concepts/dankin.dwg		VERTICAL	SCALE IN METRES					CHECKED BY	CHECKED BY			DATE	LOCALITY	
														DRAWING CHECKER: L /CIS/NicholasW/concepts/dankin.dwg								CHECKED	CHECKED			DATE	LOCALITY	
														CD FROM ARCHIVE No.								CO-ORDINATOR	DESIGN SERVICES			DATE	LOCALITY	
														N/A								CO-ORDINATOR	DESIGN SERVICES	DATE	LOCALITY			