


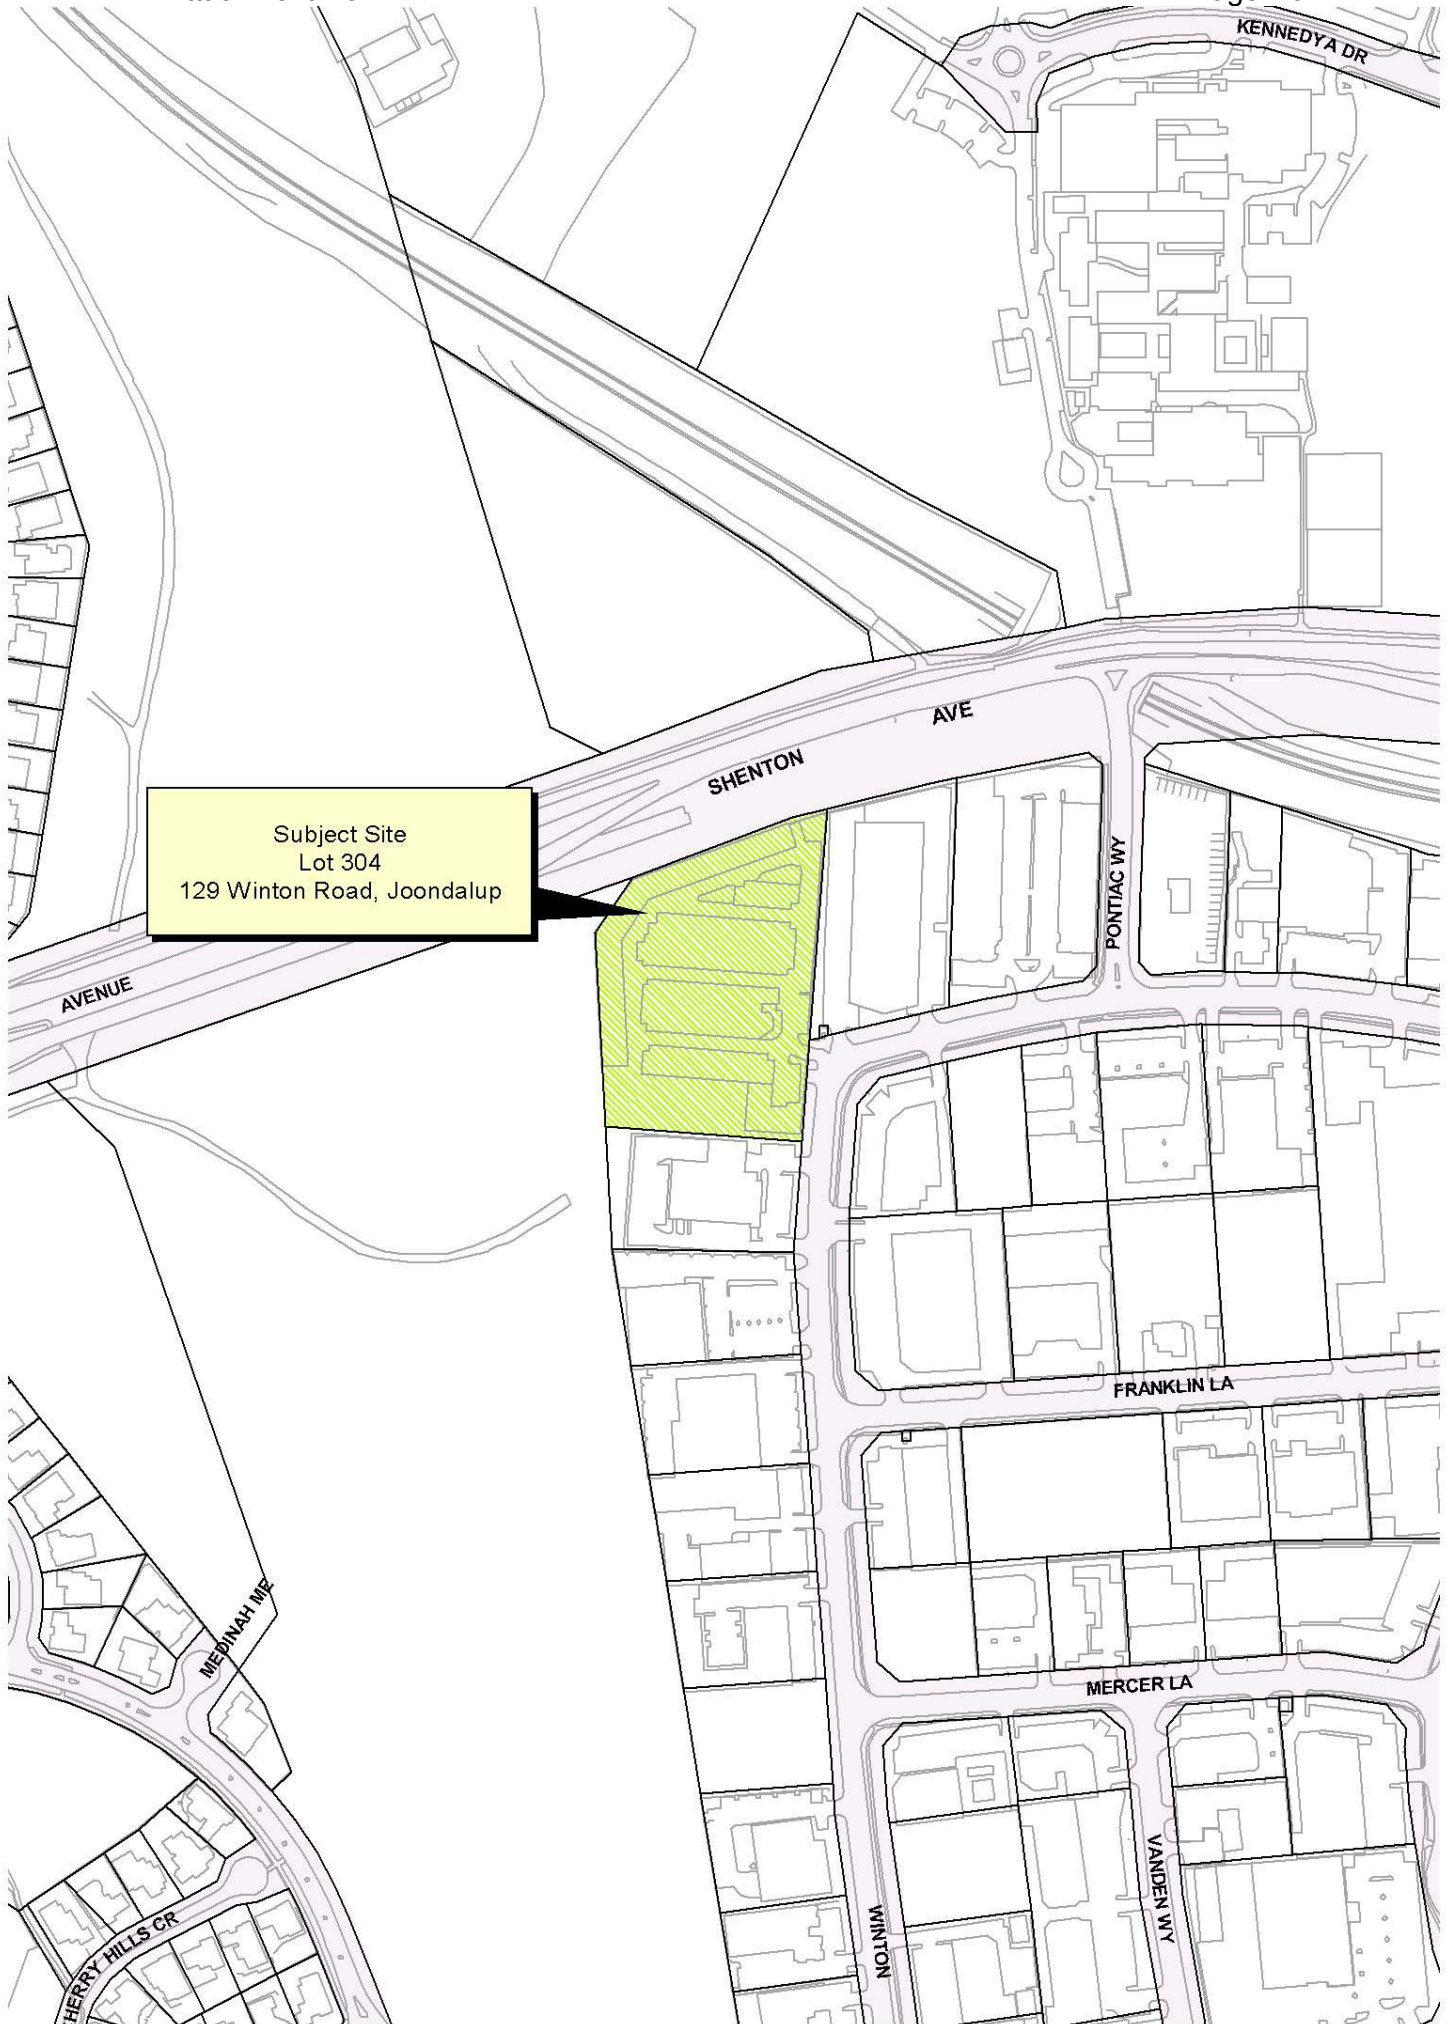

Subject Site
Lot 304
129 Winton Road, Joondalup






Digital Photography : DLI December 2004

Digital Topography : DLI October 2002


Prepared by City of Joondalup : 10/05/2006 - djt

20 0 20 40 60 Meters




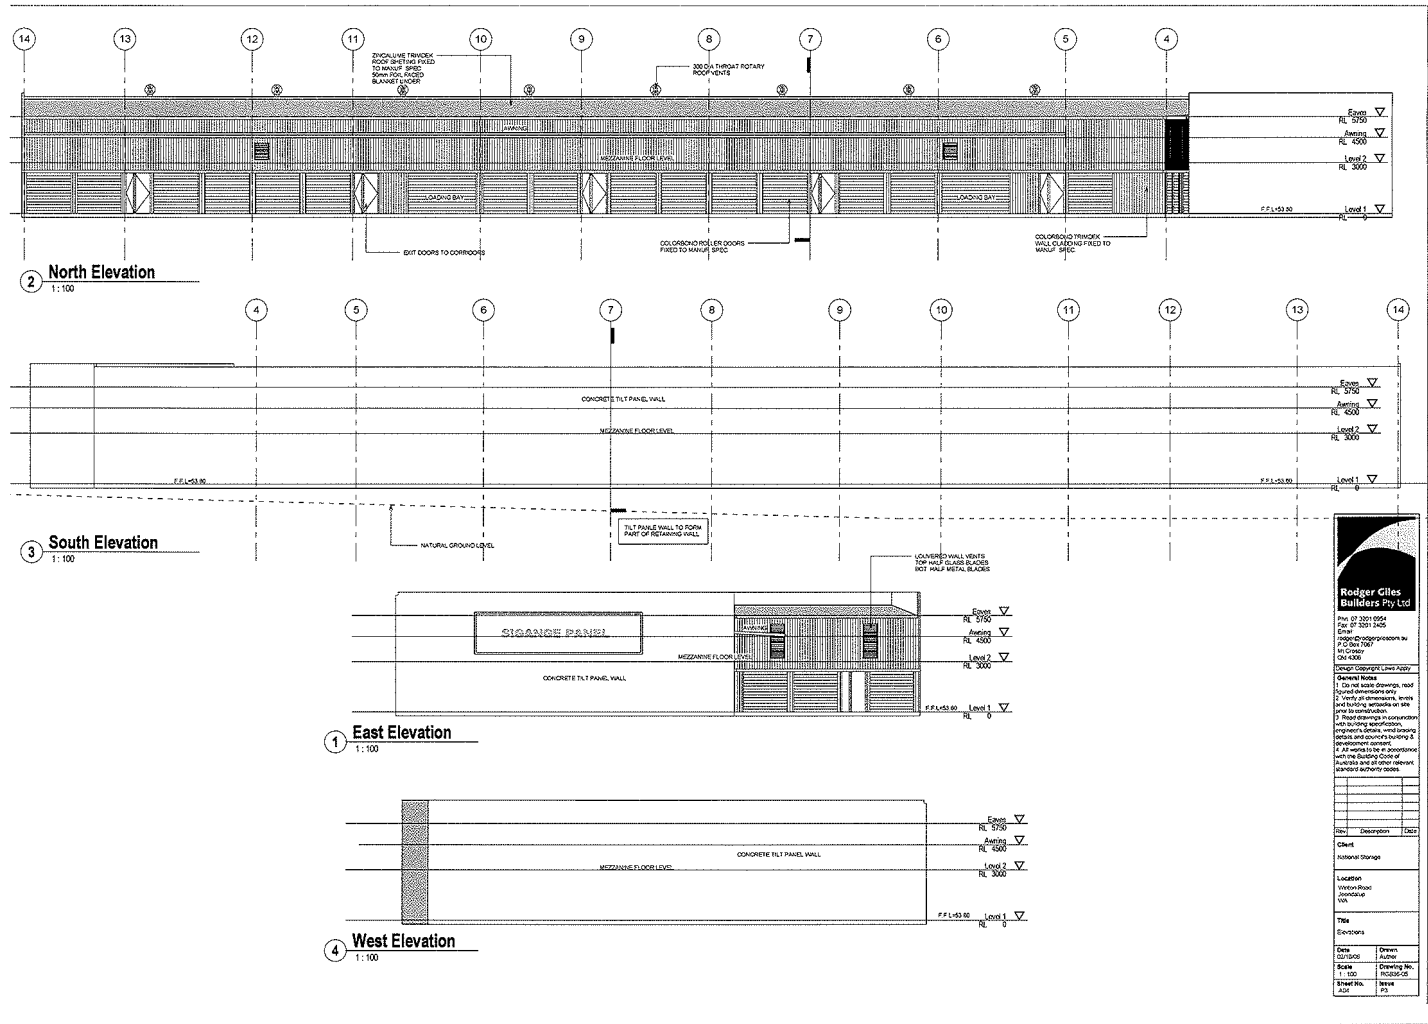

PROPOSED STORAGE SHED
FOR NATIONAL STORAGE
WINTON ROAD
JOONDALUP
WA

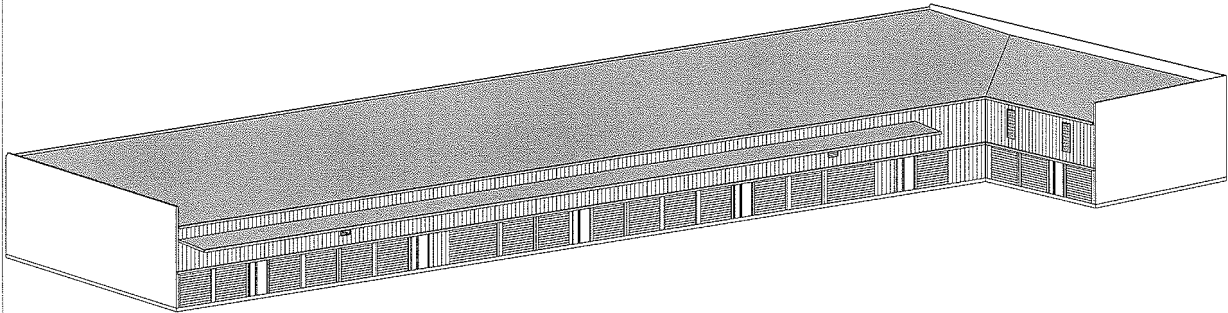

1 Perspective View

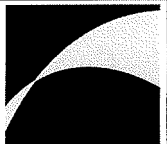

**Rodger Giles
Builders Pty Ltd**

Phn: 07 3201 0954
Fax: 07 3201 2405
Email:
rodger@rodgergiles.com.au
P.O.Box 7067
Mt Crosby
Qld 4306

Design Copyright Laws Apply

- General Notes**
- 1. Do not scale drawings, read figured dimensions only.
 - 2. Verify all dimensions, levels and building setbacks on site prior to construction.
 - 3. Read drawings in conjunction with building specification, engineer's details, wind bracing details and council's building & development consent.
 - 4. All works to be in accordance with the Building Code of Australia and all other relevant standard authority codes.

Rev	Description	Date
-----	-------------	------

Client
National Storage

Location
Winton Road
Joondalup
WA

Title
Cover Sheet

Date 09/02/06	Drawn AS
Scale	Drawing No. RGB36-05
Sheet No. A00	Issue P3



Digital Photography : DLI December 2004
Digital Topography : DLI October 2002
Prepared by City of Joondalup : 10/05/2006 - djt

ENLARGEMENT 1: 1000

10 0 10 20 Meters

